




Filename: H:\2607_Project\Sunbeam\Drawings\CAD\Sheet\2607-KPF-BF07-XX-DR-PLN-A-0103.dwg Plotted by: Asciglu, Bekir Plot Time: 9/11/2019 5:56 PM

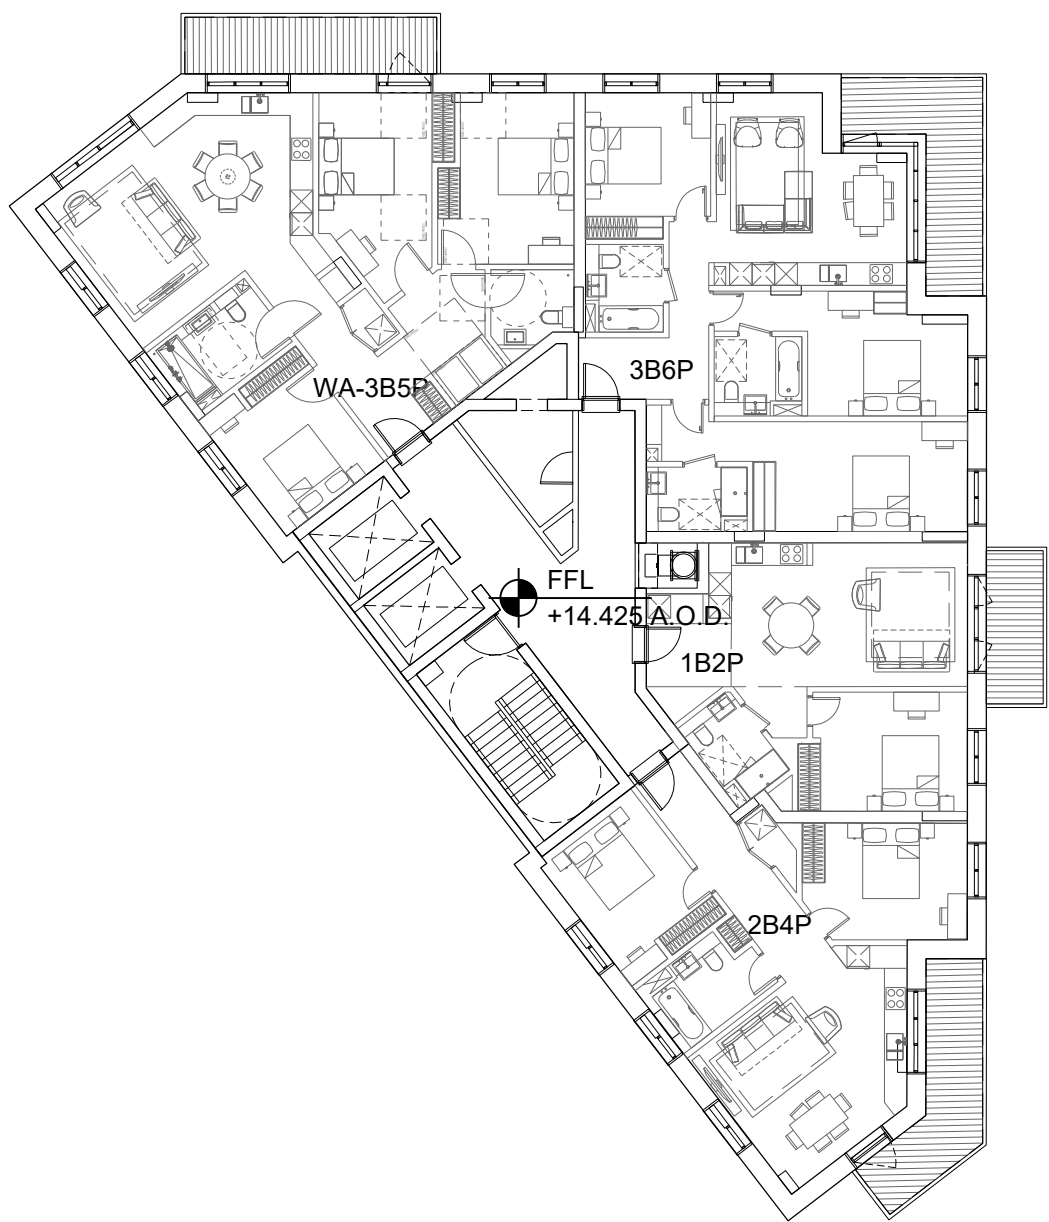



1
BF-W
LEVEL 02-04 FLOOR PLAN
SCALE: 1:200 @ A1

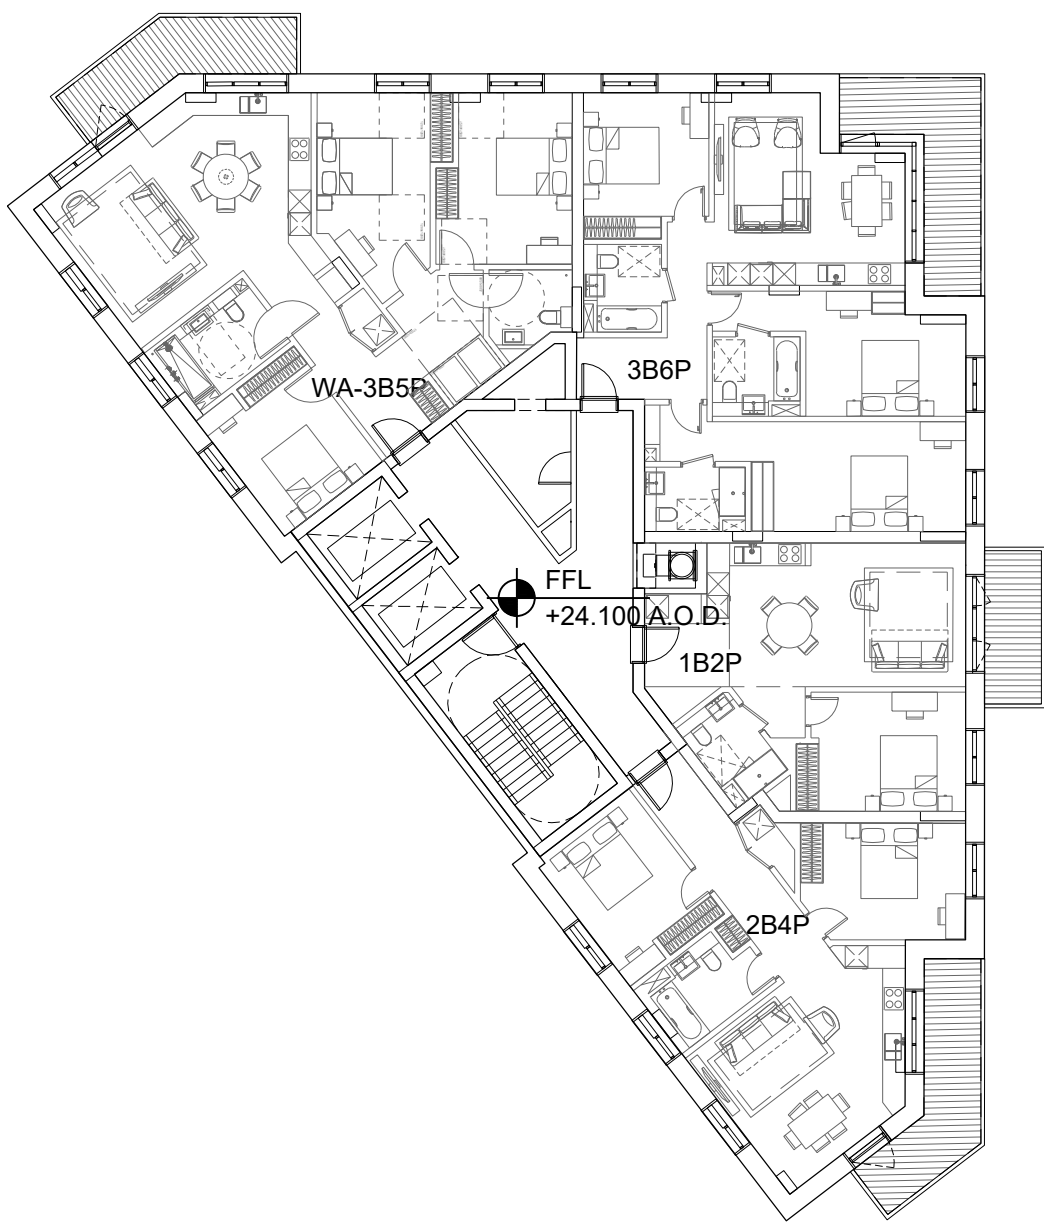

2
BF-W
LEVEL 05-14 FLOOR PLAN
SCALE: 1:200 @ A1

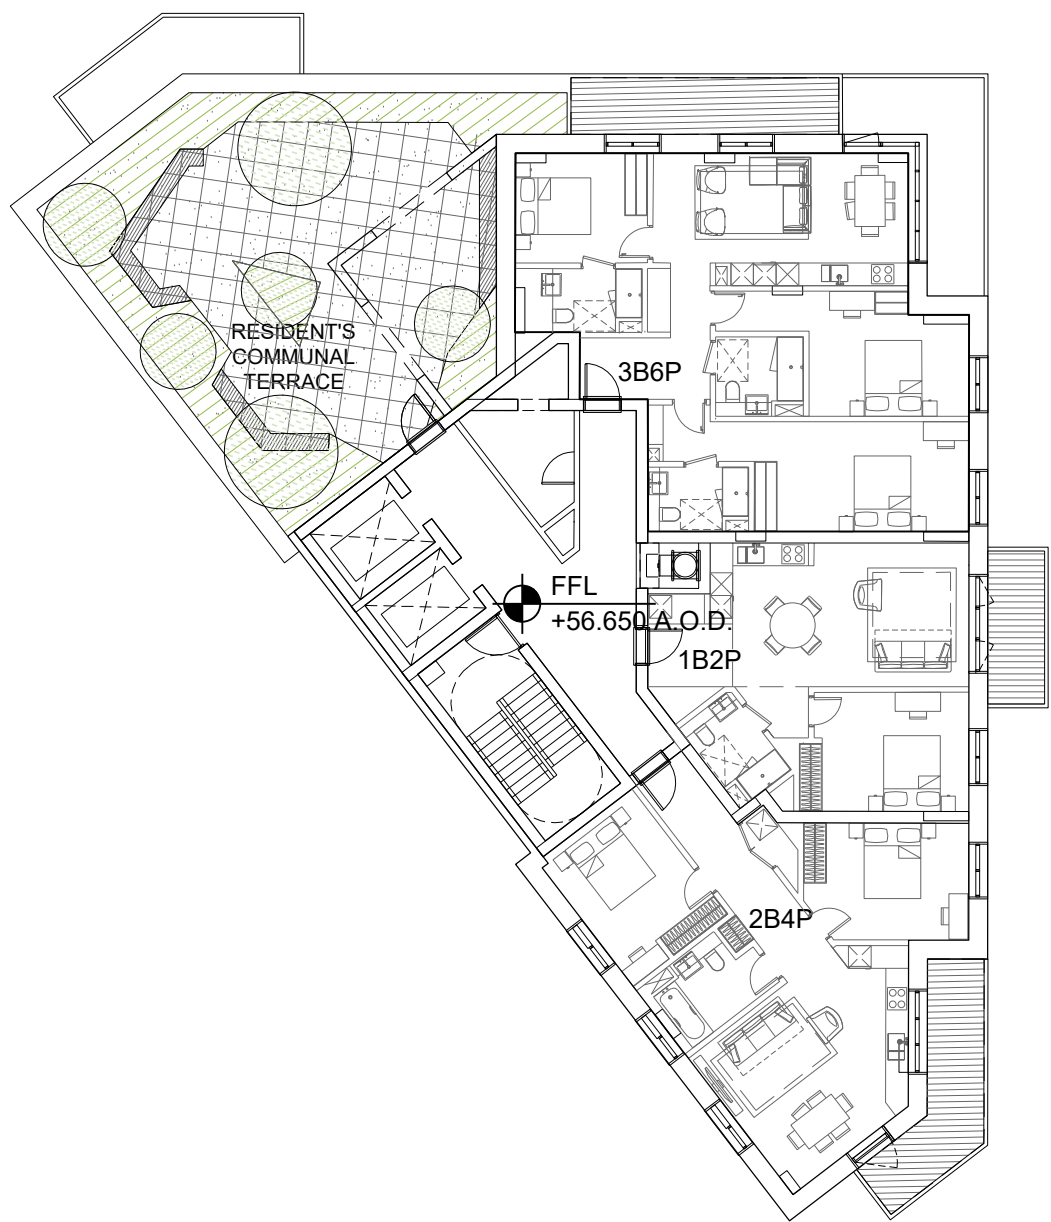

3
BF-W
LEVEL 15 FLOOR PLAN
SCALE: 1:200 @ A1

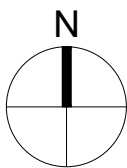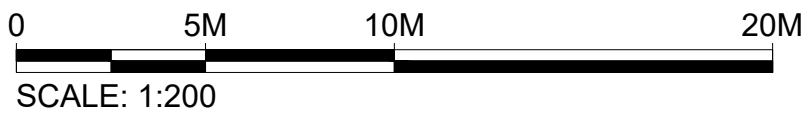

Client
Southwark GP Nominee 1 Ltd. and
Southwark GP Nominee 2 Ltd.

Structural Engineer
WSP
Tel: 020 7337 1700

MEP Engineer
Hilson Moran
Tel: 020 7940 8888


Landscape Consultant (Strategy)
Arup
Tel: 020 7636 1531

Landscape Consultant (Design)
Andy Sturgeon
Tel: 012 7367 2575

Structural Engineer (Building F)
AKT II
Tel: 020 7250 7777

NOTE: THE DETAILED DESIGN OF THE RESIDENT'S COMMUNAL TERRACES ARE SHOWN FOR ILLUSTRATIVE PURPOSES ONLY

B	AMENDED PROPOSALS	16.09.19
A	ADDENDUM	19.01.18
No.	Issue	Check Date

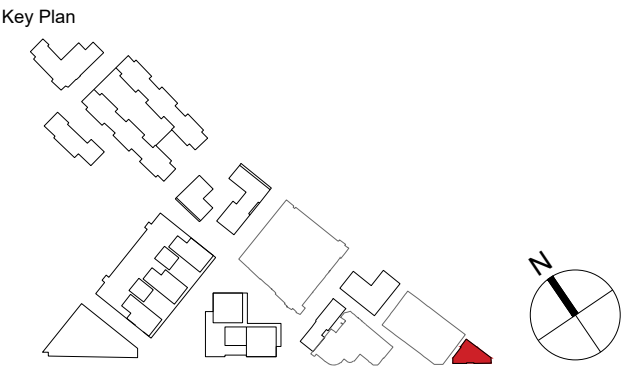

**Kohn Pedersen Fox Associates
(International) PA**
Architects and Planning Consultants

7a Langley Street
London WC2H 9JA
England
T: +44 (0) 20 3119 5300
F: +44 (0) 20 7497 1175
<http://www.kpf.com>

Proj. No. Project
2607 Bermondsey Project

Scale	Drawn by	Checked by
1:200 @ A1	AH	

Drawing Title and No.
BF-W
L02-04 & L05-14 & L15 FLOOR PLANS
PROPOSED

Drawing Ref.	Rev.
2607-KPF-BF07-XX-DR-PLN- A-0103	B