



This drawing is copyright  
Do not scale off dimensions.  
All dimensions to be checked on site by contractor.  
Contractor to report any dimensional discrepancies,  
errors or omissions prior to commencing on site.  
NOTE:  
1- All internal layouts and furnishings are  
shown for indicative purposes only.  
2- All landscape layouts are  
shown for indicative purposes only.

- Apartment 4 Bed
- Apartment 3 Bed
- Apartment 2 Bed
- Apartment 1 Bed
- Studio
- Townhouse 3 Bed
- Townhouse 2 Bed
- Duplex 4 Bed
- Duplex 3 Bed
- Duplex 2 Bed
- Community
- Bins
- Work Space
- Cycle Store

Rev. No.	Date	Description
A	20/03/2018	Phase 1 & 2 outline amended
B	03/12/2018	Amendments as agreed with GLA

Project Title  
**CHARLTON RIVERSIDE - PHASE 1 - RS**

Drawing Title  
**Site  
Indicative Layouts  
Potential Future Road**

Reason for Issue  
**Planning RS**

Indicative layouts

Job No.	Scale	Date
10046	1:500 @ A0	DEC 2017

Drawing No.	Revision
10046-A-DRG-Z0-G100-2130-PL-RS	B

**SimpsonHaugh  
AND PARTNERS**


MANCHESTER  
Riverside 4, Corporation St  
Manchester M2 3AP  
www.simpsonhaugh.com

LONDON  
24 Rogeny Place  
London EC3A 3RU  
www.simpsonhaugh.com  
mail@simpsonhaugh.com



© SimpsonHaugh and Partners 2015

This drawing is copyright  
Do not scale off dimensions.  
All dimensions to be checked on site by contractor.  
Contractor to report any dimensional discrepancies,  
errors or omissions prior to commencing on site.

NOTE:  
1- All internal layouts and furnishings are shown for  
indicative purposes only.  
2- All landscape layouts are shown for indicative  
purposes only.

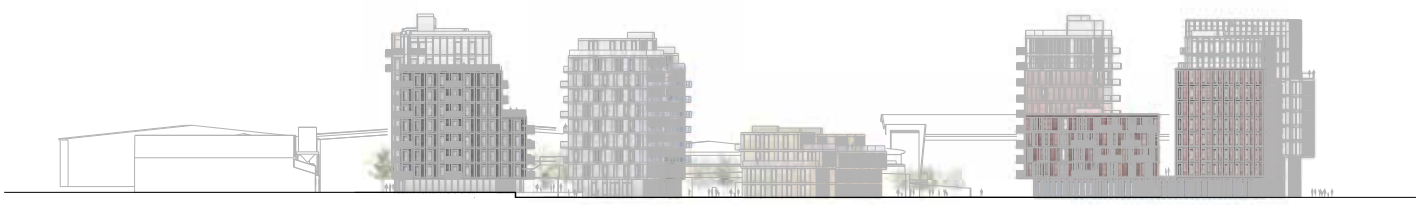


01 Site North Elevation  
Plot A & Plot B

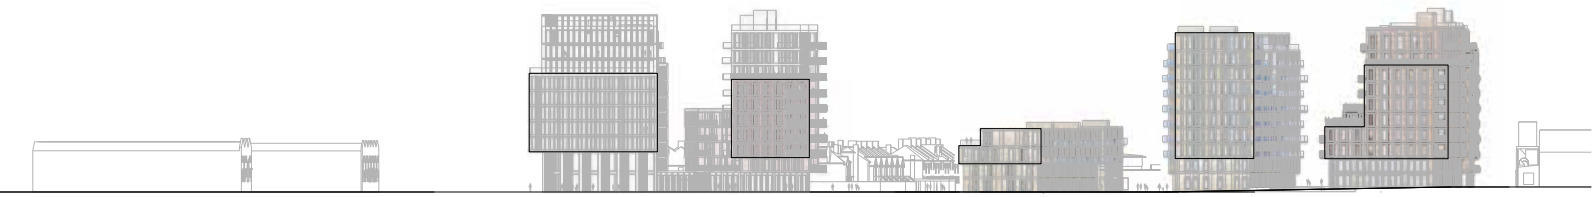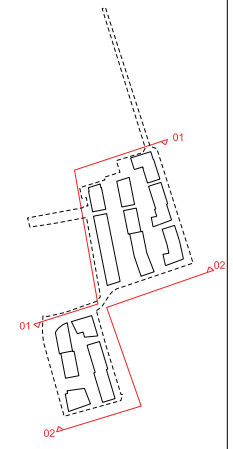

02 Site South Elevation  
Plot A & Plot B

D	03/02/2018	Amendments as agreed with C&A
C	28/02/2018	Plot B podium amended; 21, 22, 23, 24 facades amended
B	08/03/2018	Plot B podium amended
A	16/02/2018	Submitting H. E. F. facade and roosting amended
Rev	Date	Description

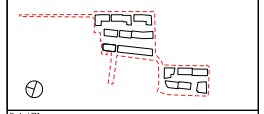

Project Title  
**CHARLTON RIVERSIDE - PHASE 1 - RS**  
Drawing Title  
**GA Elevation**  
Site  
**North & South Elevations**

Reason for Issue  
**Planning RS**  
Drawn  
**For approval**  
Date  
**10046** Scale  
**1:500 @ A1** Date  
**DEC 2017**  
Drawing No.  
**10046-A-DRG-ZQ-G100-4001-PL-RS** Revision  
**D**

**SimpsonHaugh**  
AND PARTNERS  
MANCHESTER  
Simpson Haugh Commercial Ltd  
Manchester M15 4RG  
+44 (0)161 531 2345  
www.simpsonhaugh.com  
LONDON  
2nd Floor, 100 Broadgate  
London EC2M 2DD  
+44 (0)20 7491 4000  
mail@simpsonhaugh.com




01 Site West Elevation  
Plot A & Plot B




02 Site East Elevation  
Plot A & Plot B

This drawing is copyright  
Do not scale off dimensions.  
All dimensions to be checked on site by contractor.  
Contractor to report any dimensional discrepancies,  
errors or omissions prior to commencing on site.

NOTE:  
1- All internal layouts and furnishings are shown for  
indicative purposes only.  
2- All landscape layouts are shown for indicative  
purposes only.

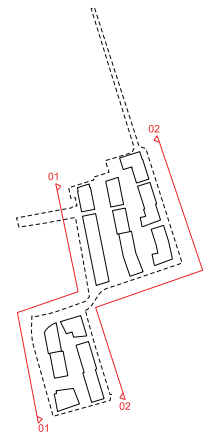

Rev	Date	Description
D	05/10/2018	Amendments as agreed with C&A
C	28/03/2018	Plot B podium amended, 21 & 22 by 1st facade amended
B	08/03/2018	Plot B podium amended
A	16/02/2018	Building H, E, F facade and massing amended

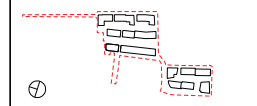

Project Title  
**CHARLTON RIVERSIDE - PHASE 1 - RS**  
Drawing Title  
**GA Elevation  
Site  
East & West Elevations**

Reason for Issue  
**Planning RS**  
Status  
**For approval**  
Job No  
**10046** Scale  
**1:500 @ A1** Date  
**DEC 2017**  
Drawing No  
**10046-A-DRG-ZO-G100-4002-PL-RS** Revision  
**D**

**SimpsonHaugh  
AND PARTNERS**  
MANCHESTER  
Simpson Haugh Commercial Ltd  
Manchester M15 4EG  
+44 (0)161 531 2340  
www.simpsonhaugh.com  
LONDON  
S&P Building Floor  
London EC2A 4BB  
+44 (0)20 7647 4000  
mail@simpsonhaugh.com