


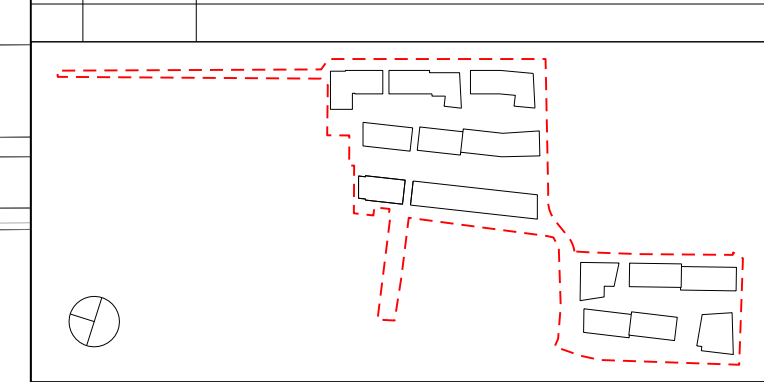

This drawing is copyright
Do not scale off dimensions.
All dimensions to be checked on site by contractor.
Contractor to report any dimensional discrepancies,
errors or omissions prior to commencing on site.
NOTE:
1- All internal layouts and furnishings are
shown for indicative purposes only.
2- All landscape layouts are
shown for indicative purposes only.

- Apartment 4 Bed
- Apartment 3 Bed
- Apartment 2 Bed
- Apartment 1 Bed
- Studio
- Townhouse 3 Bed
- Townhouse 2 Bed
- Duplex 4 Bed
- Duplex 3 Bed
- Duplex 2 Bed
- Community
- Bins
- Work Space
- Cycle Store

Rev.	Date	Description
A	10/03/2018	Building H four removed, Building E missing and layout amended
B	08/03/2018	Plot B podium amended
C	28/03/2018	Building M layout amended
D	03/12/2018	Amendments as agreed with GLA



Project Title
CHARLTON RIVERSIDE - PHASE 1 - RS

Drawing Title
**Site
Layouts
Level 05**

Reason for Issue
Planning RS

For approval
Job No: 10046 Scale: 1:500 @ A0 Date: DEC 2017

Drawing No: 10046-A-DRG-ZO-G100-2005-PL-RS Revision: D

**SimpsonHaugh
AND PARTNERS**


MANCHESTER: 10th Floor, 100 Market Street, Manchester, M1 1PU
LONDON: 24 Rogenham Place, London, W3 7AL



This drawing is copyright
Do not scale off dimensions.
All dimensions to be checked on site by contractor.
Contractor to report any dimensional discrepancies,
errors or omissions prior to commencing on site.
NOTE:
1- All internal layouts and furnishings are
shown for indicative purposes only.
2- All landscape layouts are
shown for indicative purposes only.

- Apartment 4 Bed
- Apartment 3 Bed
- Apartment 2 Bed
- Apartment 1 Bed
- Studio
- Townhouse 3 Bed
- Townhouse 2 Bed
- Duplex 4 Bed
- Duplex 3 Bed
- Duplex 2 Bed
- Community
- Bins
- Work Space
- Cycle Store

Rev.	Date	Description
A	10/03/2018	Building E floor added
B	08/03/2018	Plot B podium amended
C	28/03/2018	Buildings JM layout amended
D	03/12/2018	Amendments as agreed with GLA

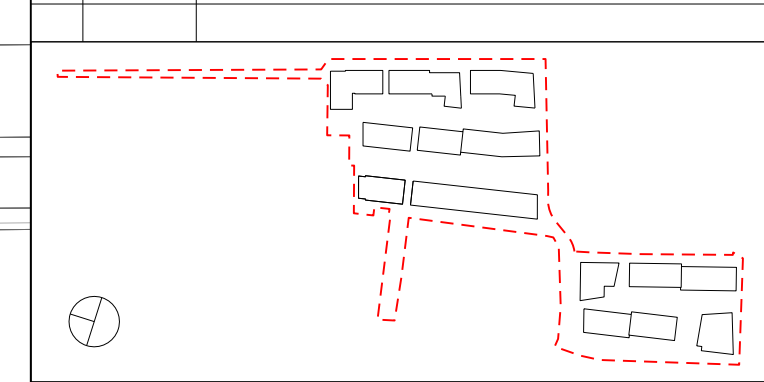

Project Title
CHARLTON RIVERSIDE - PHASE 1 - RS

Drawing Title
**Site
Layouts
Level 06**

Reason for Issue
Planning RS

For approval
Job No: 10046 Scale: 1:500 @ A0 Date: DEC 2017

Drawing No: 10046-A-DRG-ZO-G100-2006-PL-RS Revision: D


**SimpsonHaugh
AND PARTNERS**
MANCHESTER: 100 Market Street, M1 1PL
LONDON: 24 Roper Street, London EC2A 4PU
www.simpsonhaugh.com mail@simpsonhaugh.com



This drawing is copyright
Do not scale off dimensions.
All dimensions to be checked on site by contractor.
Contractor to report any dimensional discrepancies,
errors or omissions prior to commencing on site.
NOTE:
1- All internal layouts and furnishings are
shown for indicative purposes only.
2- All landscape layouts are
shown for indicative purposes only.

- Apartment 4 Bed
- Apartment 3 Bed
- Apartment 2 Bed
- Apartment 1 Bed
- Studio
- Townhouse 3 Bed
- Townhouse 2 Bed
- Duplex 4 Bed
- Duplex 3 Bed
- Duplex 2 Bed
- Community
- Bins
- Work Space
- Cycle Store

Rev.	Date	Description
A	10/03/2018	Building F part floor added
B	08/03/2018	Plot B podium amended
C	28/03/2018	Building J roof plan amended, Building M layout amended
D	03/12/2018	Amendments as agreed with GLA

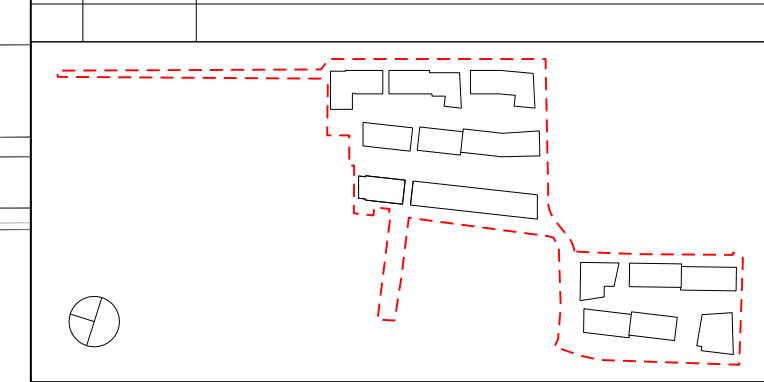

Project Title
CHARLTON RIVERSIDE - PHASE 1 - RS

Drawing Title
**Site
Layouts
Level 07**

Reason for Issue
Planning RS

For approval
Job No: 10046 Scale: 1:500 @ A0 Date: DEC 2017

Drawing No: 10046-A-DRG-ZO-G100-2007-PL-RS Revision: D
**SimpsonHaugh
AND PARTNERS**
MANCHESTER: 100 Market Street, M1 1PL
LONDON: 24 Rogenham Place, W5 3LP
www.simpsonhaugh.com mail@simpsonhaugh.com