



General Notes


This drawing to be read in conjunction with all standard details and specifications. All dimensions to be verified on site. All works to comply with current building regulations.

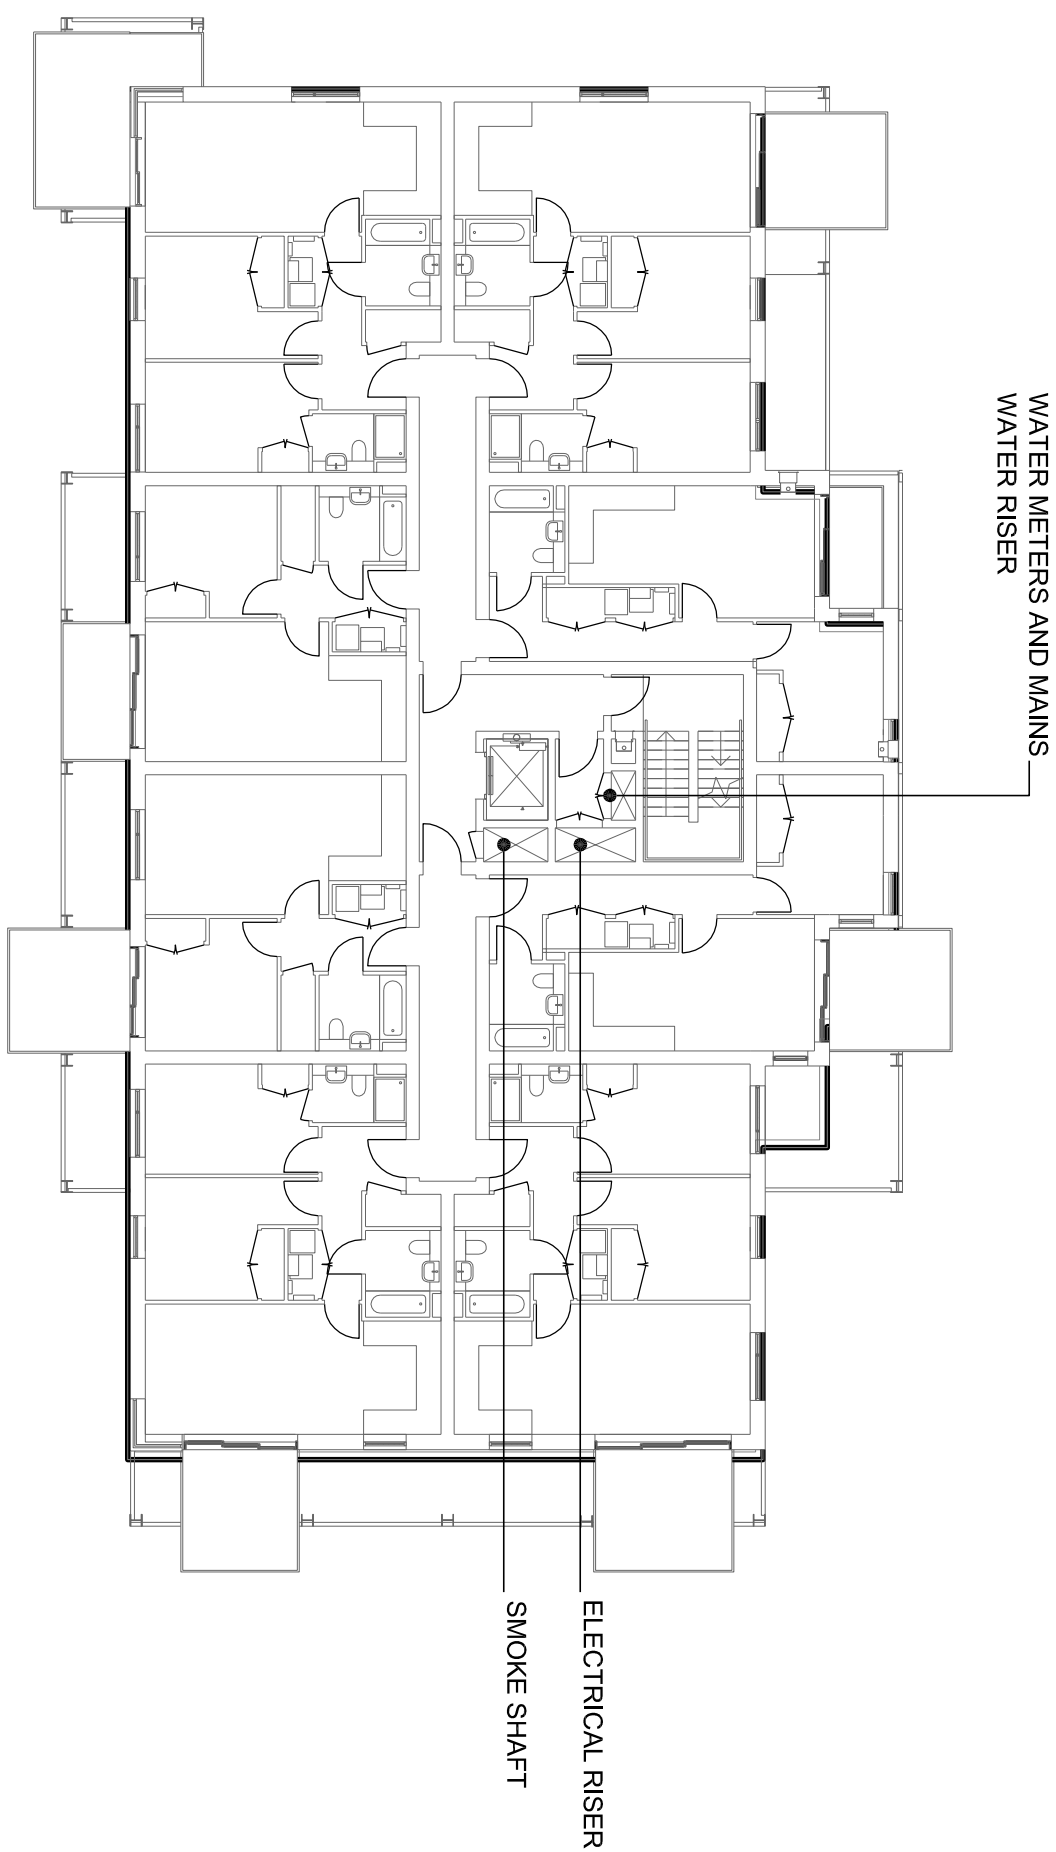


Building 11 - First to Third Floor Plan

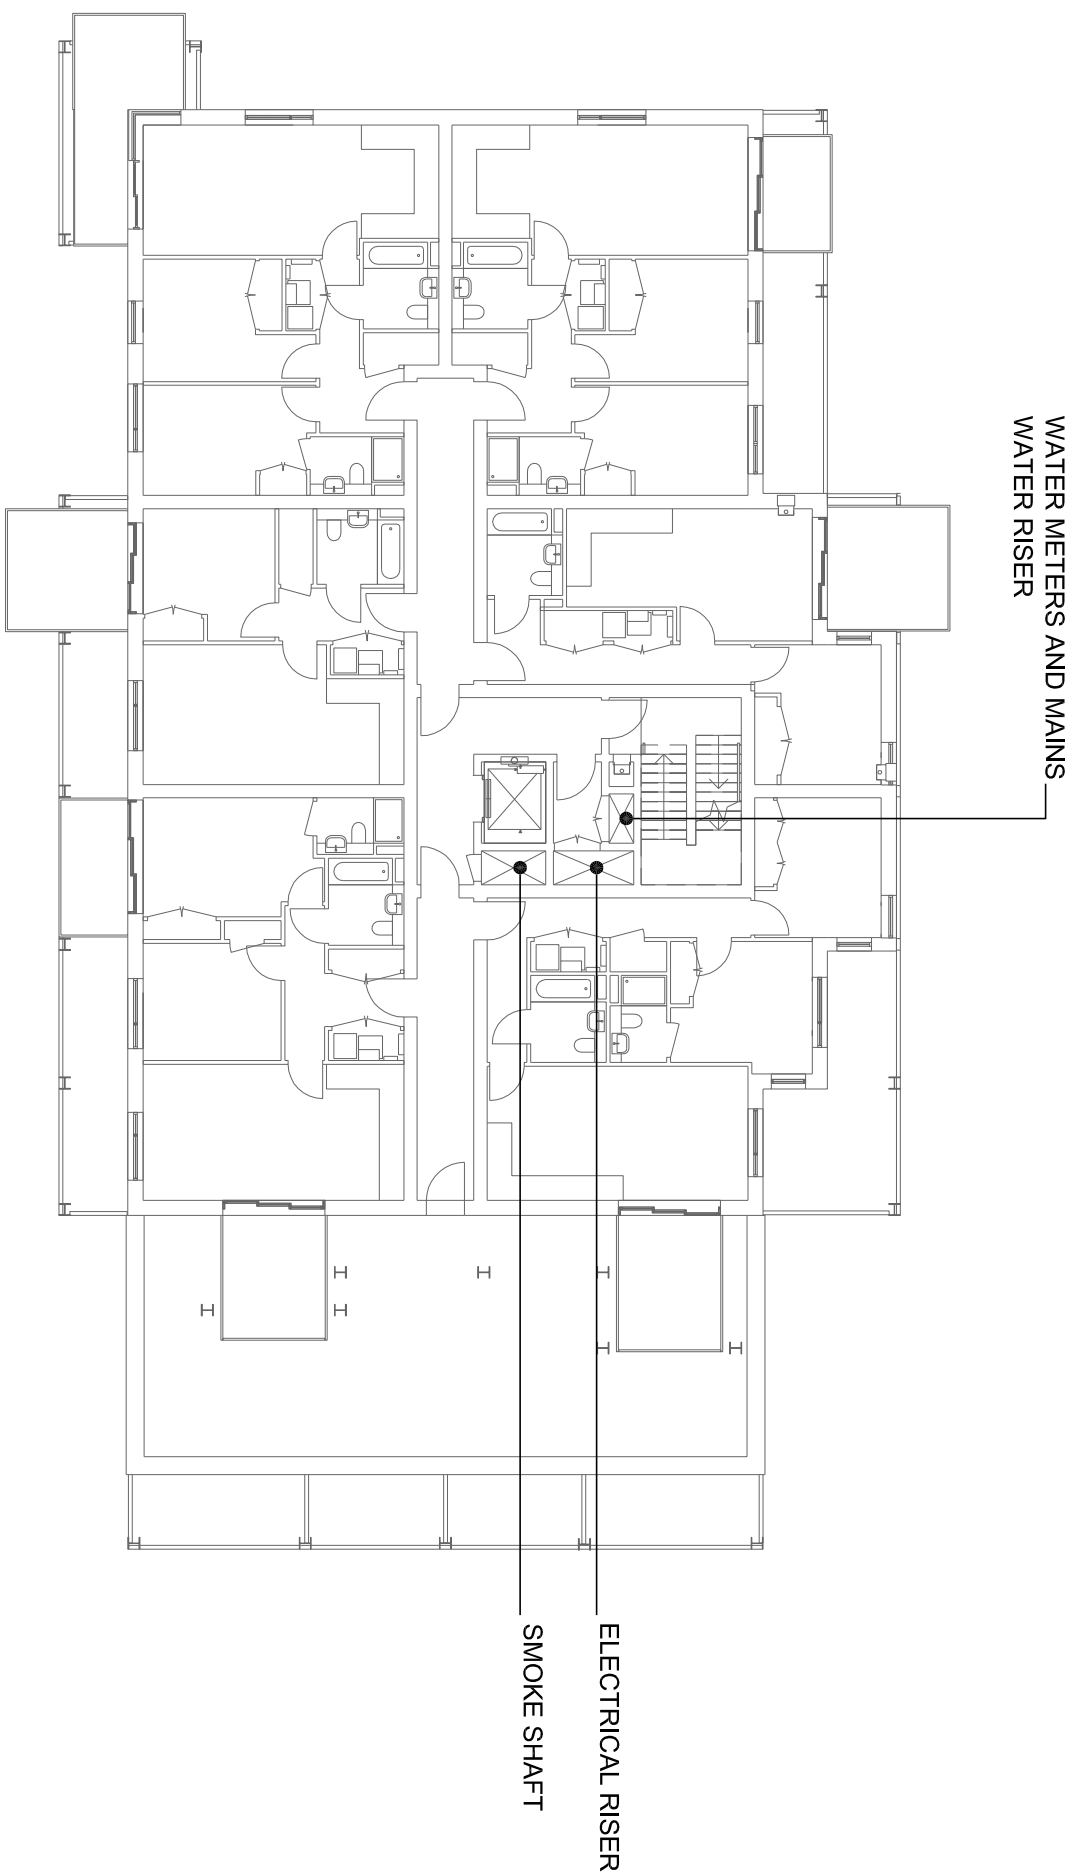

Building 11 - Fourth Floor Plan

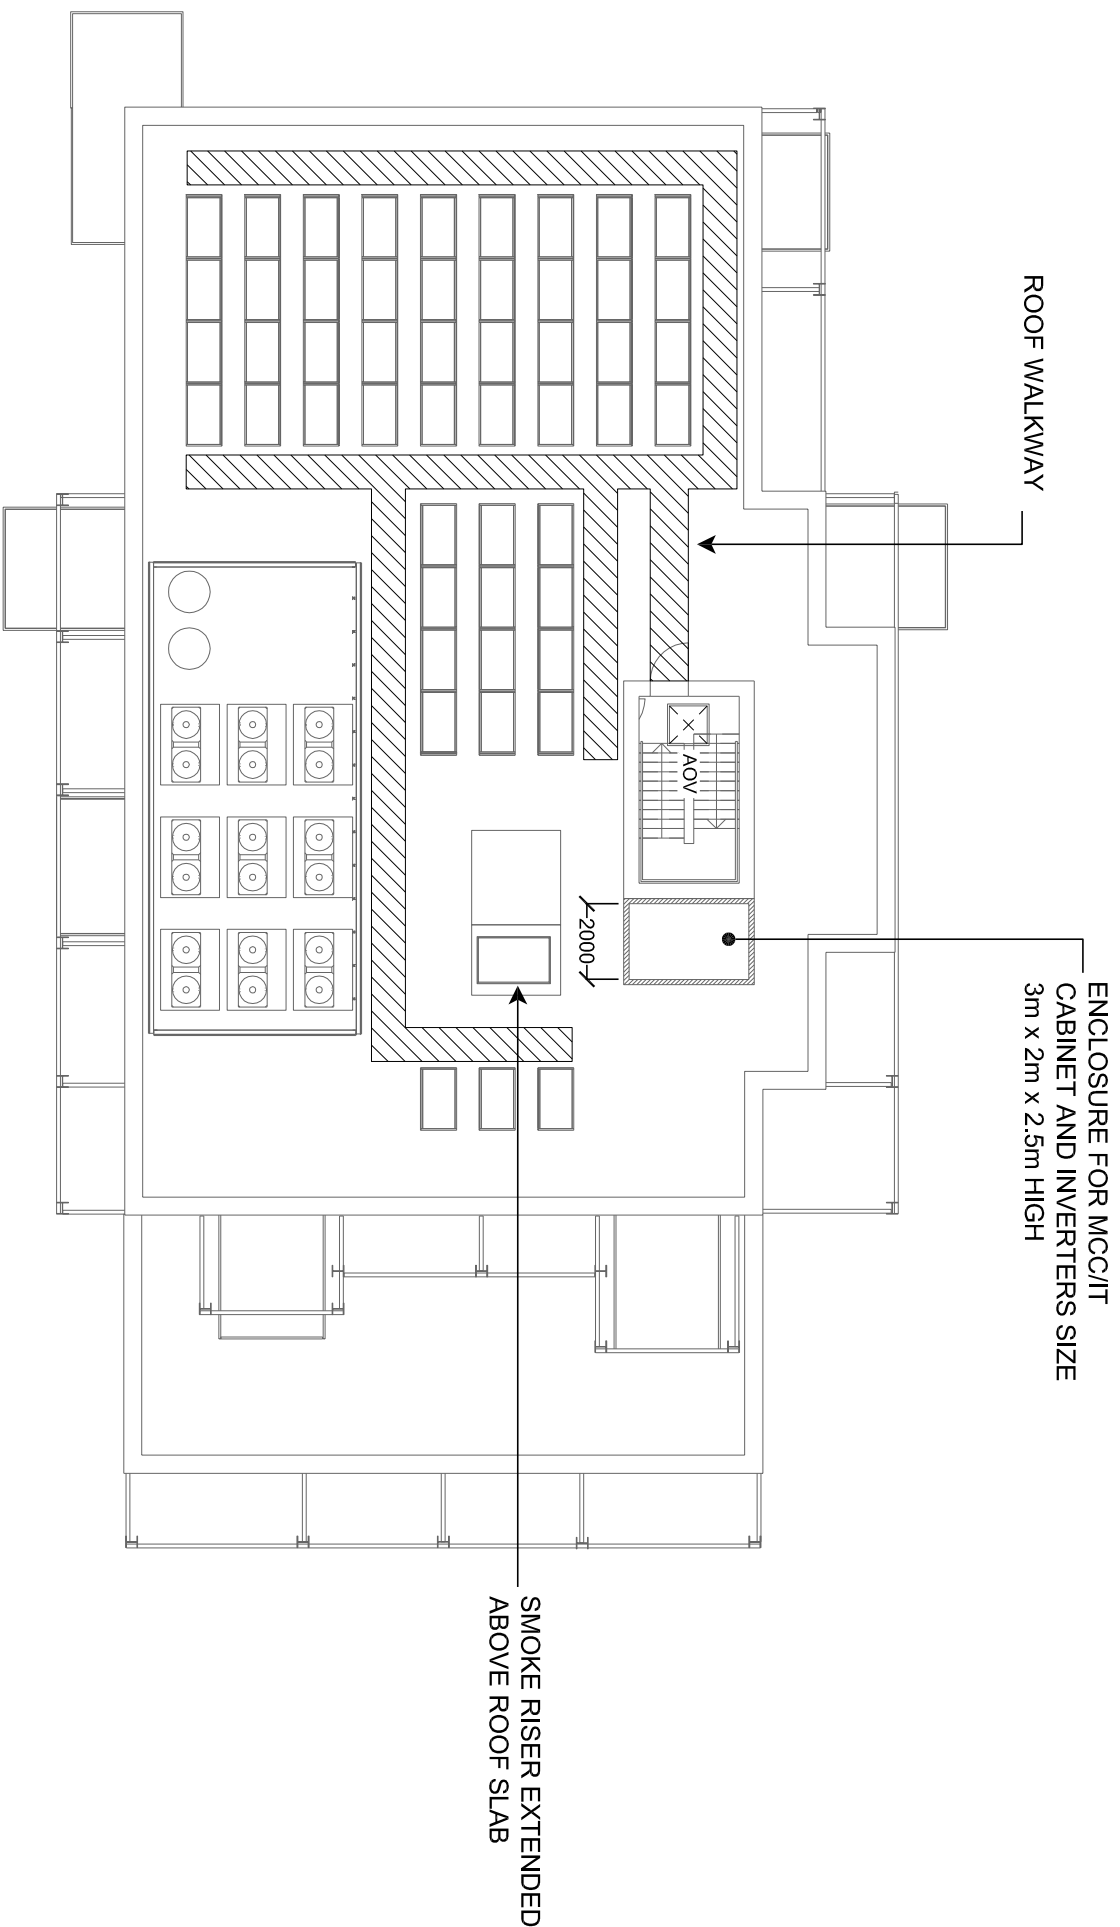

Building 11 - Roof Plan

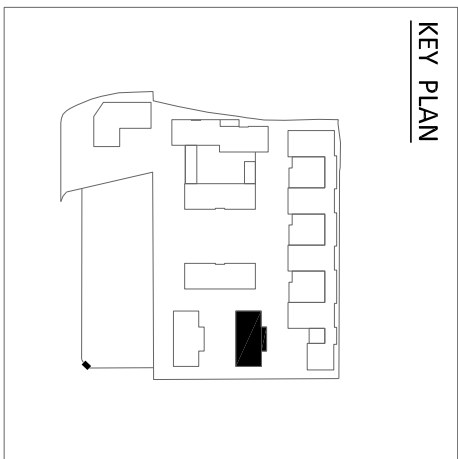

STAGE 2



www.cuddbentley.co.uk
Cudd Bentley Consulting Ltd
Unit 1, The Old Mill, Church Lane, Hillingdon, Uxbridge, Middlesex, U.K.
Uxbridge, Middlesex, U.K.
Tel: 01894 133821 (0) 1894 623445 (0) 1894 623445
Fax: 01894 133821 (0) 1894 623445 (0) 1894 623445
Email: info@cuddbentley.co.uk
Cudd Bentley Consulting Ltd
Unit 1, The Old Mill, Church Lane, Hillingdon, Uxbridge, Middlesex, U.K.
Uxbridge, Middlesex, U.K.
Tel: 01894 133821 (0) 1894 623445 (0) 1894 623445
Fax: 01894 133821 (0) 1894 623445 (0) 1894 623445
Email: info@cuddbentley.co.uk

INLAND HOMES

HILLINGDON GARDENS

BUILDING 11
RISER / ROOF SERVICES
LAYOUT

Scale	1:200@A1	CAD	GG	GG	GG	Date	Feb 20
Drawn By	5550-CBC-01-XX-DR-SK-50013	Revision	P01				