


General Notes

This drawing to be read in conjunction with all standard details and specifications. All dimensions to be verified on site.
All works to comply with current building regulations.

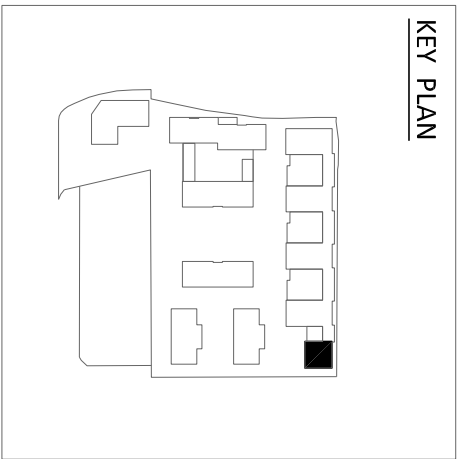

Rev	Description	Iss	Date
-----	-------------	-----	------

STAGE 2



www.cuddbentley.co.uk
Cudd Bentley Consulting Ltd
20, The Quadrant, Colchester, Essex, S15 7UD
(01204) 628821 (01204) 623445 (e) info@cuddbentley.co.uk
Cudd Bentley Consulting Ltd, Suite 10, 200, 4th
Floor, 1, South Colchester Road, Colchester, Essex, S15 7UD
(01204) 628821 (01204) 623445 (e) info@cuddbentley.co.uk
Cudd Bentley Consulting Ltd, 10, 20, 200, 4th
Floor, 1, South Colchester Road, Colchester, Essex, S15 7UD
(01204) 628821 (01204) 623445 (e) info@cuddbentley.co.uk

INLAND HOMES

Project/Site Location

HILLINGDON GARDENS

Drawing Title

BUILDING 09
RISER / ROOF SERVICES
LAYOUT

Scale	CD	Engineer	Approved	Date
1:200@A1	CDL	GG	GG	Feb 20


C:\Users\cdl\Documents\AutoCAD\Drawings\cudd_bentley\Hillingdon Gardens

Drawing No.


5550-CBC-01-XX-DR-SK-50011

Revision


P01

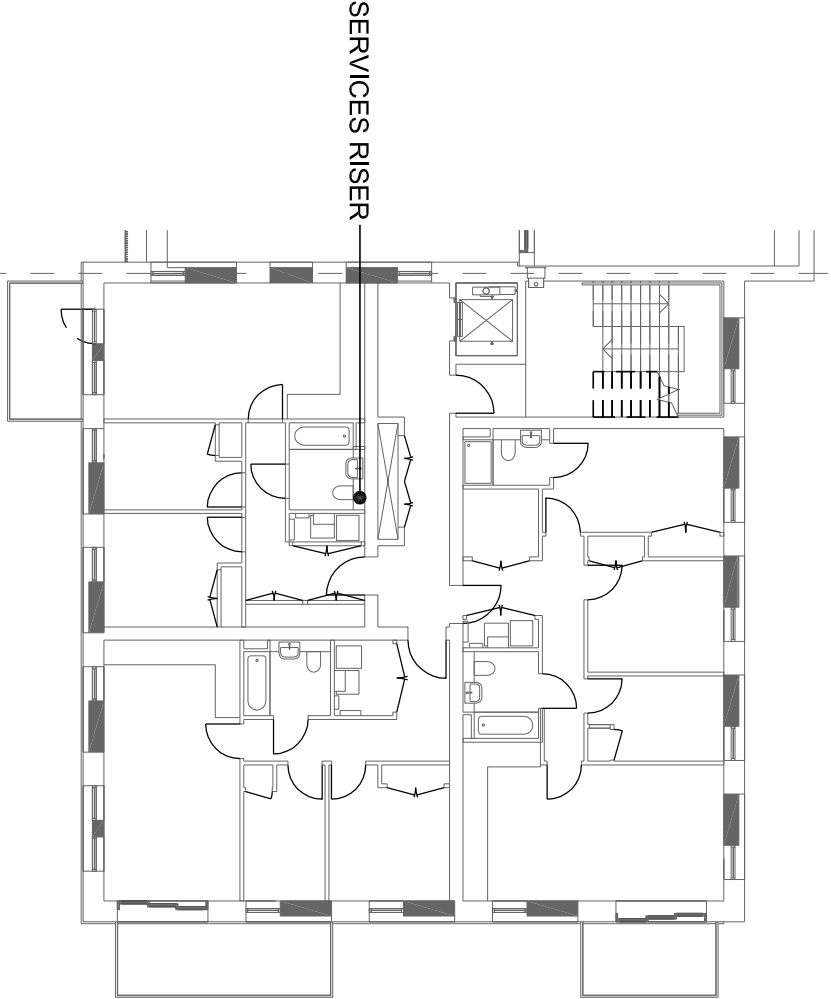

Building 9 - First Floor Plan

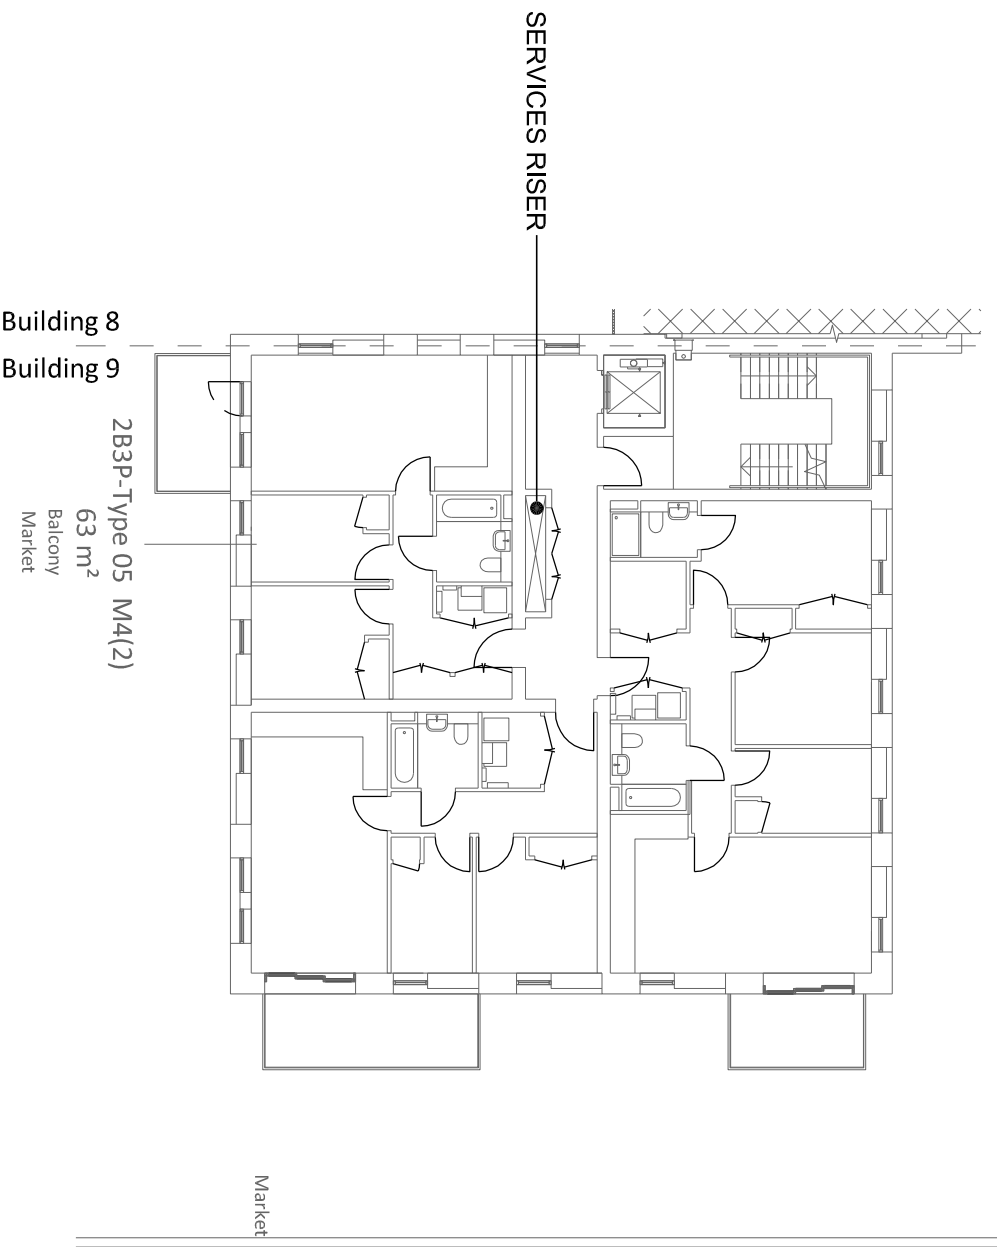

Building 9 - Second to Fourth Floor Plan

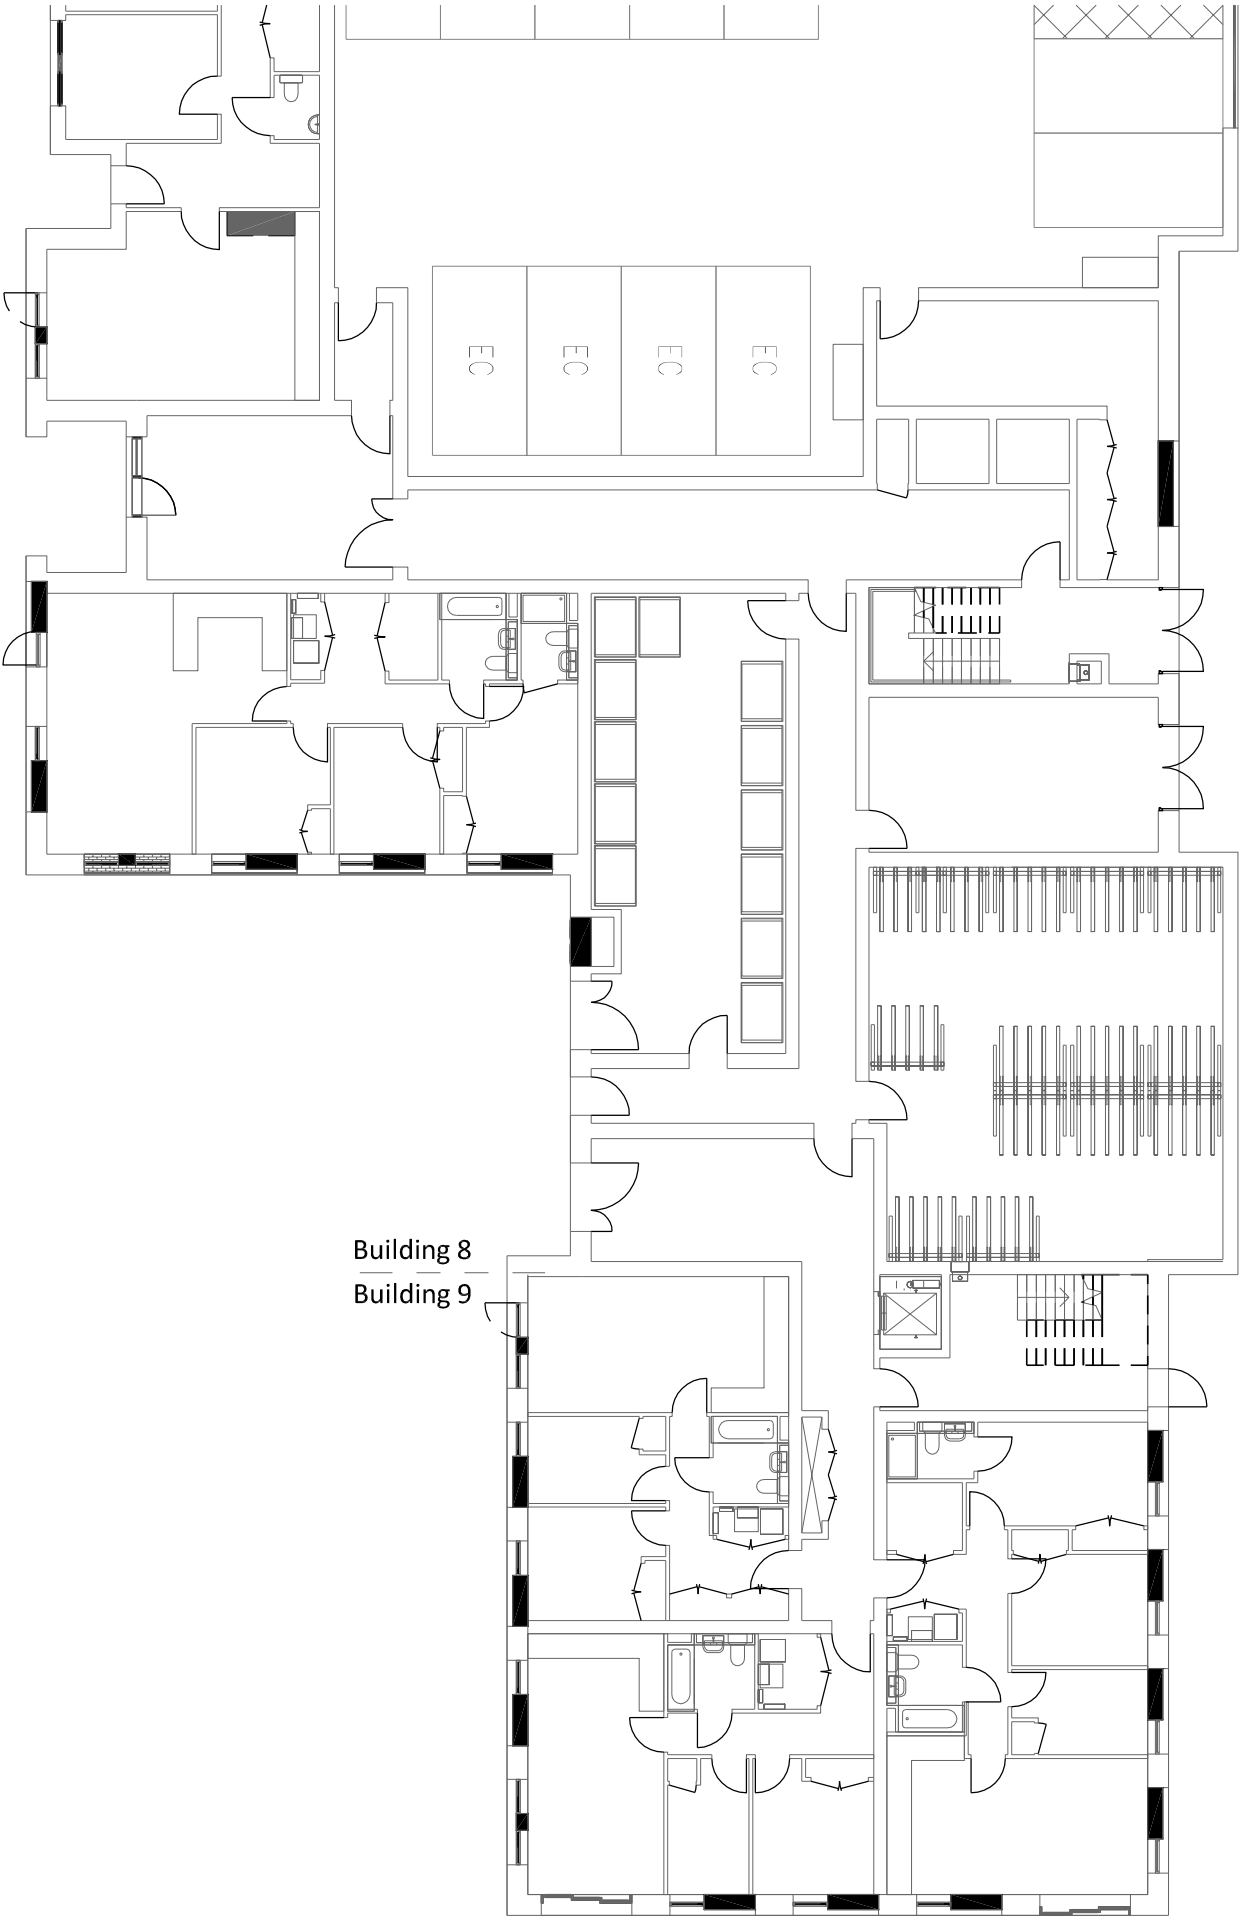

Building 9 - Ground Floor Plan

