

AOD + 142.40

+142.40 AOD

Roof Plant + 132.90 FFL

L25 + 128.50 FFL

L24

L23

L22

L21

L20

L19

L18

L17

L16

L15

L14

L13

L12

L11

L10

L09

L08

L07

L06

L05

L04

L03

L02

L01 + 31.70 FFL

PM + 26.70 FFL

P + 21.70 FFL

GM +18.20 FFL

G + 14.70 FFL

B1 + 8.00 FFL

+ 96.50 AOD

L16 Terrace

L15 Terrace

Plant

Retail

Retail

Cycle Facilities

Cycle Facilities

Cycle Parking

Compactor

Retail

Plant

London Road
(Gallery)

Suburban Line

8 Track Reserve

PLOT 3

PLOT 1

01	General Arrangement Section
05-3-303	Section D-D

1:250
@A1


This drawing is to be read in conjunction with all other contract documents and specifications and all other consultants drawings.

All levels and dimensions should be checked on site and any discrepancies notified to the Architect prior to proceeding with works.

THIS DRAWING IS COPYRIGHT.
No drawing shall be reproduced in any form without prior written permission of Eric Parry Architects.

- KEY
- Office reception, amenity and circulation
 - Office
 - Retail
 - Ancillary

P02	Issued for Planning	20 09 19	EF	TN
P01	Issued for Planning	25 06 19	EF	TN
P00	Issued for Approval	25 04 19	ELP	ASM
Rev	Description	Date	By	Chk

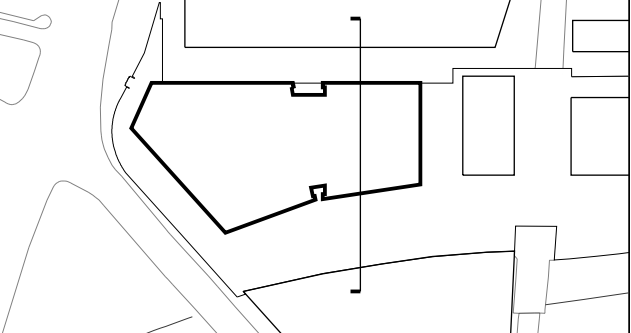

28 - 42 Banner Street
London EC1Y 8QE
Tel 020 7608 9600
Fax 020 7608 9601
www.ericparryarchitects.co.uk

client BALLYMORE & HAMMERSON	
project THE GOODSYARD PLOT 2	
drawing title GENERAL ARRANGEMENT SECTION SECTION D-D	scale 1 : 250 @ A1
drawing no EPA-TGY-05-3-303	revision P02