




EXISTING VIEW SOUTH OF VIADUCT ON BRAITHWAITE STREET

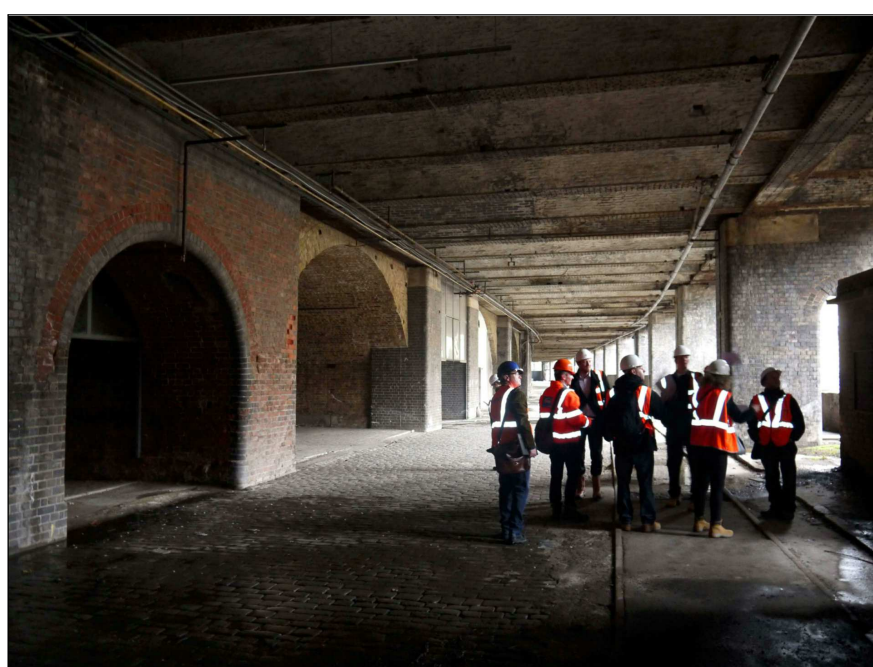

EXISTING VIEW OF FARTHING YARD


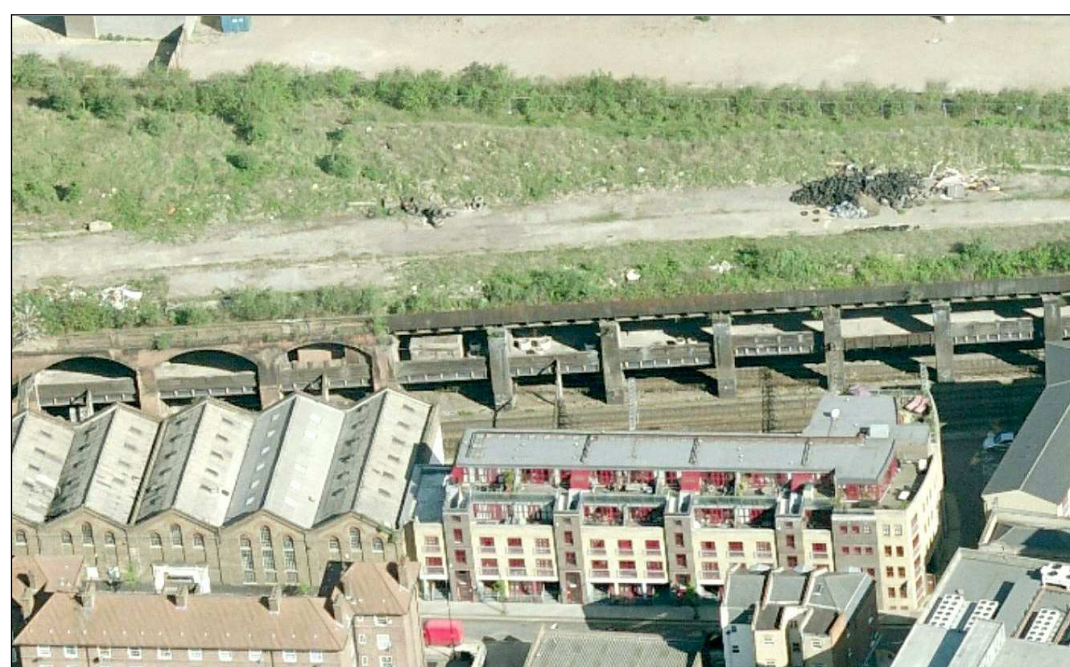


EXISTING BIRDS EYE VIEW OF FARTHING YARD

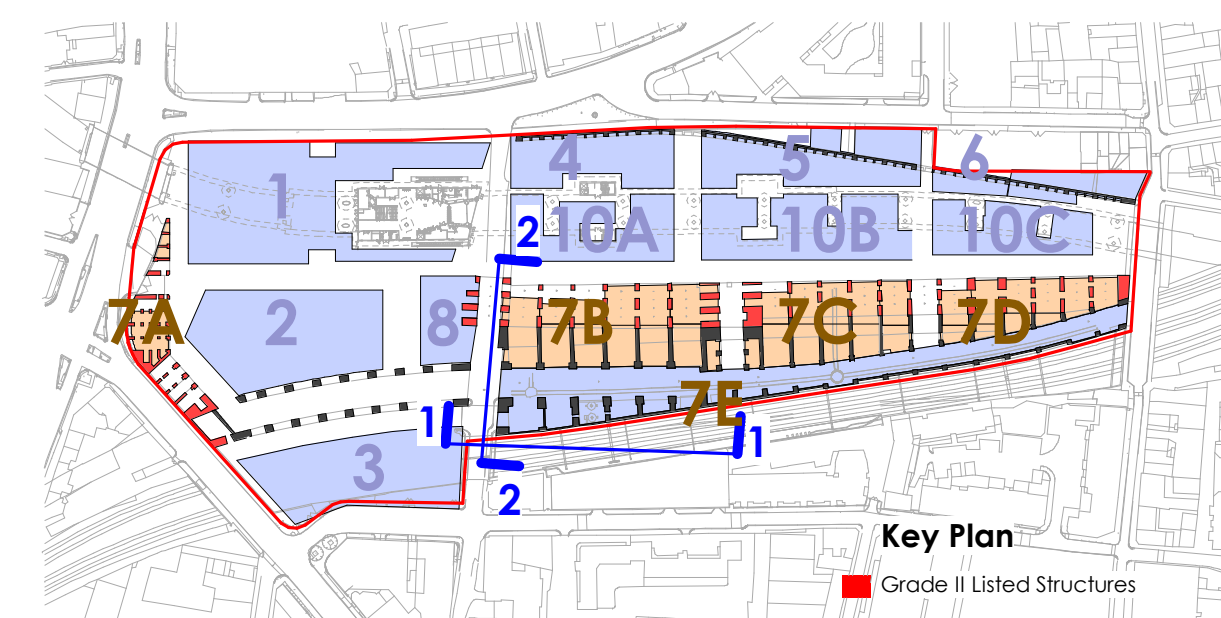

Key Plan

Grade II Listed Structures

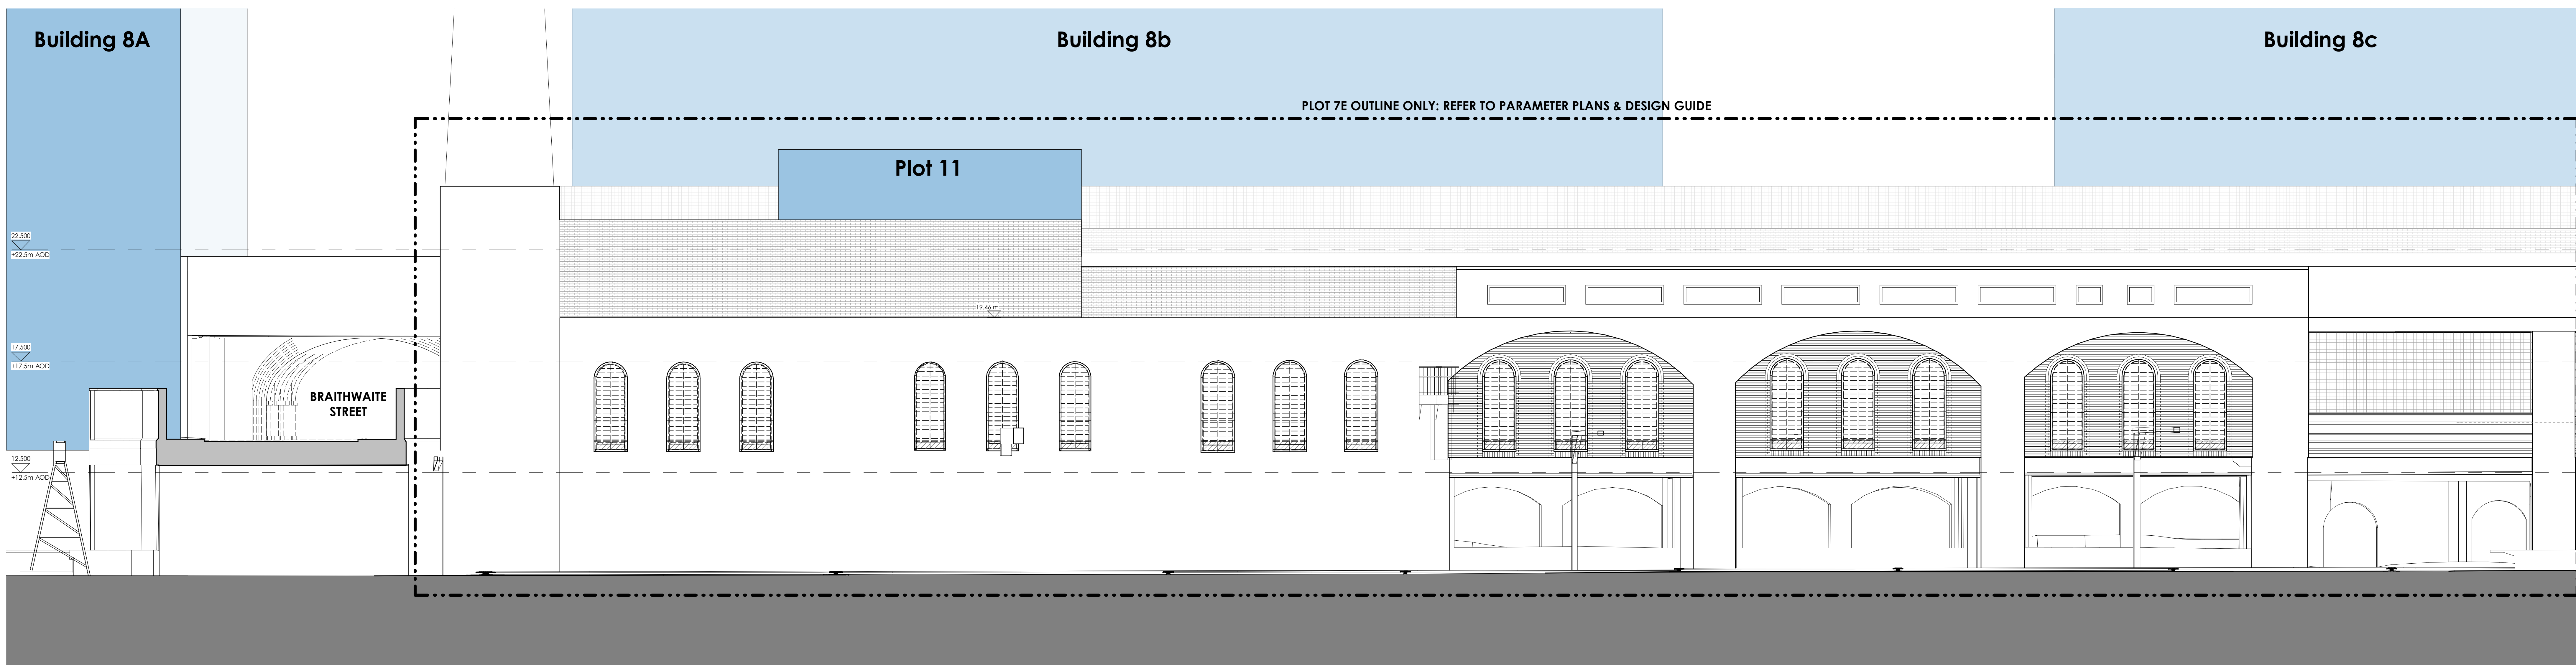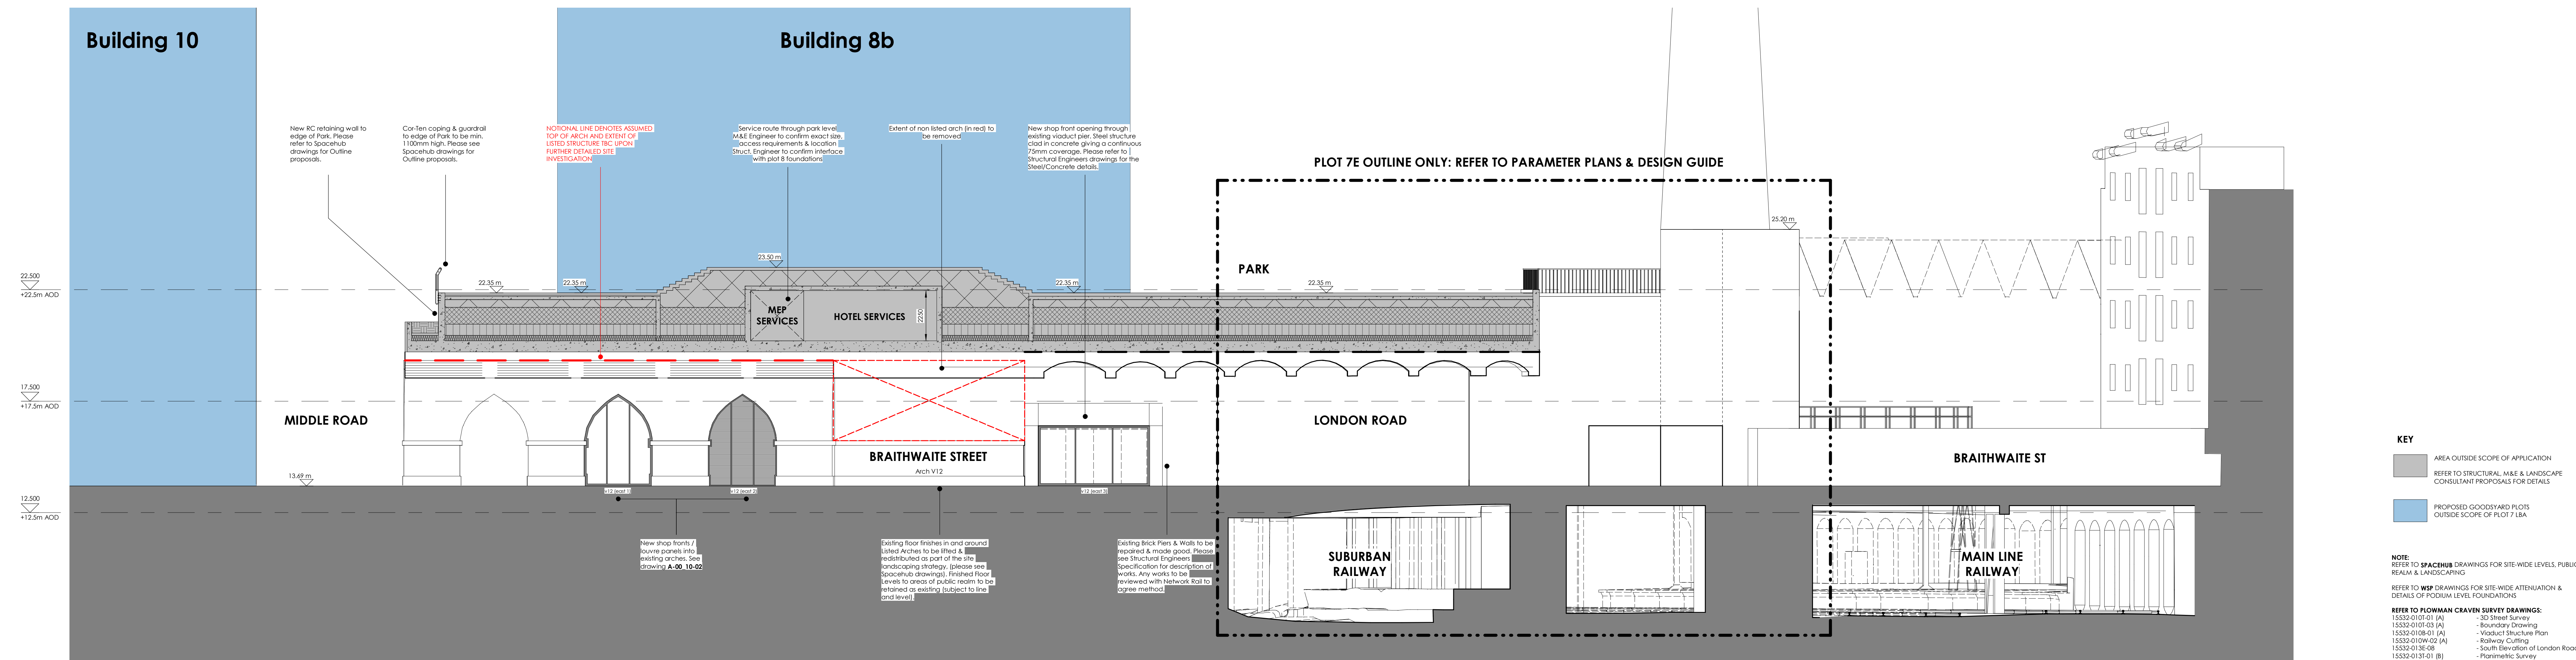**1 Plot 7B62 - Proposed South Elevation**  
1 : 100**2 Plot 7B62 - Proposed West Elevation**  
1 : 100

0m 1 2 3 4 5 7.5 10m

Do not scale this drawing.  
Do not derive dimensions from digital media

Rev	Date	Revision Notes	Drawn By	Checked By	Rev	Date	Revision Notes

Drawing Status:	PLANNING FOR APPROVAL	Sustainability:	-	Drawing No:	BCY-FBA-00-XX-DR-A-00_10-7B62	Rev:	P1
Job Title:	The Goodyard	Job No:	3465				
Drawing Title:	Plot 7B - Proposed Elevations Sheet 2						
Date:	April 19	Scale:	As indicated	Drawn By:	RTH	Checked By:	PG

© Drawing & Design Copyright of:	FAULKNERBROWNS ARCHITECTS	Faulkner Browns LLP Edison House Northumberland Way Widnesport Merseyside L35 9DW T: +44(0)151 245 8907 E: info@fb.co.uk
----------------------------------	---------------------------	--