





FINAL ARCH ADJACENT TO BRICK LANE BOUNDARY WALL - Ramps highlighted to be removed to provide level access to retail unit

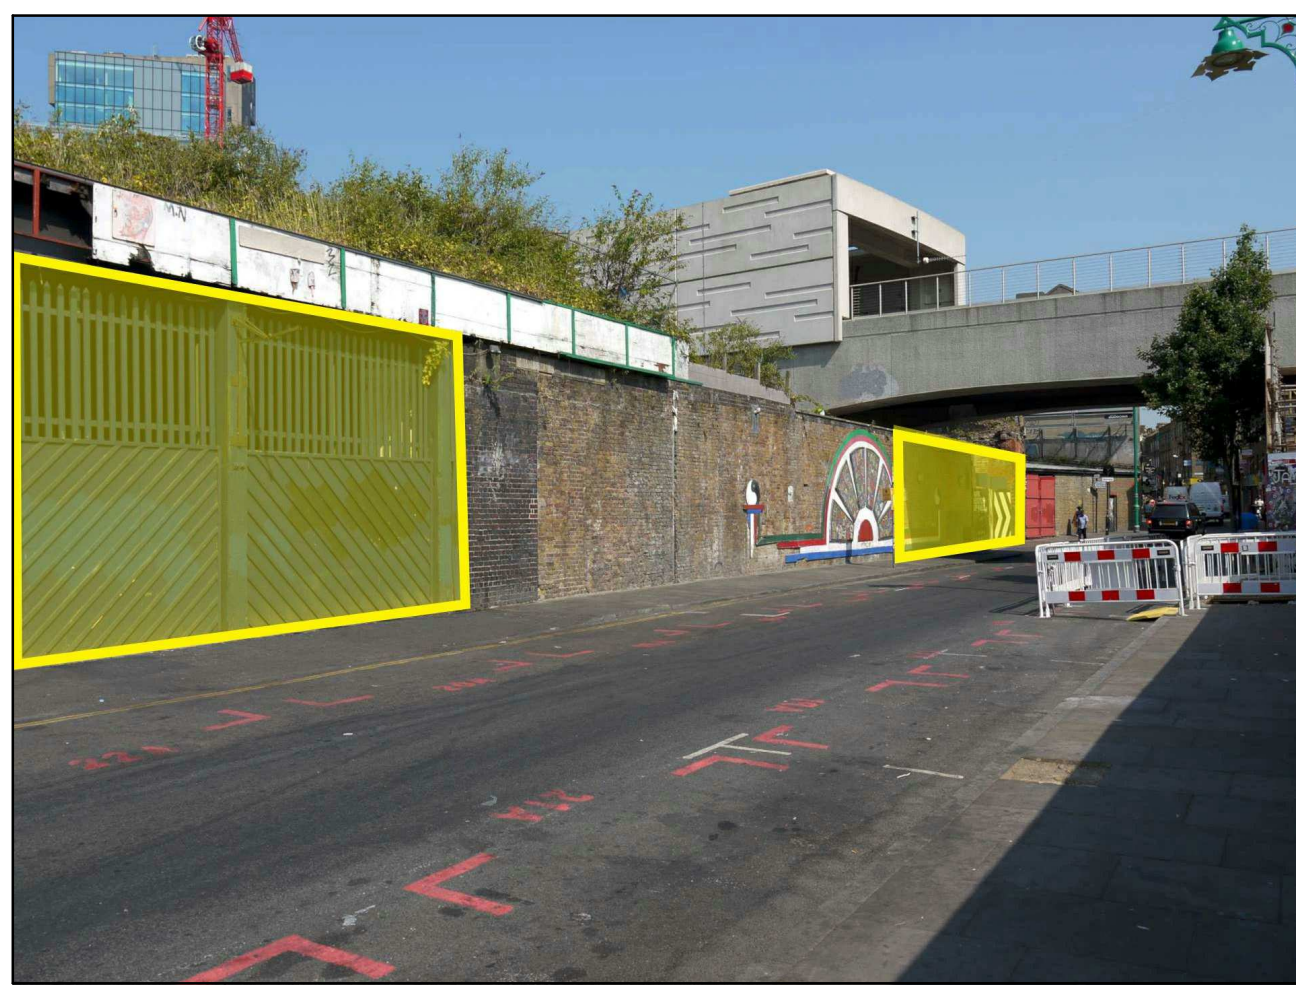


BRICK LANE - Cotes to be removed &amp; extent of wall highlighted to be demolished

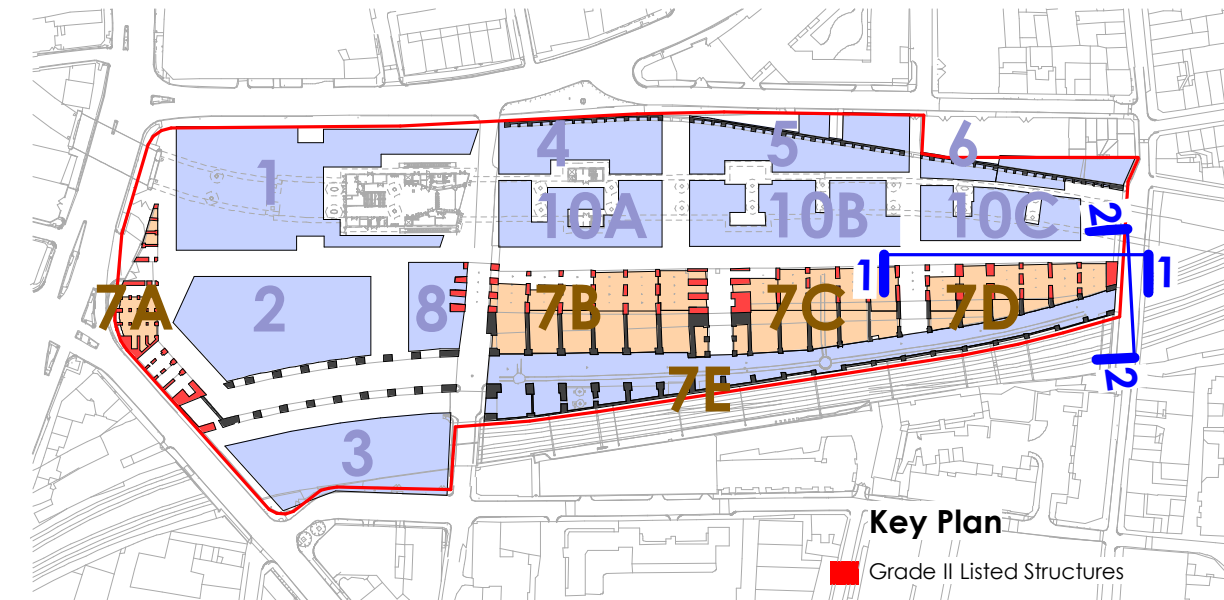


Key Plan

Grade II Listed Structures

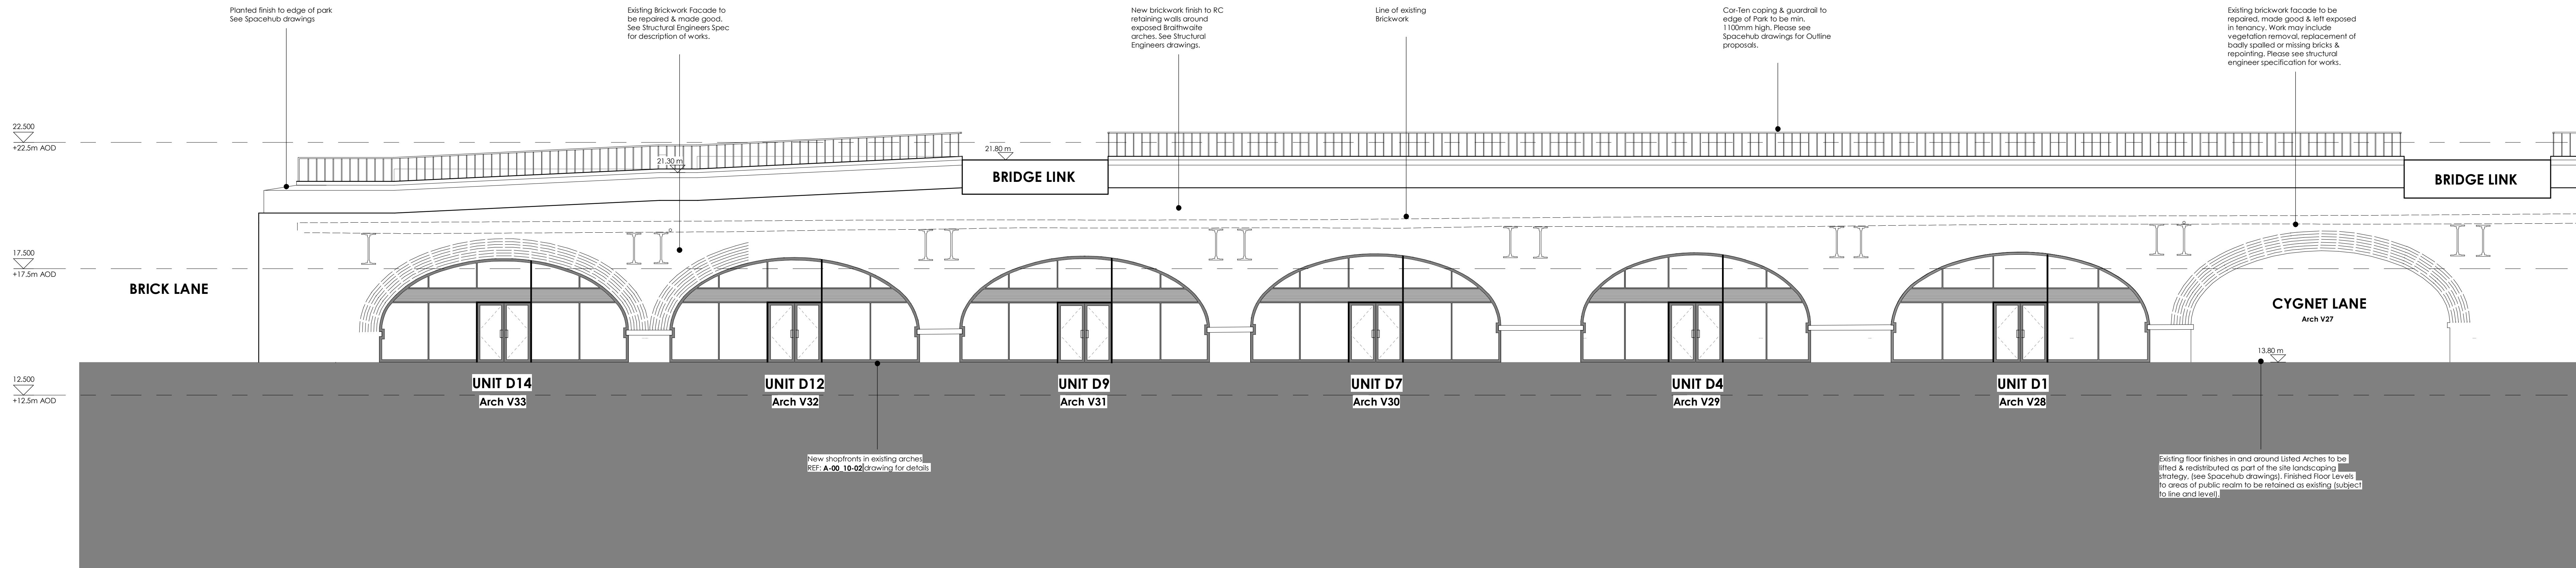

## 1 Plot 7D61 - Proposed North Elevation

1 : 100

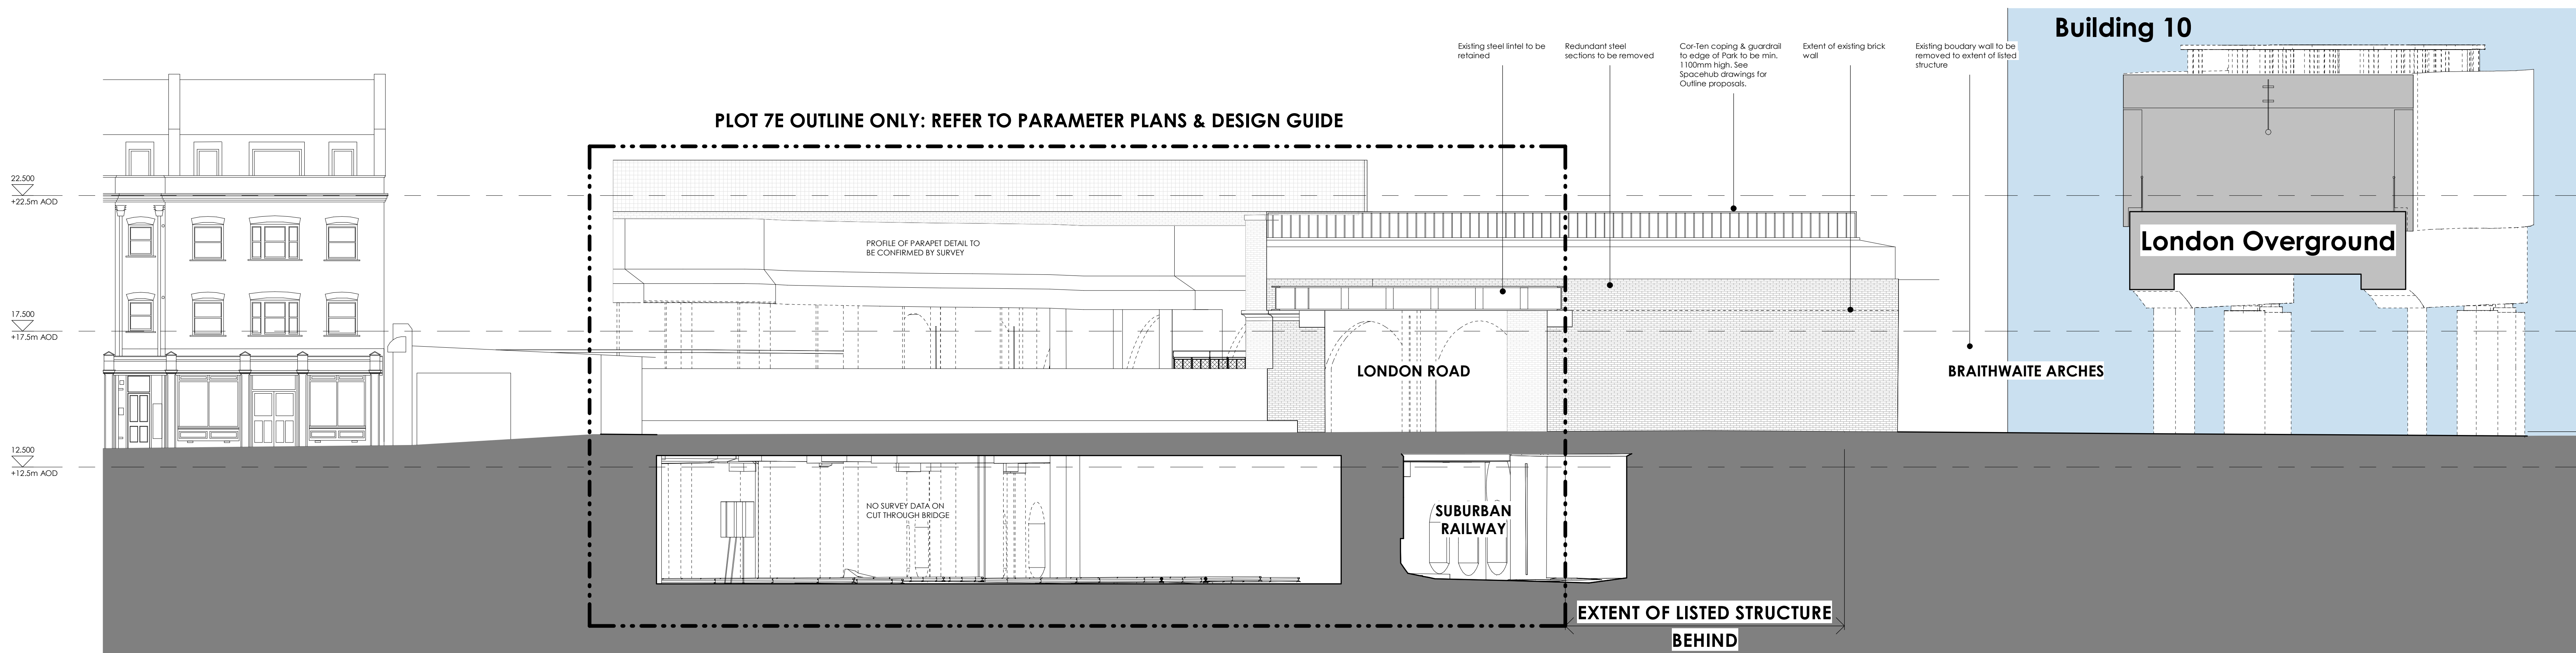

## 2 Plot 7D61 - Proposed East Elevation

1 : 100

### KEY

- AREA OUTSIDE SCOPE OF APPLICATION  
REFER TO STRUCTURAL, MAKE & LANDSCAPE  
CONSULTANT PROPOSALS FOR DETAILS
- PROPOSED GOODYARD PLOTS  
OUTSIDE SCOPE OF PLOT 7 LBA

### NOTE:

- REFER TO SPACE HUB DRAWINGS FOR SITE-WIDE LEVELS, PUBLIC REALM & LANDSCAPING
- REFER TO WSP DRAWINGS FOR SITE-WIDE ATTENUATION & DETAILS OF PODIUM LEVEL FOUNDATIONS
- REFER TO POWHMAN CRAWEN SURVEY DRAWINGS:  
15532-01-01-01 (A) - 3D Street Survey  
15532-01-01-02 (A) - Boundary Drawing  
15532-01-08-01 (A) - Voidcut Structure Plan  
15532-01-09-02 (A) - Railway Cutting  
15532-01-35-01 (A) - Brick Lane Elevations  
15532-01-35-02 (B) - North Elevation of Listed Arches  
15532-01-35-03 (B) - Planimetric Survey  
W15532-01-03-04 - 3D Arch Survey

### FOR DETAIL OF ARCHES REFER TO:

KMH HERITAGE STATEMENT &amp; ALAN BAXTER CONDITION SURVEY

0m 1 2 3 4 5 7.5 10m

Do not scale this drawing.  
Do not derive dimensions from digital media

Rev	Date	Revision Notes	Drawn By	Checked By	Rev	Date	Revision Notes

Drawing Status: <b>PLANNING FOR APPROVAL</b>	Sustainability: <b>-</b>	Drawing No: <b>BCY-FBA-00-XX-DR-A-00_10-7D61</b>	Rev: <b>P1</b>				
Job Title: <b>The Goodyard</b>	Job No: <b>3465</b>	© Drawing & Design Copyright of: <b>FAULKNERBROWNS ARCHITECTS</b>					
Drawing Title: <b>Plot 7D - Proposed Elevations Sheet 1</b>	Date: <b>April 19</b>	Scale: <b>As indicated</b>	Drawn By: <b>SO</b>	Checked By: <b>PG</b>	<div><div></div><div><div>Faulkner Browns LLP</div><div>Edison House</div><div>Northumberland Way</div><div>Widnesport</div><div>Merseyside L35 9DW</div><div>T: +44(0)151 245 8907</div><div>E: info@fb.co.uk</div></div></div>		