




EXISTING OPEN EDGE TO RAILWAY CUT.



EXISTING SHOP FRONTS AND INFILLS TO ARCHES TO BE REMOVED.




SKETCH SHOWING EXAMPLES OF PROPOSED NEW SHOP FRONTS AND RAILSIDE UNITS FOR ILLUSTRATIVE PURPOSES ONLY.

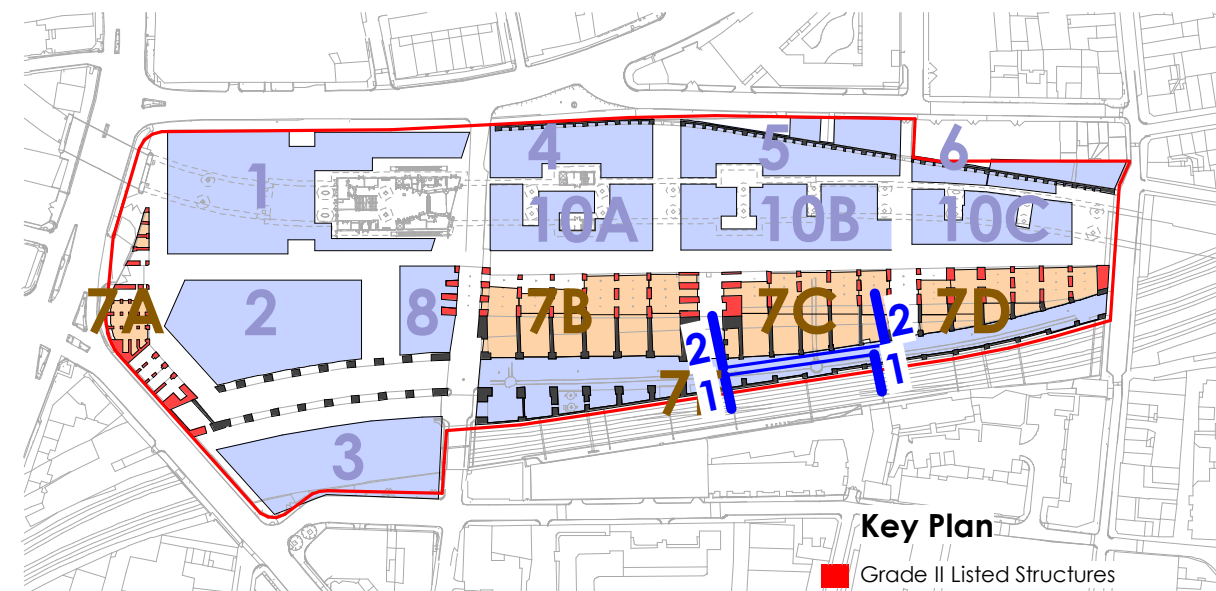


Key Plan


Grade II Listed Structures

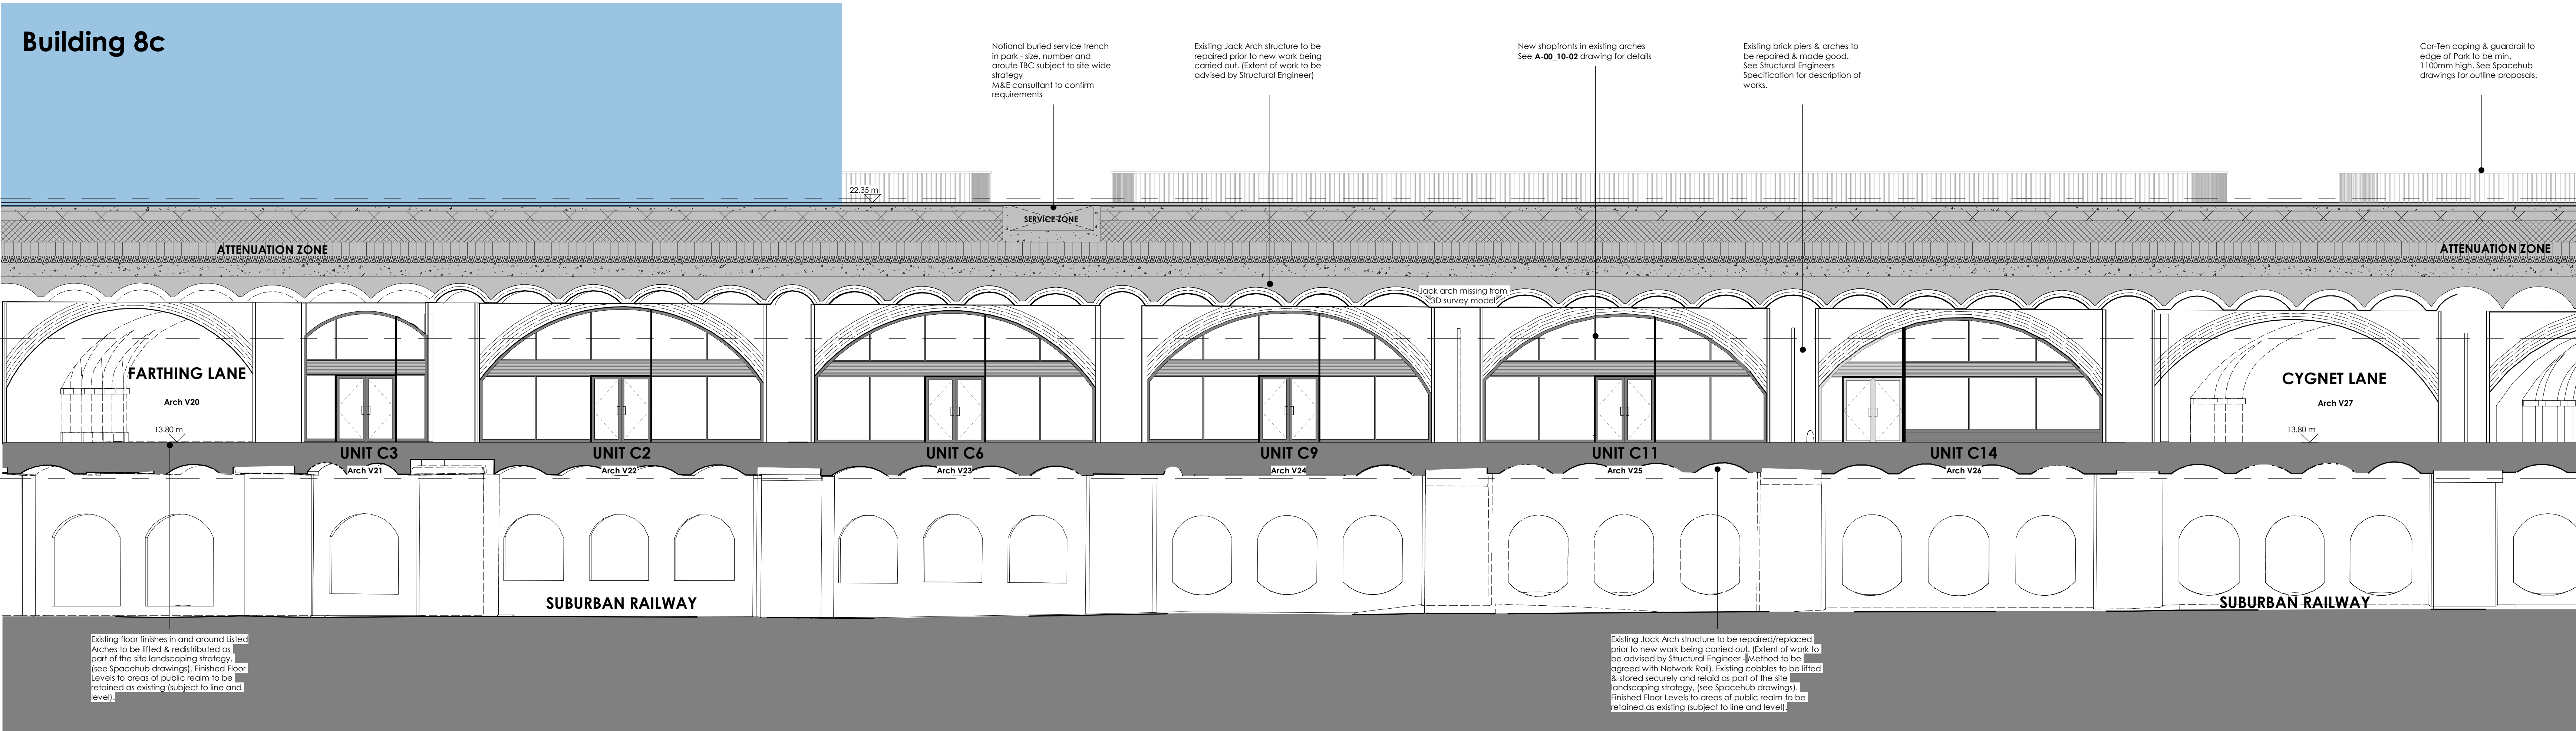

1 Plot 7C63 - Proposed London Road North Elevation
1 : 100

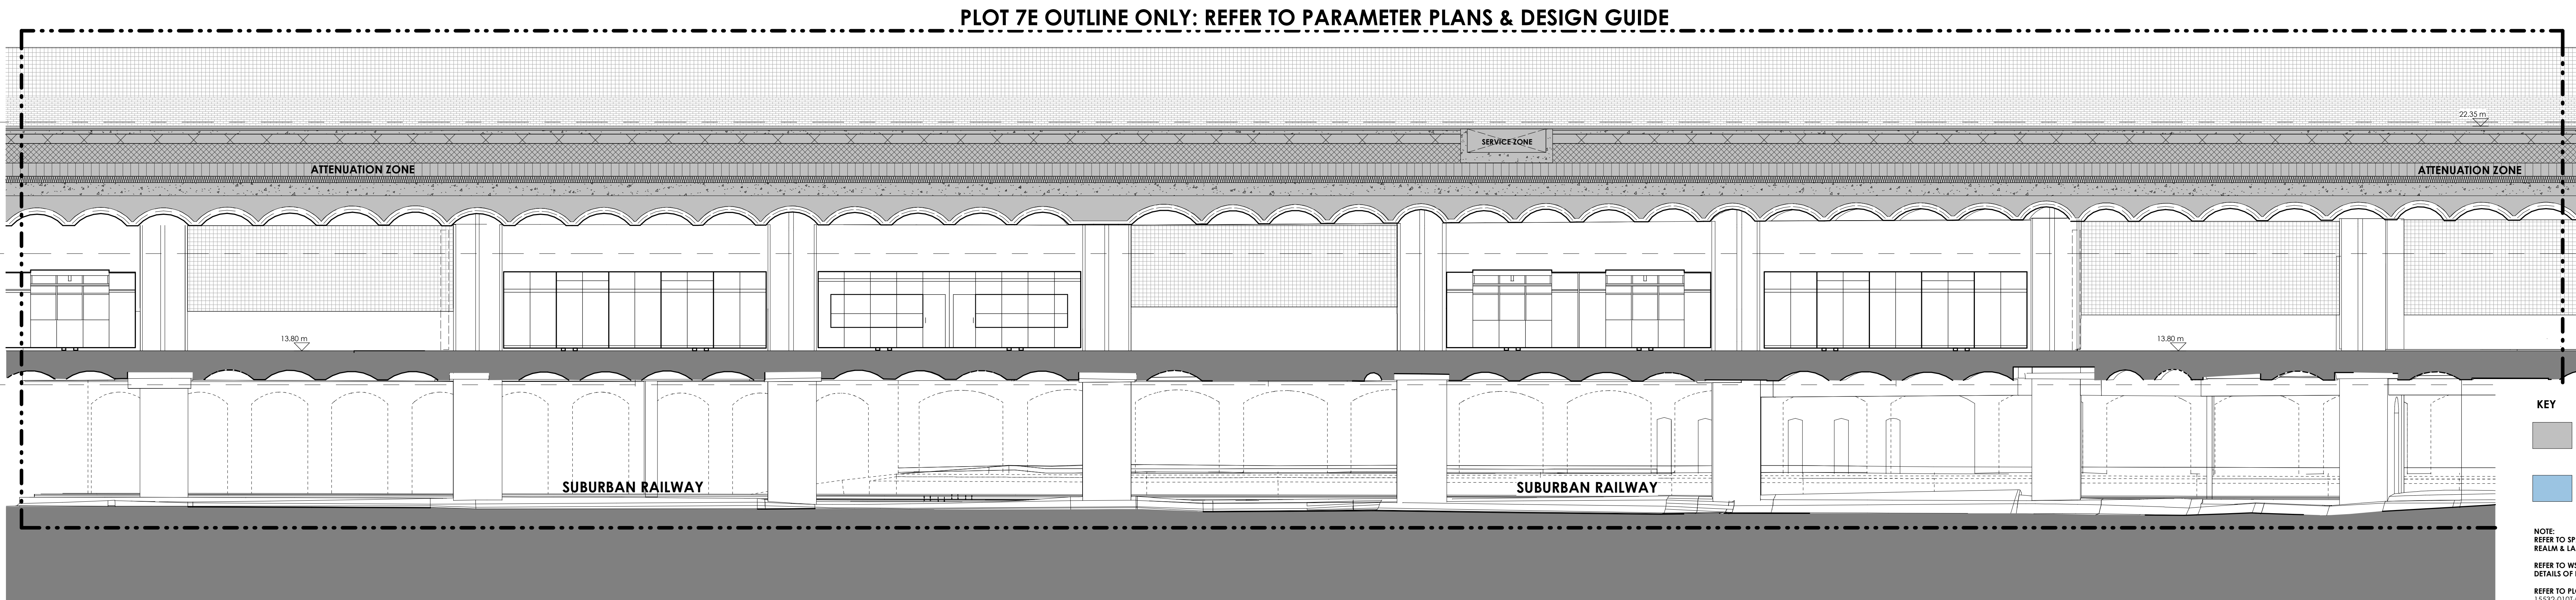

2 Plot 7C63 - Proposed London Road South Elevation
1 : 100

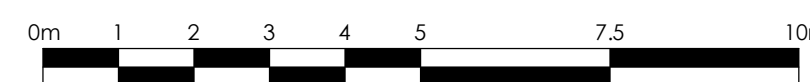

Do not scale this drawing. Do not derive dimensions from digital media.

Rev		Date	Revision Notes	Drawn By	Checked By	Rev	Date	Revision Notes

Drawing Status:	PLANNING FOR LISTED BUILDING CONSENT	Sustainability:	-	Drawing No:	BCY-FBA-07-XX-DR-A-00_10-7C63	Rev:	P1										
Job Title:	The Goodyard	Job No:	3465					© Drawing & Design Copyright of:									
Drawing Title:	Plot 7C - Proposed Elevations Sheet 3							FAULKNERBROWNS ARCHITECTS									
Date:	April 19	Scale:	As indicated	Drawn By:	SO	Checked By:	PG						Faulkner Browns LLP 80 Moor Road Northampton NN1 2JF Tel: 01603 258907 Email: info@fb.co.uk				