





FINAL ARCH ADJACENT TO BRICK LANE BOUNDARY WALL - Ramps highlighted to be removed to provide level access to retail unit

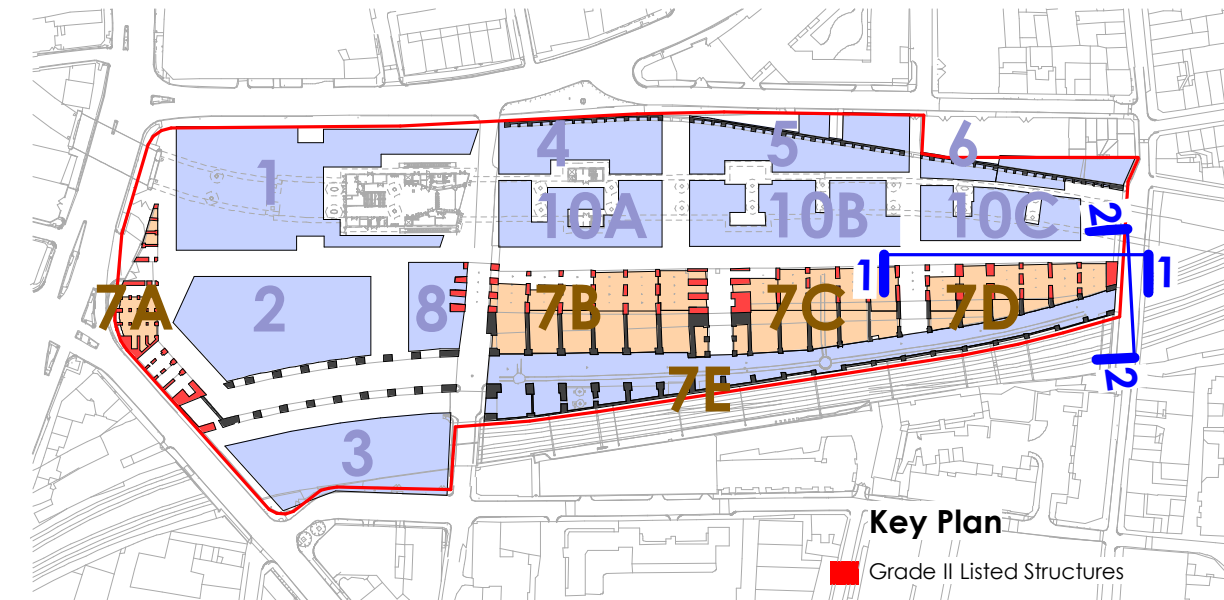


BRICK LANE - Cotes to be removed & extent of wall highlighted to be demolished

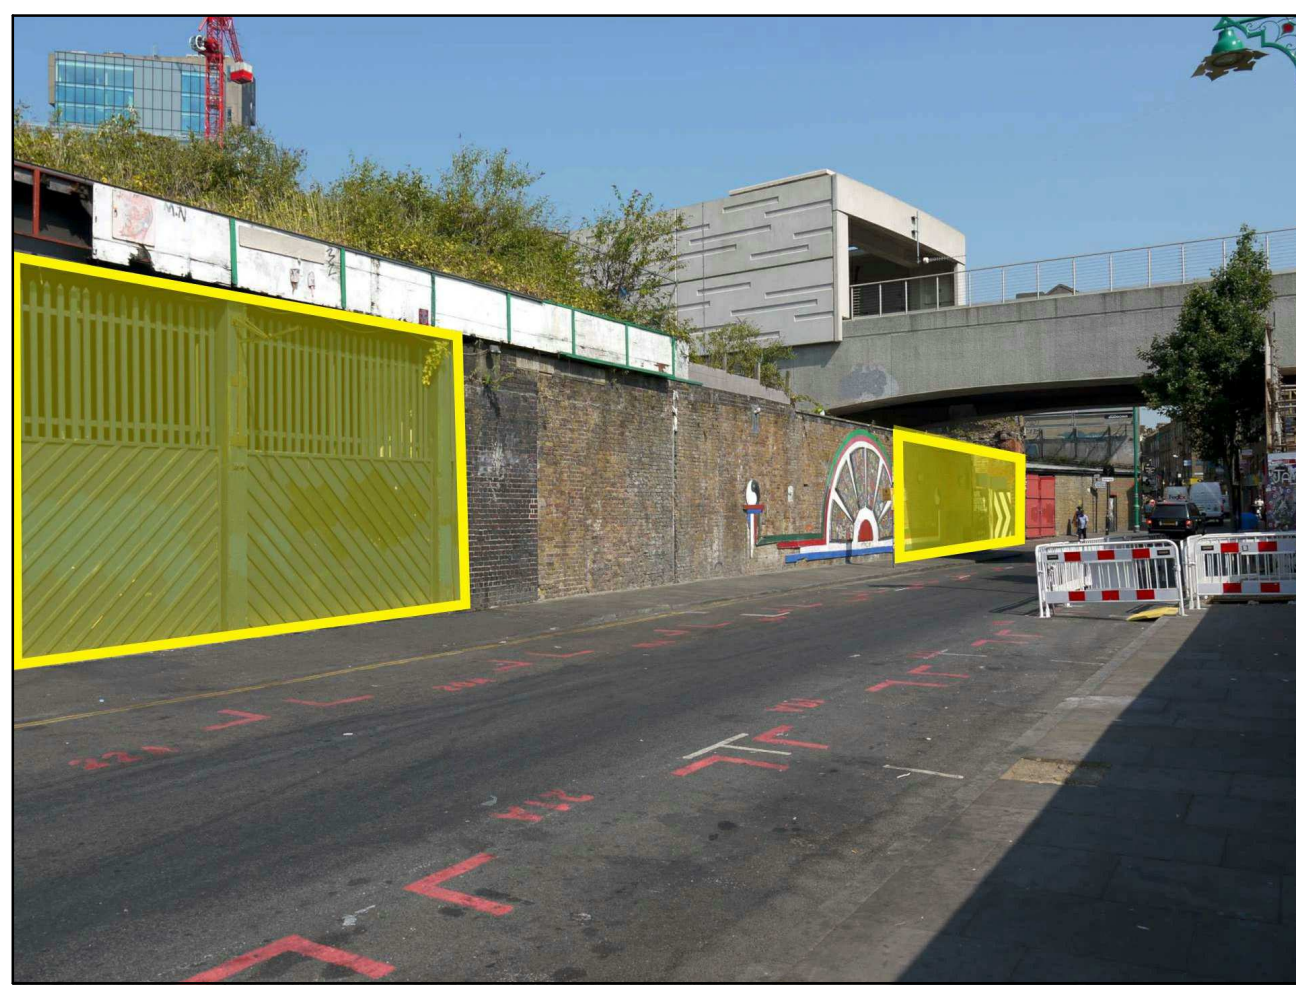


Key Plan

Grade II Listed Structures

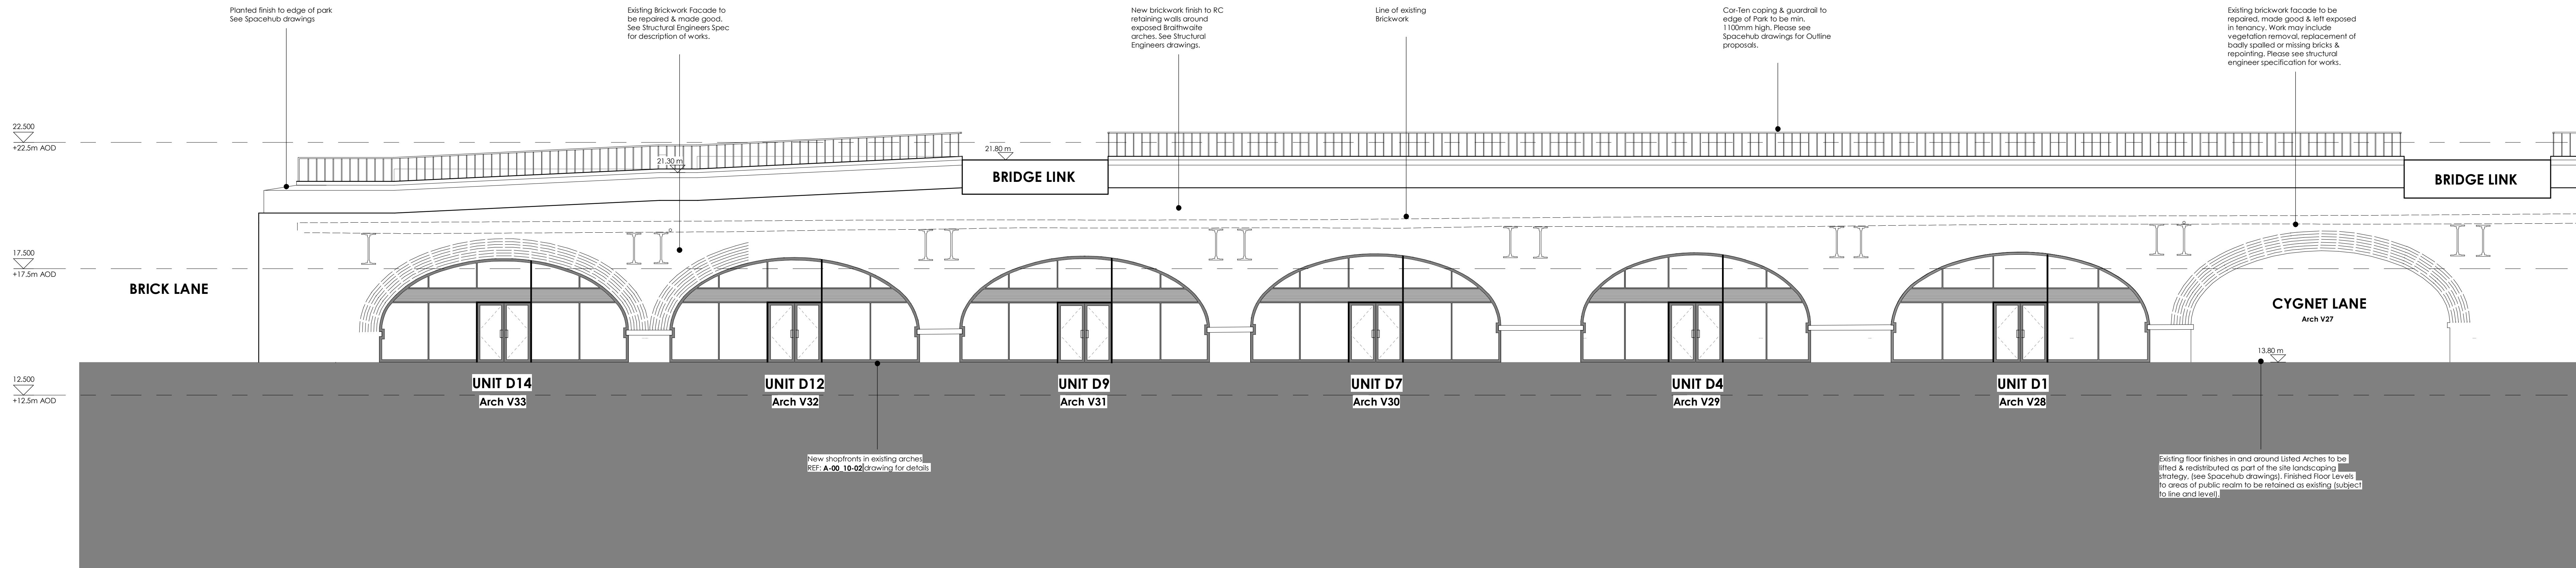

1 Plot 7D61 - Proposed North Elevation

1 : 100

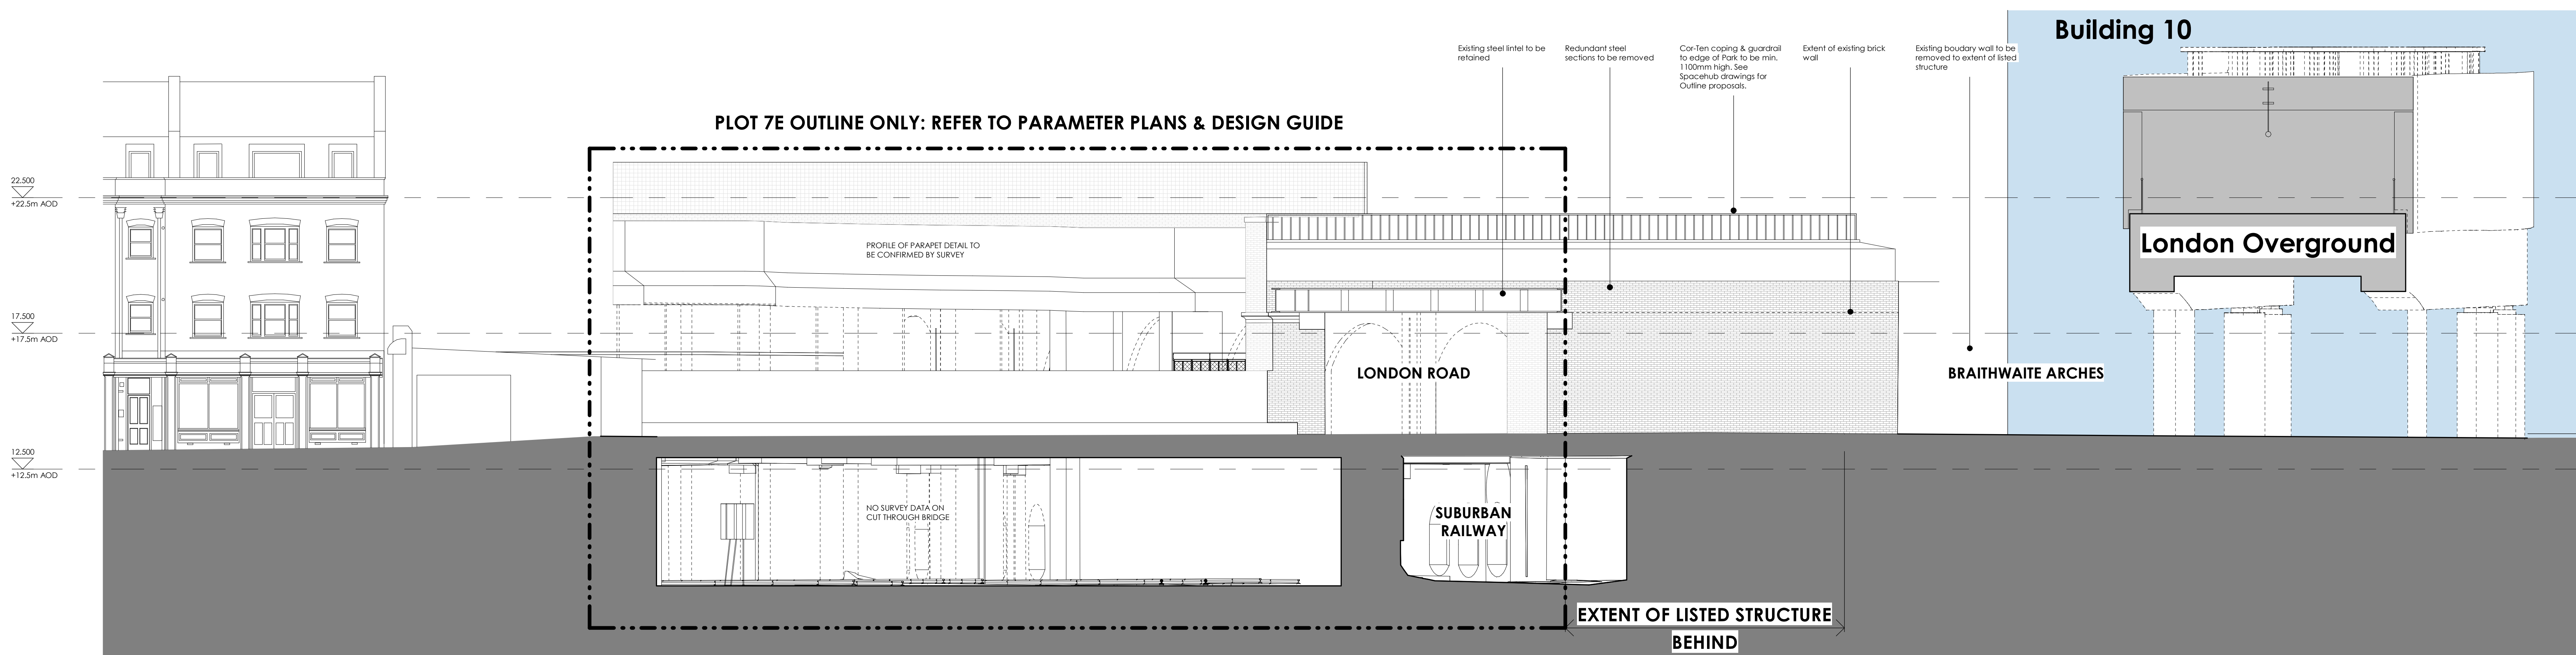

2 Plot 7D61 - Proposed East Elevation

1 : 100

KEY

- AREA OUTSIDE SCOPE OF APPLICATION
REFER TO STRUCTURAL, M&E & LANDSCAPE
CONSULTANT PROPOSALS FOR DETAILS
- PROPOSED GOODYARD PLOTS
OUTSIDE SCOPE OF PLOT 7 LBA

NOTE:

- REFER TO SPACE HUB DRAWINGS FOR SITE-WIDE LEVELS, PUBLIC REALM & LANDSCAPING
- REFER TO WSP DRAWINGS FOR SITE-WIDE ATTENUATION & DETAILS OF FLOODING LEVEL FOUNDATIONS
- REFER TO POWHMAN CRAWEN SURVEY DRAWINGS:
15532-01-01-01 (A) - 3D Street Survey
15532-01-01-02 (A) - Boundary Drawing
15532-01-01-03 (A) - Vehicle Structure Plan
15532-01-01-04 (A) - Railway Cutting
15532-01-01-05 (A) - Brick Lane Elevations
15532-01-01-06 (A) - North Elevation of Listed Arches
15532-01-01-07 (B) - Planimetric Survey
W15532-01-03-04 - 3D Arch Survey

FOR DETAIL OF ARCHES REFER TO:

KMH HERITAGE STATEMENT & ALAN BAXTER CONDITION SURVEY

0m 1 2 3 4 5 7.5 10m

Do not scale this drawing.
Do not derive dimensions from digital media

Rev	Date	Revision Notes	Drawn By	Checked By	Rev	Date	Revision Notes

Drawing Status:	PLANNING FOR LISTED BUILDING CONSENT	Sustainability:	-	Drawing No:	BCY-FBA-07-XX-DR-A-00_10-7D61	Rev:	P1
Job Title:	The Goodyard	Job No:	3465				
Drawing Title:	Plot 7D - Proposed Elevations Sheet 1						
Date:	April 19	Scale:	As indicated	Drawn By:	SO	Checked By:	PG

© Drawing & Design Copyright of:	FAULKNERBROWNS ARCHITECTS	Faulkner Browns LLP Edison House Northumberland Way Widemouth NE21 1QW T: +44(0)131 245 8907 E: info@fb.co.uk
----------------------------------	---------------------------	---