




EXISTING LONDON ROAD VIEW TOWARDS CYNET YARD




EXISTING LONDON ROAD VIEW TOWARDS BRICK LANE

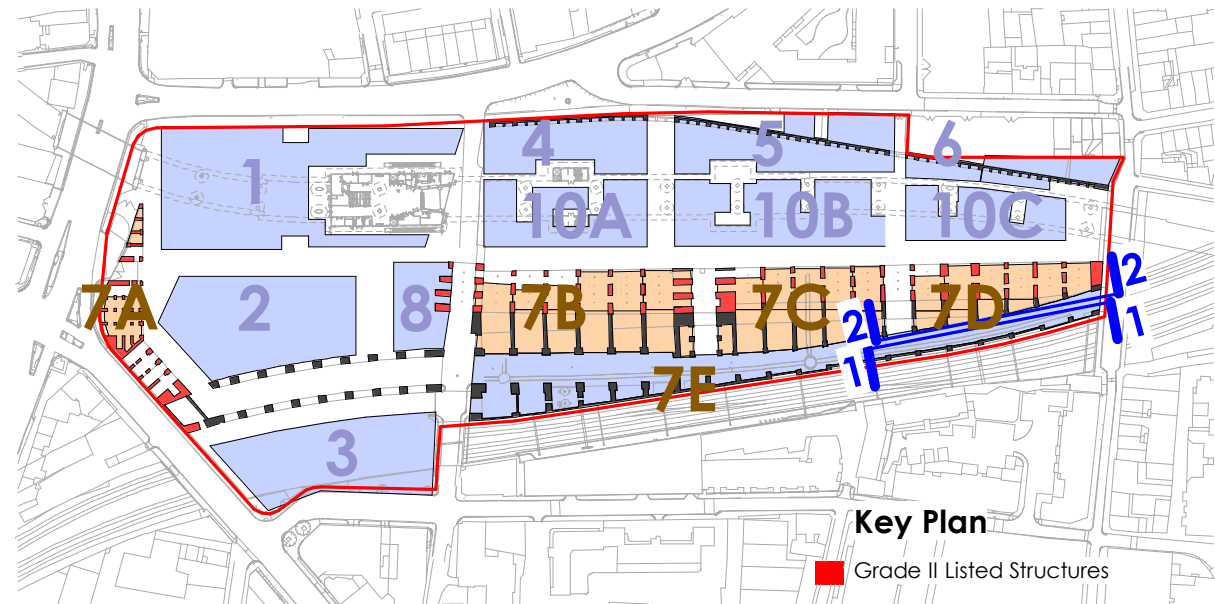


Key Plan

Grade II Listed Structures

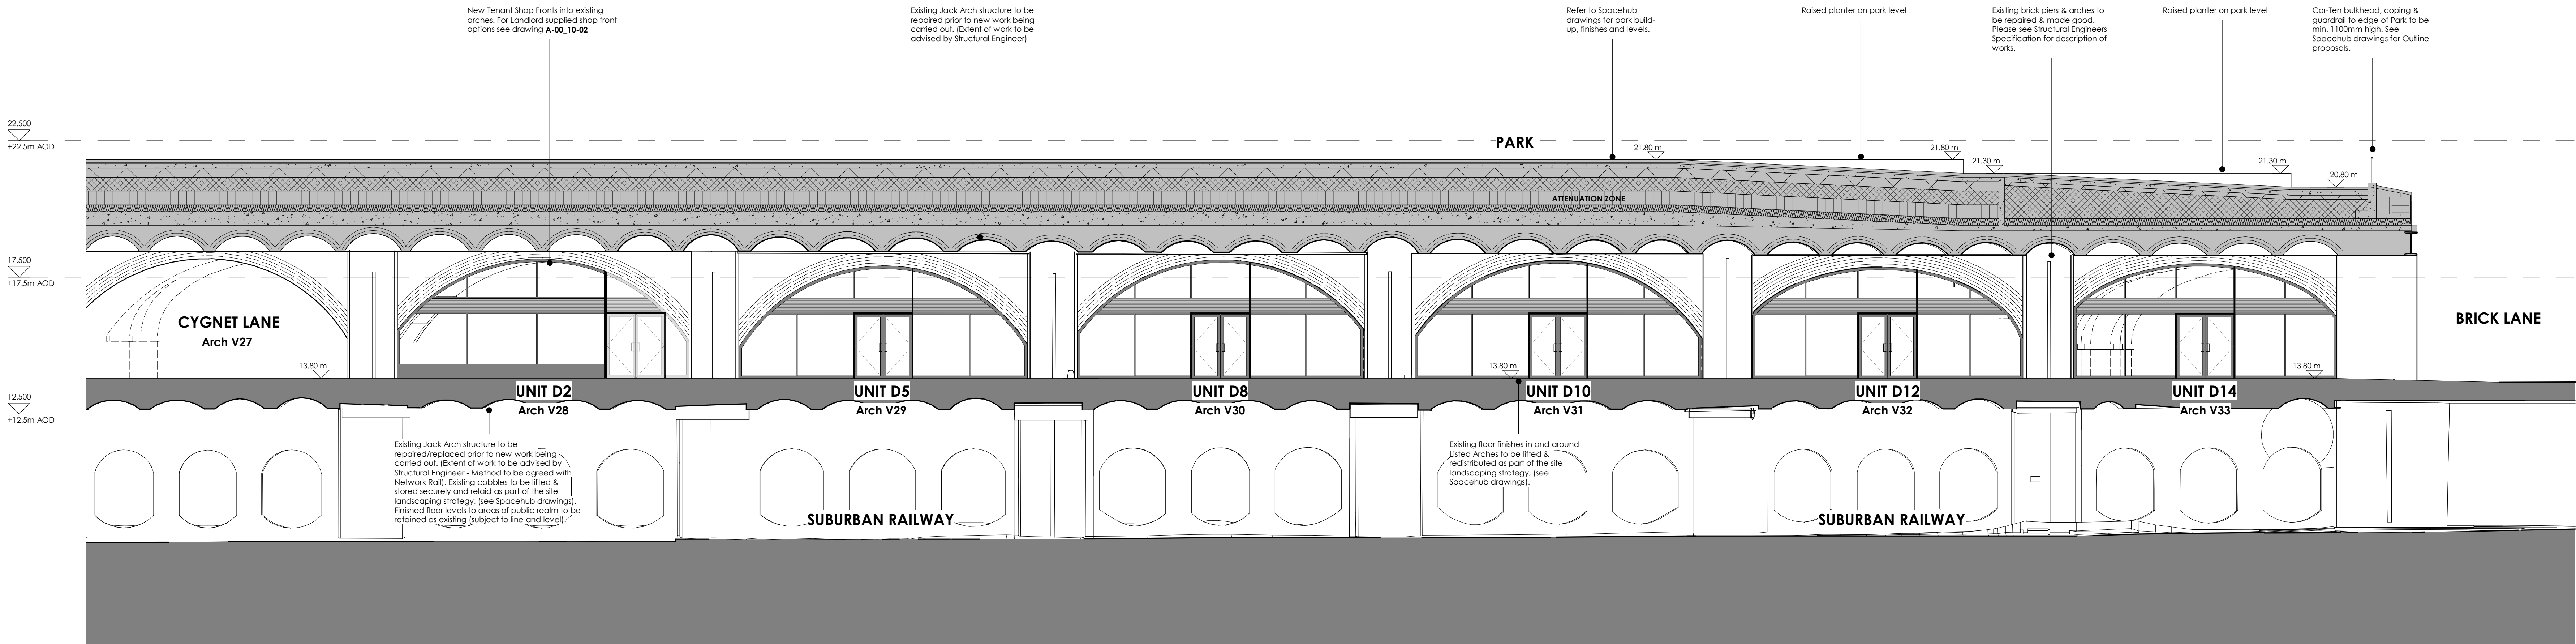

1 Plot 7D63 - Proposed London Road North Elevation  
1 : 100

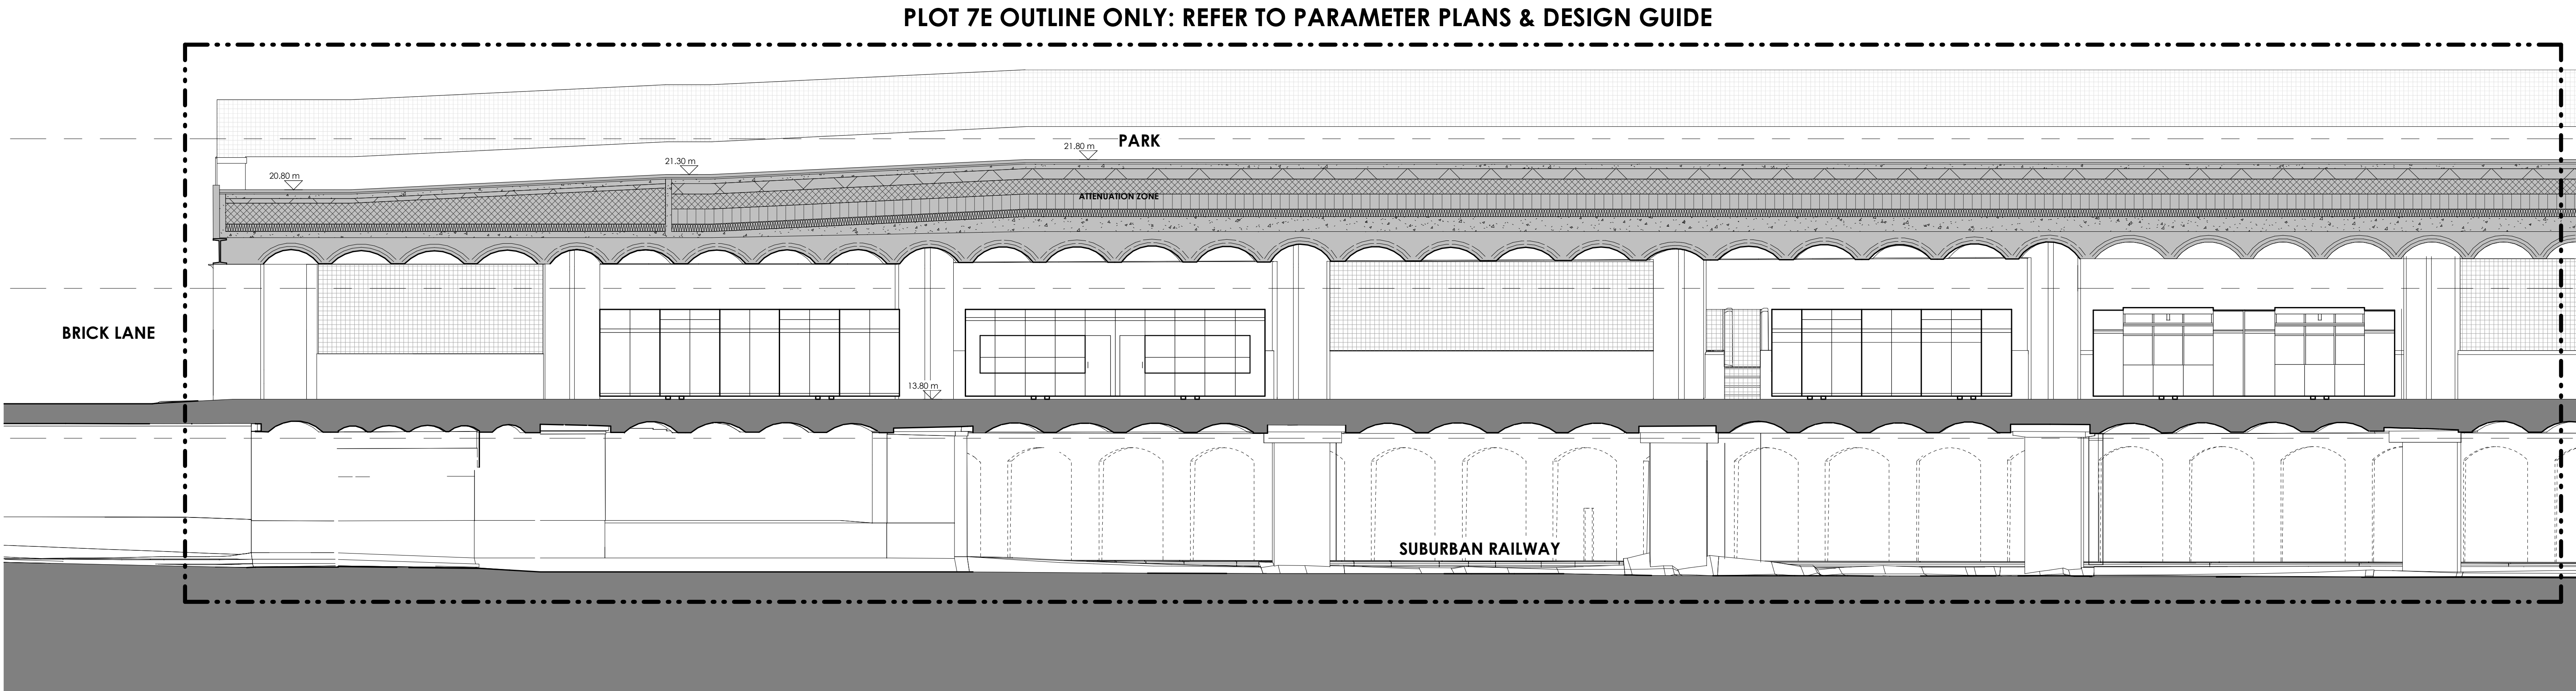

2 Plot 7D63 - Proposed London Road South Elevation  
1 : 100


KEY

- AREA OUTSIDE SCOPE OF APPLICATION
- REFER TO STRUCTURAL, M&E & LANDSCAPE CONSULTANT PROPOSALS FOR DETAILS
- PROPOSED GOODYARD PLOTS OUTSIDE SCOPE OF PLOT 7 LBA

NOTE:  
REFER TO SPACE HUB DRAWINGS FOR SITE-WIDE LEVELS, PUBLIC Realm & LANDSCAPING  
REFER TO WSP DRAWINGS FOR SITE-WIDE ATTENUATION & DETAILS OF FODIUM LEVEL FOUNDATIONS

REFER TO FLOWMAN CRAVEN SURVEY DRAWINGS:  
15532-0107-01 (A) - 3D Street Survey  
15532-0107-03 (A) - Boundary Drawing  
15532-0108-01 (A) - Voids/Structure Plan  
15532-0109-02 (A) - Railway Cutting  
15532-0108-08 - South Elevation of London Road  
15532-0131-01 (B) - Planimetric Survey  
W15532-0109 - 3D Arch Survey

FOR DETAIL OF ARCHES REFER TO:  
KMH-HERITAGE STATEMENT & ALAN BAXTER CONDITION SURVEY

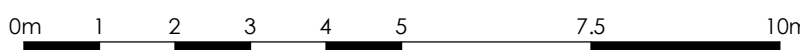

Do not scale this drawing.  
Do not derive dimensions from digital media

| Rev | Date | Revision Notes | Drawn By | Checked By | Rev | Date | Revision Notes |
|-----|------|----------------|----------|------------|-----|------|----------------|----------|------------|-----|------|----------------|----------|------------|-----|------|----------------|----------|------------|-----|------|----------------|
|     |      

|  |                          |  |                     |                       |   |  |  |
|--|--------------------------|--|---------------------|-----------------------|---|--|--|
| Drawing Status: <b>PLANNING</b><br>FOR LISTED BUILDING CONSENT | Sustainability: <b>-</b> | Drawn No: <b>BCY-FBA-07-XX-DR-A-00_10-7D63</b>                       | Rev: <b>P1</b>      |                       |   |  |  |
| Job Title: <b>The Goodyard</b>                                 | Job No: <b>3465</b>      | © Drawing & Design Copyright of:<br><b>FAULKNERBROWNS ARCHITECTS</b> |                     |                       |   |  |  |
| Drawing Title: <b>Plot 7D - Proposed Elevations Sheet 3</b>    | Date: <b>April 19</b>    | Scale: <b>As indicated</b>   | Drawn By: <b>SO</b> | Checked By: <b>PG</b> | <div>Faulkner Browns LLP<br/>80 Essex Road<br/>Newington<br/>Birmingham<br/>B2 3EQ<br/>Tel: +44(0)121 245 8977<br/>Email: info@fb.co.uk</div> |  |  |