



01 Ground Floor plan  
Plan section 1

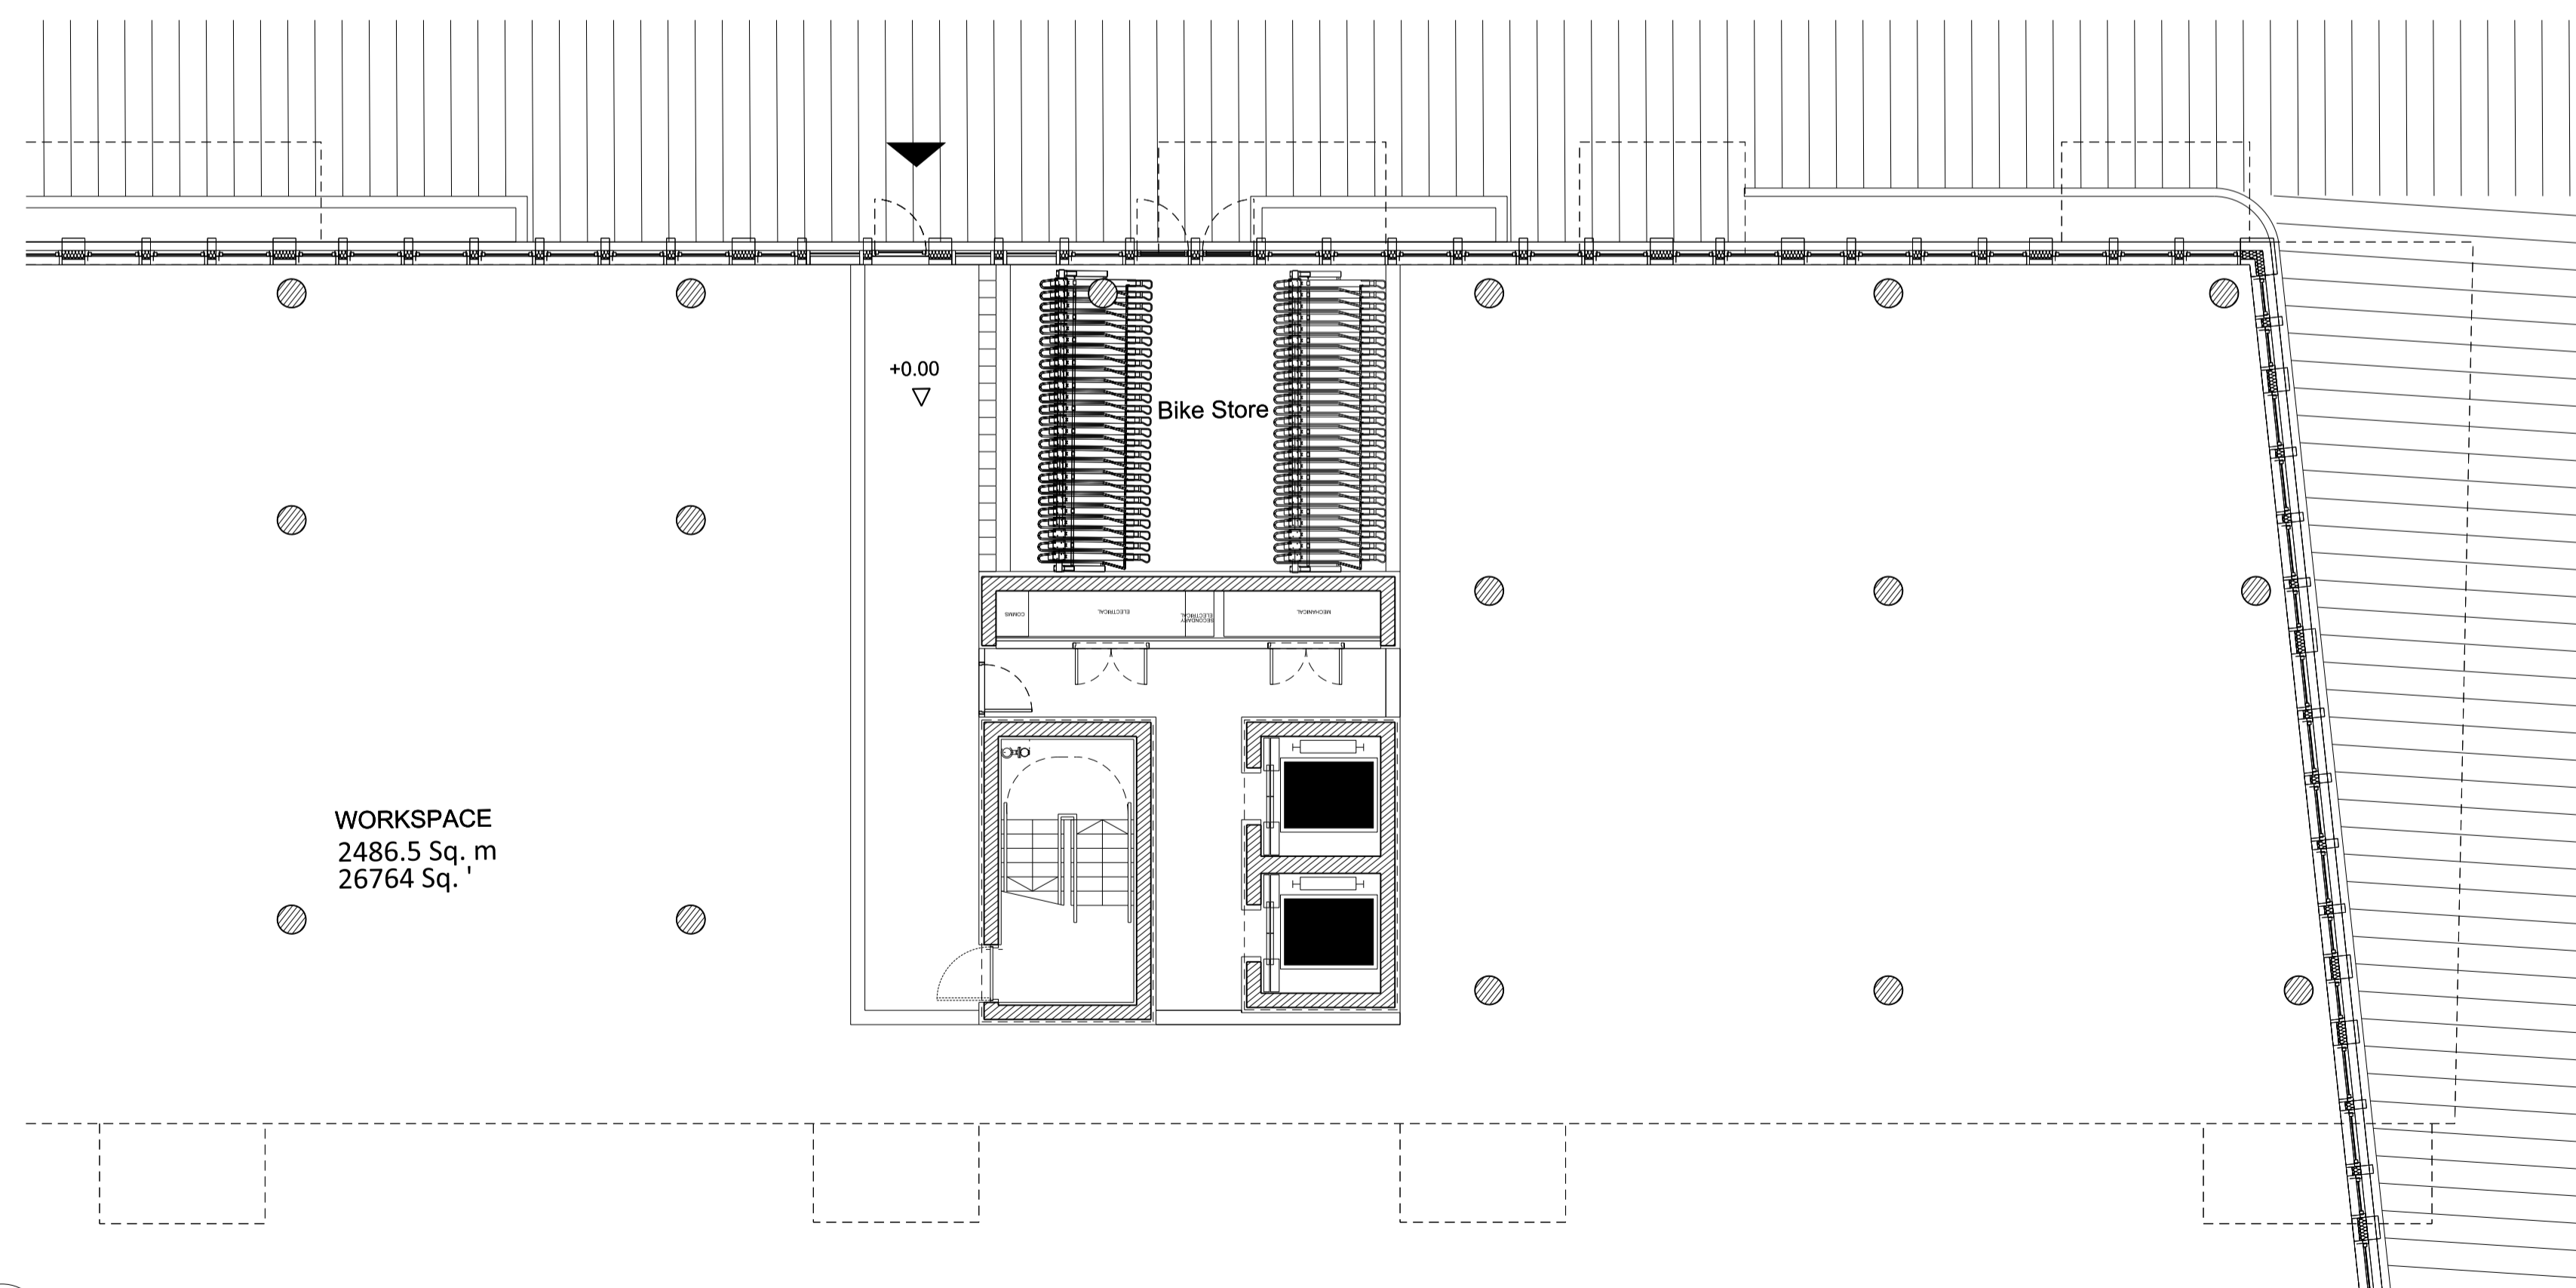


02 Ground Floor plan  
Plan section 2

This drawing is copyright  
Do not scale off dimensions.  
All dimensions to be checked on site by contractor.  
Contractor to report any dimensional discrepancies,  
errors or omissions prior to commencing on site.

- NOTE:
- 1- All internal layouts and furnishings are shown for indicative purposes only.
  - 2- All landscape layouts are shown for indicative purposes only.

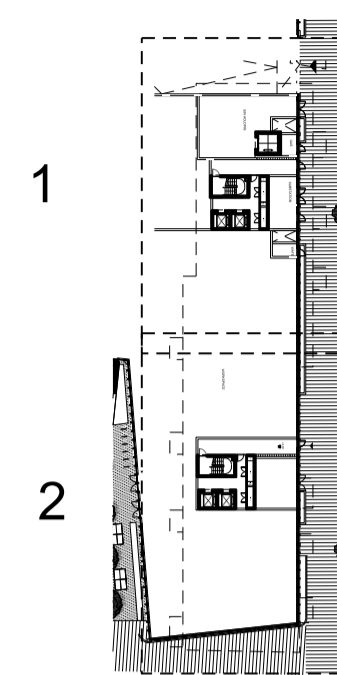

Rev	Date	Description
B	03/12/2018	Amendments as agreed with GLA
A	16/02/2018	Bin holding double door added

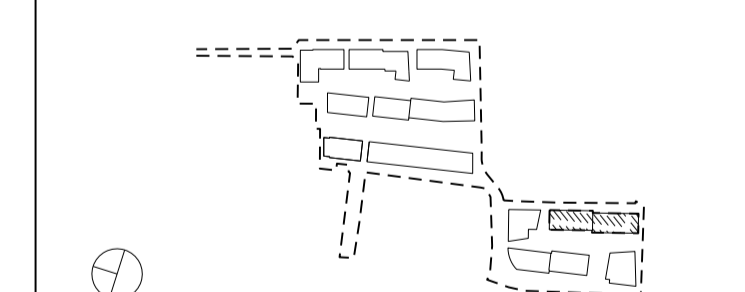

Project Title  
**CHARLTON RIVERSIDE - PHASE 1 - RS**  
Drawing Title  
**Building KL**  
**Plot B**  
**Apartment Layouts**  
**Level 00**

Reason for Issue  
**Planning RS**

Status  
**For approval**

Job No  
**10046**

Scale  
**1:100 @ A1**

Date  
**DEC 2017**

Drawing No  
**10046-A-DRG-KL-G200-2000-PL-RS**

Revision  
**B**

**SimpsonHaugh**  
AND PARTNERS

MANCHESTER  
Riverside, 4 Commercial St  
Manchester M13 4RD  
+44 (0)161 835 2345  
www.simpsonhaugh.com

LONDON  
5-8 Roberts Place  
London EC2R 9BB  
+44 (0)20 7549 4000  
mail@simpsonhaugh.com