


1 Plot 7B62 - Proposed South Elevation

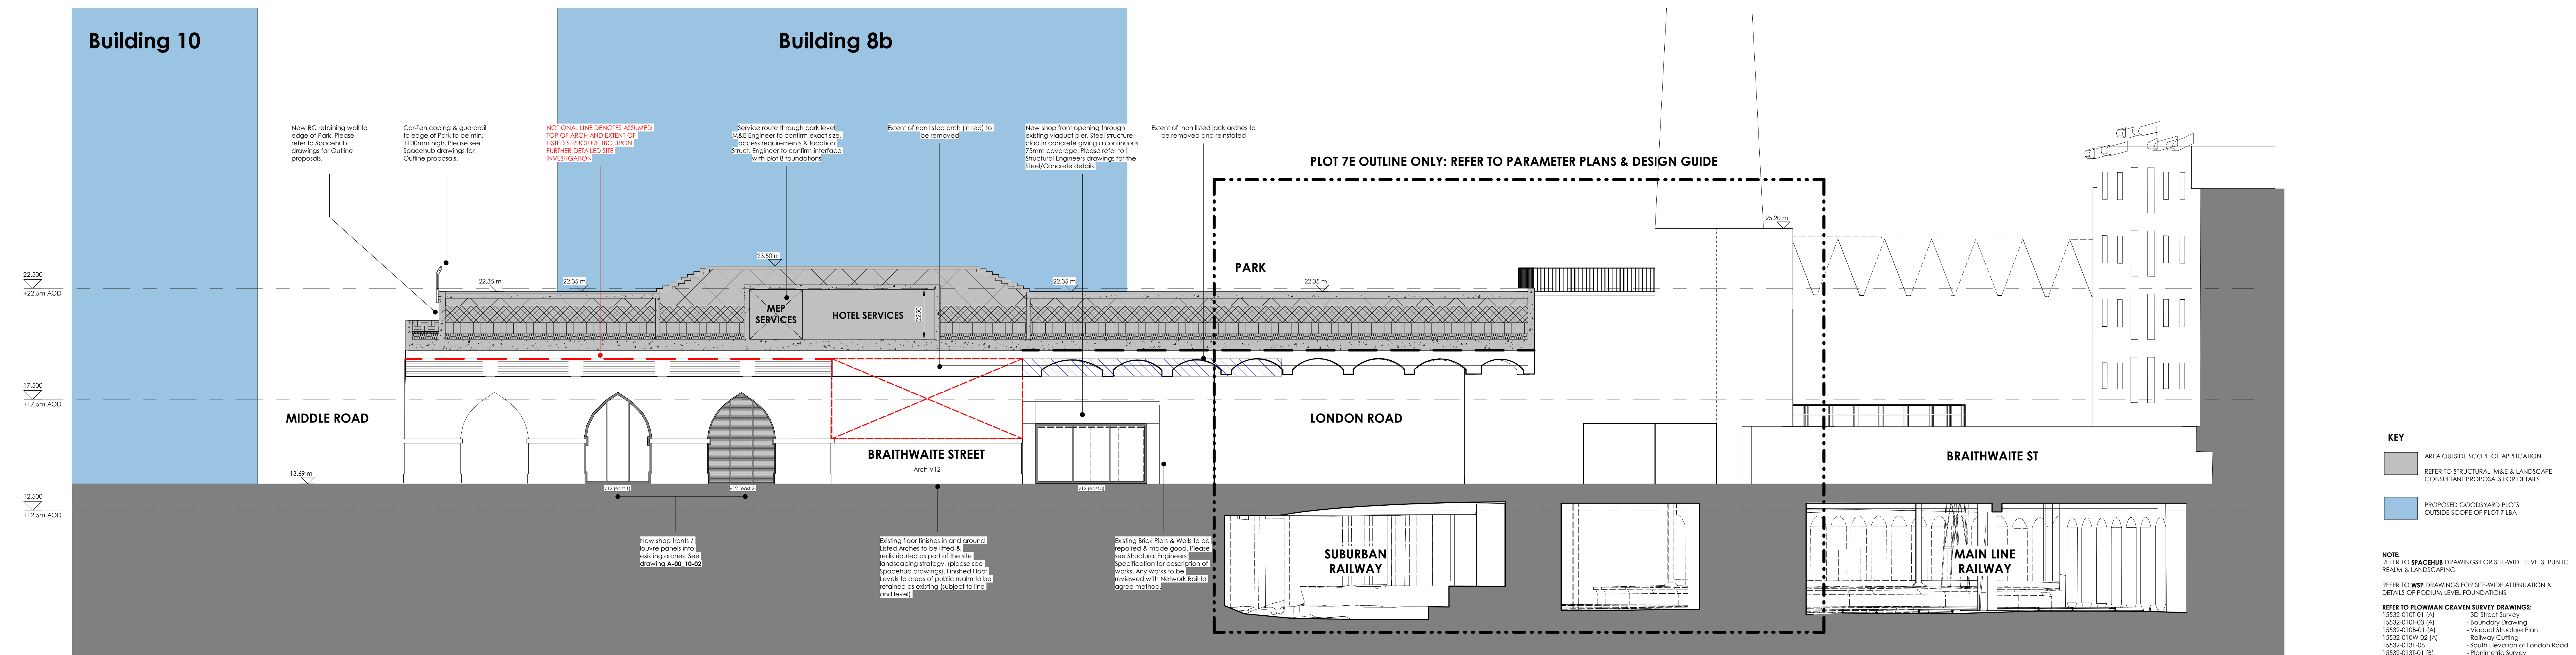

2 Plot 7B62 - Proposed West Elevation

| Rev | Date | Revision Notes | Drawn By | Checked By | | | | | |
|-----|------------|---|----------|------------|-----|------|----------------|----------|------------|-----|------|----------------|----------|------------|-----|------|----------------|---|------------|--|------|---------------------|----------|-----------------------|--|--|--|--|--|
| P1 | 16.09.2019 | ISSUED FOR PLANNING | PG | KF | | | | | | | | | | | | | | | | | | | | | | | | | |
| P2 | 04.02.2020 | DRAWING AMENDED TO ALLOW FOR ROAD SAFETY IMPROVEMENTS TO SERVICE YARD, INPUT FROM BOROUGH'S & TFL | CE | KF | | | | | | | | | | | | | | | | | | | | | | | | | |
| | | | | | | | | | | | | | | | | | | | | | | | | | | | | | |
| | | | | | | | | | | | | | | | | | | Drawing Status: PLANNING FOR APPROVAL | | | | | | | | | | | |
| | | | | | | | | | | | | | | | | | | Scale: \$1 | | Drawing No: BGY-FBA-00-XX-DR-A-00_10-7B&2 | | | | | | | | | |
| | | | | | | | | | | | | | | | | | | Job No: 3465 | | <div>© Drawing & Design Copyright of:</div> <div><div>FAULKNER+BROWNS ARCHITECTS</div><div></div><div>Faulkner+Browns LLP Osborn House Northcliffe Road Killingworth Newcastle upon Tyne NE13 2JN Tel: 0191 268 3017 Fax: 0191 268 3132</div></div> | | | | | | | | | |
| | | | | | | | | | | | | | | | | | | Job Title: The Goodyard | | | | | | | | | | | |
| | | | | | | | | | | | | | | | | | | Drawing Title: Plot 7B - Proposed Elevations Sheet 2 | | | | | | | | | | | |
| | | | | | | | | | | | | | | | | | | Date: April 19 | | Scale: As indicated | | Drawn By: CE | | Checked By: KF | | | | | |