


This drawing is protected by copyright and must not be copied or reproduced without the written consent of Chris Dyson Architects LLP. All dimensions and sizes to be checked on site. North points shown are indicative.

Do not scale off this drawing except for planning purposes. Dimensions, area and levels are only approximate and subject to site survey. All dimensions to be checked on site. Any discrepancies or variations to be reported to the architect before work commences.

This drawing to be read in conjunction with the specification, where provided, and all relevant consultants drawings and / or specialist drawings / documents and any discrepancies or variations to be reported to the architect before the affected work commences.

- KEY**
- EXISTING RETAINED STRUCTURE
  - EXISTING REBUILT STRUCTURE
  - NEW STRUCTURE
  - PAVEMENT / ROOF / NEIGHBOURING BLDGS
  - OFFICE
  - CAFE / RESTAURANT / RETAIL
  - RESI
  - BOUNDARY LINE

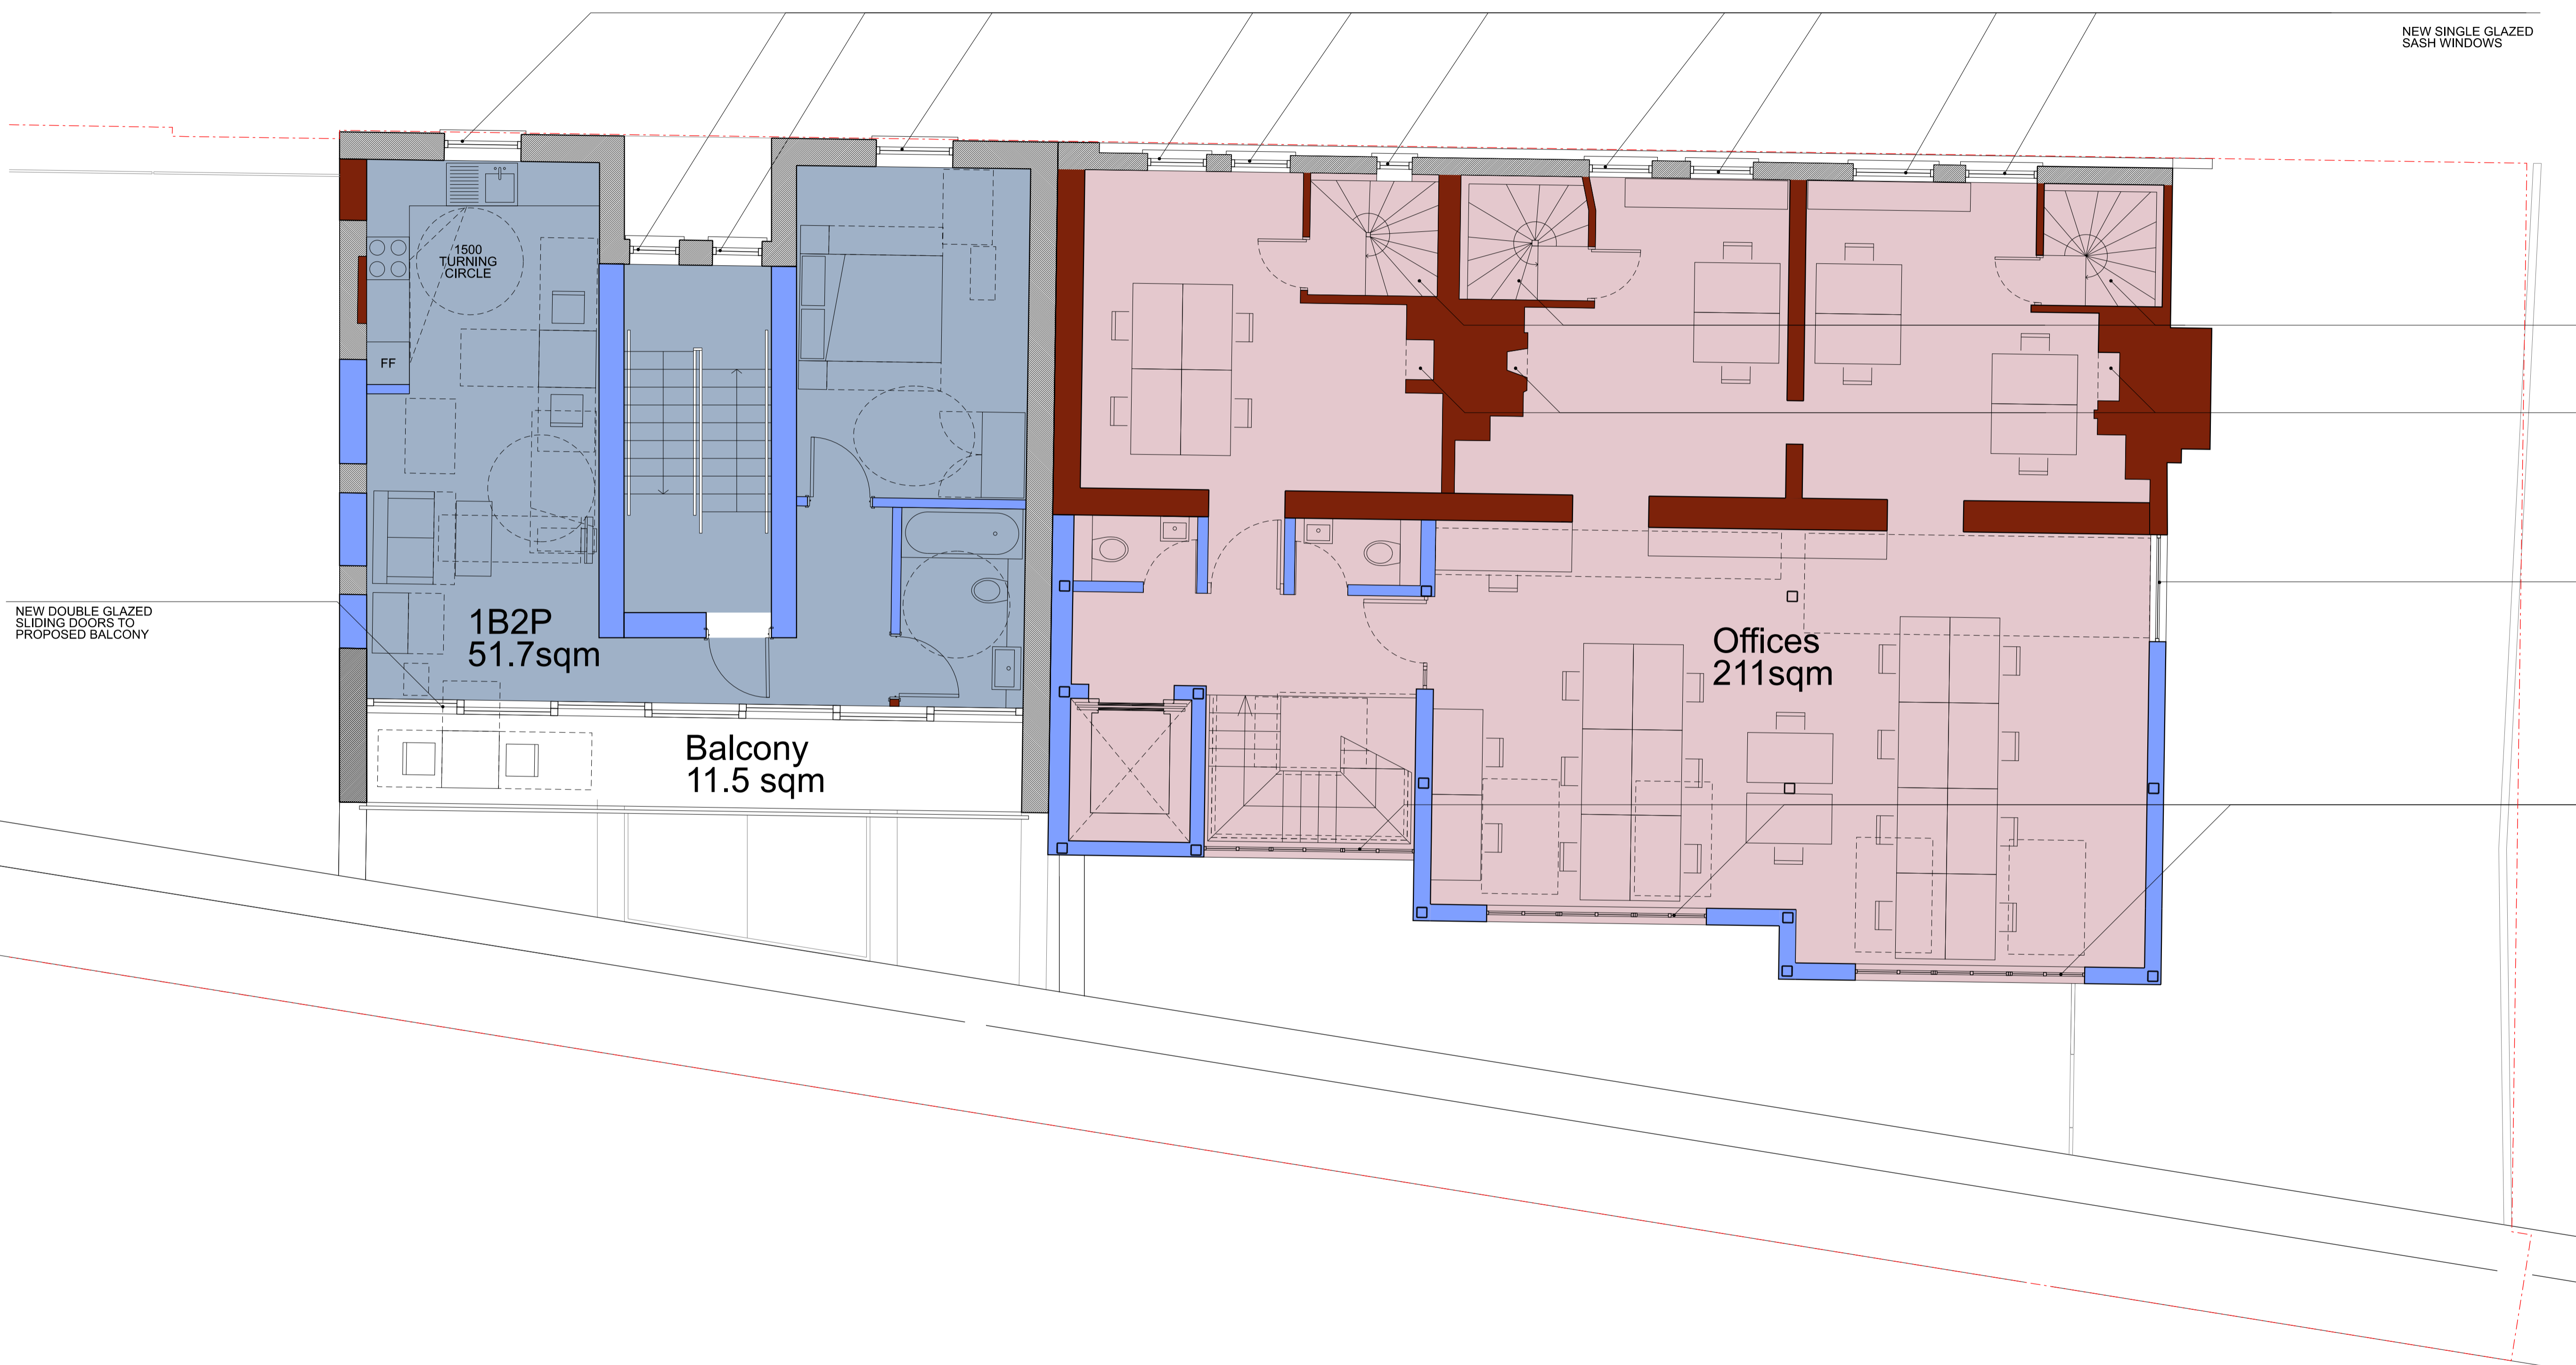

EXISTING STAIRCASES TO BE RETAINED AND REPAIRED WHERE POSSIBLE. WHERE STAIRCASES HAVE NOT SURVIVED THEY WILL BE REINSTATED TO MATCH EXISTING

EXISTING CHIMNEY TO BE RETAINED AND REPAIRED. WHERE THEY SURVIVE HISTORIC FIREPLACE INSERTS WILL BE RETAINED AND REPAIRED

DOUBLE GLAZED FIXED WINDOWS

CRITTAL STYLE DOUBLE GLAZED WINDOWS

Rev	Date	Notes	Int.
01	19.03.24	RMA ISSUE	YY
00	29.11.22	FIRST ISSUE	CC

Client / Project:  
**BISHOPSGATE GOODSYARD  
 REGENERATION Ltd  
 BISHOPSGATE GOODSYARD**

Drawing Title:  
**PLOT 5 - LEVEL 2  
 PROPOSED COTTAGES &  
 VICTORIAN BUILDING**

Status:  
**PLANNING**

Date	Drawn	Check	Scale 50 @ A1
NOV '22	MF VY DR	CC MW	Scale 100 @ A3

CDJA Internal Project No:  
**0368**

Drawing No:  
**BGY-CDA05-02-DR-A-20211 01**

**1** 1:50 @ A1 / 1:100 @ A3  
**PROPOSED SECOND FLOOR PLAN**



**CHRIS DYSON  
 ARCHITECTS**

Chris Dyson Architects LLP, 1 Fashion St, London E1 6LY  
 +44 (0)20 7247 1816 www.chrisdyson.co.uk