

This drawing is protected by copyright and must not be copied or reproduced without the written consent of Chris Dyson Architects LLP. All dimensions and sizes to be checked on site. North points shown are indicative. ©

Do not scale off this drawing except for planning purposes. Dimensions, area and levels are only approximate and subject to site survey. All dimensions to be checked on site. Any discrepancies or variations to be reported to the architect before work commences.

This drawing to be read in conjunction with the specification, where provided, and all relevant consultants drawings and / or specialists drawings / documents and any discrepancies or variations to be reported to the architect before the affected work commences.

KEY

- EXISTING RETAINED STRUCTURE
- EXISTING REBUILT STRUCTURE
- NEW STRUCTURE
- PAVEMENT / ROOF / NEIGHBOURING BLDGS
- OFFICE
- CAFE / RESTAURANT / RETAIL
- RESI
- BOUNDARY LINE

EXISTING STAIRCASES TO BE RETAINED AND REPAIRED WHERE POSSIBLE. WHERE STAIRCASES HAVE NOT SURVIVED THEY WILL BE REINSTATED TO MATCH EXISTING

EXISTING CHIMNEY TO BE RETAINED AND REPAIRED WHERE THEY SURVIVE HISTORIC FIREPLACE INSERTS WILL BE RETAINED AND REPAIRED

NEW DOUBLE GLAZED FIXED WINDOWS

NEW CRITTAL STYLE DOUBLE GLAZED WINDOWS

02	24.06.24	WINDOWS ADDED	VY
01	19.03.24	RMA ISSUE	VY
00	28.11.22	FIRST ISSUE	CC
Rev	Date	Notes	Int.

Client / Project:
BISHOPSGATE GOODSYARD
REGENERATION Ltd
BISHOPSGATE GOODSYARD

Drawing Title:
**PLOT 5 - LEVEL 1
PROPOSED COTTAGES &
VICTORIAN BUILDING**


Status:
PLANNING

Date	Drawn	Check	Scale 50 @ A1
NOV '22	MF VY DR	CC MW	Scale 100 @ A3
CDA Internal Project No:		Revision	Letter
0368			

Drawing No:
BGY-CDA05-01-DR-A-20211 02

CHRIS DYSON
ARCHITECTS

Chris Dyson Architects LLP, 1 Fashion St, London E1 6LY
+44 (0)20 7247 1816 www.chrisdyson.co.uk

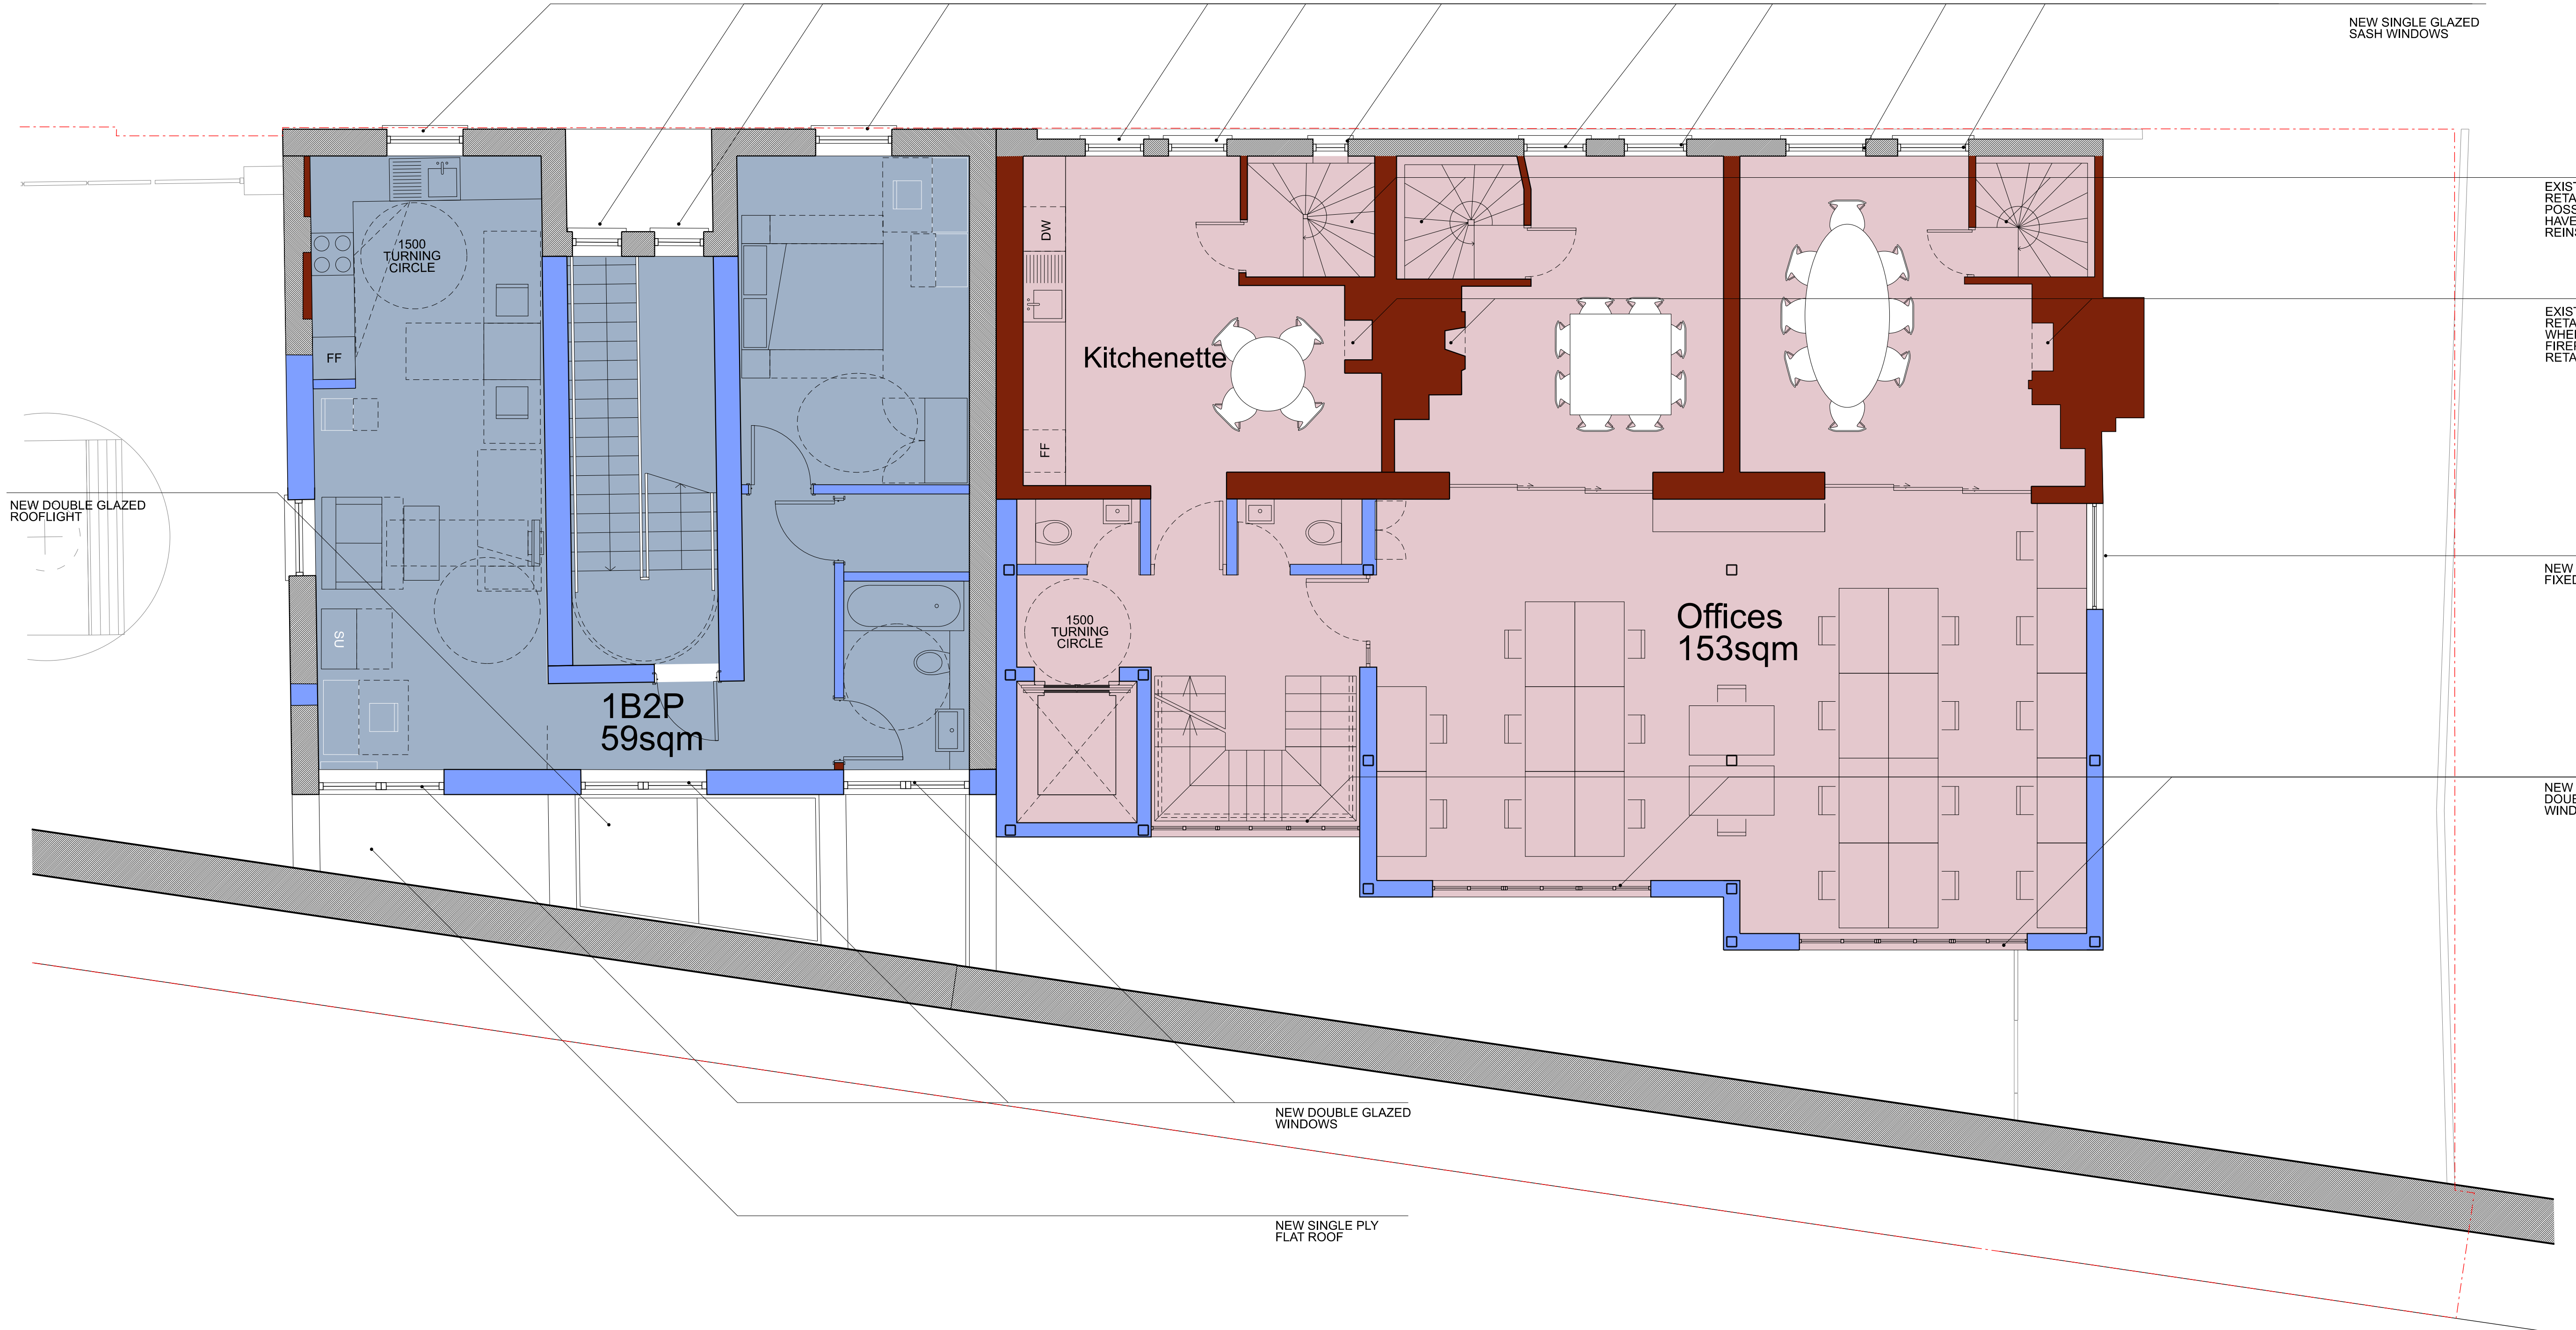

1

1:50 @ A1 / 1:100 @ A3
PROPOSED FIRST FLOOR PLAN

0 1 2 3 4 5 6 7 8 9 10
SCALE IN METRES @ 1:50