

H O N D O

PROPOSED APPLICATION DRAWINGS ADDENDUM  
SEPTEMBER 2020

20-24a

POPE'S  
ROAD

Proposed Planning Drawing Issue Register Addendum					
SHEET NUMBER	SHEET NAME	SCALE	SHEET SIZE	SHEET ISSUE DATE	PROJECT STATUS
03-000	Proposed Red Line Site Plan	1:500	A3	30/09/20	Planning Addendum
03-001	Proposed Location Plan	1:1250	A1	30/09/20	Planning Addendum
03-002	Proposed Site Plan	1:500	A1	30/09/20	Planning Addendum
03-003	Proposed Site Ground Floor Plan	1:250	A1	30/09/20	Planning Addendum
03-100	Proposed Ground Floor Plan	1:200	A1	30/09/20	Planning Addendum
03-101	Proposed First Floor Plan	1:200	A1	30/09/20	Planning Addendum
03-102	Proposed Second Floor Plan	1:200	A1	30/09/20	Planning Addendum
03-103	Proposed Third Floor Plan	1:200	A1	30/09/20	Planning Addendum
03-104	Proposed Fourth Floor Plan	1:200	A1	30/09/20	Planning Addendum
03-105	Proposed Fifth Floor Plan	1:200	A1	30/09/20	Planning Addendum
03-106	Proposed Sixth Floor Plan	1:200	A1	30/09/20	Planning Addendum
03-107	Proposed Seventh Floor Plan	1:200	A1	30/09/20	Planning Addendum
03-108	Proposed Eighth Floor Plan	1:200	A1	30/09/20	Planning Addendum
03-109	Proposed Ninth & Eleventh & Thirteenth Floor Plan	1:200	A1	30/09/20	Planning Addendum
03-110	Proposed Tenth & Twelfth Floor Plan	1:200	A1	30/09/20	Planning Addendum
03-111	Proposed Fourteenth, Sixteenth & Eighteenth Floor Plan	1:200	A1	30/09/20	Planning Addendum
03-112	Proposed Fifteenth, Seventeenth & Nineteenth Floor Plan	1:200	A1	30/09/20	Planning Addendum
03-113	Proposed Roof Floor Plan	1:200	A1	30/09/20	Planning Addendum
03-114	Proposed Roof Plan	1:200	A1	30/09/20	Planning Addendum
03-200	Proposed North Elevation	1:200	A1	30/09/20	Planning Addendum
03-201	Proposed East Elevation	1:200	A1	30/09/20	Planning Addendum
03-202	Proposed South Elevation	1:200	A1	30/09/20	Planning Addendum
03-203	Proposed West Elevation	1:200	A1	30/09/20	Planning Addendum
03-204	Proposed East & West Internal Elevations	1:200	A1	30/09/20	Planning Addendum
03-300	Proposed Longitudinal Section A-A'	1:200	A1	30/09/20	Planning Addendum
03-301	Proposed Longitudinal Section B-B'	1:200	A1	30/09/20	Planning Addendum
03-302	Proposed Cross Sections C-C' & D-D'	1:200	A1	30/09/20	Planning Addendum
03-303	Proposed Cross Section E-E' & F-F'	1:200	A1	30/09/20	Planning Addendum
03-910	Proposed Basement Mezzanine Floor Plan	1:200	A1	30/09/20	Planning Addendum
03-920	Proposed Basement Floor Plan	1:200	A1	30/09/20	Planning Addendum

General Notes:

Drawing to be read in conjunction with the specification and all relevant drawings.

Do not scale from this drawing.

Contractor to check all dimensions on site. Adjaye Associates to be advised of any discrepancies between this drawing and site conditions immediately.

Status:  
Planning Addendum

Client:  
AG Pope's Road Hondo BV

Project:  
20-24A Pope's Road Development

Drawing Title:  
Proposed Planning Drawing Issue Register Addendum


Drawing No.:  
PRD-AA-03-00

Scale: @ A1

Date: 30/09/20

**Adjaye Associates**

The Edison  
235-231 Old Marylebone Road  
London NW1 5QF  
Phone: +44 (0)20 7238 6140  
email: info@adjaye.com

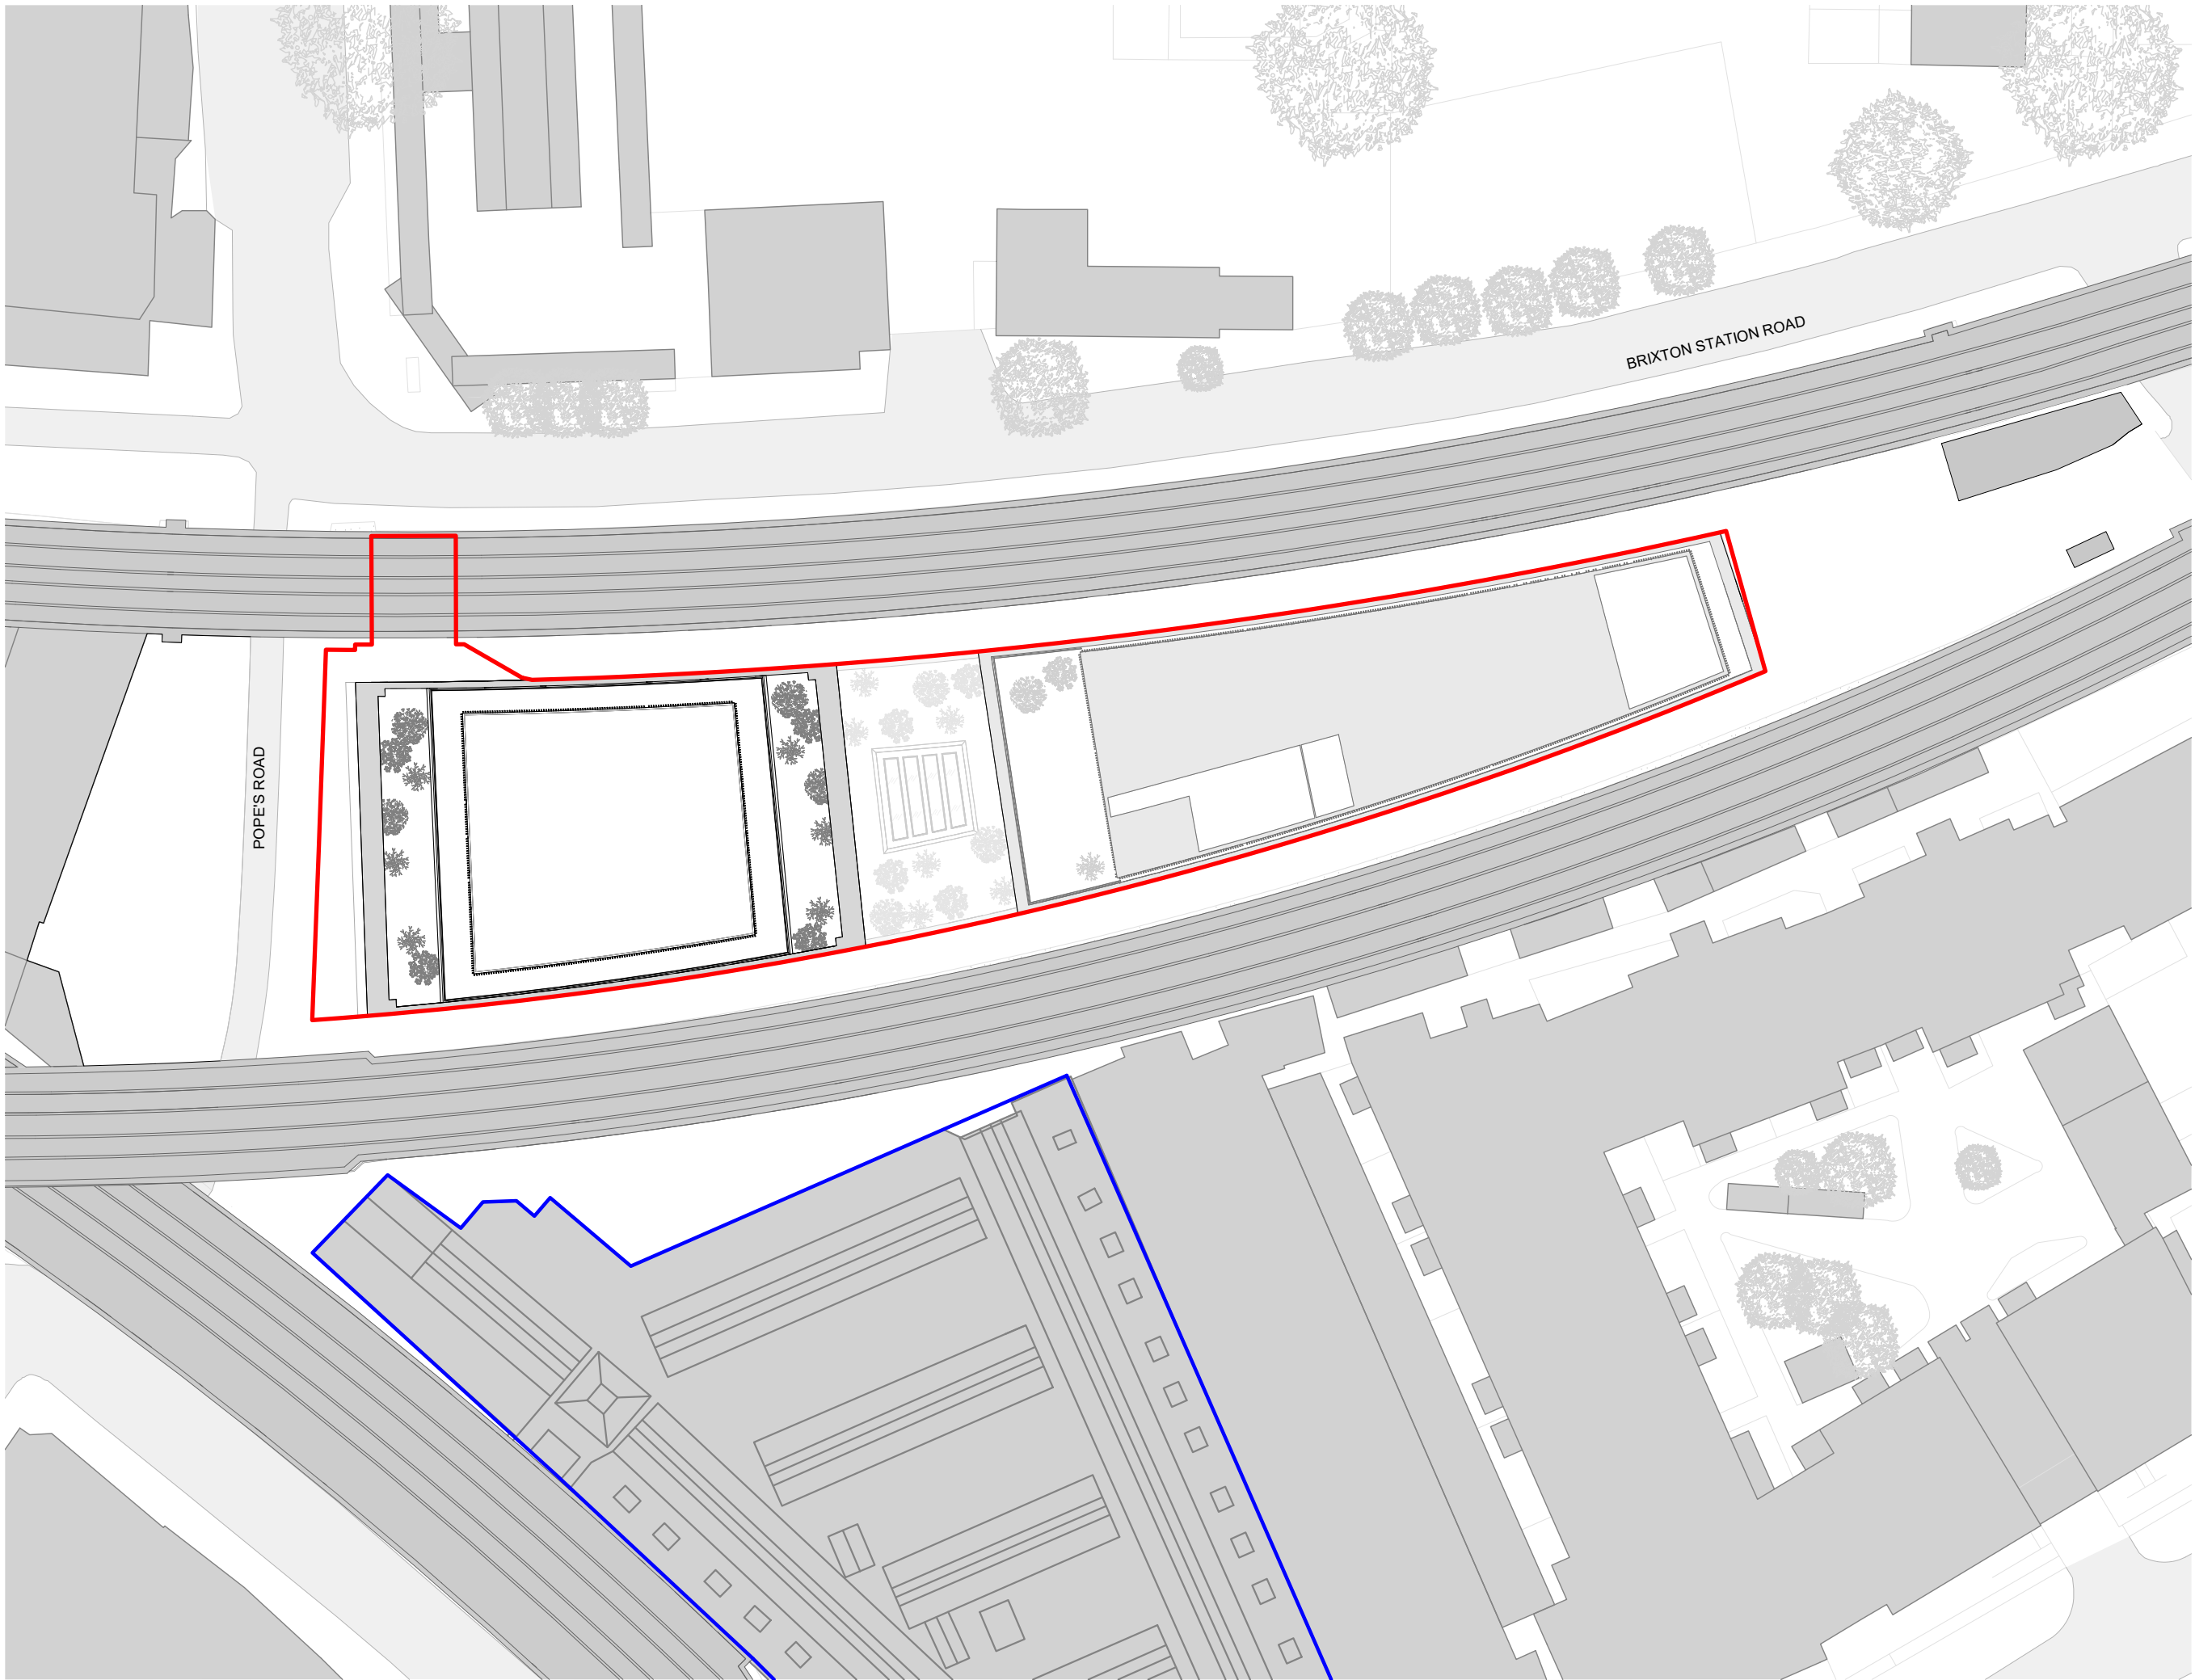

**General Notes:**

Drawing to be read in conjunction with the specification and all relevant drawings.

Do not scale from this drawing.

Contractor to check all dimensions on site. Adjaye Associates to be advised of any discrepancies between this drawing and site conditions immediately.

**Line Type Key**

- Application site boundary
- Brixton village

Status:  
**Planning Addendum**

Client:  
**AG Pope's Road Hondo BV**

Project:  
**20-24A Pope's Road Development**

Drawing Title:  
**Proposed Red Line Site Plan**

Drawing No.:  
**PRD-AA-ZZ-ZZ-DR-A-03-000**

Scale: 1 : 500 @ A3

Date: 30/09/20

**Adjaye Associates**

The Edison  
223-231 Old Marylebone Road  
London NW1 5QT  
Phone: +44 (0)20 7258 6140  
email: info@adjaye.com

**1 Proposed Red Line Site Plan**  
1 : 500

