











notes:

rev	date	by


- PLOT PARAMETER KEY**
-  EXISTING FABRIC
 -  MAXIMUM PARAMETER
 -  MINIMUM PARAMETER
 -  CANOPY ZONE
 -  MINIMUM HEIGHT
 -  MINIMUM HEIGHT
 -  MAXIMUM HEIGHT
 -  MAXIMUM HEIGHT

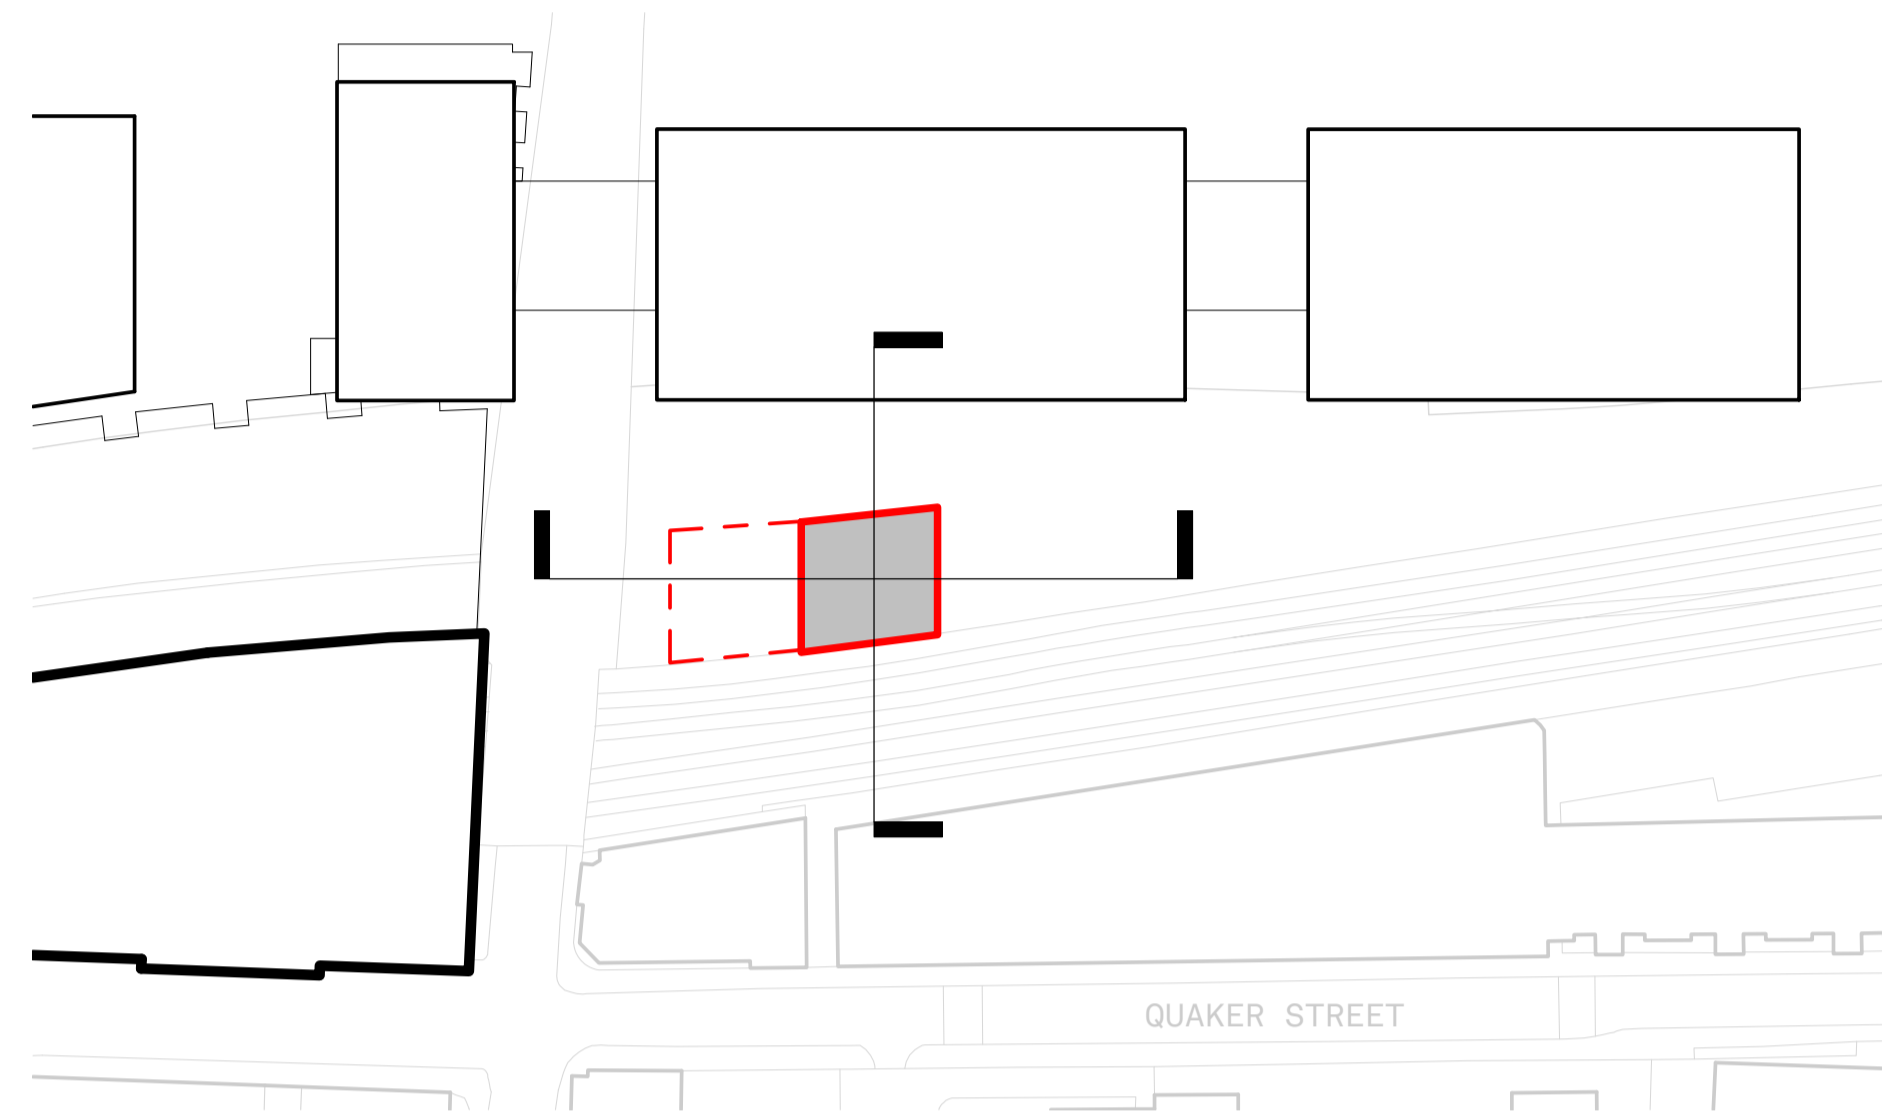

PLOT 11_PODIUM
1 : 750

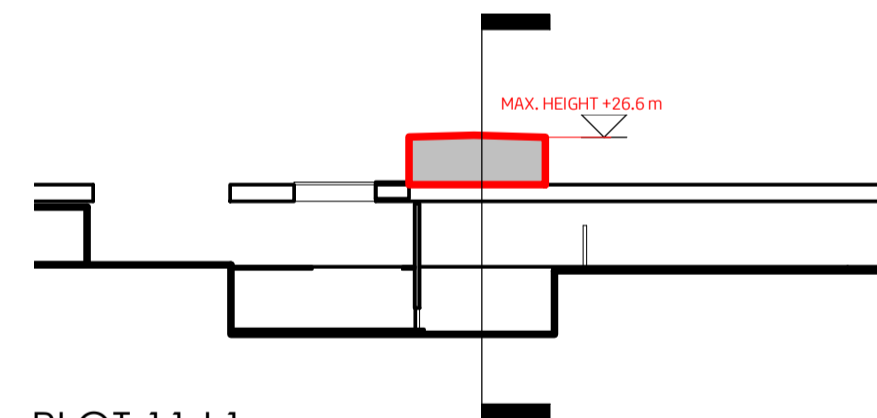

PLOT 11_L1
1 : 750

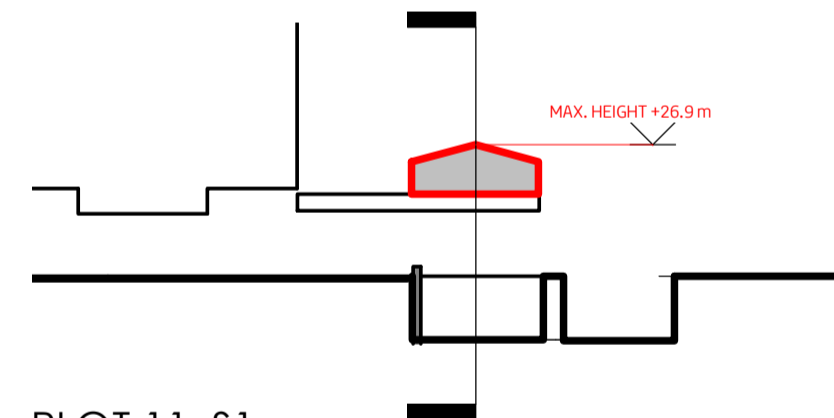


PLOT 11_S1
1 : 750

drawing and design copyright of:


FAULKNERBROWNS ARCHITECTS


client:

ballymore.  Hammerson

project:

BISHOPSGATE GOODS YARD

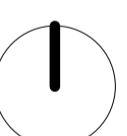north:  site address: BRAITHWAITE ST
LONDON
E1 6GJ

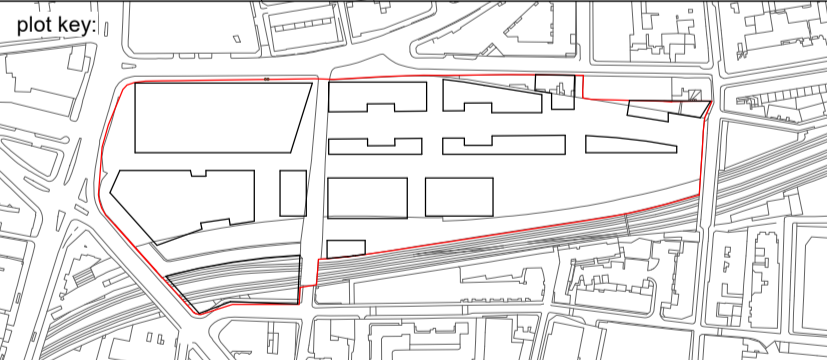plot key: 

do not scale this drawing
do not derive measurements from digital media

drawing status:


PLANNING - FOR APPROVAL

title:

PARAMETERS PLOT 11 (MAXIMUM AND MINIMUM)

scale: 1 : 750 size: A1

scale bar:

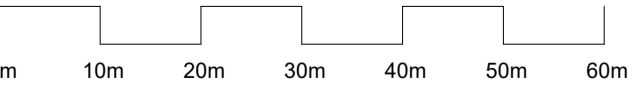

drawing no:

BGY-FBA- 10-00-DR-A-00-0068

rev:	suit:	drawn by:	checked by:
P1		AT	CE