

DIAGRAM KEY:

- APPLICATION BOUNDARY
- MEASURED LEVELS INSIDE SITE BOUNDARY (METRES A.O.D)
- LEVELS OF LONDON OVERGROUND
- SECTION EXTENTS
- T.O.W = TOP OF WALL

notes:


rev	date	by

drawing and design copyright of:
FAULKNERBROWNS ARCHITECTS

client:
 Hammerson
 ballymore.

project:
BISHOPGATE GOODSYARD

north: site address: BRAITHWAITE ST LONDON E1 6GJ

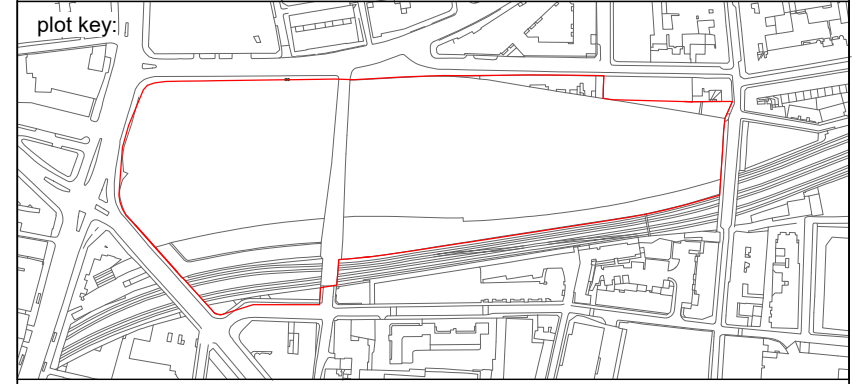


do not scale this drawing
do not derive measurements from digital media

drawing status:
PLANNING: FOR INFORMATION

title:
EXISTING LEVELS (PLATFORM LEVEL)

scale: 1 : 750 size: A1

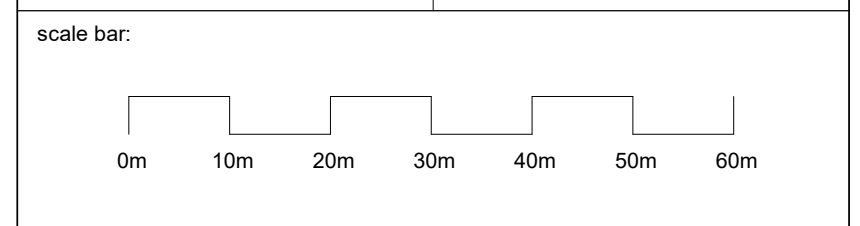

drawing no:
BGY-FBA-00-00-DR-A-00-0012

rev:	suit:	drawn by:	checked by:
P1	S0	AM	CE