



PARAMETER SECTION 1-1 EXISTING
1:750

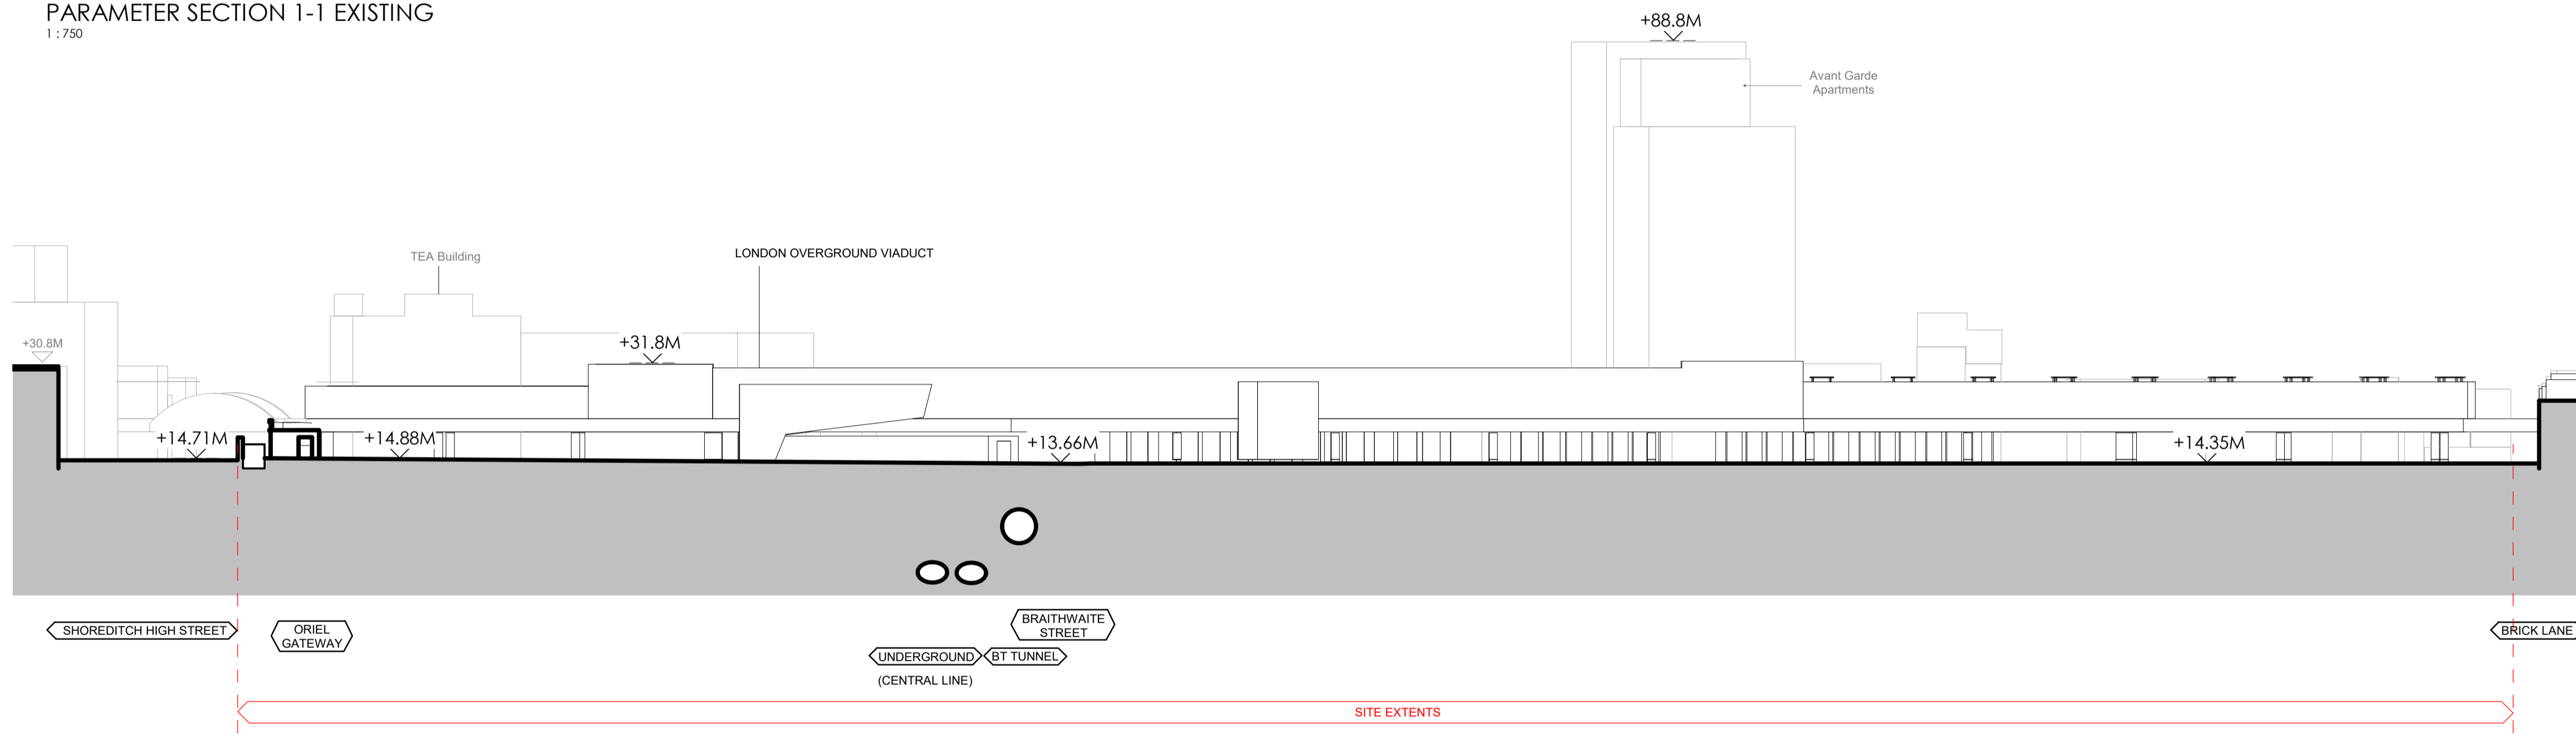

PARAMETER SECTION 2-2 EXISTING
1:750

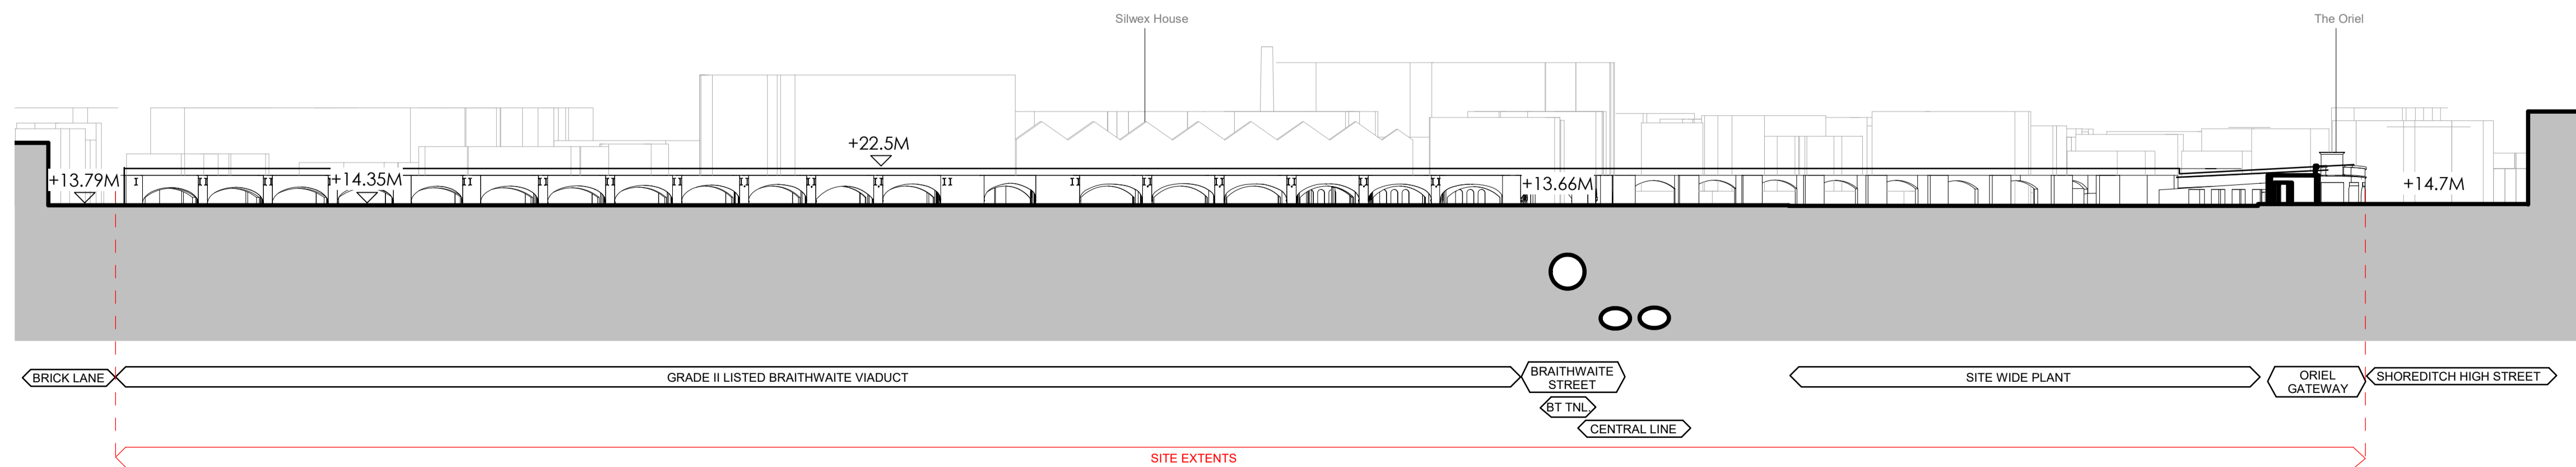

PARAMETER SECTION 3-3 EXISTING
1:750

notes:

rev	date	by

drawing and design copyright of:

FAULKNERBROWNS ARCHITECTS

client: **Hammerson**

ballymore.

project: **BISHOPGATE GOODSYARD**

north: site address: **BRAITHWAITE ST LONDON E1 6GJ**

plot key:

do not scale this drawing
do not derive measurements from digital media

drawing status: **PLANNING: FOR INFORMATION**

title: **EXISTING SITE SECTIONS 1,2,3**

scale: **1 : 750** size: **A1**

scale bar:

drawing no: **BGY-FBA-00-00-DR-A-00-0013**

rev:	suit:	drawn by:	checked by:
P1	S0	AM	CE