




PARAMETER SECTION 4-4 EXISTING
1:750

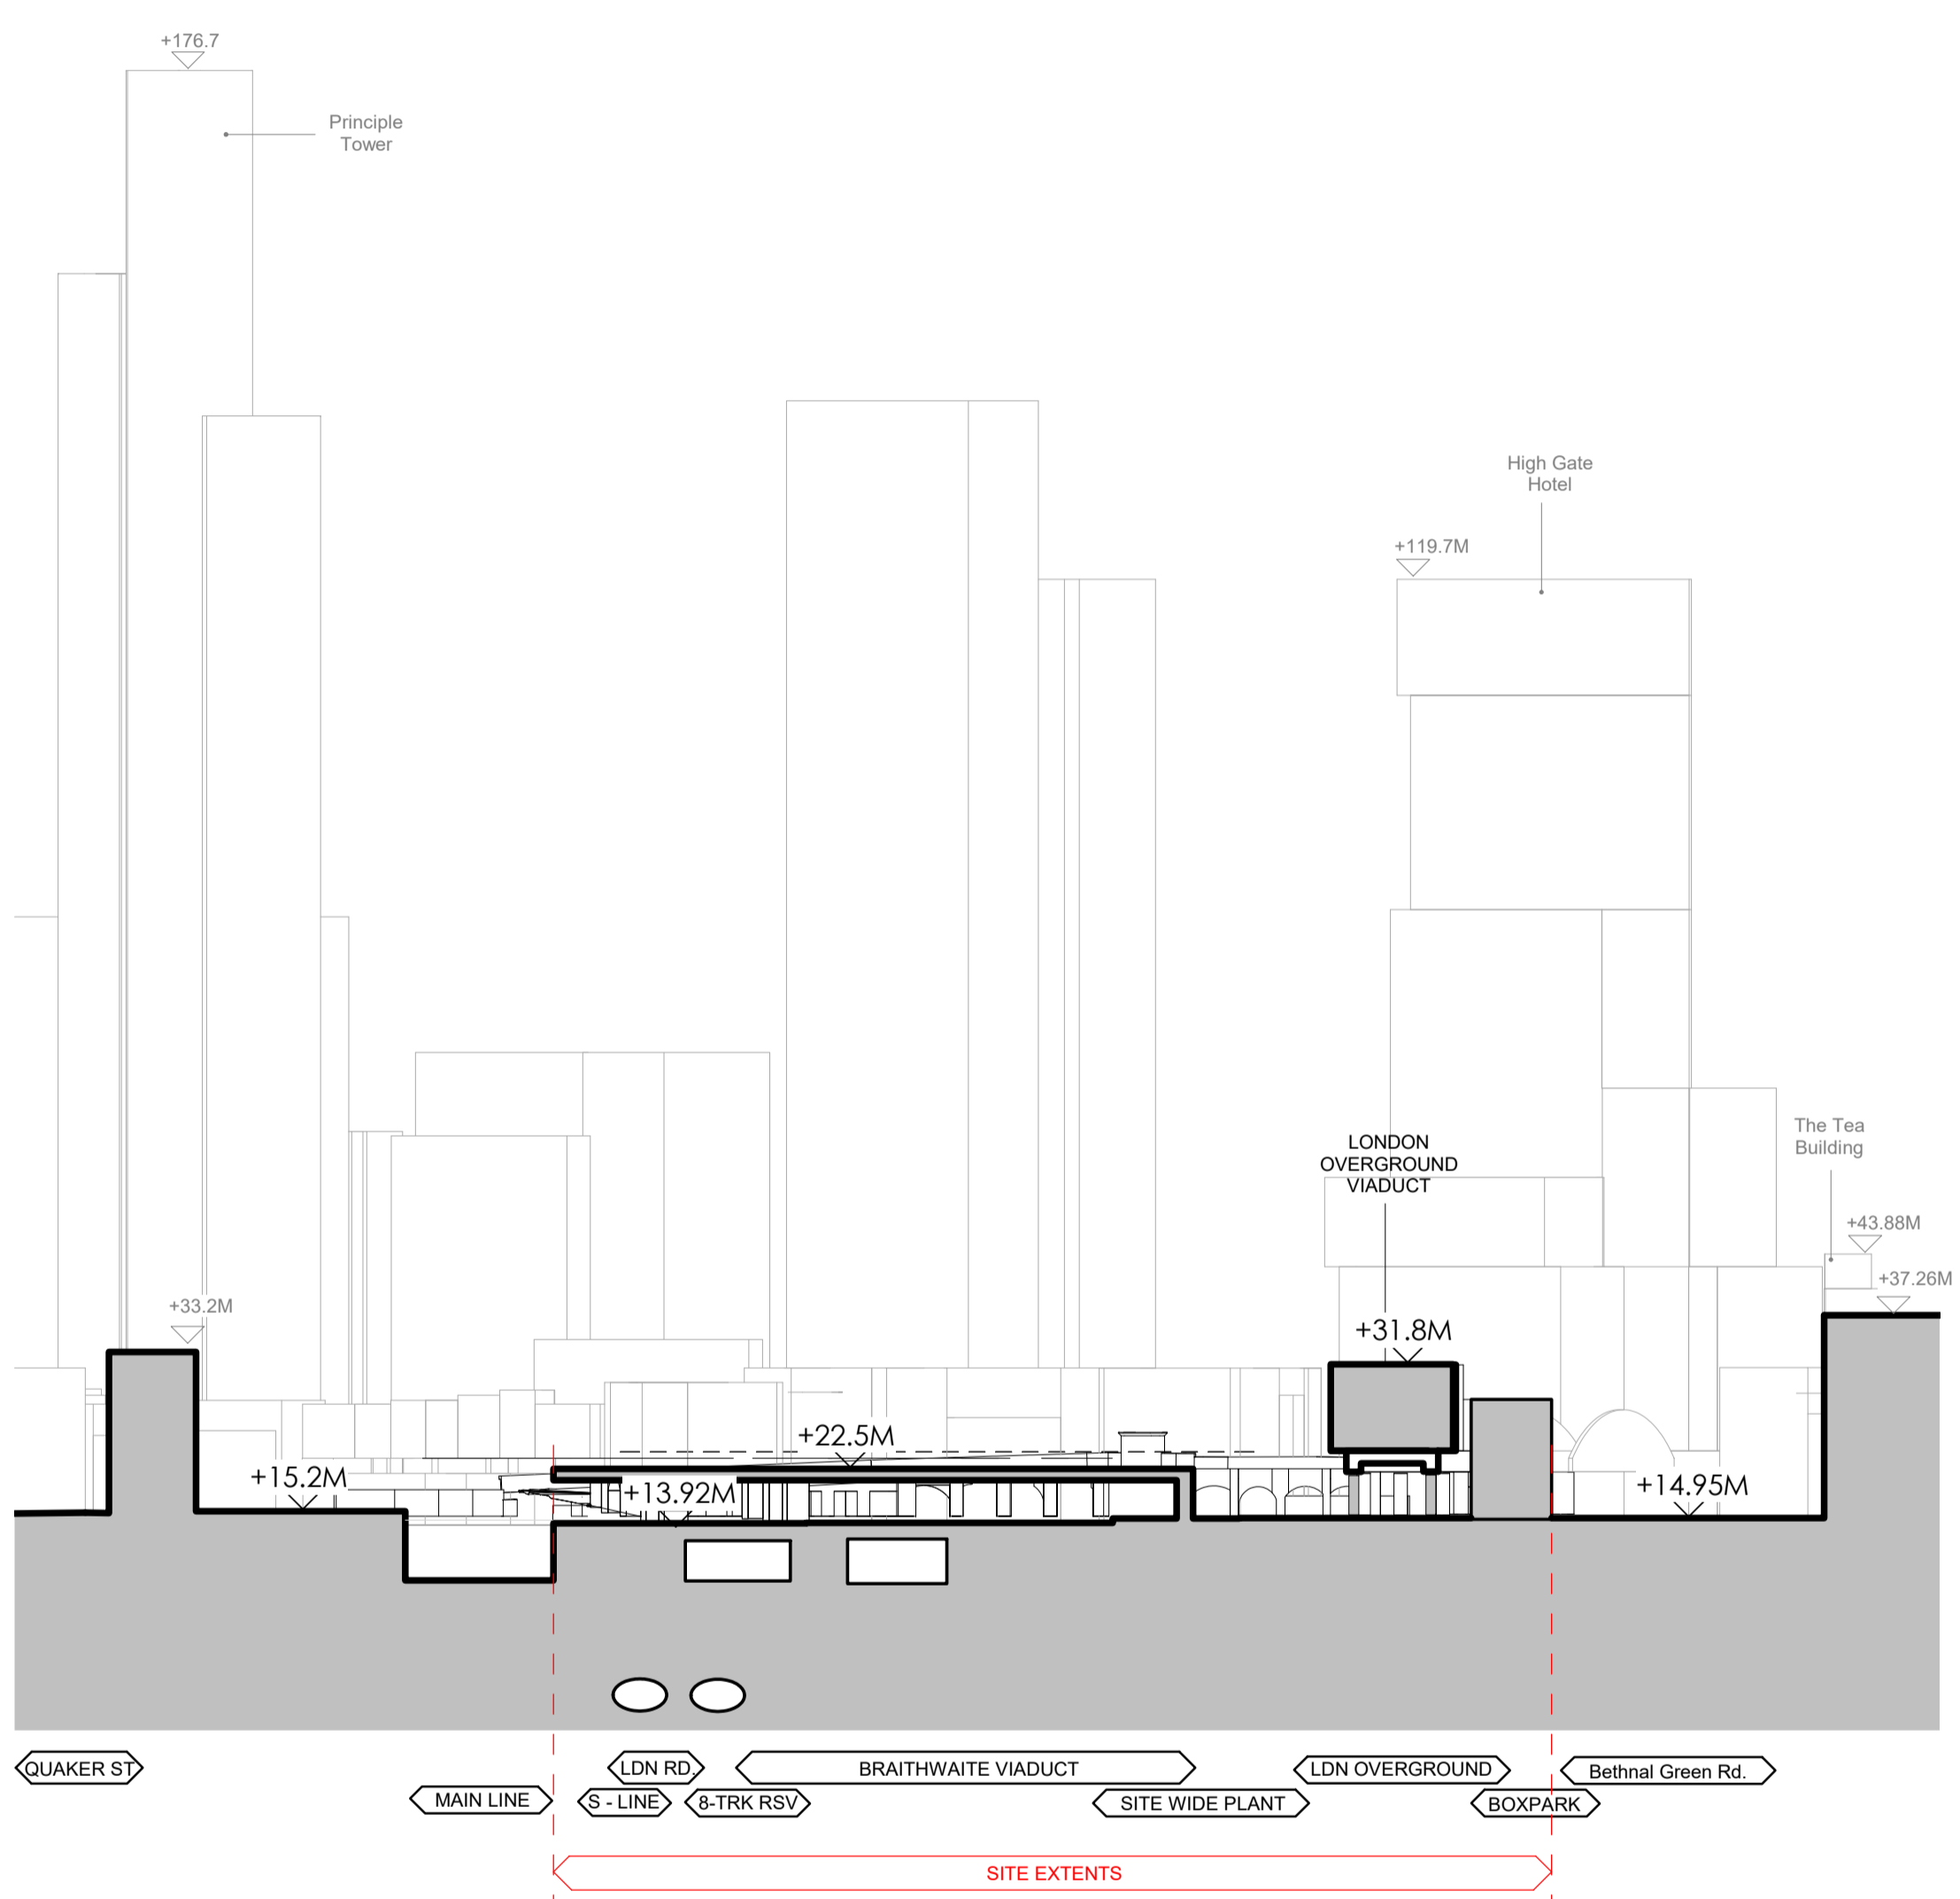

PARAMETER SECTION 5-5 EXISTING
1:750

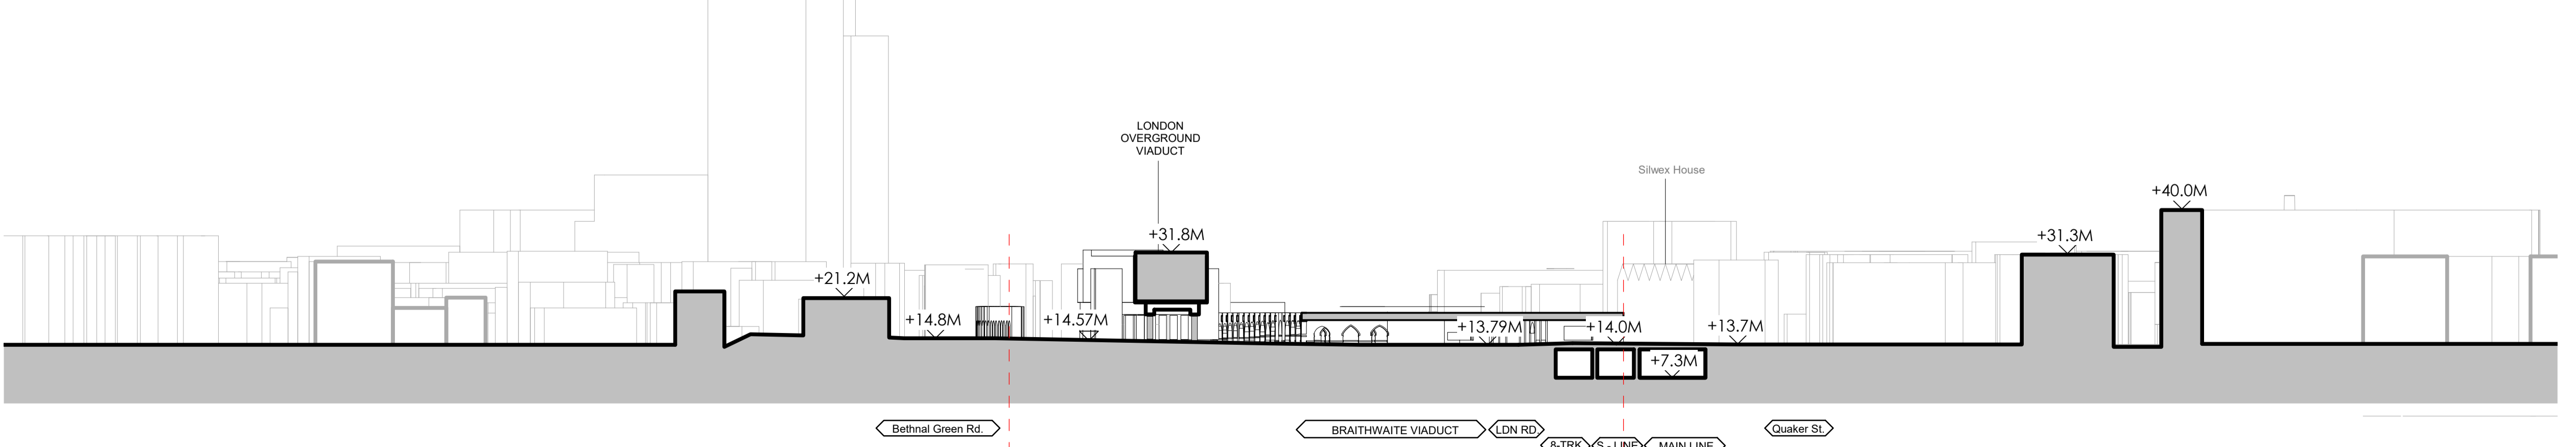

PARAMETER SECTION 6-6 EXISTING
1:750

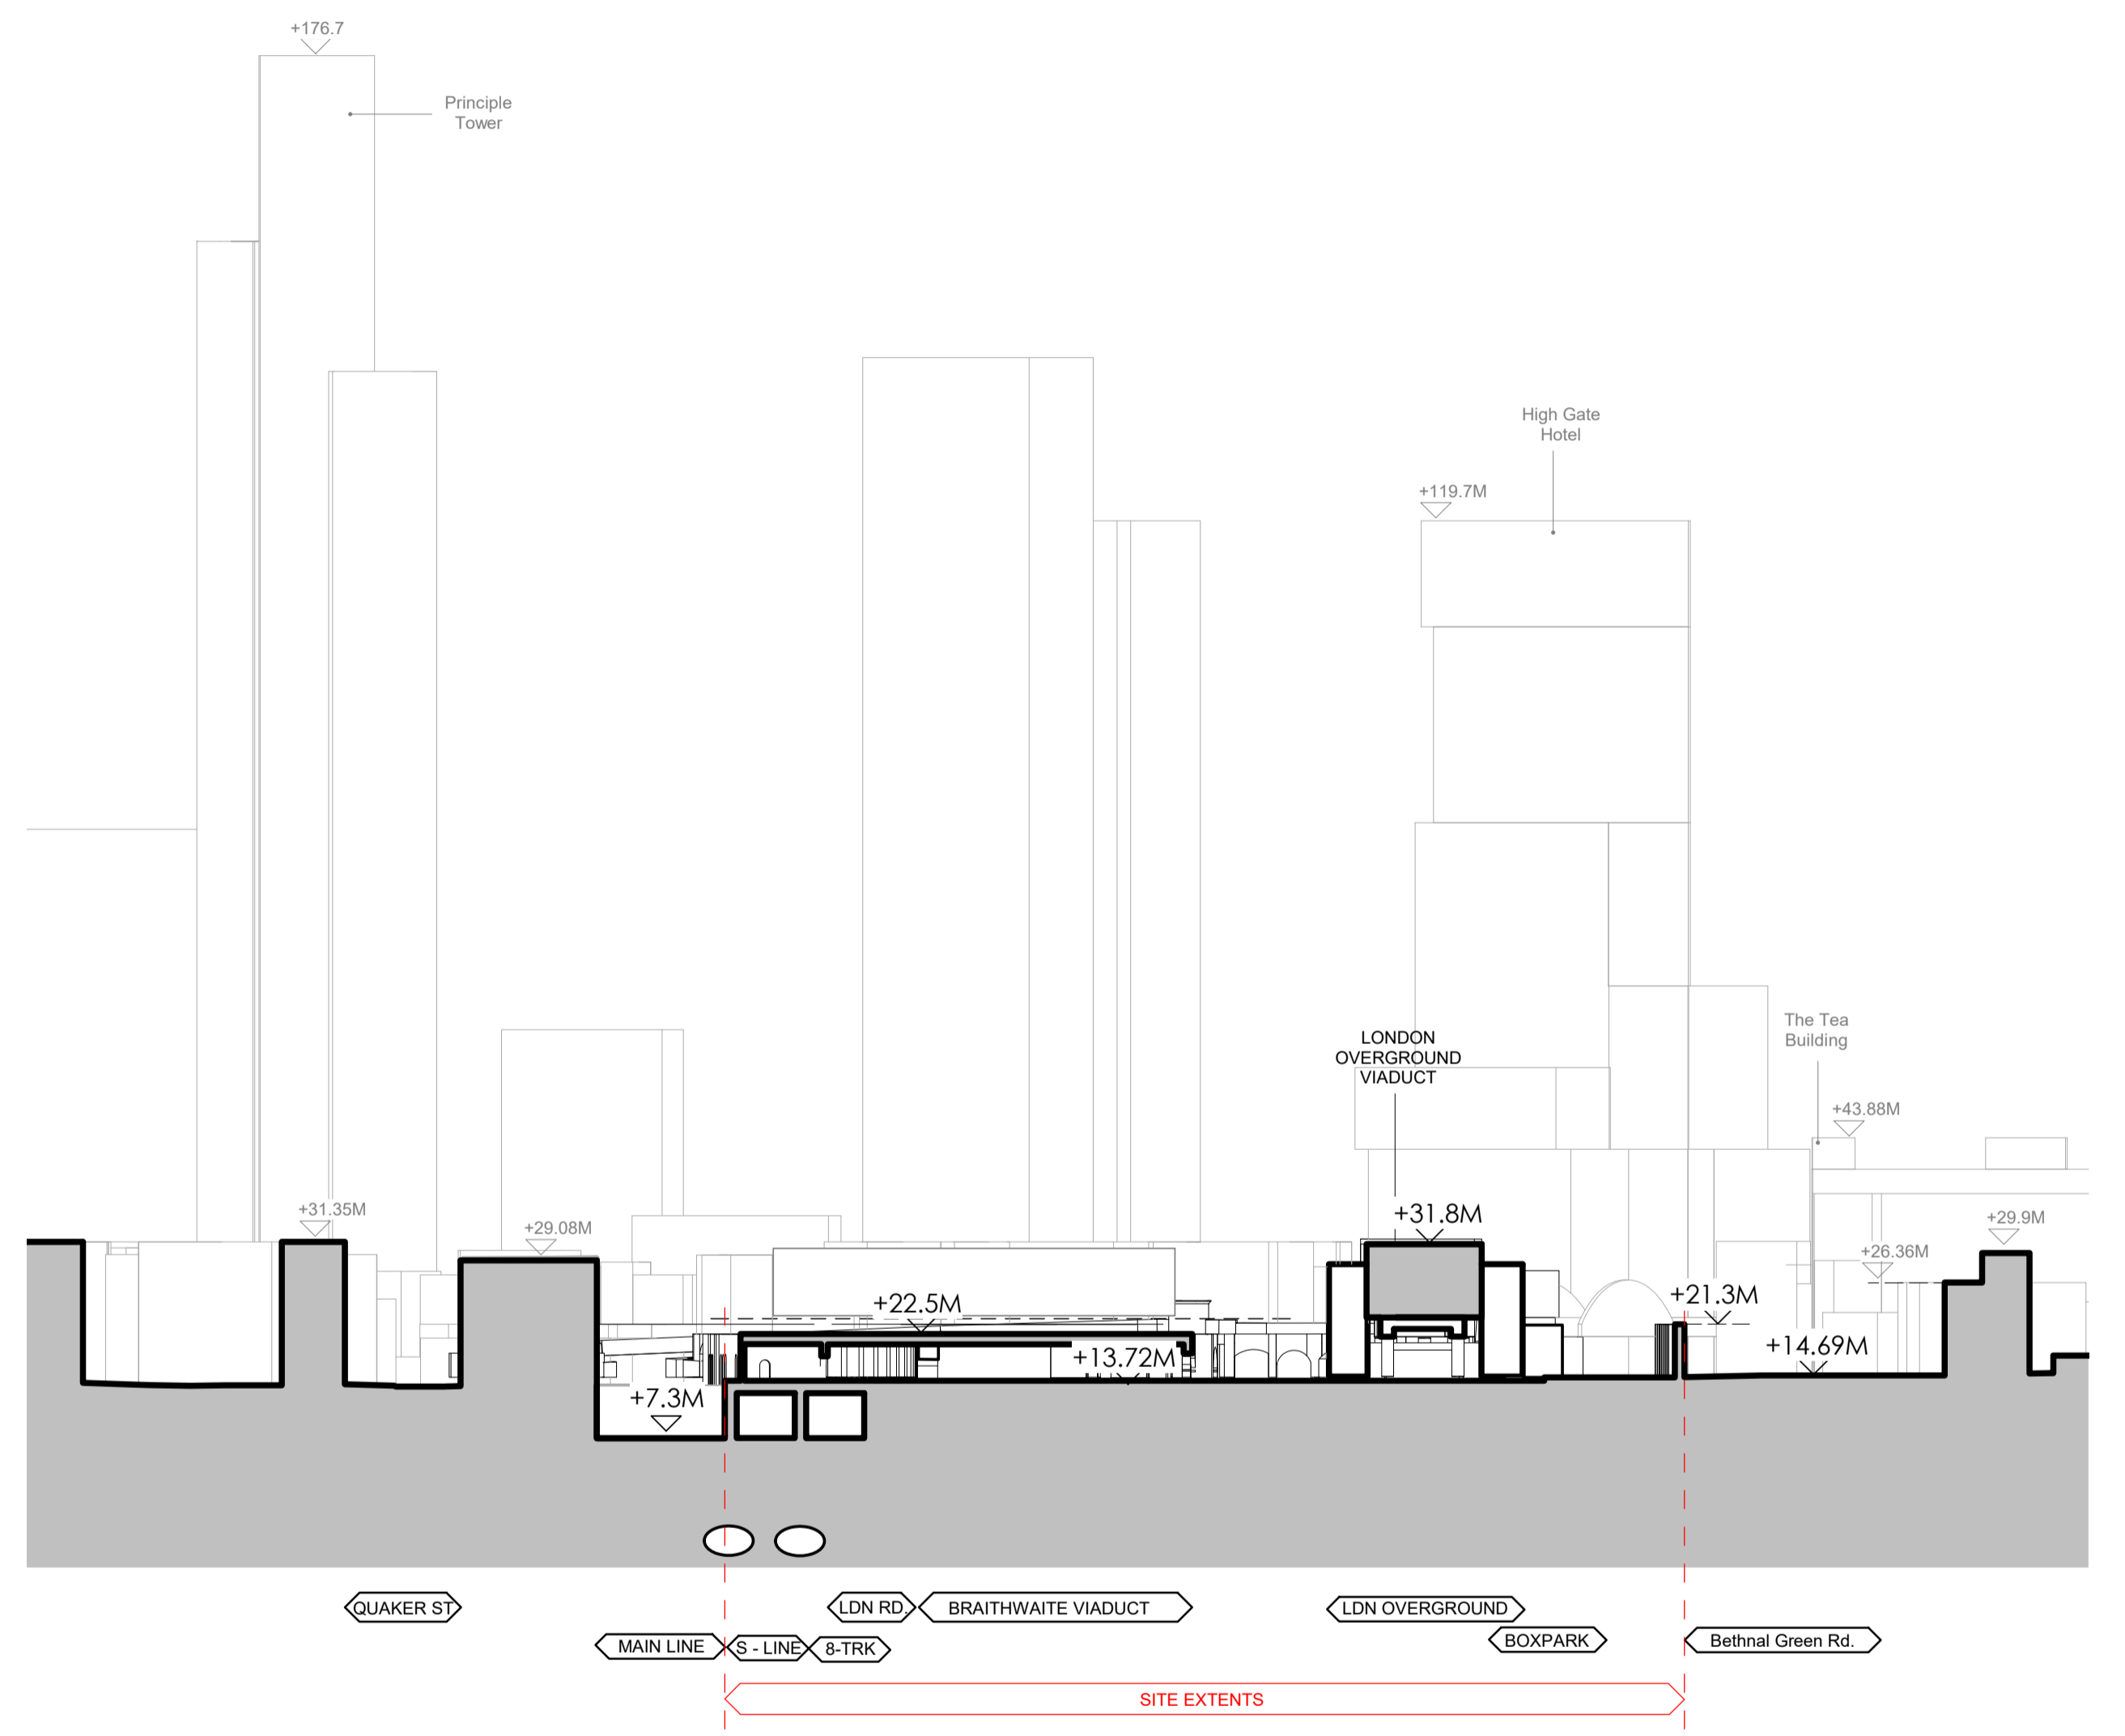

PARAMETER SECTION 7-7 EXISTING
1:750

notes:


rev	date	by

drawing and design copyright of:
FAULKNERBROWNS ARCHITECTS

client:
ballymore. **Hammerson**

project:
BISHOPGATE GOODSYARD

north: site address: **BRAITHWAITE ST LONDON E1 6GJ**

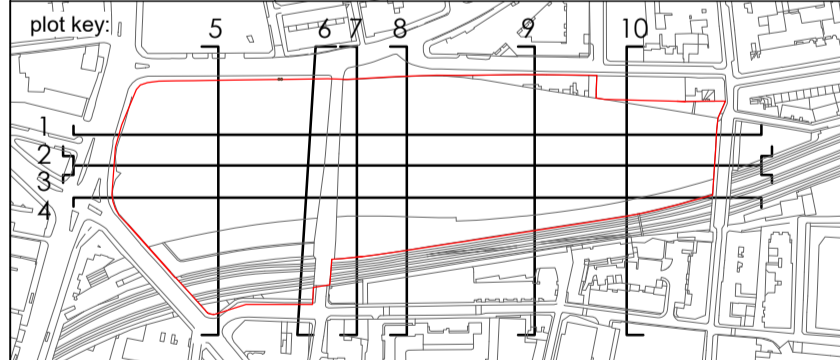


do not scale this drawing
do not derive measurements from digital media

drawing status:
PLANNING FOR INFORMATION

title:
EXISTING SITE SECTIONS 4,5,6,7

scale: **1 : 750** size: **A1**

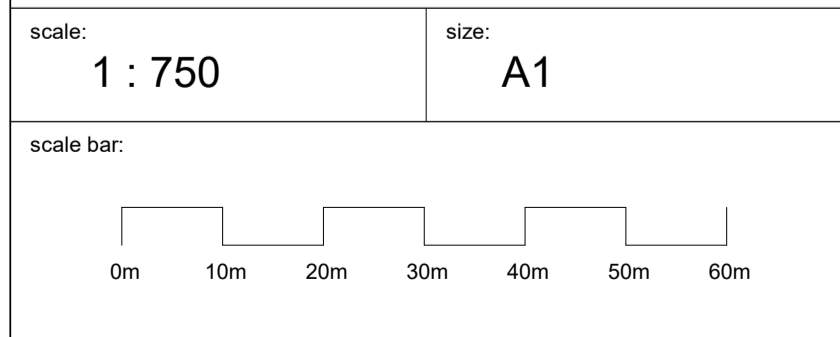

drawing no:
BGY-FBA-00-00-DR-A-00-0014

rev:	suit:	drawn by:	checked by:
P1	S0	AM	CE