







1 Block K - Bay Study 05 - Elevation  
1 : 25

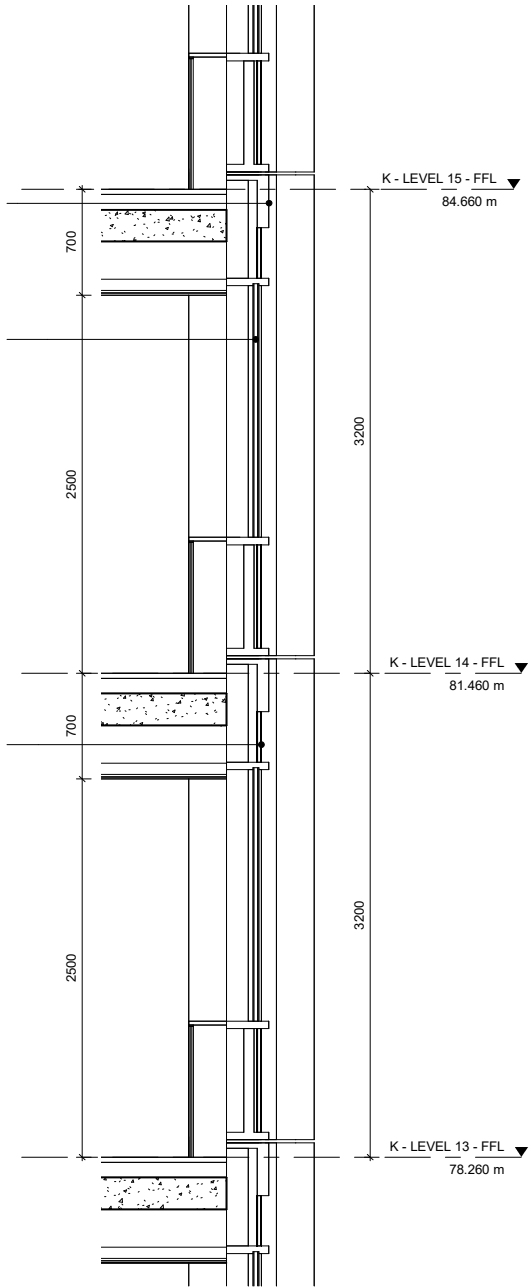

3 Block K - Bay Study 05 - Section  
1 : 25

Do not scale from this drawing. All dimensions to be checked on site. All omissions and discrepancies to be reported to the Architect immediately

This work is copyright and shall not be reproduced or used for any other purpose without the written permission of Squire and Partners.

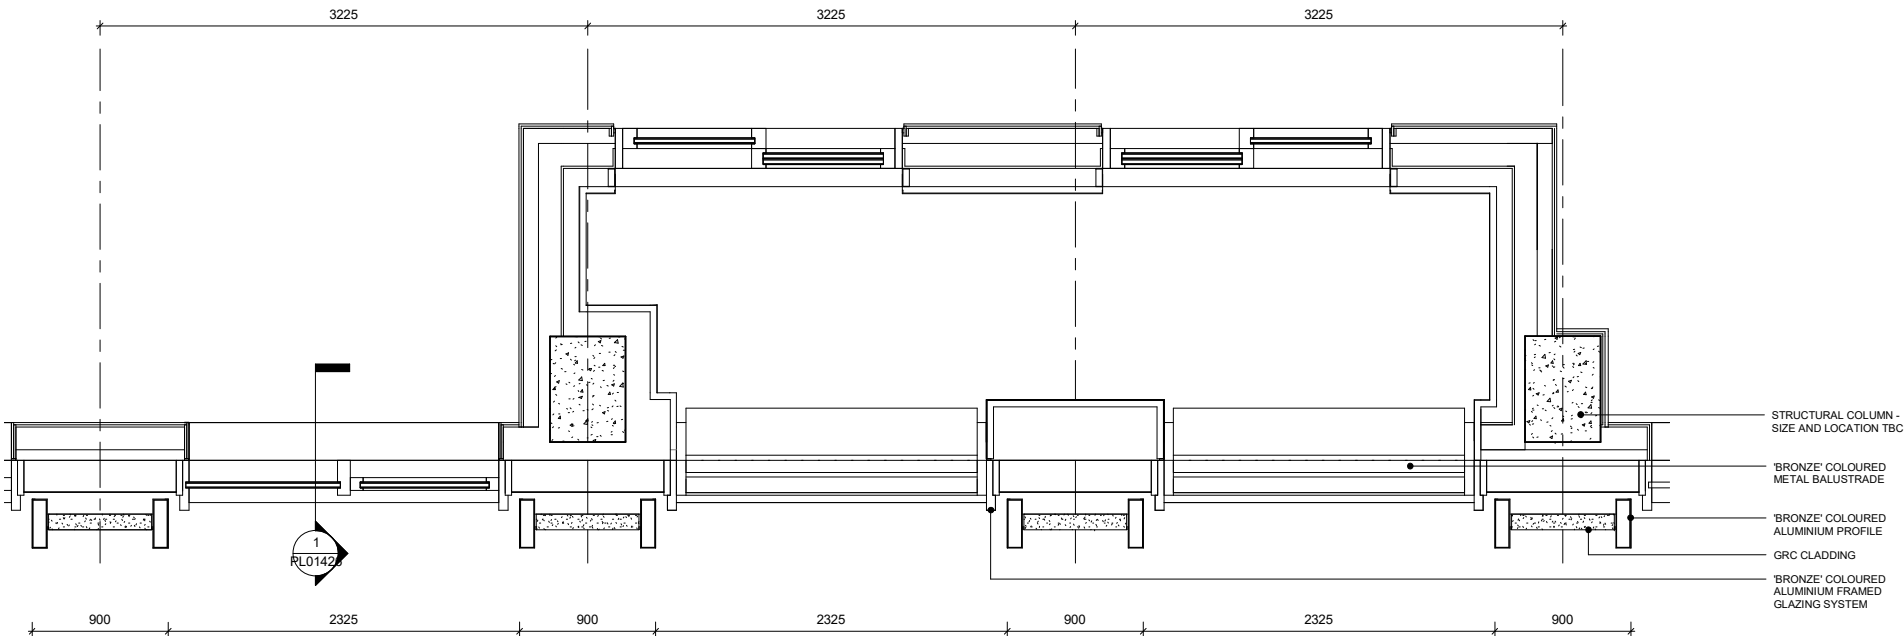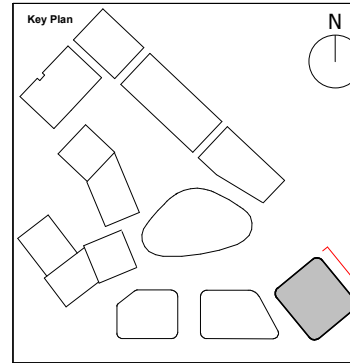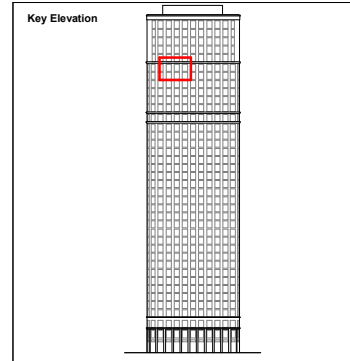

2 Block k - Bay Study 05 - Plan  
1 : 25

Issued for Planning	18/11/22	P1
Description	Date Chk	Rev

## SQUIRE & PARTNERS

Squire and Partners LLP  
The Department Store  
248 Ferndale Road, London SW9 8FR  
T: 020 7278 5555

info@squireandpartners.com  
www.squireandpartners.com

Project  
Paddington Green Police Station

Title  
Proposed Elevation  
Block K  
Typical Bay Study 05

Suitability Status  
S2 For Information

Date Scale @ ISO A1 Job Number  
26.03.21 1:25 15044

Drawing Number Revision  
15044-SQP-ZZ-ZZ-DB-A-PL01713 P1