

KEY PLAN



Ref. North

REV P1 15.03.19

DESCRIPTION Planning issued for information

**MATERIALS KEY (ELEVATIONS):**

1. BEIGE YELLOW BRICK INFILL
2. STONE FRAME - LIGHT GREY
3. BLACK METAL BALUSTRADE
4. GLAZED BLUE BRICK
5. DARK BROWN BRICK
6. PROJECTING BLACK METAL FRAME
7. STONE GABIN WALL



**NOTES**  
Check and verify all dimensions prior to commencement of work.  
This drawing shall be read in conjunction with all other contract documents including those by other consultants, and including specifications.  
Seek clarification of inconsistencies/ conflicts.  
Figured dimensions shall take precedence to scaled dimensions.

DRAWN PA  
CHECKED JC  
JOB NO. 44032

This drawing is COPYRIGHT and shall remain the property of  
**ARNEY FENDER KATSALIDIS**

**CLIENT**  
Meadow Residential

**PROJECT**  
Mill Hill - London

**ARCHITECTS:**  
ARNEY FENDER KATSALIDIS  
44-48 SCRUTTON STREET, LEVEL 1,  
LONDON, EC2A 4HN, UNITED KINGDOM.  
**CLIENT:**  
MEADOW RESIDENTIAL  
FIRST FLOOR, 50 GREAT  
MARLBOROUGH STREET, LONDON, EC1N 8TS.

**STRUCTURAL ENGINEER:**  
JES  
4 PEAR TREE COURT, LONDON,  
EC1N 8DS.  
**MECHANICAL / ELECTRICAL ENGINEER:**  
CHAPMAN BROS  
SAFFRON HOUSE, 8-10 KIRBY STREET,  
LONDON, EC1N 8TS.

**LANDSCAPE ARCHITECT:**  
JES  
THE BATHHOUSE, 27 FERRY  
ROAD, TESSINGTON, TW11 8NN.



**Arney  
Fender  
Katsalidis**

**SCALE**  
1:100@A1

**REVISION / DRAWING NO.**  
P1 | PLANNING

A41-00-01



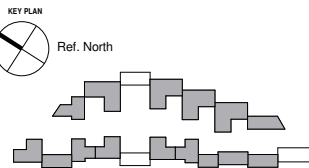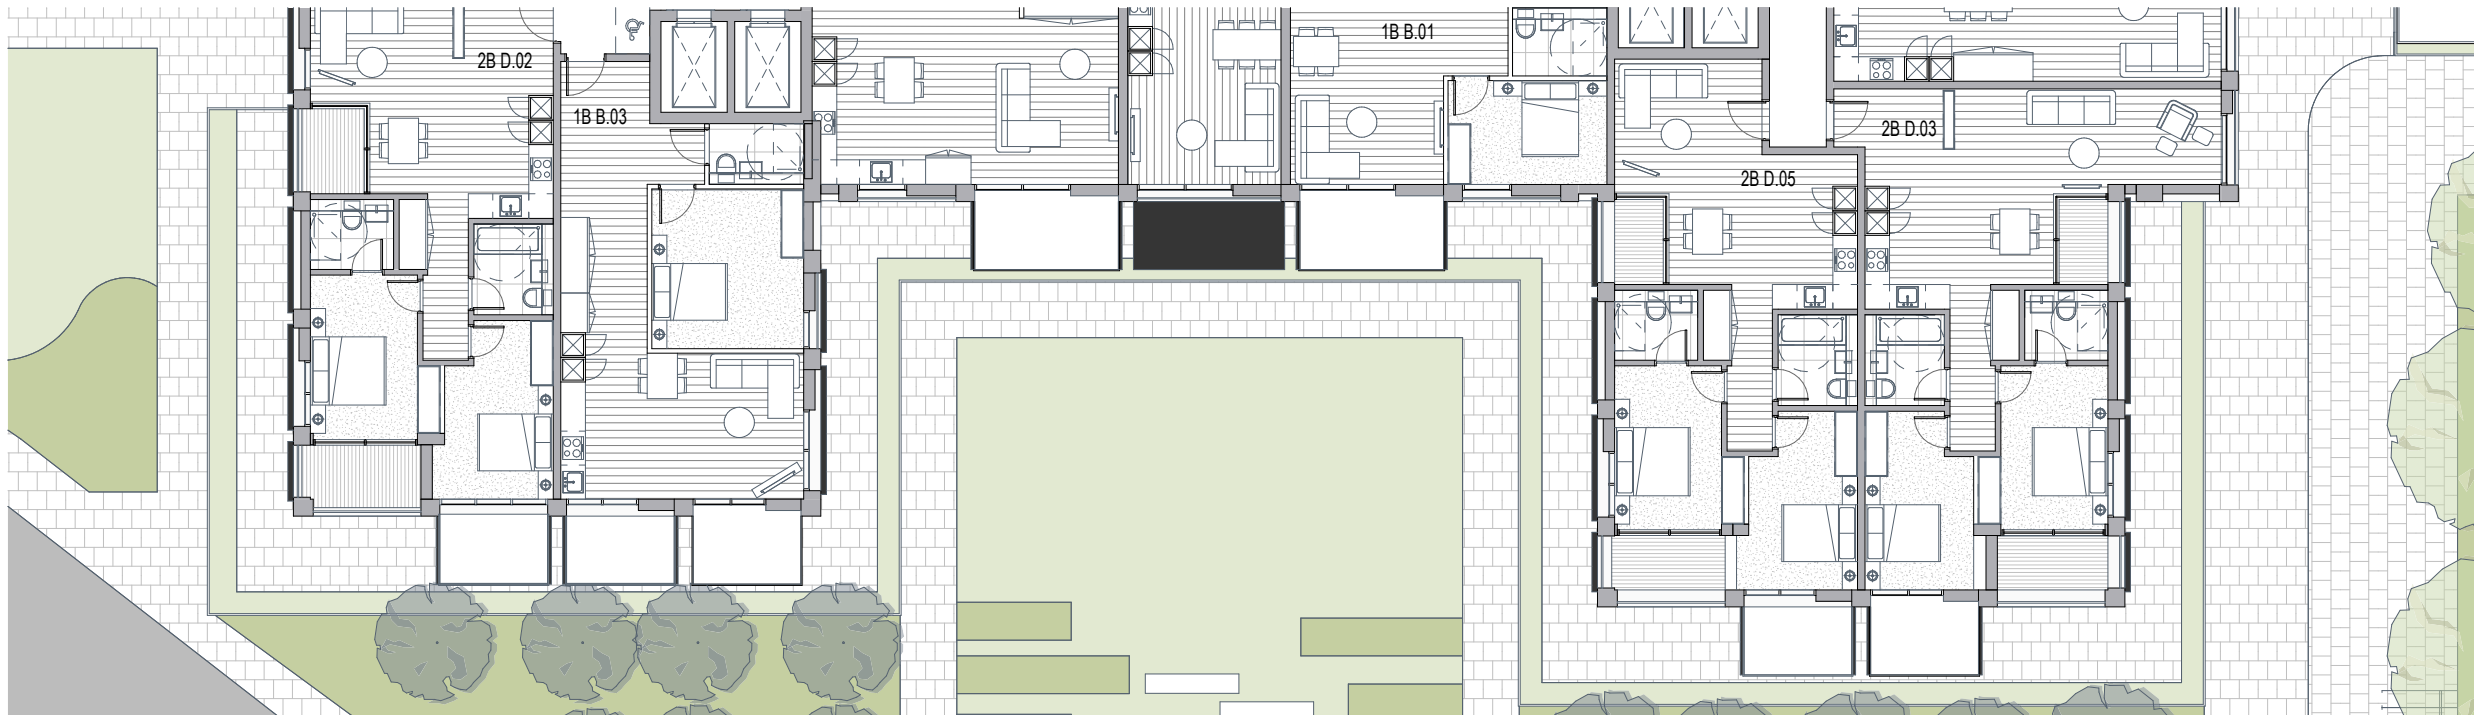

REV DATE DESCRIPTION  
P1 15.03.19 Planning issued for information

**MATERIALS KEY (ELEVATIONS):**  
1. BEIGE YELLOW BRICK INFILL  
2. STONE FRAME - LIGHT GREY  
3. BLACK METAL BALUSTRADE  
4. GLAZED BLUE BRICK  
5. DARK BROWN BRICK  
6. PROJECTING BLACK METAL FRAME  
7. STONE GABIN WALL

0m 2m 4m 6m 8m 10m

**NOTES**  
Check and verify all dimensions prior to commencement of work.  
This drawing shall be read in conjunction with all other contract documents including those by other consultants, and including specifications.  
Seek clarification of inconsistencies/ conflicts.  
Figured dimensions shall take precedence to scaled dimensions.

DRAWN CHECKED JOB NO.  
PA JC 44032

This drawing is COPYRIGHT and shall remain the property of  
**ARNEY FENDER KATSALIDIS**

**CLIENT**  
Meadow Residential

**PROJECT**  
Mill Hill - London

**ARCHITECTS:**  
ARNEY FENDER KATSALIDIS  
44-48 SCRUTTON STREET, LEVEL 1,  
LONDON, EC2A 4HN, UNITED KINGDOM.  
**CLIENT:**  
MEADOW RESIDENTIAL  
FIRST FLOOR, 50 GREAT  
MARLBOROUGH STREET, LONDON,  
W1F 7JS

**STRUCTURAL ENGINEER:**  
JES  
4 PEAR TREE COURT, LONDON,  
EC1R 0DS  
**MECHANICAL / ELECTRICAL ENGINEER:**  
CHAPMAN BROS  
SAFFRON HOUSE, 8-10 KIRBY STREET,  
LONDON, EC1N 8TS

**LANDSCAPE ARCHITECT:**  
OUTERIDGE  
THE BOATHOUSE, 27 FERRY  
ROAD, TESSINGTON, TW11 8NN


**Arney  
Fender  
Katsalidis**

**DRAWING TITLE**  
BLOCK Type A BAY STUDY ELEVATION Inwards

**SCALE**  
1:100@A1

**REVISION / DRAWING NO.**  
P1 | PLANNING

A41-00-02

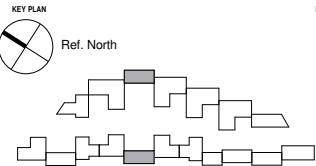

REV DATE DESCRIPTION  
P1 15.03.19 Planning issued for information

- MATERIALS KEY (ELEVATIONS):**
1. DOUBLE GLAZED UNIT
  2. BRICK FRAME - LIGHT BEIGE
  3. WINTER GARDEN
  4. BLACK METAL BALUSTRADE
  5. BLACK METAL SPANDREL PANEL
  6. PROJECTING BLACK METAL FRAME
  7. STONE GABION WALL



**NOTES**  
Check and verify all dimensions prior to commencement of work.  
This drawing shall be read in conjunction with all other contract documents including those by other consultants, and including specifications.  
Seek clarification of inconsistencies/ conflicts.  
Figured dimensions shall take precedence to scaled dimensions.

DRAWN CHECKED JOB NO.  
PA JC 44032

This drawing is COPYRIGHT and shall remain the property of  
**ARNEY FENDER KATSALIDIS**

**CLIENT**  
Meadow Residential

**PROJECT**  
Mill Hill - London

**ARCHITECTS:**  
ARNEY FENDER KATSALIDIS  
44-46 SCRUTTON STREET, LEVEL 1,  
LONDON, EC2A 4HN, UNITED KINGDOM.  
**CLIENT:**  
MEADOW RESIDENTIAL  
FIRST FLOOR, 50 GREAT  
MARLBOROUGH STREET, LONDON, EC1N 7JS

**STRUCTURAL ENGINEER:**  
JES  
4 PEAR TREE COURT, LONDON,  
EC1R 6DS  
**MECHANICAL / ELECTRICAL ENGINEER:**  
CHAPMAN BROS  
SAFFRON HOUSE, 8-10 KIRBY STREET,  
LONDON, EC1N 8TS

**LANDSCAPE ARCHITECT:**  
JES  
THE BATHHOUSE, 27 FERRY  
ROAD, TESSINGTON, TW11 8NN

**DRAWING TITLE**  
BLOCK Type B BAY STUDY ELEVATION Outwards



**SCALE**  
1:100@A1

**REVISION / DRAWING No.**  
P1 | PLANNING

**Arney Fender Katsalidis**

A41-00-03



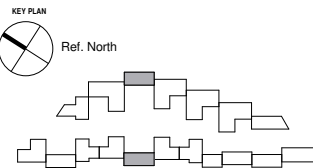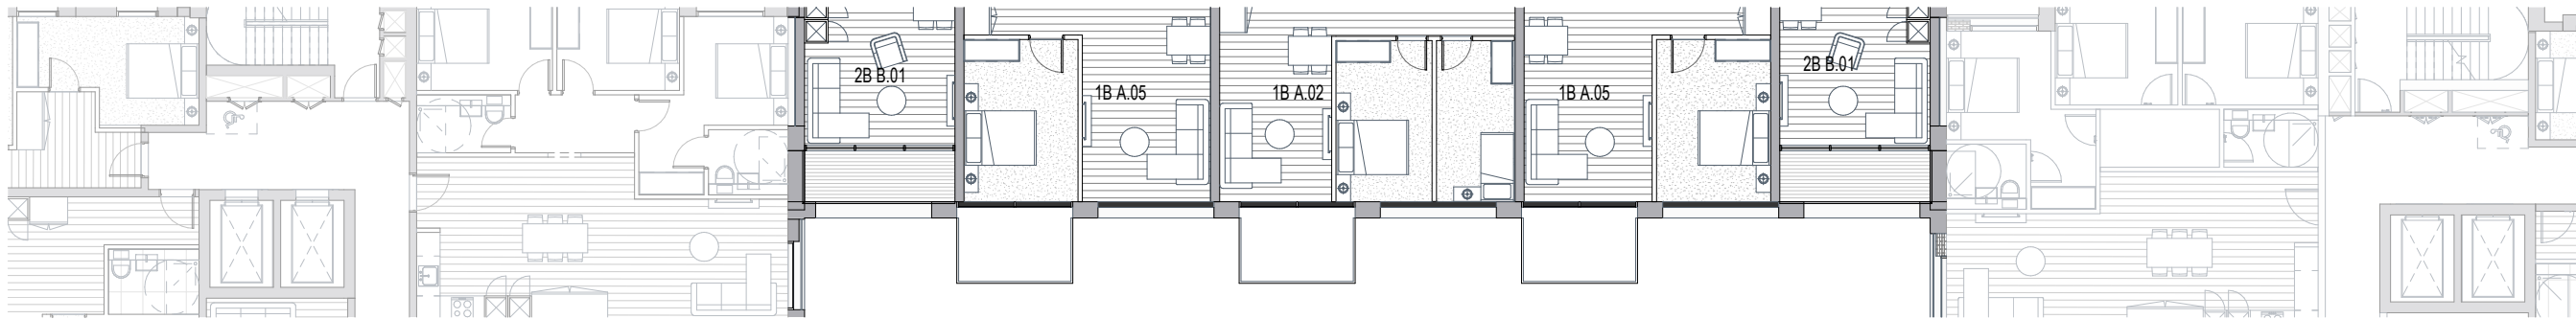

| REV | DATE     | DESCRIPTION                     |
|-----|----------|---------------------------------|
| P1  | 15.03.19 | Planning issued for information |

- MATERIALS KEY (ELEVATIONS):**
1. DOUBLE GLAZED UNIT
  2. BRICK FRAME - LIGHT BEIGE
  3. WINTER GARDEN
  4. BLACK METAL BALUSTRADE
  5. BLACK METAL SPANDREL PANEL
  6. PROJECTING BLACK METAL FRAME
  7. STONE GABION WALL



**NOTES**  
Check and verify all dimensions prior to commencement of work.  
This drawing shall be read in conjunction with all other contract documents including those by other consultants, and including specifications.  
Seek clarification of inconsistencies/ conflicts.  
Figured dimensions shall take precedence to scaled dimensions.

| DRAWN | CHECKED | JOB NO. |
|-------|---------|---------|
| PA    | JC      | 44032   |

This drawing is COPYRIGHT and shall remain the property of  
**ARNEY FENDER KATSALIDIS**

**CLIENT**  
Meadow Residential

**PROJECT**  
Mill Hill - London

**ARCHITECTS:**  
ARNEY FENDER KATSALIDIS  
44-48 SCRUTTON STREET, LEVEL 1,  
LONDON, EC2A 4HN, UNITED KINGDOM.  
**CLIENT:**  
MEADOW RESIDENTIAL  
FIRST FLOOR, 50 GREAT  
MARLBOROUGH STREET, LONDON,  
W1F 7JS

**STRUCTURAL ENGINEER:**  
JES  
4 PEAR TREE COURT, LONDON,  
EC1R 6DS  
**MECHANICAL / ELECTRICAL ENGINEER:**  
CHAPMAN BROS  
SAFFRON HOUSE, 8-10 KIRBY STREET,  
LONDON, EC1N 8TS

**LANDSCAPE ARCHITECT:**  
OUTERIDGE  
THE BOATHOUSE, 27 FERRY  
ROAD, TESSINGTON, TW11 8NN







**Arney  
Fender  
Katsalidis**

**SCALE**  
1:100@A1

**REVISION / DRAWING No.**  
P1 | PLANNING

A41-00-04



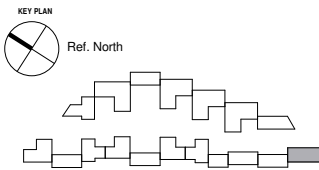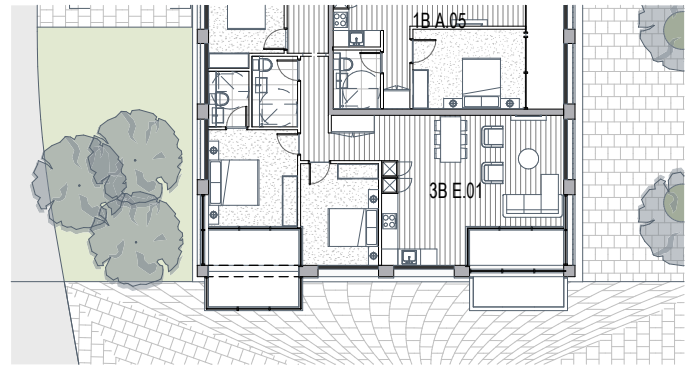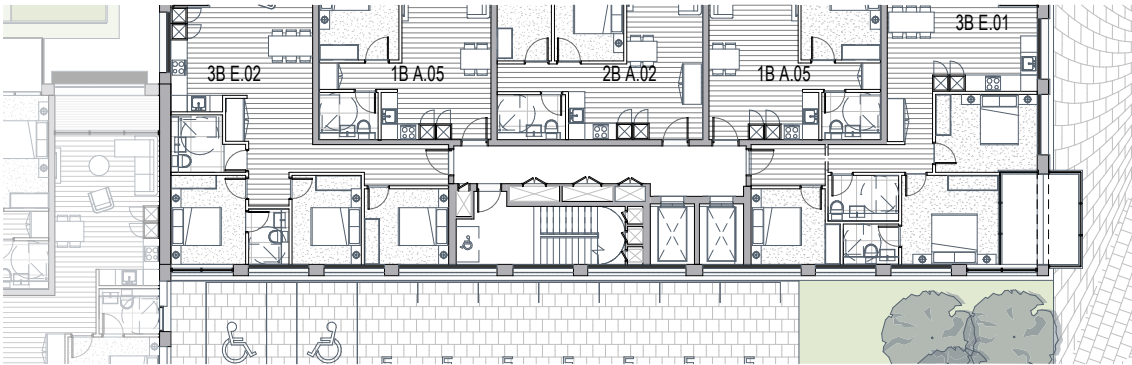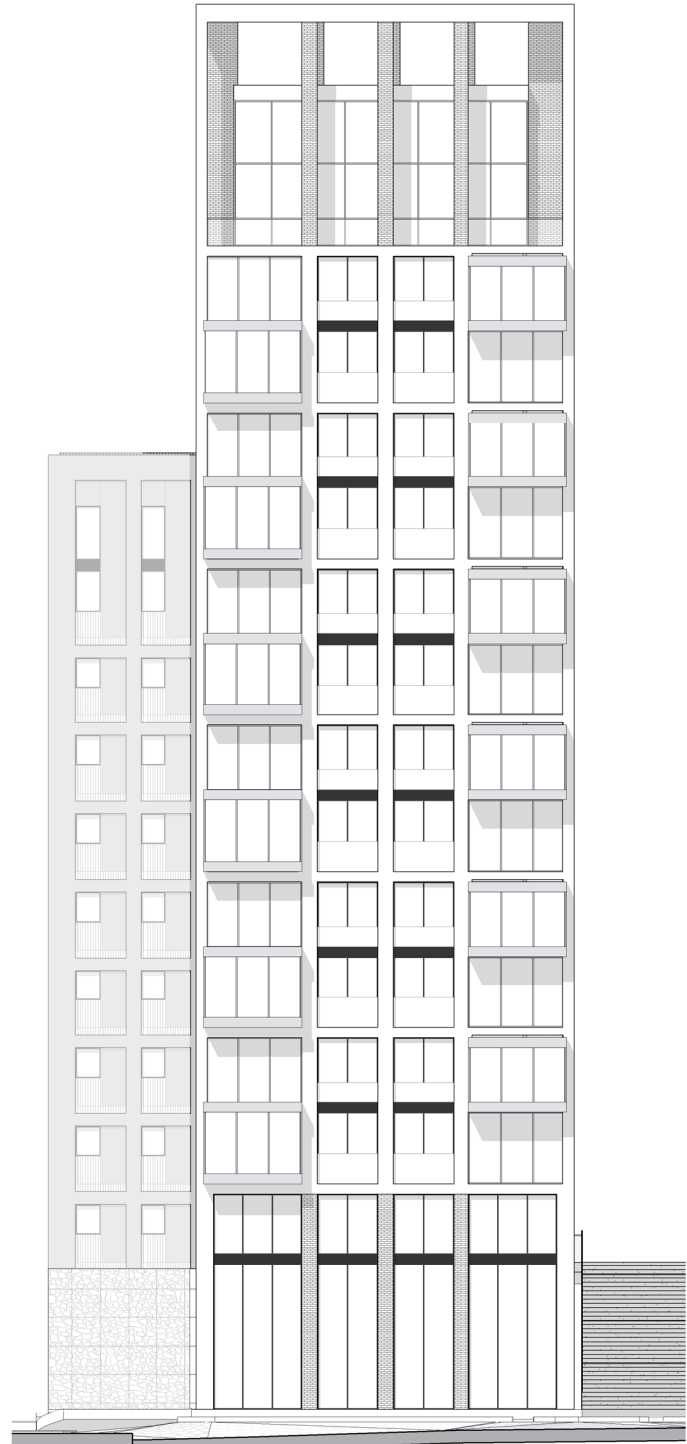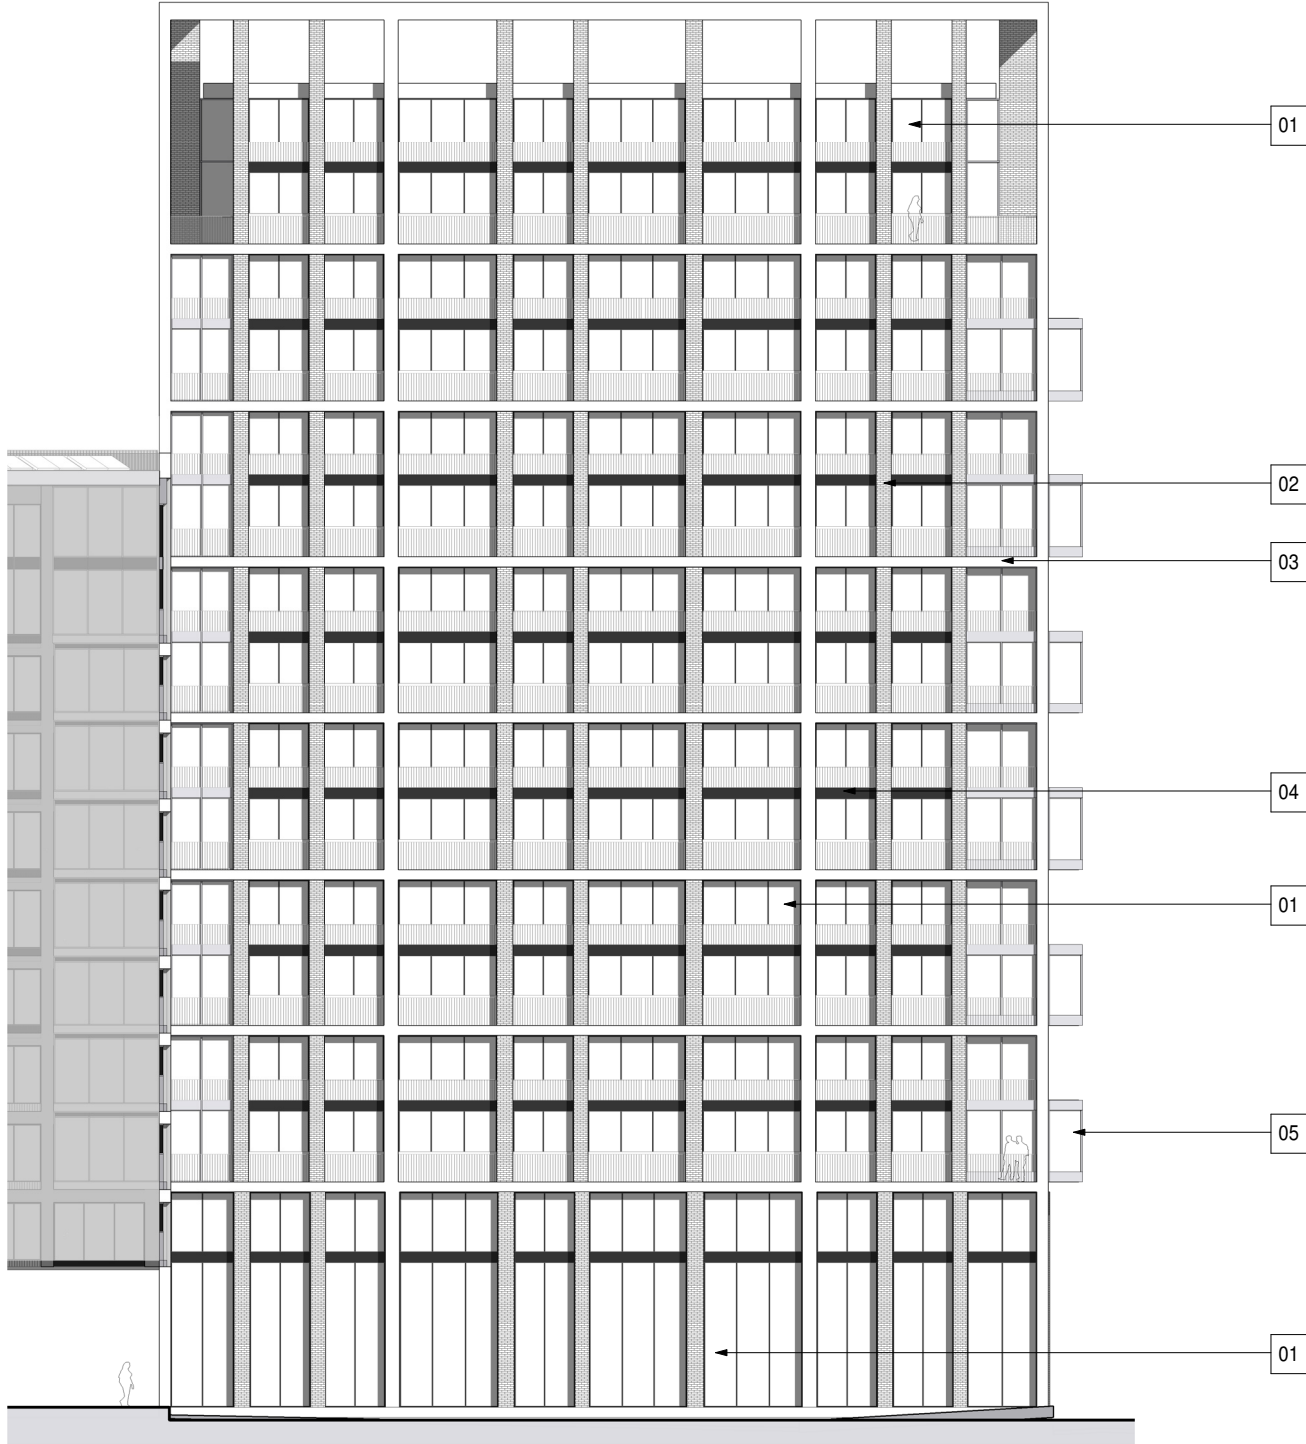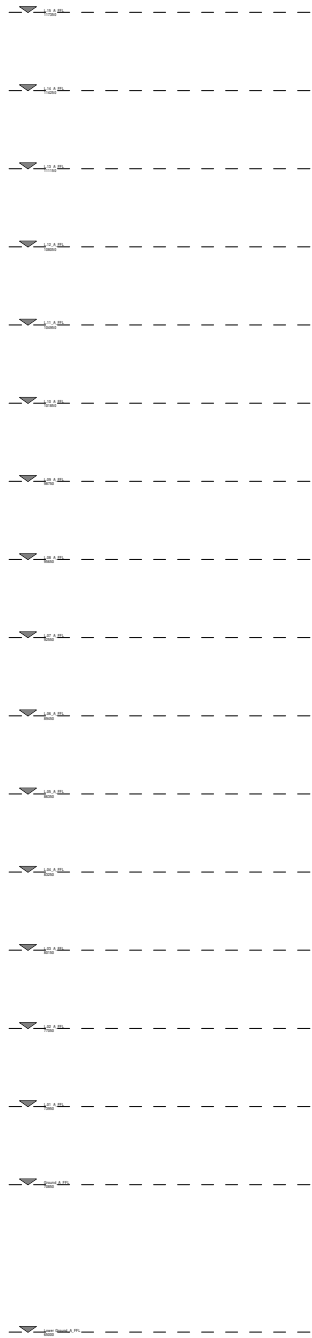

REV DATE DESCRIPTION  
P1 15.03.19 Planning issued for information

**MATERIALS KEY (ELEVATIONS):**  
1. DOUBLE GLAZED UNIT  
2. BRICK FRAME - LIGHT BEIGE  
3. STONE FRAME - LIGHT GREY  
4. BRONZE PANEL  
5. WINTER GARDEN



**NOTES**  
Check and verify all dimensions prior to commencement of work.  
This drawing shall be read in conjunction with all other contract documents including those by other consultants, and including specifications.  
Seek clarification of inconsistencies/ conflicts.  
Figured dimensions shall take precedence to scaled dimensions.

DRAWN CHECKED JOB NO.  
PA JC 44032

This drawing is COPYRIGHT and shall remain the property of  
**ARNEY FENDER KATSALIDIS**

**CLIENT**  
Meadow Residential

**PROJECT**  
Mill Hill - London

**ARCHITECTS:**  
ARNEY FENDER KATSALIDIS  
44-48 SCRUTTON STREET, LEVEL, LONDON, EC2A 4HN, UNITED KINGDOM.  
**CLIENT:**  
MEADOW RESIDENTIAL  
FIRST FLOOR, 50 GREAT MARLBOROUGH STREET, LONDON, W1F 7JS

**STRUCTURAL ENGINEER:**  
JES  
4 PEAR TREE COURT, LONDON, EC1P 0DS  
**MECHANICAL / ELECTRICAL ENGINEER:**  
CHAPMAN BROS  
SAFFRON HOUSE, 8-10 KIRBY STREET, LONDON, EC1N 8TS

**LANDSCAPE ARCHITECT:**  
JES  
THE BOATHOUSE, 27 FERRY ROAD, TESSINGTON, TW11 8NN




**Arney Fender Katsalidis**

**SCALE**  
1:100@A1

**REVISION / DRAWING NO.**  
P1 | PLANNING

A41-00-05



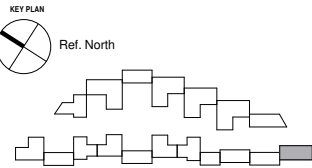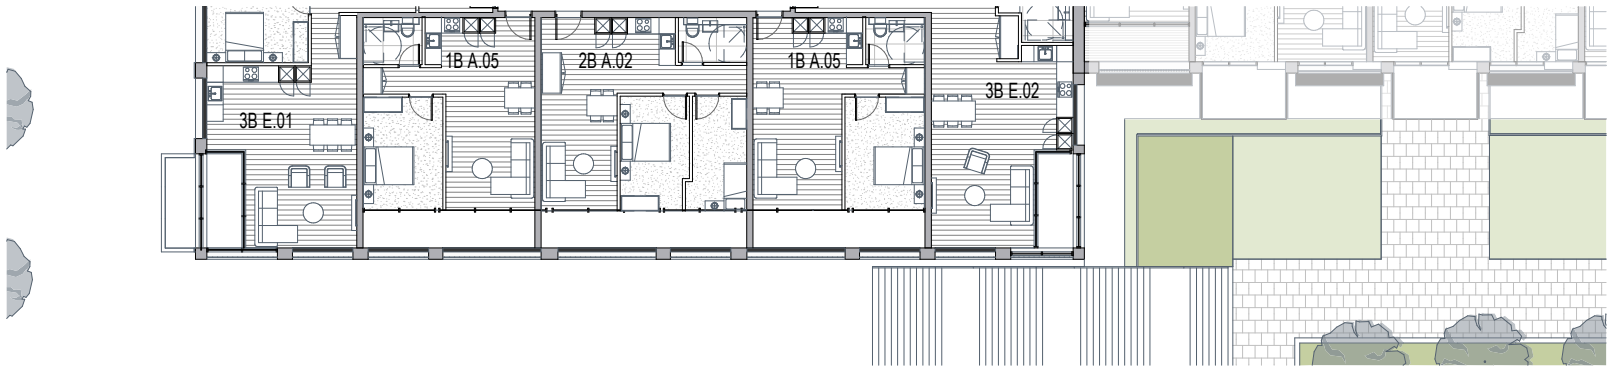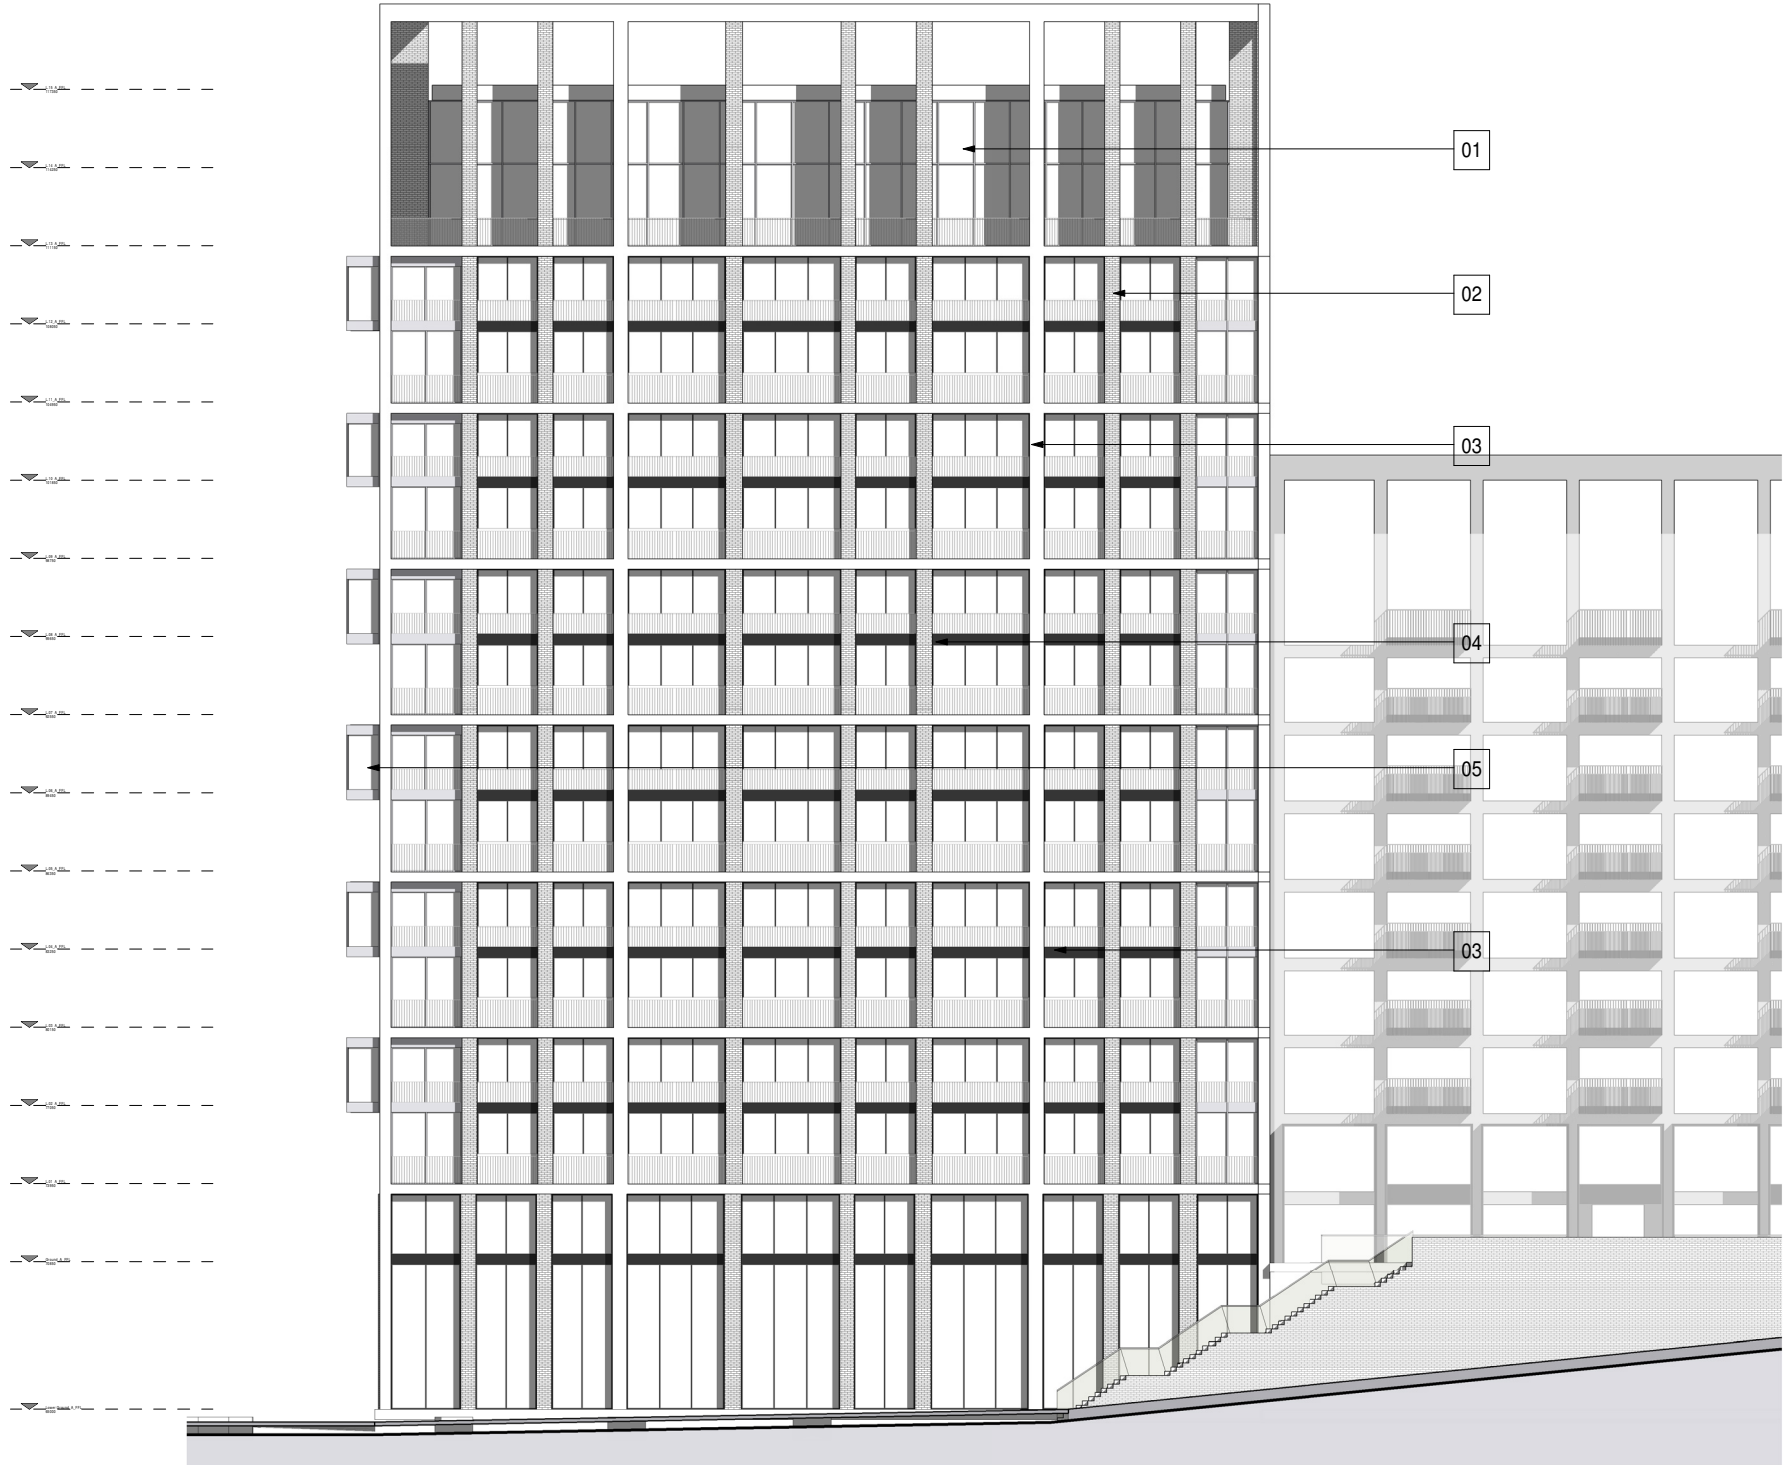

| REV | DATE     | DESCRIPTION                     |
|-----|----------|---------------------------------|
| P1  | 15.03.19 | Planning issued for information |

- MATERIALS KEY (ELEVATIONS):**
1. DOUBLE GLAZED UNIT
  2. BRICK FRAME - LIGHT BEIGE
  3. STONE FRAME - LIGHT GREY
  4. BRONZE PANEL
  5. WINTER GARDEN



**NOTES**

Check and verify all dimensions prior to commencement of work.  
This drawing shall be read in conjunction with all other contract documents including those by other consultants, and including specifications.  
Seek clarification of inconsistencies/ conflicts.  
Figured dimensions shall take precedence to scaled dimensions.

| DRAWN | CHECKED | JOB NO. |
|-------|---------|---------|
| PA    | JC      | 44032   |

This drawing is COPYRIGHT and shall remain the property of  
**ARNEY FENDER KATSAIDIS**

**CLIENT**

Meadow Residential

**PROJECT**

Mill Hill - London

**ARCHITECTS:**  
AFK ARCHITECTURE + INTERIORS  
44-46 SCRUTTON STREET, LEVEL 3  
LONDON, EC2A 4HN, UNITED KINGDOM.  
**CLIENT:**  
MEADOW RESIDENTIAL  
FIRST FLOOR, 91 GREAT  
MARLBOROUGH STREET, LONDON,  
W1F 7JS

**STRUCTURAL ENGINEER:**  
ICE  
4 PEAR TREE COURT, LONDON,  
EC1R 0DS  
**MECHANICAL / ELECTRICAL ENGINEER:**  
CHEPMAN BROS  
SUTTON HOUSE, 8-10 KIRBY STREET,  
LONDON, EC1N 8TS

**LANDSCAPE ARCHITECT:**  
OUTESCAPE  
THE BOATHOUSE, 27 FERRY  
ROAD, TESSINGTON, TW11 9NN

**Arney  
Fender  
Katsalidis**

**SCALE**

1:100@A1

| REVISION / DRAWING No. |
|------------------------|
| P1   PLANNING          |

A41-00-06