




EXISTING ELEVATION AA

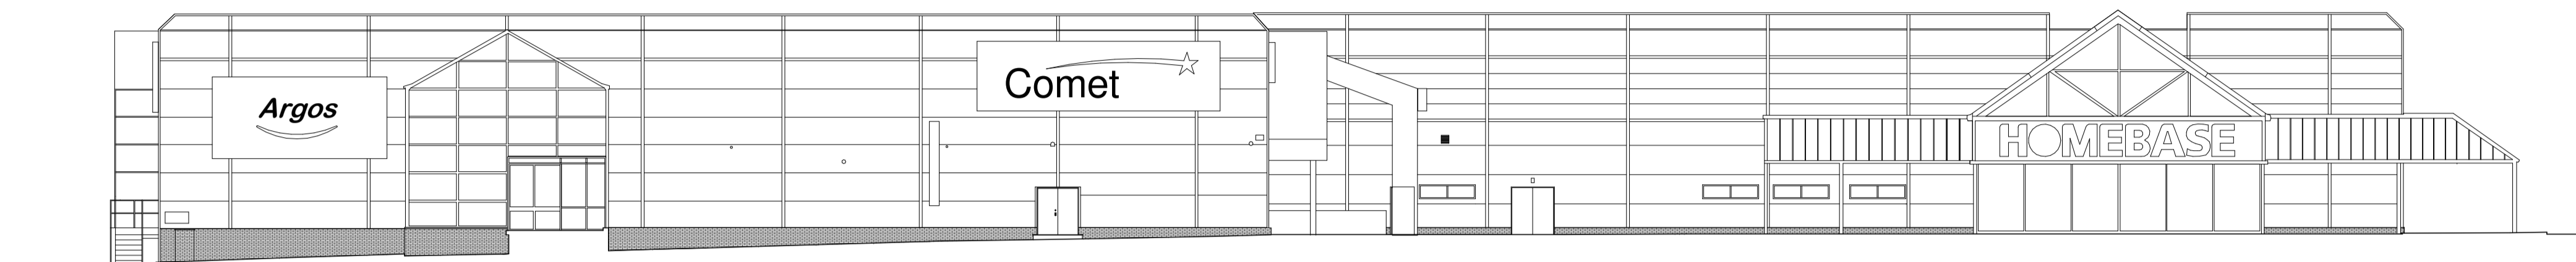

EXISTING ELEVATION BB

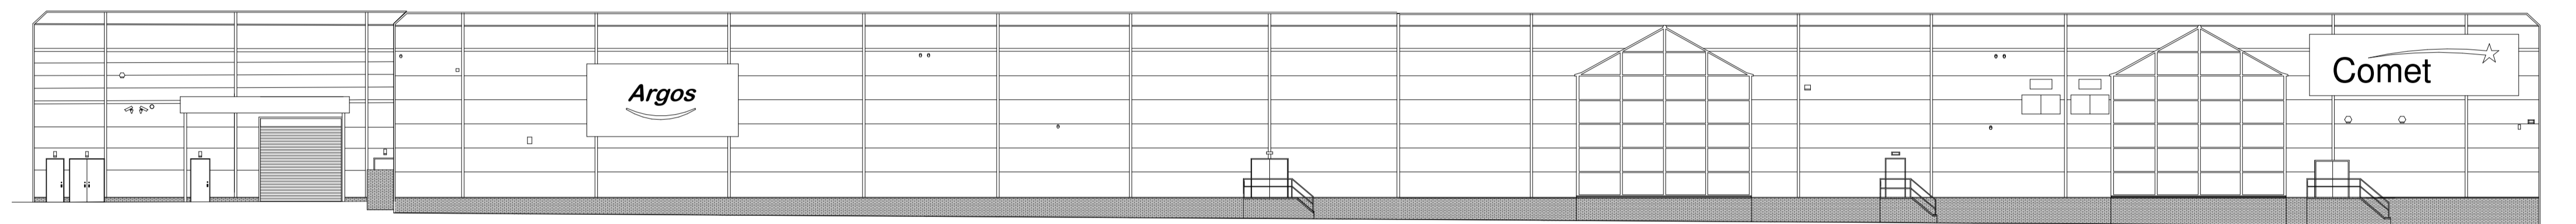


EXISTING ELEVATION CC

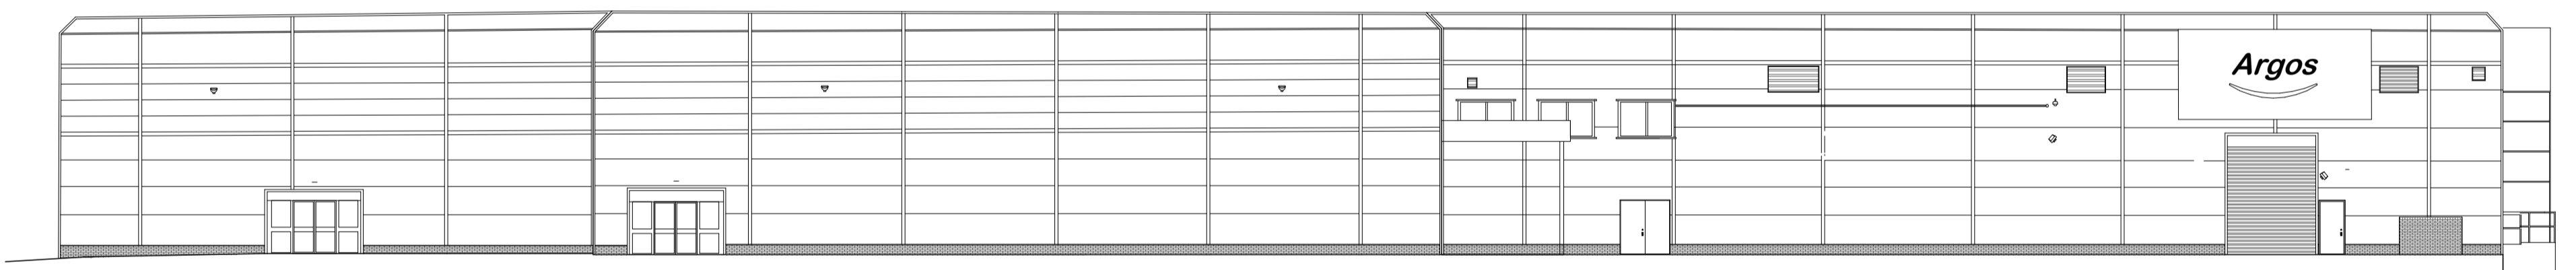


EXISTING ELEVATION DD




EXISTING ELEVATION EE

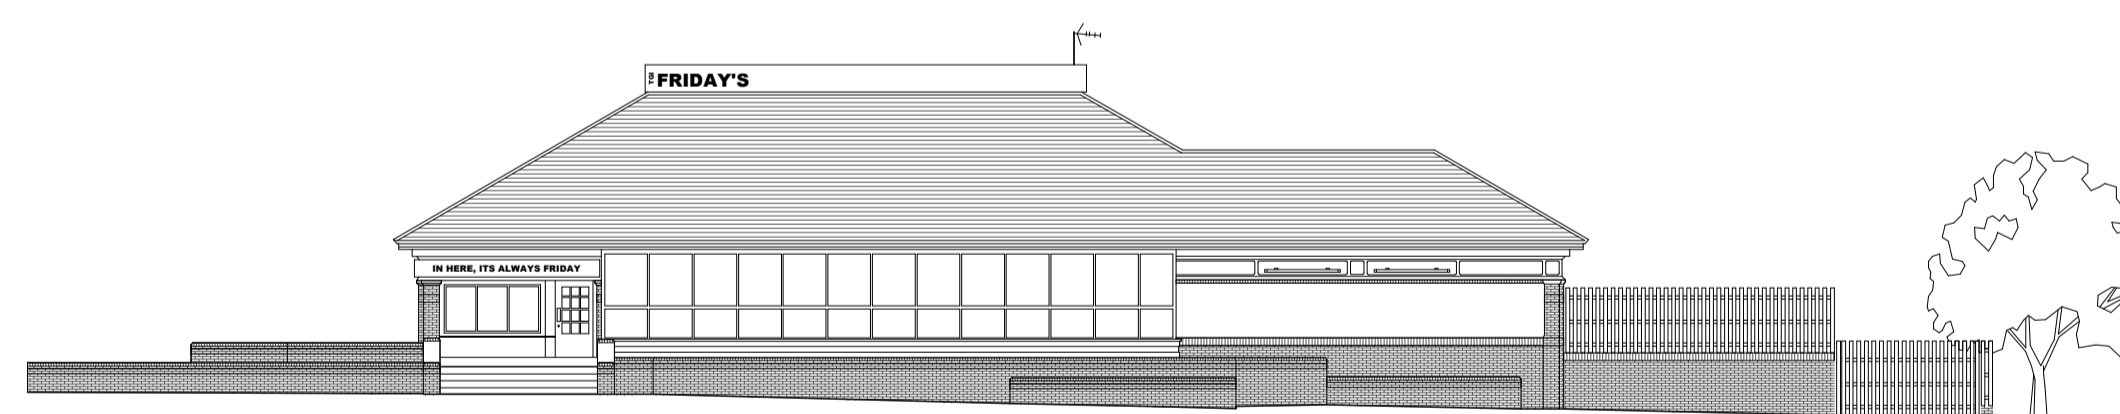

EXISTING ELEVATION FF

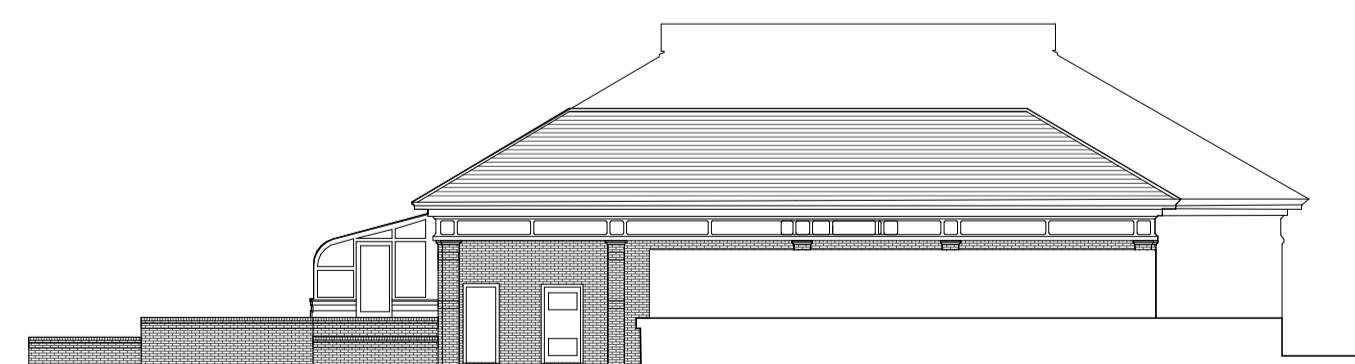


EXISTING ELEVATION GG

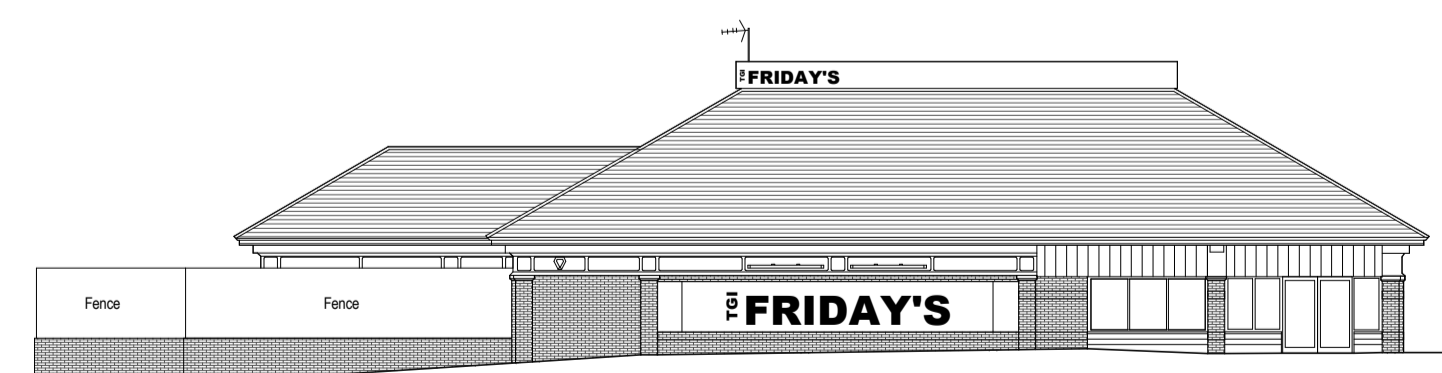


EXISTING ELEVATION HH

NOTE:
THIS DRAWING HAS NOT BEEN PRODUCED BY AFK.
REFER TO ORIGINAL ARCHITECTS DRAWINGS

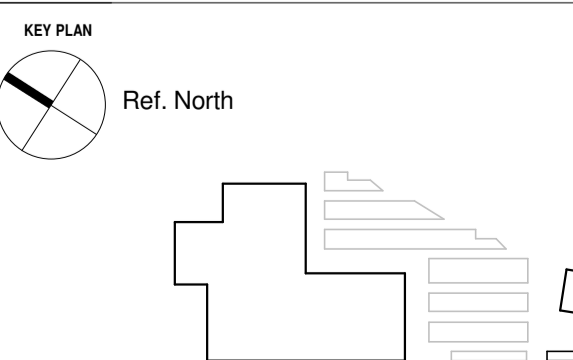

REV	DATE	DESCRIPTION
P1	15.03.19	Planning issued for information

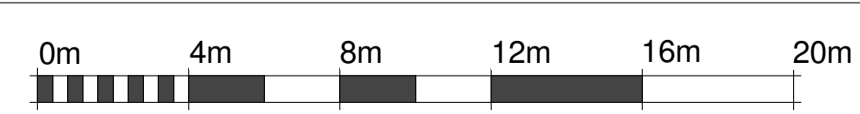

NOTES
Check and verify all dimensions prior to commencement of work.
This drawing shall be read in conjunction with all other contract documents including those by other consultants, and including specifications.
Seek clarification of inconsistencies/ conflicts.
Figured dimensions shall take precedence to scaled dimensions.

DRAWN	CHECKED	JOB NO.
Author	Checker	44032

This drawing is COPYRIGHT and shall remain the property of
ARNEY FENDER KATSAIDIS

CLIENT
Meadow Residential

PROJECT
Mill Hill - London

ARCHITECTS:
AFK ARCHITECTURE + INTERIORS
44-46 SCRUTTON STREET, LEVEL 1,
LONDON, EC2A 4HN, UNITED KINGDOM.
CLIENT:
MEADOW RESIDENTIAL
FIRST FLOOR, 50 GREAT
MARLBOROUGH STREET, LONDON,
W1F 7JL.
STRUCTURAL ENGINEER:
RIS
4 PEAR TREE COURT, LONDON,
EC1P 3DS.
MECHANICAL / ELECTRICAL ENGINEER:
CHEPMAN BROS
SAYFON HOUSE, 6-10 KIRBY STREET,
LONDON, EC1N 8TS.
LANDSCAPE ARCHITECT:
OUESBROKE
THE BOATHOUSE, 27 FERRY
ROAD, TEDDINGTON, TW11 9NN.

DRAWING TITLE
EXISTING ELEVATIONS

Arney Fender Katsalidis

SCALE
1 : 200@ A1

REVISION / DRAWING No.
P1 | PLANNING

A03-00-03