



Legend
 1 Bed
 2 Bed
 3 Bed

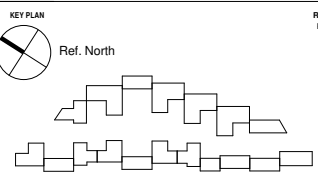

REV	DATE	DESCRIPTION
P1	15.03.19	Planning issued for information

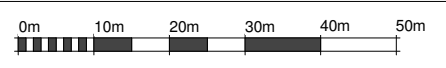

NOTES
 Check and verify all dimensions prior to commencement of work.
 This drawing shall be read in conjunction with all other contract documents including those by other consultants, and including specifications.
 Seek clarification of inconsistencies/ conflicts.
 Figured dimensions shall take precedence to scaled dimensions.

DRAWN	CHECKED	JOB NO.
MMR	JC	44032

This drawing is COPYRIGHT and shall remain the property of
ARNEY FENDER KATSAIDIS

CLIENT
 Meadow Residential

PROJECT
 Mill Hill - London

ARCHITECTS:
 AFA ARCHITECTURE + INTERIORS
 44-46 SCRUTTON STREET, LEVEL,
 LONDON, EC2A 4HN, UNITED KINGDOM.
CLIENT:
 MEADOW RESIDENTIAL
 FIRST FLOOR, 30 GREGY
 MARLBOROUGH STREET, LONDON,
 W1F 7JZ.

STRUCTURAL ENGINEER:
 HEE
 2 PEAR TREE COURT, LONDON,
 EC1R 8DS.
MECHANICAL / ELECTRICAL ENGINEER:
 CHEPMAN BROS
 BAYTON HOUSE, 8-10 KIRBY STREET,
 LONDON, EC1N 8TS.

DRAWING TITLE
 GA_LEVEL 05_OVERALL PLAN


LANDSCAPE ARCHITECT:
 OUTERSCAPE
 THE BOATHOUSE, 27 FERRY
 ROAD, TEDDINGTON, TW11 9NN.

Arney Fender Katsalidis


SCALE
 1 : 500@ A1

REVISION / DRAWING No.
 P1 | PLANNING


A10-05-01

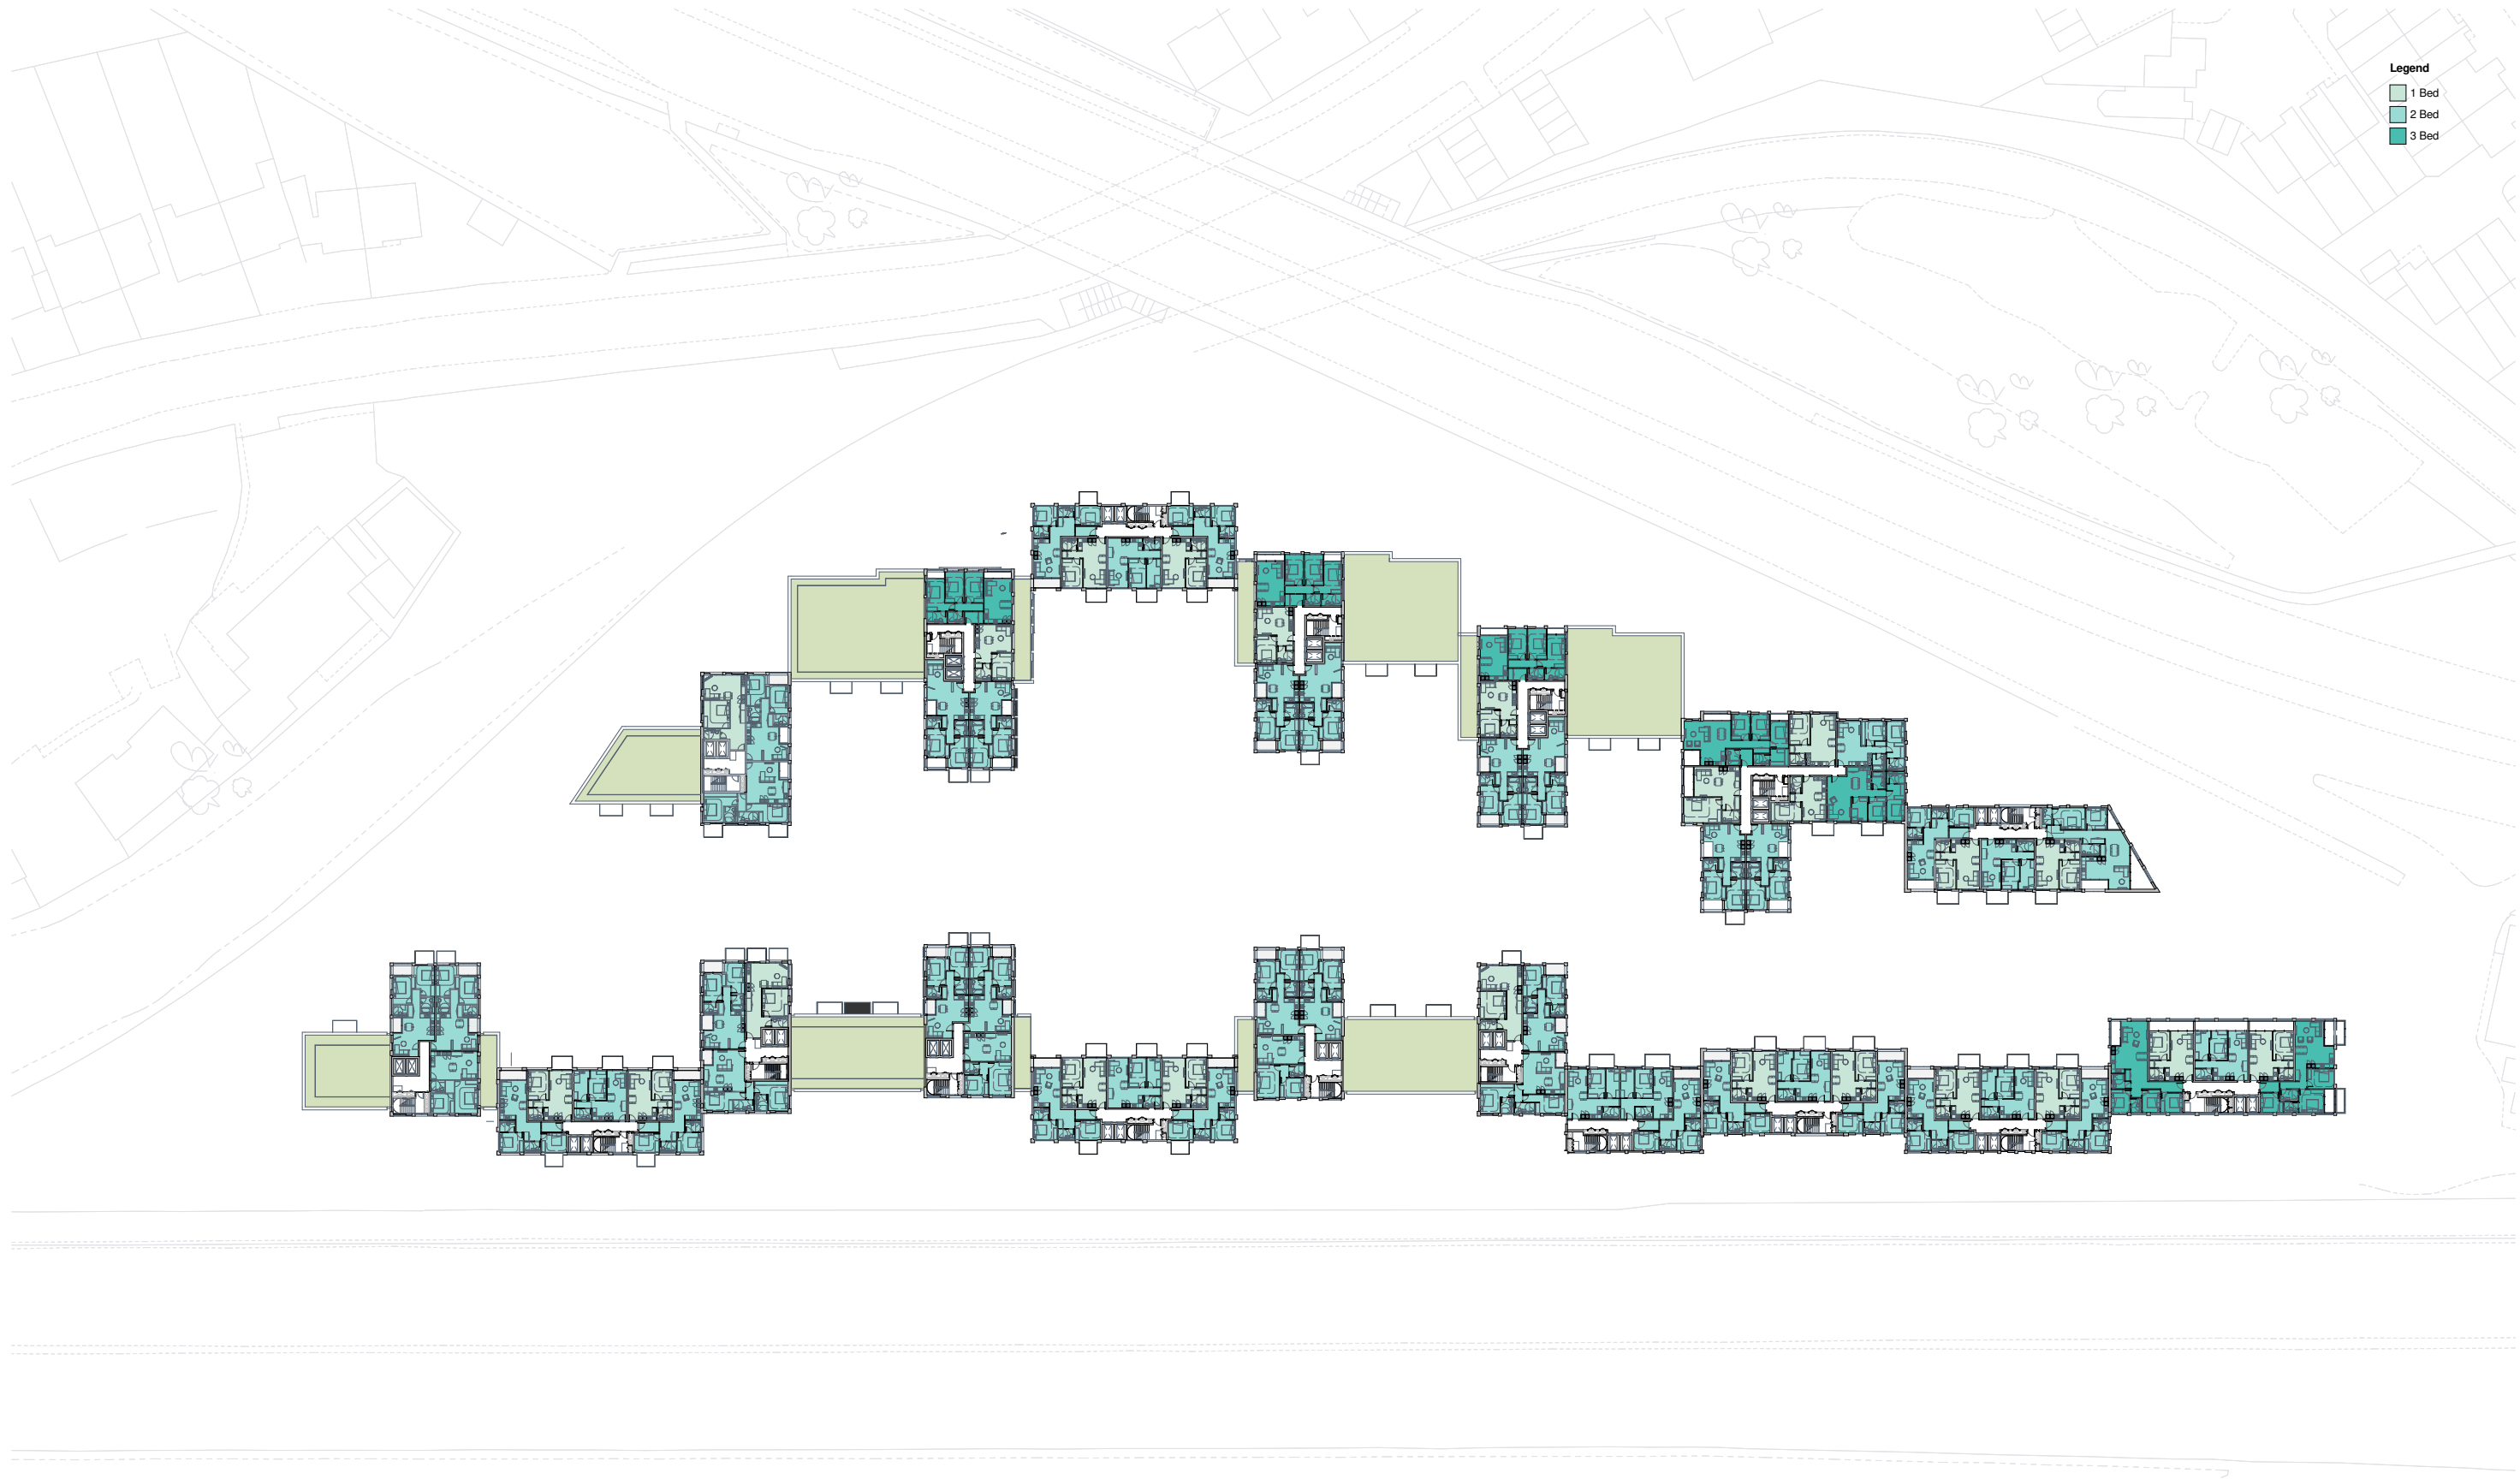

- Legend**
- 1 Bed
 - 2 Bed
 - 3 Bed

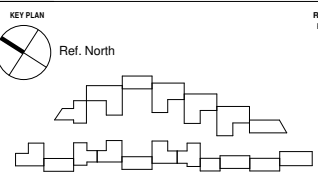

REV	DATE	DESCRIPTION
P1	15.03.19	Planning issued for information

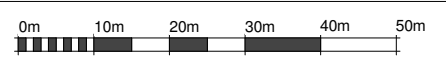

NOTES
 Check and verify all dimensions prior to commencement of work.
 This drawing shall be read in conjunction with all other contract documents including those by other consultants, and including specifications.
 Seek clarification of inconsistencies/ conflicts.
 Figured dimensions shall take precedence to scaled dimensions.

DRAWN	CHECKED	JOB NO.
MMR	JC	44032

This drawing is COPYRIGHT and shall remain the property of
ARNEY FENDER KATSAIDIS

CLIENT
 Meadow Residential

PROJECT
 Mill Hill - London

ARCHITECTS:
 A&A ARCHITECTURE + INTERIORS
 44-46 SCRUTTON STREET, LEVEL,
 LONDON, EC2A 4HU, UNITED KINGDOM.
CLIENT:
 MEADOW RESIDENTIAL
 FIRST FLOOR, 30 GREAT
 MARLBOROUGH STREET, LONDON,
 W1F 7JZ.

DRAWING TITLE
 GA_LEVEL 06_OVERALL PLAN

STRUCTURAL ENGINEER:
 IEE
 2 PEAR TREE COURT, LONDON,
 EC1R 8DS.
MECHANICAL / ELECTRICAL ENGINEER:
 CHEWMAN BROS
 BAYTON HOUSE, 8-10 KIRBY STREET,
 LONDON, EC1N 8TS.


LANDSCAPE ARCHITECT:
 OUTESCAPE
 THE BOATHOUSE, 27 FERRY
 ROAD, TESSINGTON, TW11 9NN.

Arney Fender Katsalidis


SCALE
 1 : 500@ A1

REVISION / DRAWING No.
 P1 | PLANNING


A10-06-01

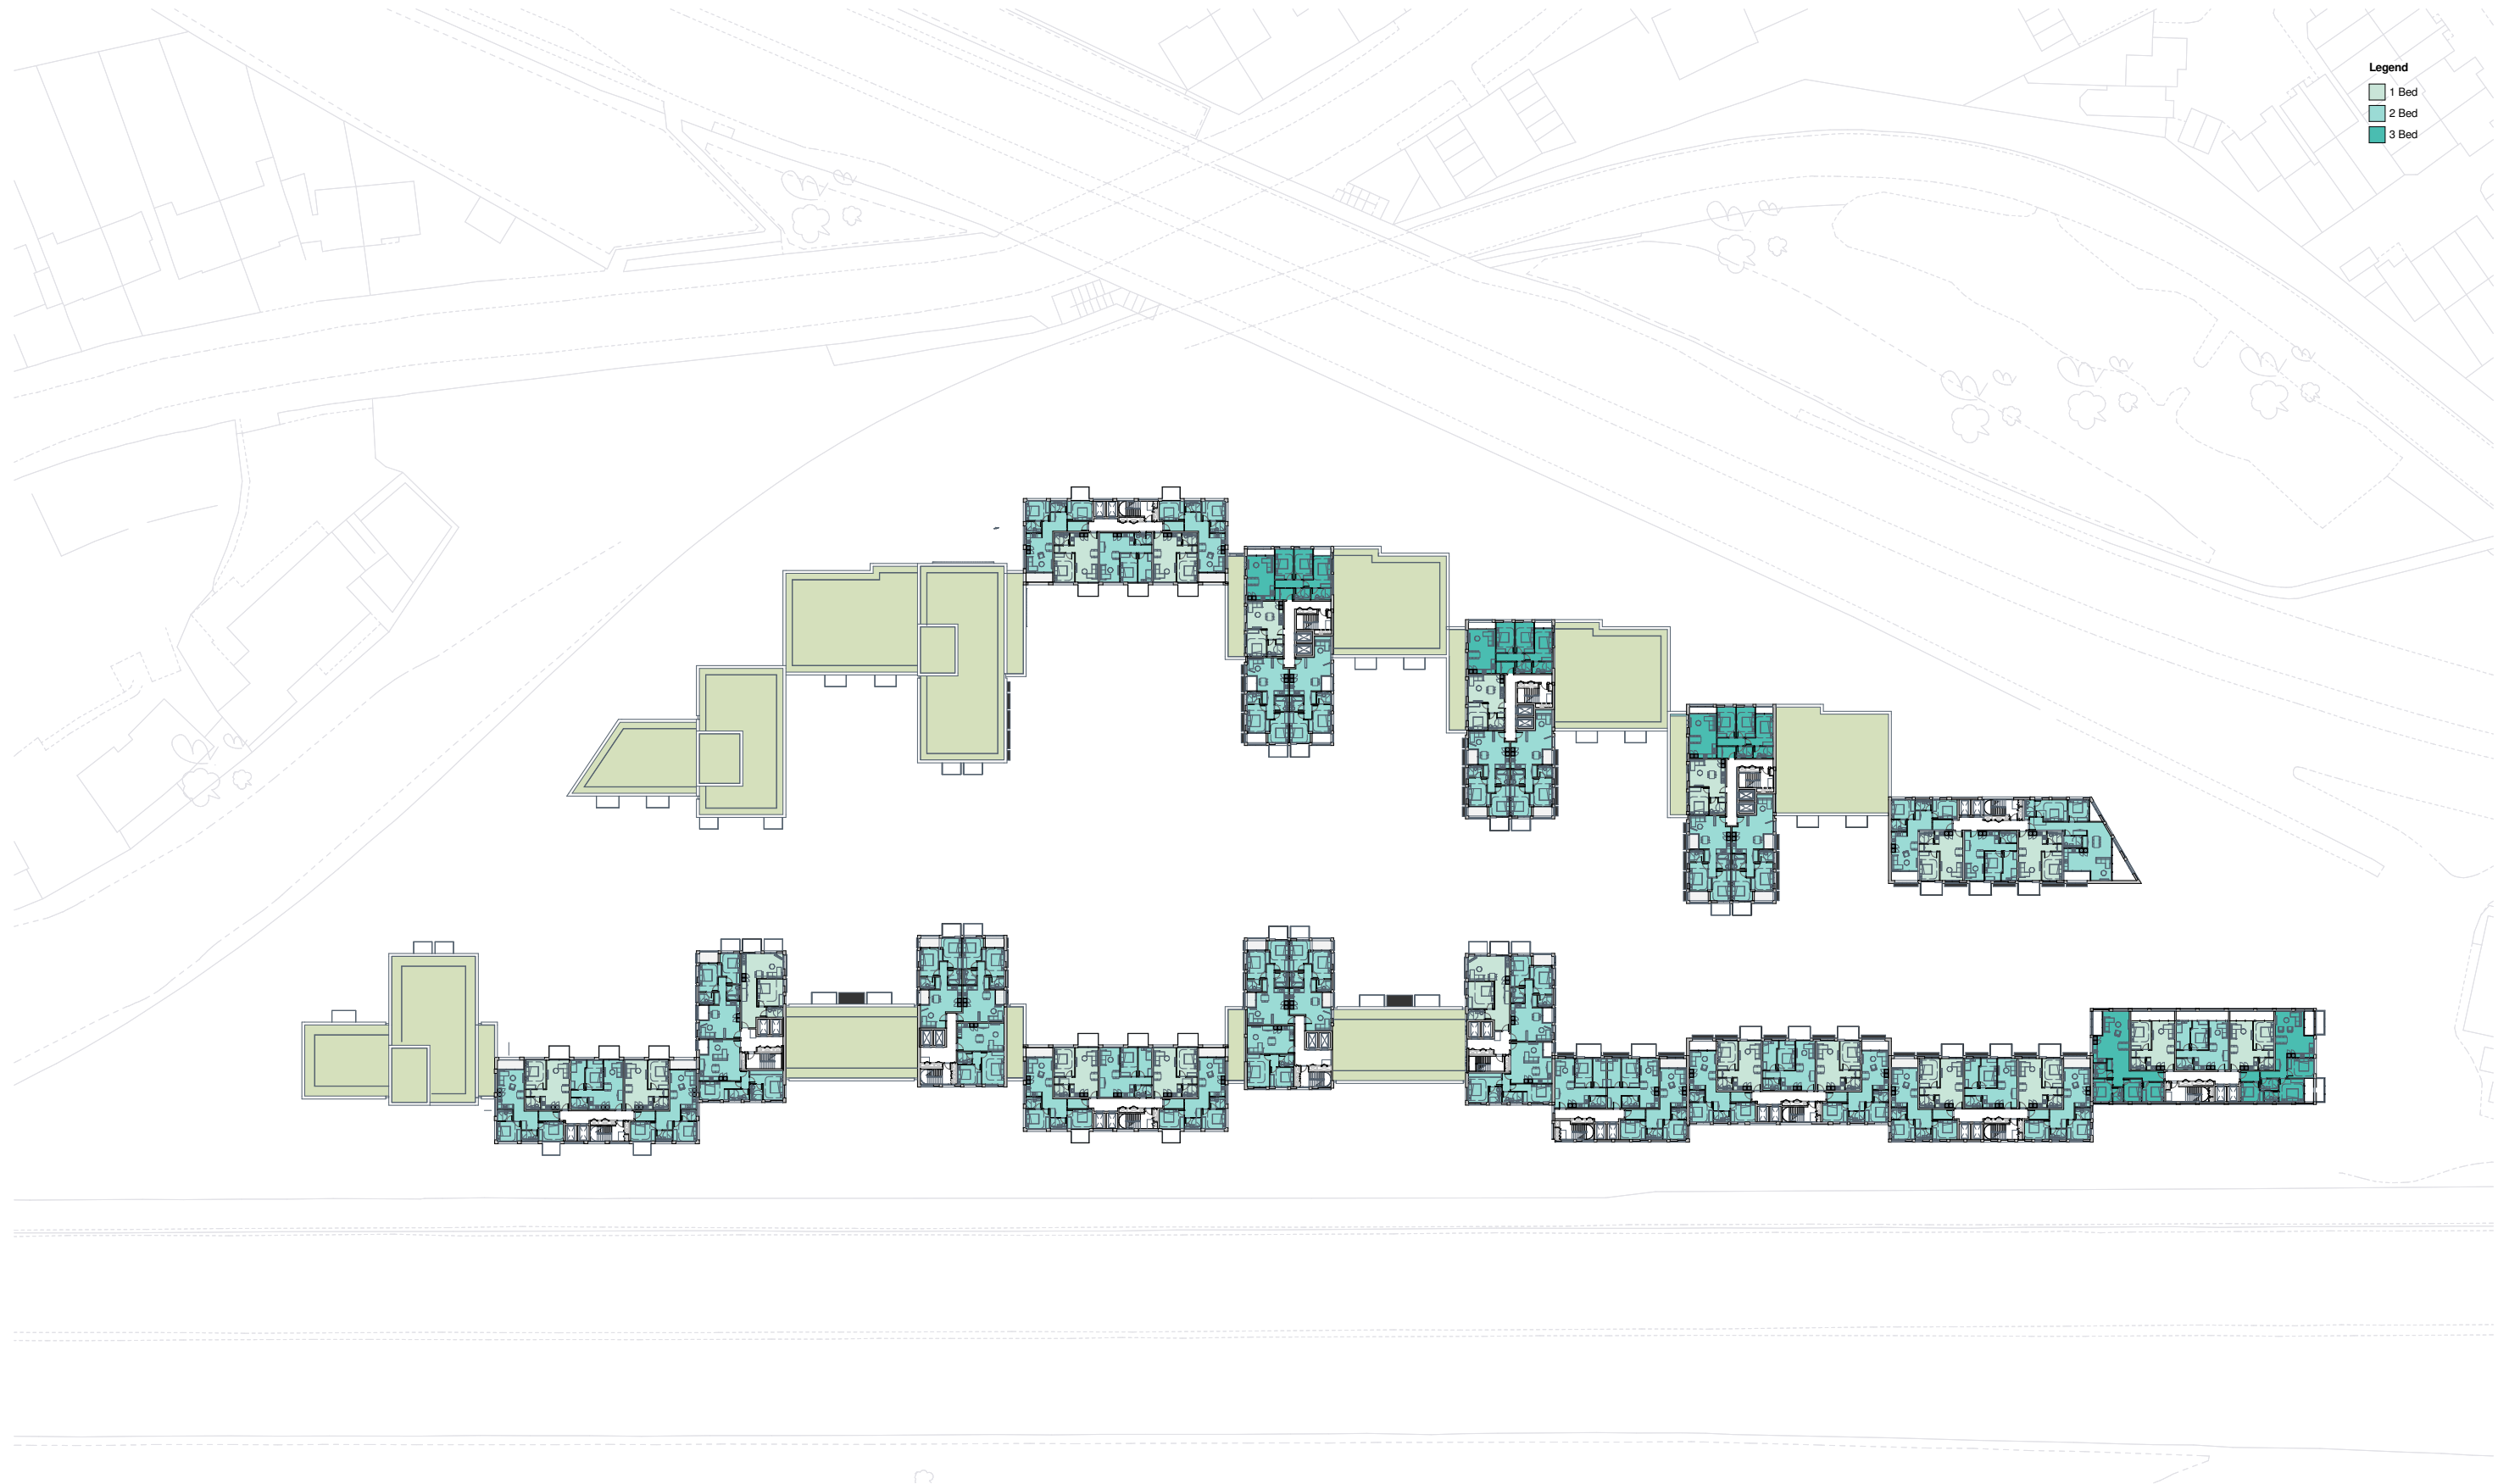

Legend
 1 Bed
 2 Bed
 3 Bed

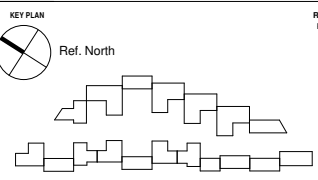

REV	DATE	DESCRIPTION
P1	15.03.19	Planning issued for information

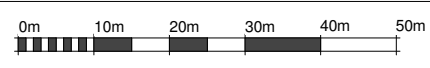

NOTES
 Check and verify all dimensions prior to commencement of work.
 This drawing shall be read in conjunction with all other contract documents including those by other consultants, and including specifications.
 Seek clarification of inconsistencies/ conflicts.
 Figured dimensions shall take precedence to scaled dimensions.

DRAWN	CHECKED	JOB NO.
MMR	JC	44032

This drawing is COPYRIGHT and shall remain the property of
ARNEY FENDER KATSAIDIS

CLIENT
 Meadow Residential

PROJECT
 Mill Hill - London

ARCHITECTS:
 A&A ARCHITECTURE + INTERIORS
 44-46 SCRUTTON STREET, LEVEL,
 LONDON, EC2A 4HU, UNITED KINGDOM.
CLIENT:
 MEADOW RESIDENTIAL
 FIRST FLOOR, 30 GREAT
 MARLBOROUGH STREET, LONDON,
 W1T 2JE.

STRUCTURAL ENGINEER:
 IEE
 2 PEAR TREE COURT, LONDON,
 EC1R 8DS.
MECHANICAL / ELECTRICAL ENGINEER:
 CHEWMAN BROS
 BAYTON HOUSE, 8-10 KIRBY STREET,
 LONDON, EC1N 8TS.

LANDSCAPE ARCHITECT:
 OUTESCAPE
 THE BOATHOUSE, 27 FERRY
 ROAD, TESSINGTON, TW11 9NN.

**Arney
 Fender
 Katsalidis**

DRAWING TITLE
 GA_LEVEL 07_OVERALL PLAN

SCALE
 1 : 500@ A1

REVISION / DRAWING No.
 P1 | PLANNING


A10-07-01



Legend
 1 Bed
 2 Bed
 3 Bed

KEY PLAN

Ref. North

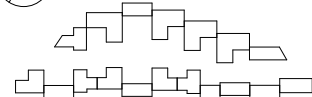

REV	DATE	DESCRIPTION
P1	15.03.19	Planning issued for information



NOTES
 Check and verify all dimensions prior to commencement of work.
 This drawing shall be read in conjunction with all other contract documents including those by other consultants, and including specifications.
 Seek clarification of inconsistencies/ conflicts.
 Figured dimensions shall take precedence to scaled dimensions.

DRAWN	CHECKED	JOB NO.
MMR	JC	44032

This drawing is COPYRIGHT and shall remain the property of
ARNEY FENDER KATSAIDIS

CLIENT
 Meadow Residential

PROJECT
 Mill Hill - London

ARCHITECTS:
 A&A ARCHITECTURE + INTERIORS
 44-46 SCRUTTON STREET, LEVEL 2,
 LONDON, EC2A 4HU, UNITED KINGDOM.
CLIENT:
 MEADOW RESIDENTIAL
 FIRST FLOOR, 30 GREAT
 MARLBOROUGH STREET, LONDON,
 W1F 7JZ

DRAWING TITLE
 GA_LEVEL 08_OVERALL PLAN

STRUCTURAL ENGINEER:
 H&E
 2 PEAR TREE COURT, LONDON,
 EC1R 6DS
MECHANICAL / ELECTRICAL ENGINEER:
 CHEWMAN BROS
 BAYTON HOUSE, 8-10 KIRBY STREET,
 LONDON, EC1N 8TS


LANDSCAPE ARCHITECT:
 OUTESCAPE
 THE BOATHOUSE, 27 FERRY
 ROAD, TESSINGTON, TW11 9NN

**Arney
 Fender
 Katsalidis**


SCALE
 1 : 500@ A1

REVISION / DRAWING No.
 P1 | PLANNING


A10-08-01

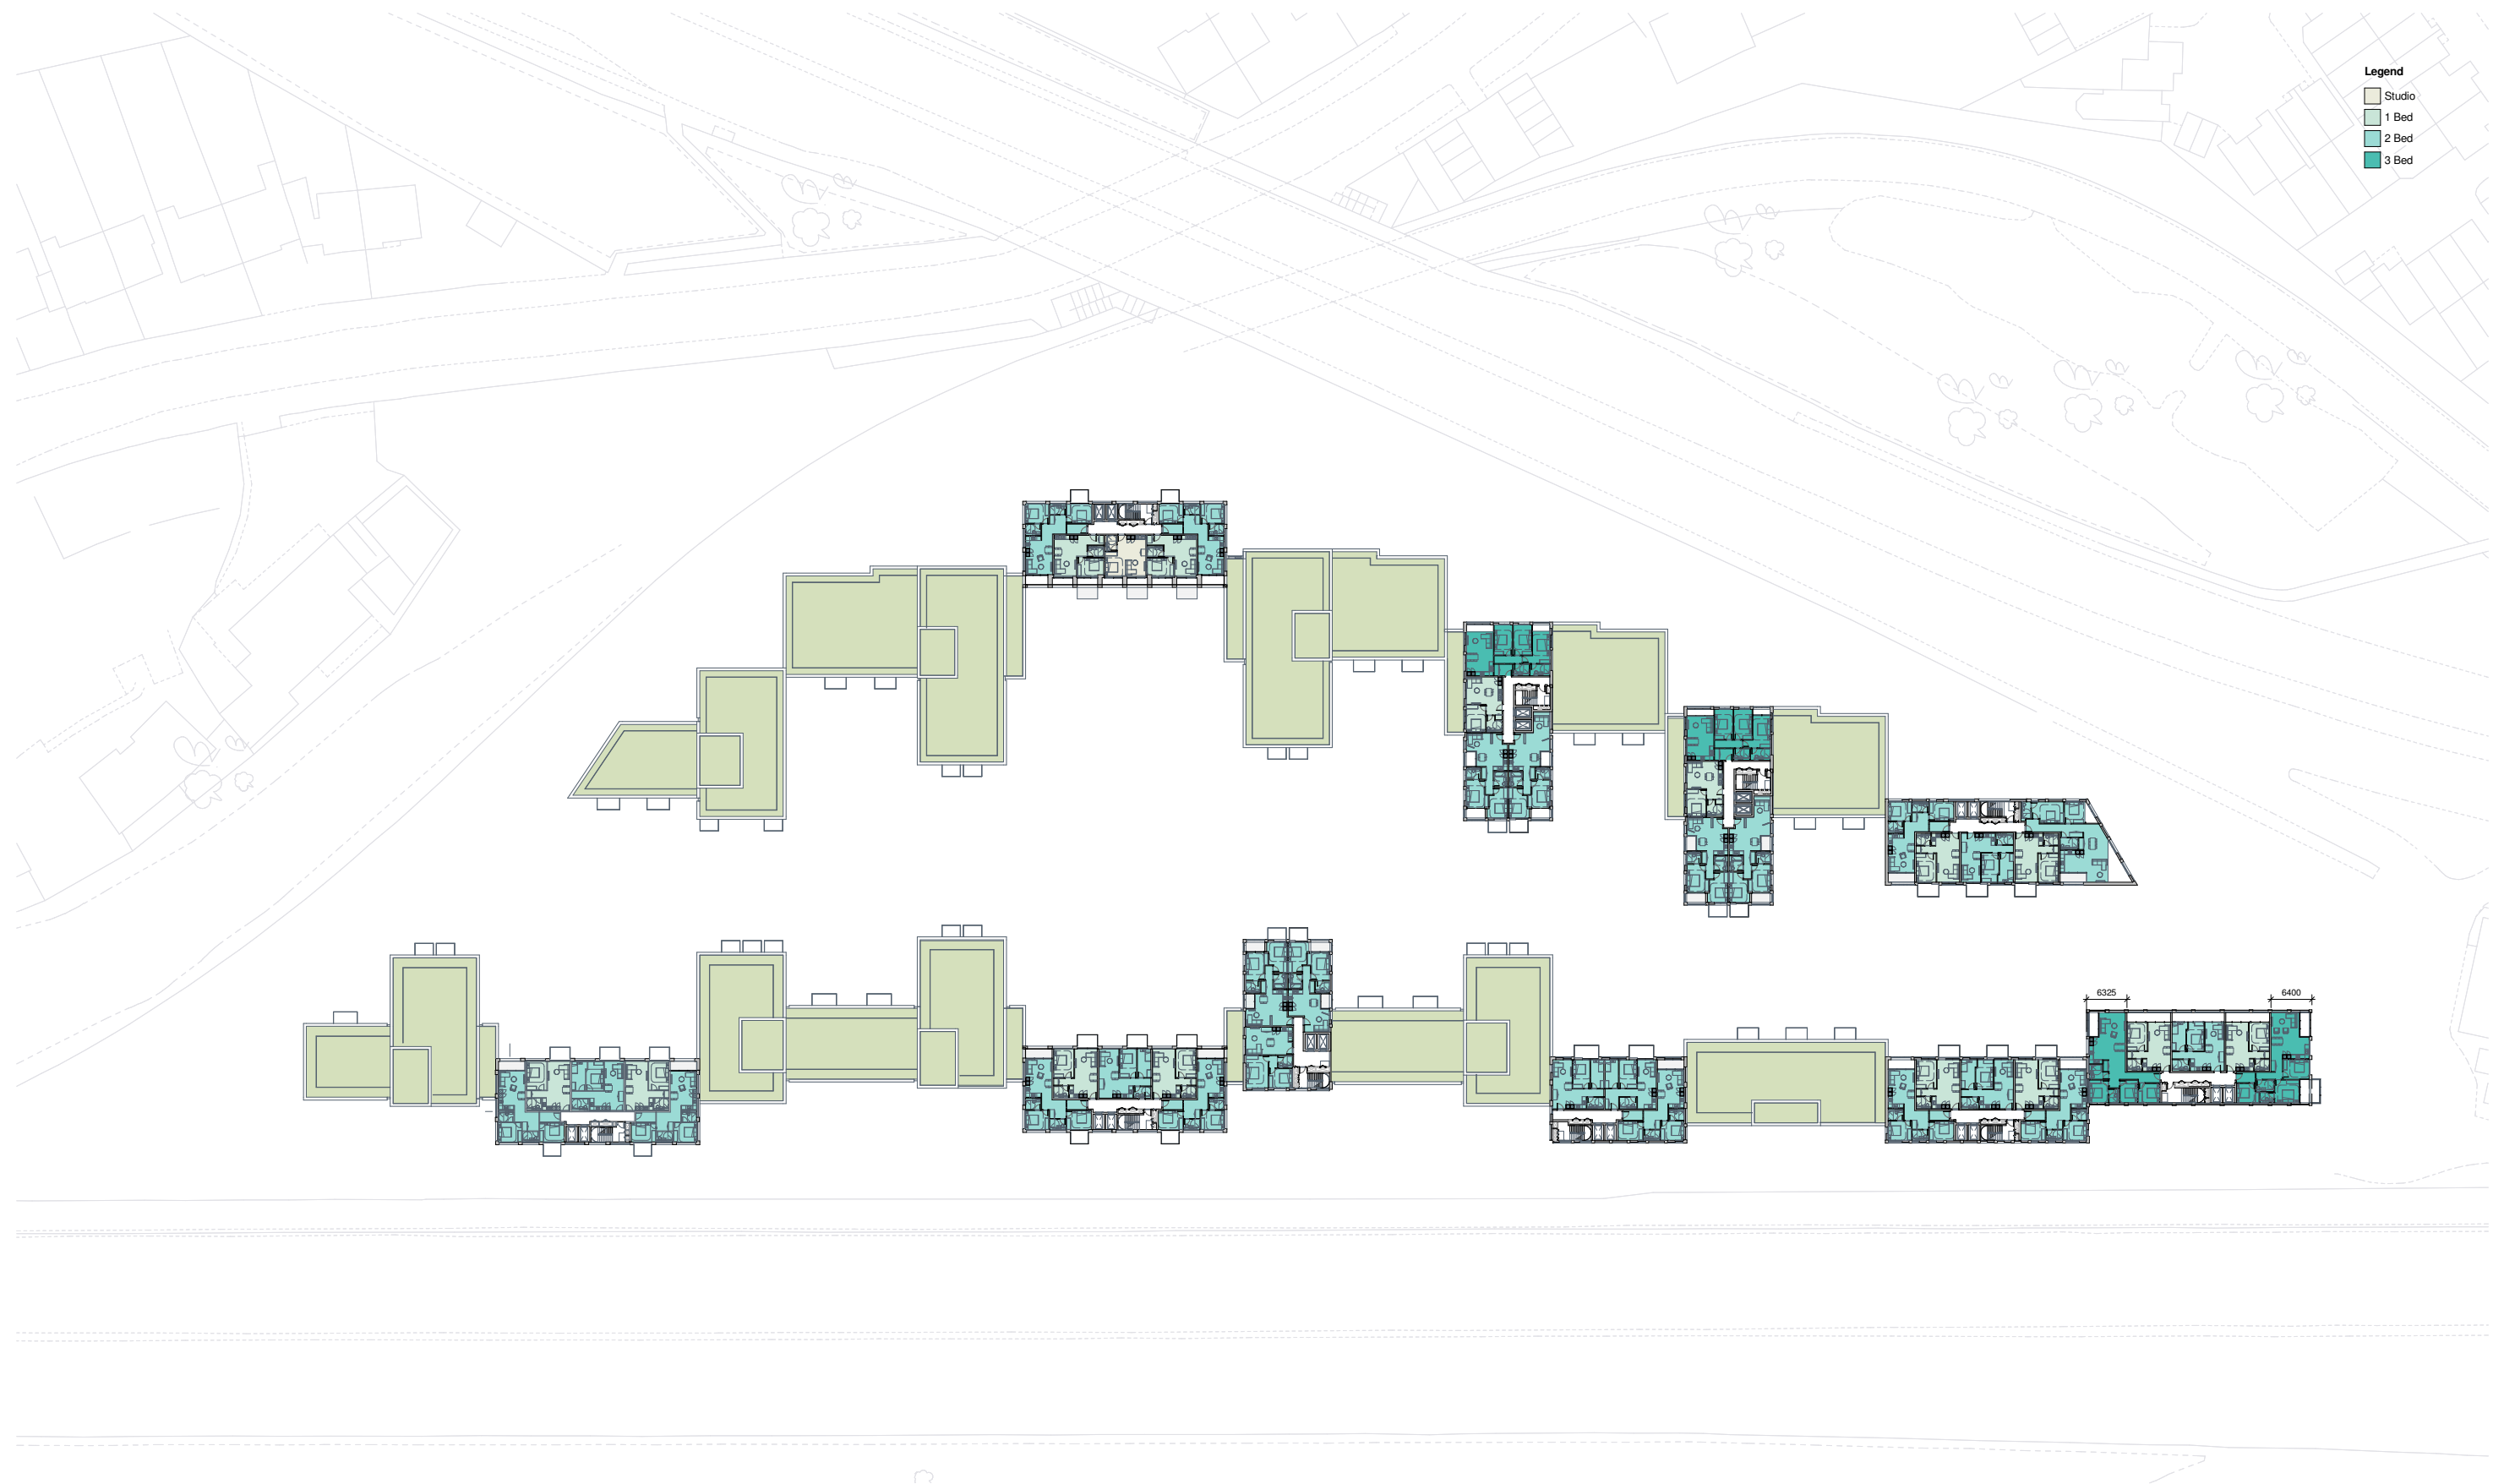

- Legend**
- Studio
 - 1 Bed
 - 2 Bed
 - 3 Bed

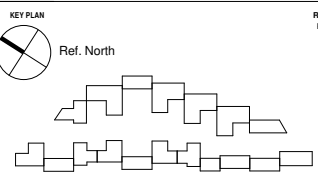

REV	DATE	DESCRIPTION
P1	15.03.19	Planning issued for information

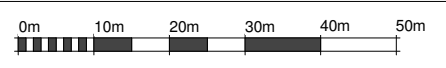

NOTES
 Check and verify all dimensions prior to commencement of work.
 This drawing shall be read in conjunction with all other contract documents including those by other consultants, and including specifications.
 Seek clarification of inconsistencies/ conflicts.
 Figured dimensions shall take precedence to scaled dimensions.

DRAWN	CHECKED	JOB NO.
MMR	JC	44032

This drawing is COPYRIGHT and shall remain the property of
ARNEY FENDER KATSAIDIS

CLIENT
 Meadow Residential

PROJECT
 Mill Hill - London

ARCHITECTS:
 A&A ARCHITECTURE + INTERIORS
 44-46 SCRUTTON STREET, LEVEL,
 LONDON, EC2A 4HN, UNITED KINGDOM.
CLIENT:
 MEADOW RESIDENTIAL
 FIRST FLOOR, 30 GREAT
 MARLBOROUGH STREET, LONDON,
 W1F 7JZ.

STRUCTURAL ENGINEER:
 IEE
 2 PEAR TREE COURT, LONDON,
 EC1R 8DS.
MECHANICAL / ELECTRICAL ENGINEER:
 CHEWMAN BROS
 BAYTON HOUSE, 8-10 KIRBY STREET,
 LONDON, EC1N 8TS.

LANDSCAPE ARCHITECT:
 OUTESCAPE
 THE BOATHOUSE, 27 FERRY
 ROAD, TESSINGTON, TW11 9NN.


Arney Fender Katsalidis

DRAWING TITLE
 GA_LEVEL 09_OVERALL PLAN


SCALE
 1 : 500@ A1

REVISION / DRAWING No.
 P1 | PLANNING


A10-09-01

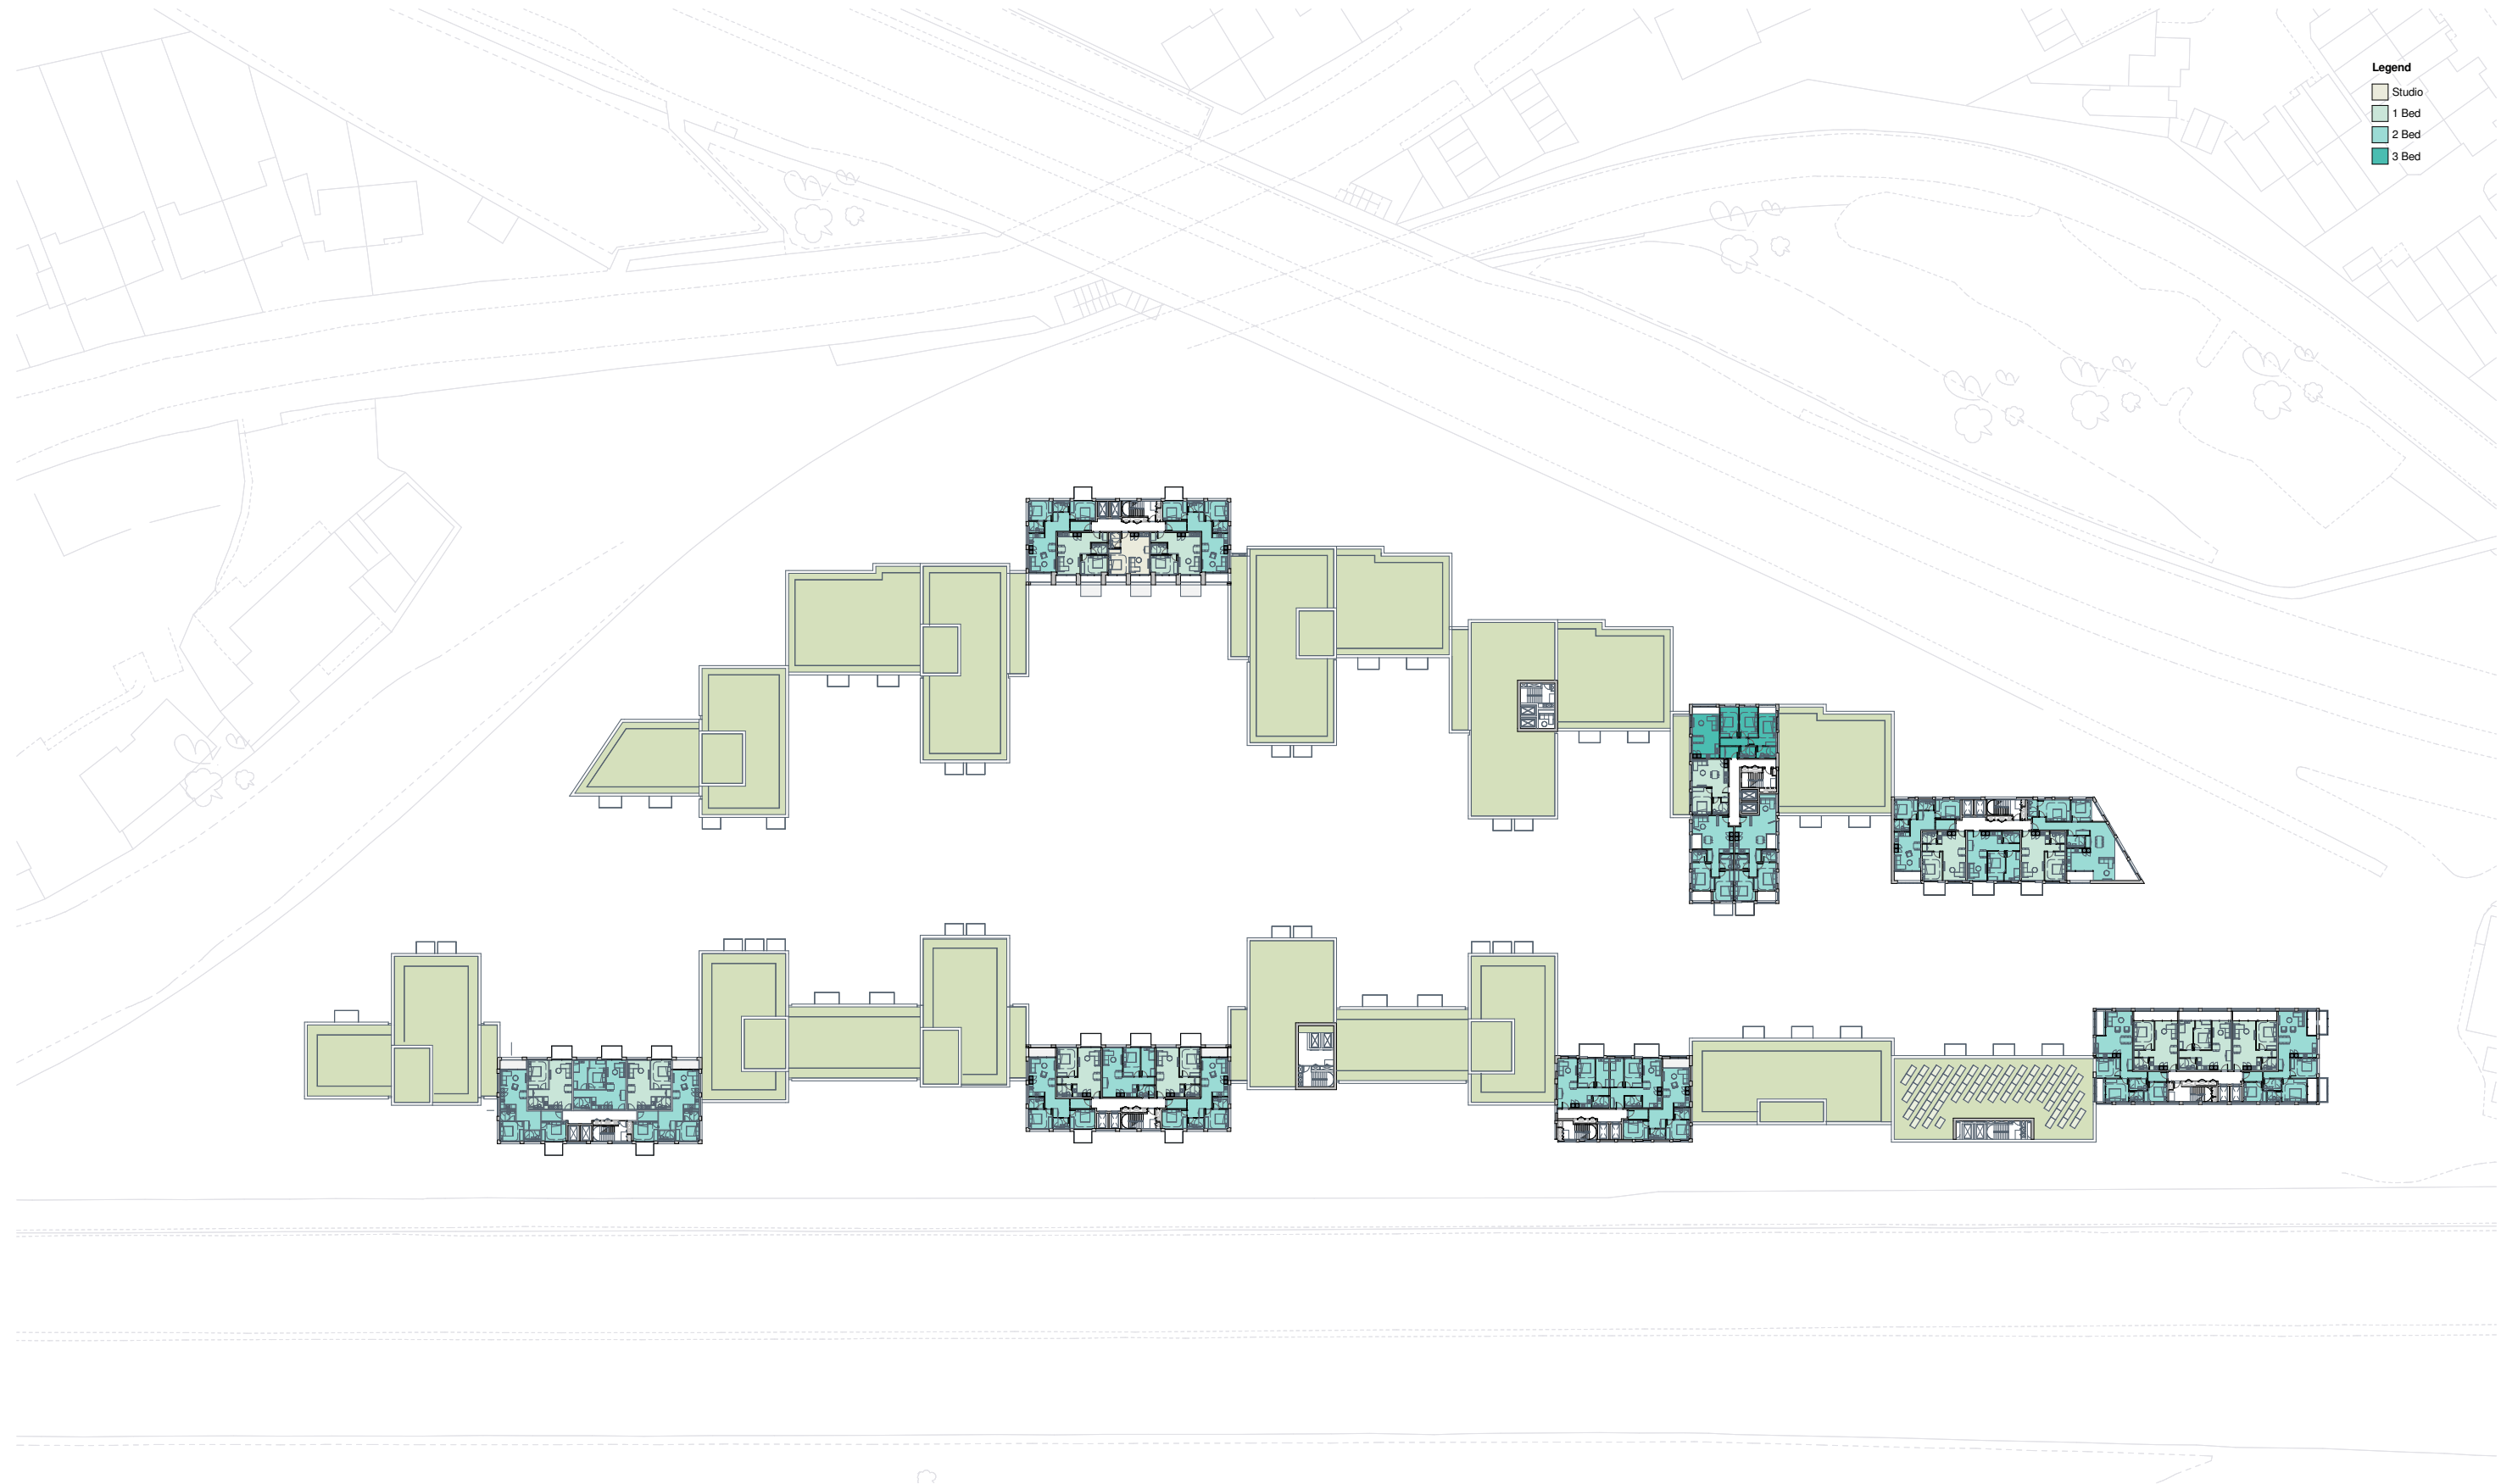

- Legend**
- Studio
 - 1 Bed
 - 2 Bed
 - 3 Bed

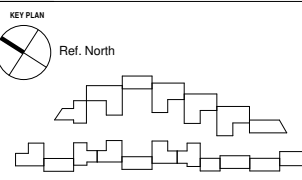

REV	DATE	DESCRIPTION
P1	15.03.19	Planning issued for information

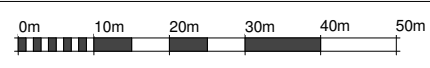

NOTES
 Check and verify all dimensions prior to commencement of work.
 This drawing shall be read in conjunction with all other contract documents including those by other consultants, and including specifications.
 Seek clarification of inconsistencies/ conflicts.
 Figured dimensions shall take precedence to scaled dimensions.

DRAWN	CHECKED	JOB NO.
MMR	JC	44032

This drawing is COPYRIGHT and shall remain the property of
ARNEY FENDER KATSAIDIS

CLIENT
 Meadow Residential

PROJECT
 Mill Hill - London

ARCHITECTS:
 A&A ARCHITECTURE + INTERIORS
 44-46 SCRUTTON STREET, LEVEL,
 LONDON, EC2A 4HN, UNITED KINGDOM.

DRAWING TITLE
 GA_LEVEL 10_OVERALL PLAN

STRUCTURAL ENGINEER:
 I&E
 2 PEAR TREE COURT, LONDON,
 EC1R 8DS

MECHANICAL / ELECTRICAL ENGINEER:
 CHEWMAN BROS
 BAYTON HOUSE, 8-10 KIRBY STREET,
 LONDON, EC1N 8TS.


LANDSCAPE ARCHITECT:
 OUTESCAPE
 THE BOATHOUSE, 27 FERRY
 ROAD, TESSINGTON, TW11 9NN.

Arney Fender Katsalidis

SCALE
 1 : 500@ A1


REVISION / DRAWING No.
 P1 | PLANNING

A10-10-01

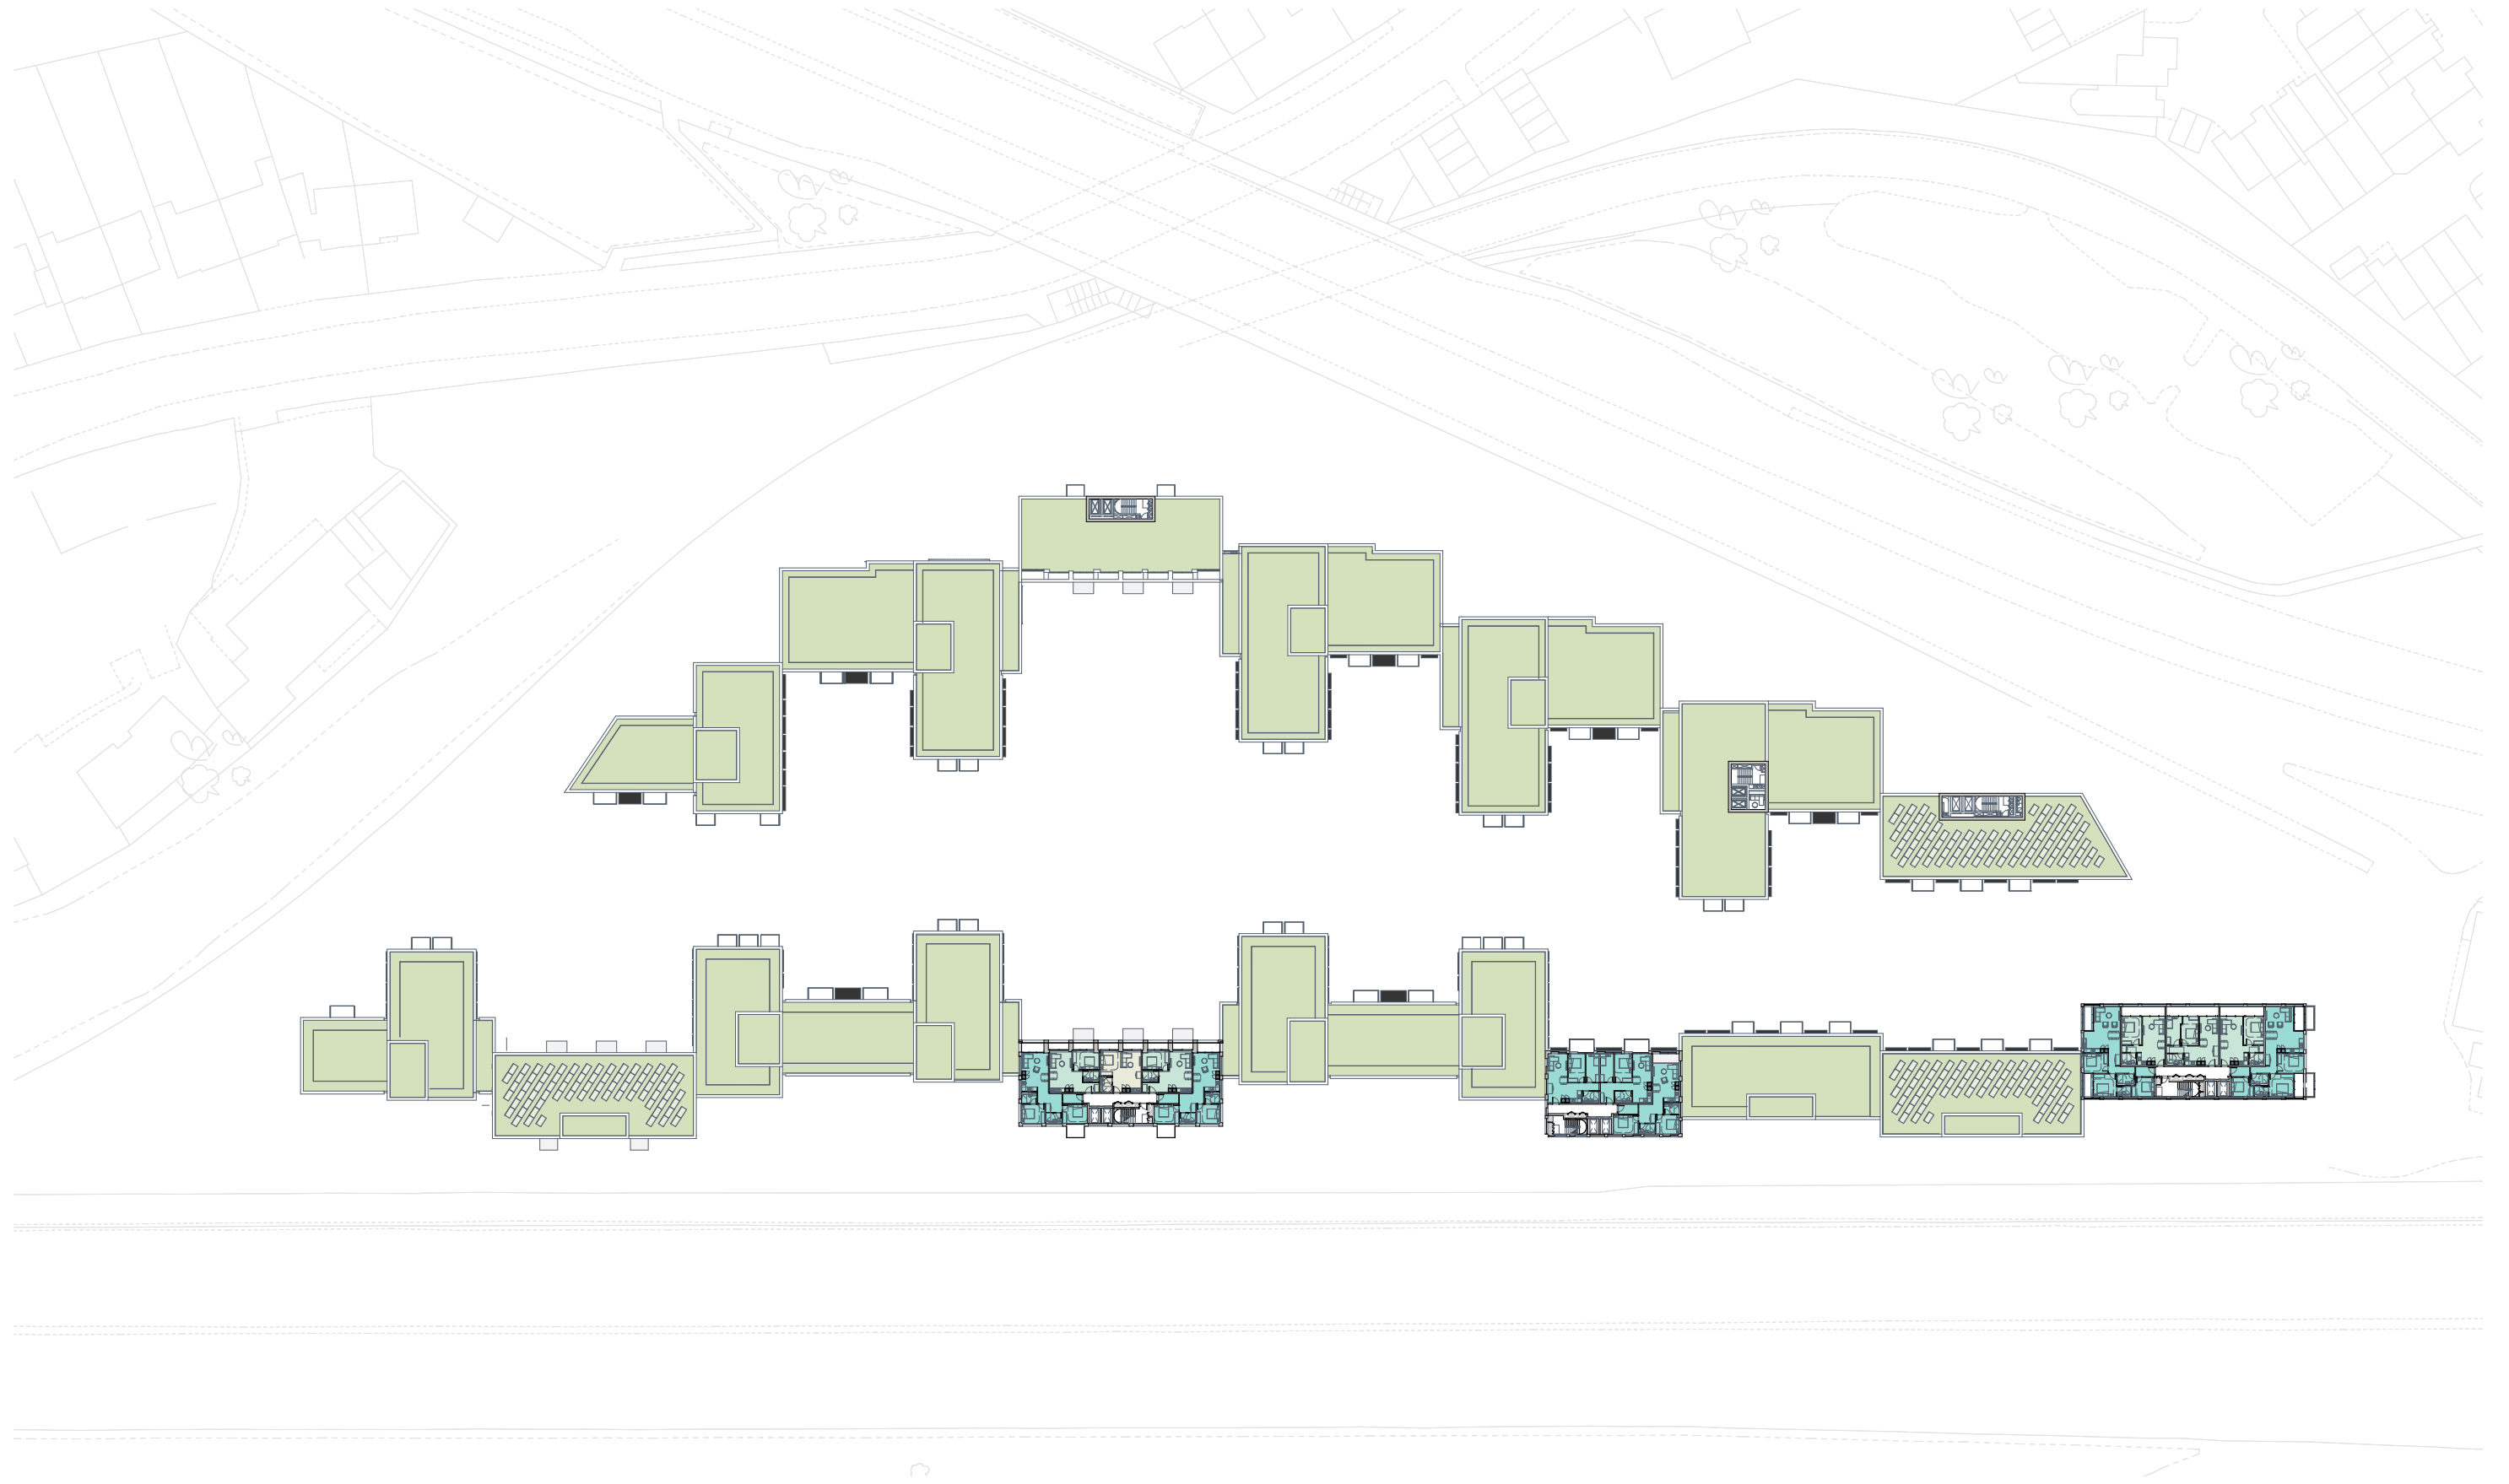

KEY PLAN

Ref. North

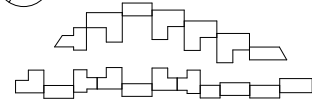

REV	DATE	DESCRIPTION
P1	15.03.19	Planning issued for information

NOTES
 Check and verify all dimensions prior to commencement of work.
 This drawing shall be read in conjunction with all other contract documents including those by other consultants, and including specifications.
 Seek clarification of inconsistencies/ conflicts.
 Figured dimensions shall take precedence to scaled dimensions.

DRAWN	CHECKED	JOB NO.
Author	Checker	44032

This drawing is COPYRIGHT and shall remain the property of
ARNEY FENDER KATSAIDIS

CLIENT
 Meadow Residential

PROJECT
 Mill Hill - London

ARCHITECTS:
 A&A ARCHITECTURE + INTERIORS
 44-46 SCRUTTON STREET, LEVEL,
 LONDON, EC2A 4HW, UNITED KINGDOM.
CLIENT:
 MEADOW RESIDENTIAL
 FIRST FLOOR 30 GREAT
 MARLBOROUGH STREET, LONDON,
 W1F 7JZ

DRAWING TITLE
 GA_LEVEL 11_OVERALL PLAN

STRUCTURAL ENGINEER:
 IVE
 2 PEAR TREE COURT, LONDON,
 EC1R 8DS
MECHANICAL / ELECTRICAL ENGINEER:
 CHEWMAN BROS
 8-10 KIRBY STREET,
 LONDON, EC1N 8TS


LANDSCAPE ARCHITECT:
 OUTESPACE
 THE BOATHOUSE, 27 FERRY
 ROAD, TESSINGTON, TW11 9NN.

**Arney
 Fender
 Katsalidis**

SCALE
 1 : 500@ A1

REVISION / DRAWING No.
 P1 | PLANNING

A10-11-01

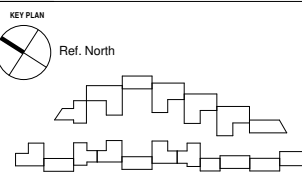

REV	DATE	DESCRIPTION
P1	15.03.19	Planning issued for information

NOTES
 Check and verify all dimensions prior to commencement of work.
 This drawing shall be read in conjunction with all other contract documents including those by other consultants, and including specifications.
 Seek clarification of inconsistencies/ conflicts.
 Figured dimensions shall take precedence to scaled dimensions.

DRAWN	CHECKED	JOB NO.
Author	Checker	44032

This drawing is COPYRIGHT and shall remain the property of
ARNEY FENDER KATSAIDIS

CLIENT
 Meadow Residential

PROJECT
 Mill Hill - London

ARCHITECTS:
 A&A ARCHITECTURE + INTERIORS
 44-46 SCRUTTON STREET, LEVEL 2,
 LONDON, EC2A 4HN, UNITED KINGDOM.
CLIENT:
 MEADOW RESIDENTIAL
 FIRST FLOOR 30 GREAT
 MARLBOROUGH STREET, LONDON,
 W1F 7JZ

DRAWING TITLE
 GA_LEVEL 12_OVERALL PLAN

STRUCTURAL ENGINEER:
 IVE
 2 PEAR TREE COURT, LONDON,
 EC1R 8DS
MECHANICAL / ELECTRICAL ENGINEER:
 CHEWMAN BROS
 BAYTON HOUSE, 8-10 KIRBY STREET,
 LONDON, EC1N 8TS.


LANDSCAPE ARCHITECT:
 OUTERSIDE
 THE BOATHOUSE, 27 FERRY
 ROAD, TESSINGTON, TW11 9NN.

Arney Fender Katsalidis

SCALE
 1 : 500@ A1

REVISION / DRAWING No.
 P1 | PLANNING


A10-12-01

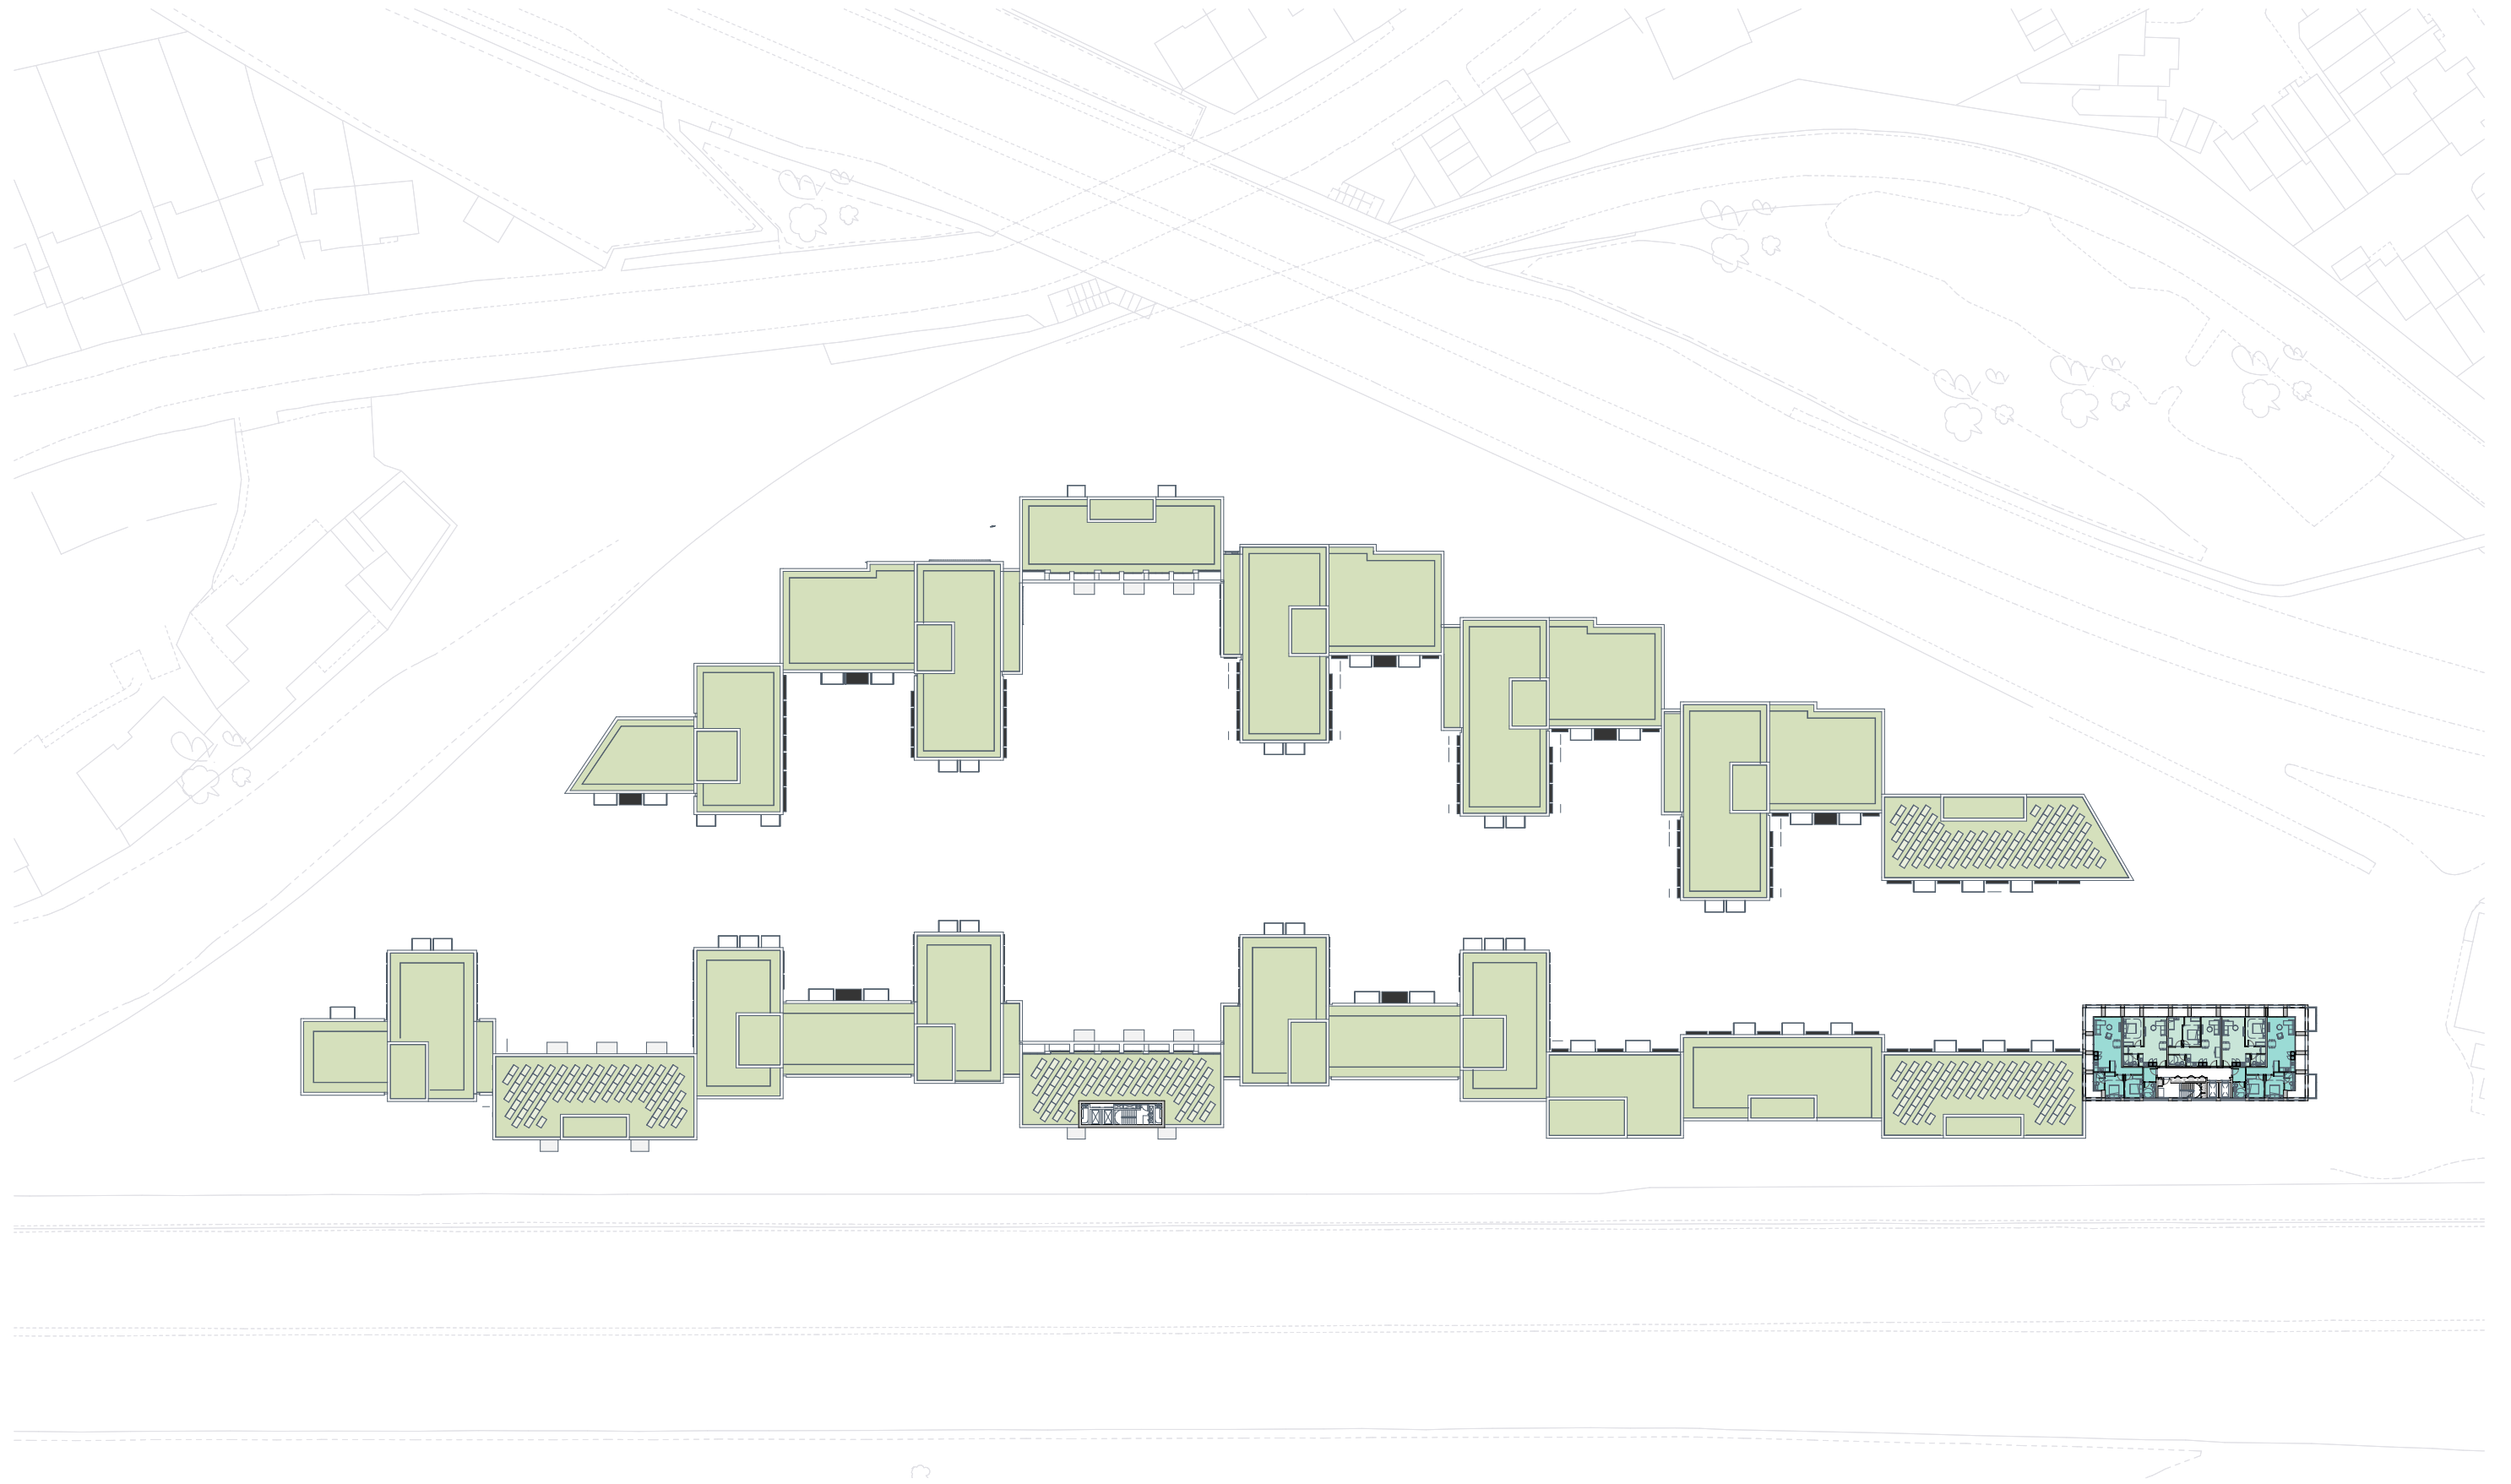

KEY PLAN



Ref. North

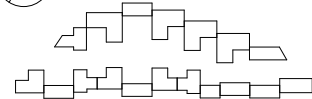

REV	DATE	DESCRIPTION
P1	15.03.19	Planning issued for information

NOTES
 Check and verify all dimensions prior to commencement of work.
 This drawing shall be read in conjunction with all other contract documents including those by other consultants, and including specifications.
 Seek clarification of inconsistencies/ conflicts.
 Figured dimensions shall take precedence to scaled dimensions.

DRAWN	CHECKED	JOB NO.
Author	Checker	44032

This drawing is COPYRIGHT and shall remain the property of
ARNEY FENDER KATSAIDIS

CLIENT
 Meadow Residential

PROJECT
 Mill Hill - London

ARCHITECTS:
 A&F ARCHITECTURE + INTERIORS
 44-46 SCRUTTON STREET, LEVEL,
 LONDON, EC2A 4HN, UNITED KINGDOM.
CLIENT:
 MEADOW RESIDENTIAL
 FIRST FLOOR 30 GREAT
 MARLBOROUGH STREET, LONDON,
 W1F 7JZ

DRAWING TITLE
 GA_LEVEL 13-14_OVERALL PLAN

STRUCTURAL ENGINEER:
 I&E
 2 PEAR TREE COURT, LONDON,
 EC1R 8DS
MECHANICAL / ELECTRICAL ENGINEER:
 CHEWMAN BROS
 8-10 KIRBY STREET,
 LONDON, EC1N 8TS

LANDSCAPE ARCHITECT:
 OUTESPACE
 THE BOATHOUSE, 27 FERRY
 ROAD, TESSINGTON, TW11 9NN.

**Arney
 Fender
 Katsalidis**

SCALE
 1 : 500@ A1

REVISION / DRAWING No.
 P1 | PLANNING

A10-13-01