



LEVELS ARE SUBJECT TO CHANGE

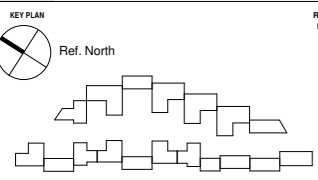

REV	DATE	DESCRIPTION
P1	15.03.19	Planning issued for information

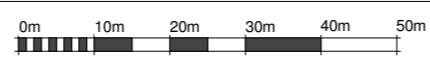

SITE BOUNDARY ————
 APPLICATION BOUNDARY ————

NOTES
 Check and verify all dimensions prior to commencement of work.
 This drawing shall be read in conjunction with all other contract documents including those by other consultants, and including specifications.
 Seek clarification of inconsistencies/ conflicts.
 Figured dimensions shall take precedence to scaled dimensions.

DRAWN	CHECKED	JOB NO.
MMR	JC	44032

This drawing is COPYRIGHT and shall remain the property of
ARNEY FENDER KATSAIDIS

CLIENT
 Meadow Residential

PROJECT
 Mill Hill - London

ARCHITECTS:
 A&A ARCHITECTURE + INTERIORS
 44-46 SCRUTTON STREET, LEVEL,
 LONDON, EC2A 4HU, UNITED KINGDOM.
CLIENT:
 MEADOW RESIDENTIAL
 FIRST FLOOR, 51 GREAT
 MARLBOROUGH STREET, LONDON,
 W1T 2JE.

STRUCTURAL ENGINEER:
 IEE
 2 PEAR TREE COURT, LONDON,
 EC1R 8DS.
MECHANICAL / ELECTRICAL ENGINEER:
 CHEPMAN BROS
 BAYTON HOUSE, 8-10 KIRBY STREET,
 LONDON, EC1N 8TS.


LANDSCAPE ARCHITECT:
 OUTERSIDE
 THE BOATHOUSE, 27 FERRY
 ROAD, TEDDINGTON, TW11 9NN.

**Arney
 Fender
 Katsalidis**


DRAWING TITLE
 GA_LEVEL 00_OVERALL PLAN

SCALE
 1 : 500@ A1


REVISION / DRAWING No.
P1 PLANNING A10-00-02

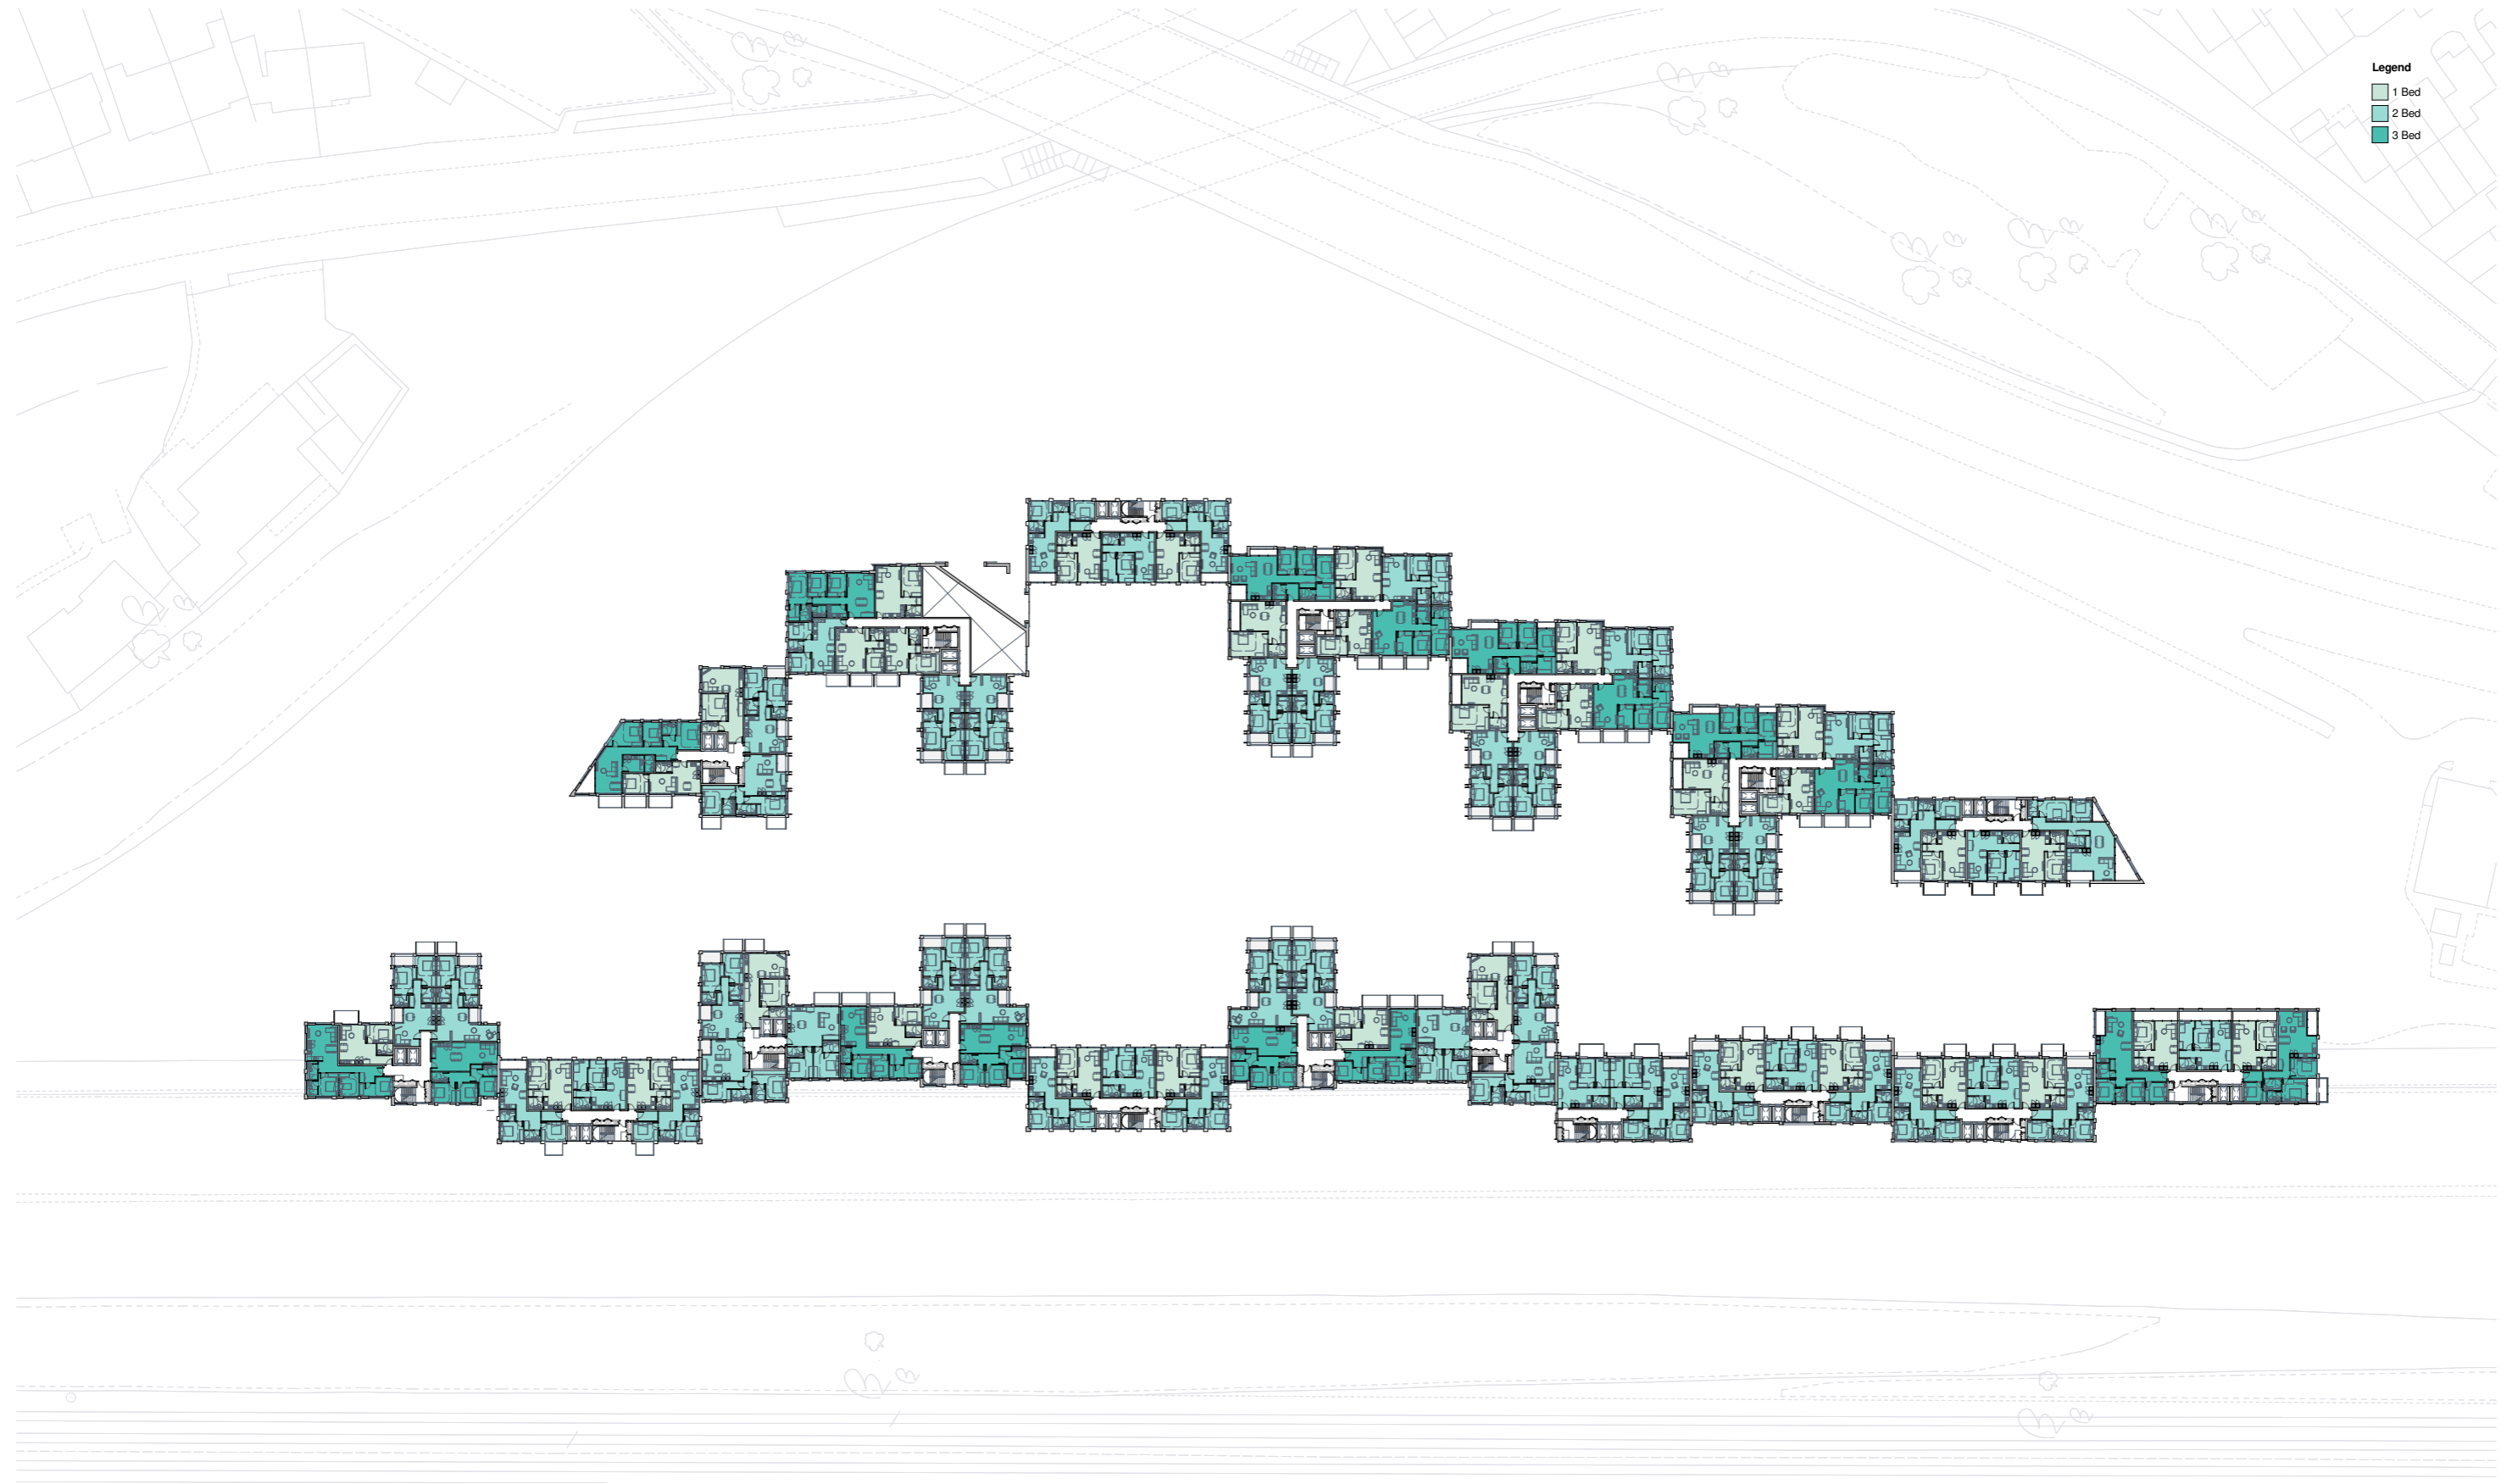

Legend
 1 Bed
 2 Bed
 3 Bed

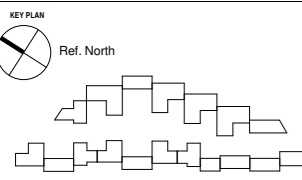

REV	DATE	DESCRIPTION
P1	15.03.19	Planning issued for information

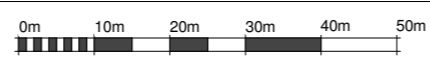

NOTES
 Check and verify all dimensions prior to commencement of work.
 This drawing shall be read in conjunction with all other contract documents including those by other consultants, and including specifications.
 Seek clarification of inconsistencies/ conflicts.
 Figured dimensions shall take precedence to scaled dimensions.

DRAWN	CHECKED	JOB NO.
MMR	JC	44032

This drawing is COPYRIGHT and shall remain the property of
ARNEY FENDER KATSAIDIS

CLIENT
 Meadow Residential

PROJECT
 Mill Hill - London

ARCHITECTS:
 A&A ARCHITECTURE + INTERIORS
 44-46 SCRUTTON STREET, LEVEL,
 LONDON, EC2A 4HU, UNITED KINGDOM.
CLIENT:
 MEADOW RESIDENTIAL
 FIRST FLOOR, 30 GREAT
 MARLBOROUGH STREET, LONDON,
 W1F 7JZ.

STRUCTURAL ENGINEER:
 HEE
 2 PEAR TREE COURT, LONDON,
 EC1R 8DS.
MECHANICAL / ELECTRICAL ENGINEER:
 CHEWMAN BROS
 BAYTON HOUSE, 8-10 KIRBY STREET,
 LONDON, EC1N 8TS.

LANDSCAPE ARCHITECT:
 OUTERSIDE
 THE BOATHOUSE, 27 FERRY
 ROAD, TESSINGTON, TW11 9NN.


DRAWING TITLE
 GA_LEVEL 01_OVERALL PLAN

Arney Fender Katsalidis


SCALE
 1 : 500@ A1

REVISION / DRAWING No.
 P1 | PLANNING


A10-01-01

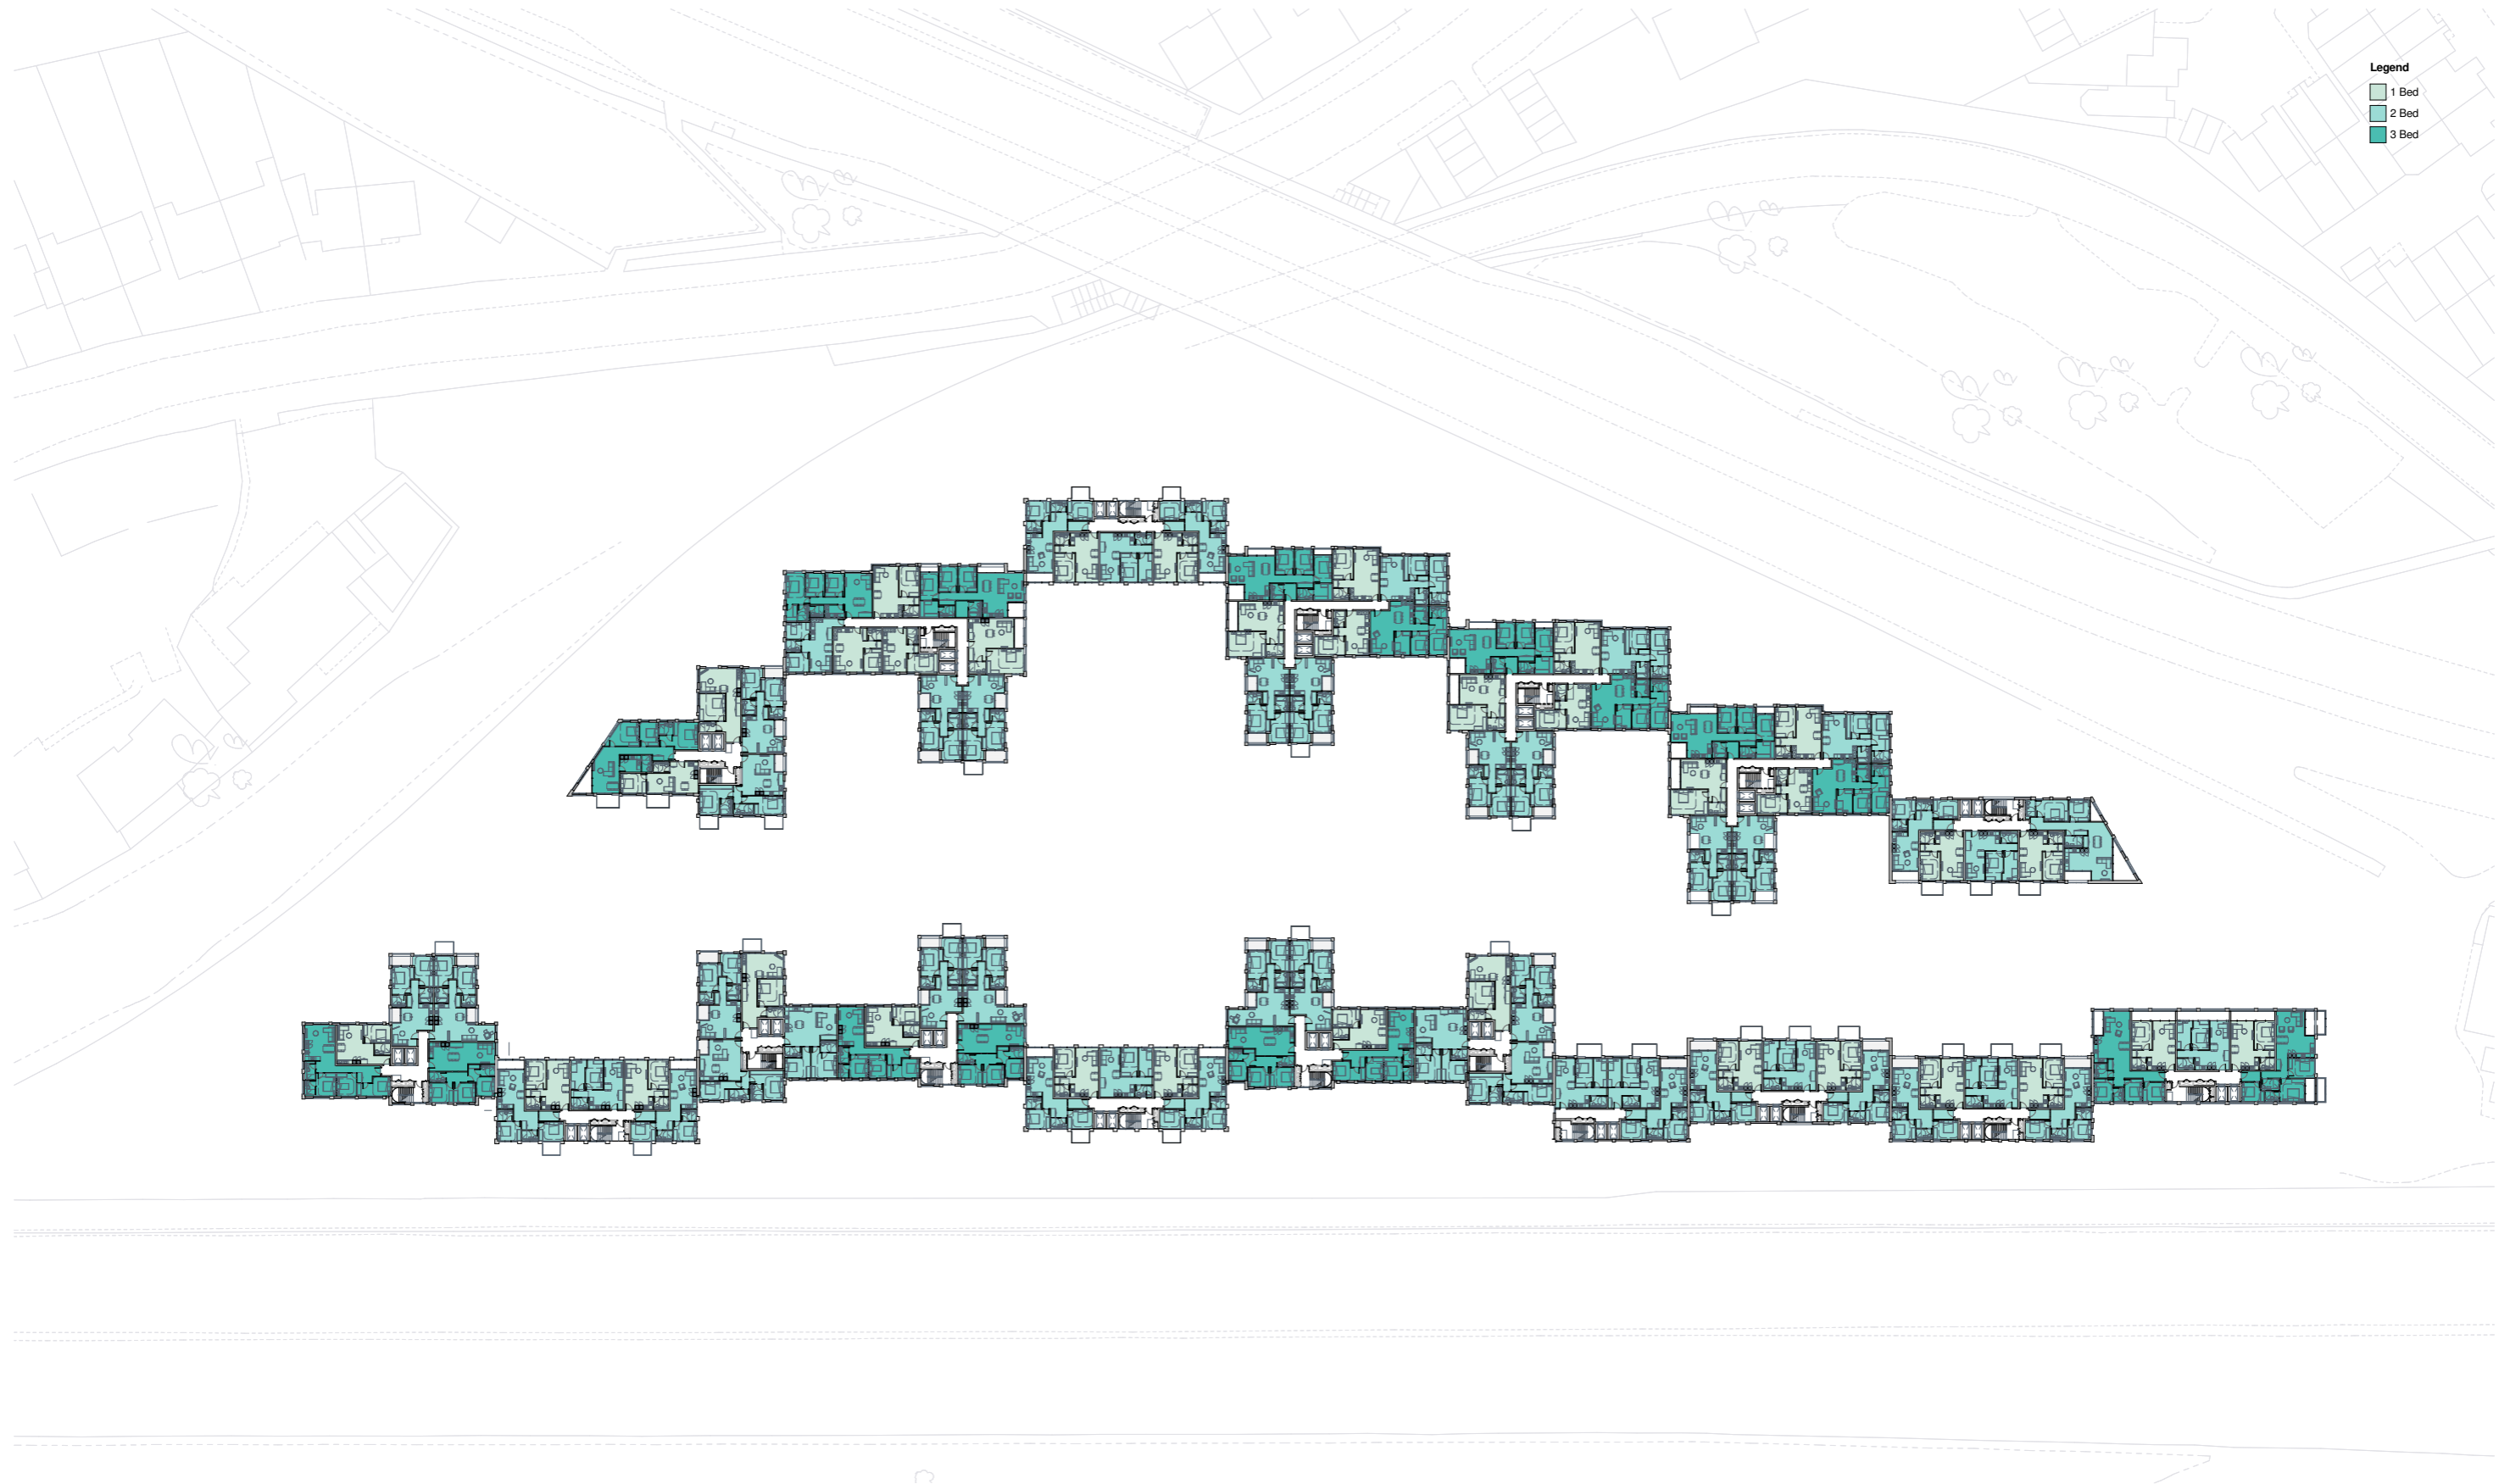

Legend
 1 Bed
 2 Bed
 3 Bed

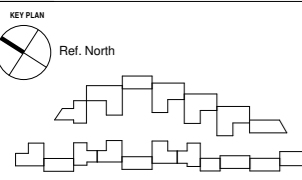

REV	DATE	DESCRIPTION
P1	15.03.19	Planning issued for information

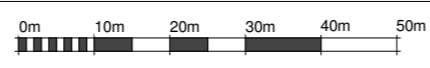

NOTES
 Check and verify all dimensions prior to commencement of work.
 This drawing shall be read in conjunction with all other contract documents including those by other consultants, and including specifications.
 Seek clarification of inconsistencies/ conflicts.
 Figured dimensions shall take precedence to scaled dimensions.

DRAWN	CHECKED	JOB NO.
MMR	JC	44032

This drawing is COPYRIGHT and shall remain the property of
ARNEY FENDER KATSIDIS

CLIENT
 Meadow Residential

PROJECT
 Mill Hill - London

ARCHITECTS:
 A&A ARCHITECTURE | INTERIORS
 44-46 SCRUTTON STREET, LEVEL,
 LONDON, EC2A 4HU, UNITED KINGDOM.
CLIENT:
 MEADOW RESIDENTIAL
 FIRST FLOOR, 50 GREAT
 MARLBOROUGH STREET, LONDON,
 W1F 7JZ.

STRUCTURAL ENGINEER:
 IEE
 2 PEAR TREE COURT, LONDON,
 EC1R 8DS.
MECHANICAL / ELECTRICAL ENGINEER:
 CHEWMAN BROS
 BAYTON HOUSE, 8-10 KIRBY STREET,
 LONDON, EC1N 8TS.

LANDSCAPE ARCHITECT:
 OUTESCAPE
 THE BOATHOUSE, 27 FERRY
 ROAD, TESSINGTON, TW11 9NN.



DRAWING TITLE
 GA_LEVEL 02_OVERALL PLAN

Arney Fender Katsidis


SCALE
 1 : 500@ A1

REVISION / DRAWING No.
 P1 | PLANNING

A10-02-01

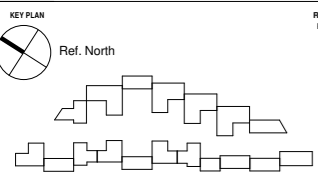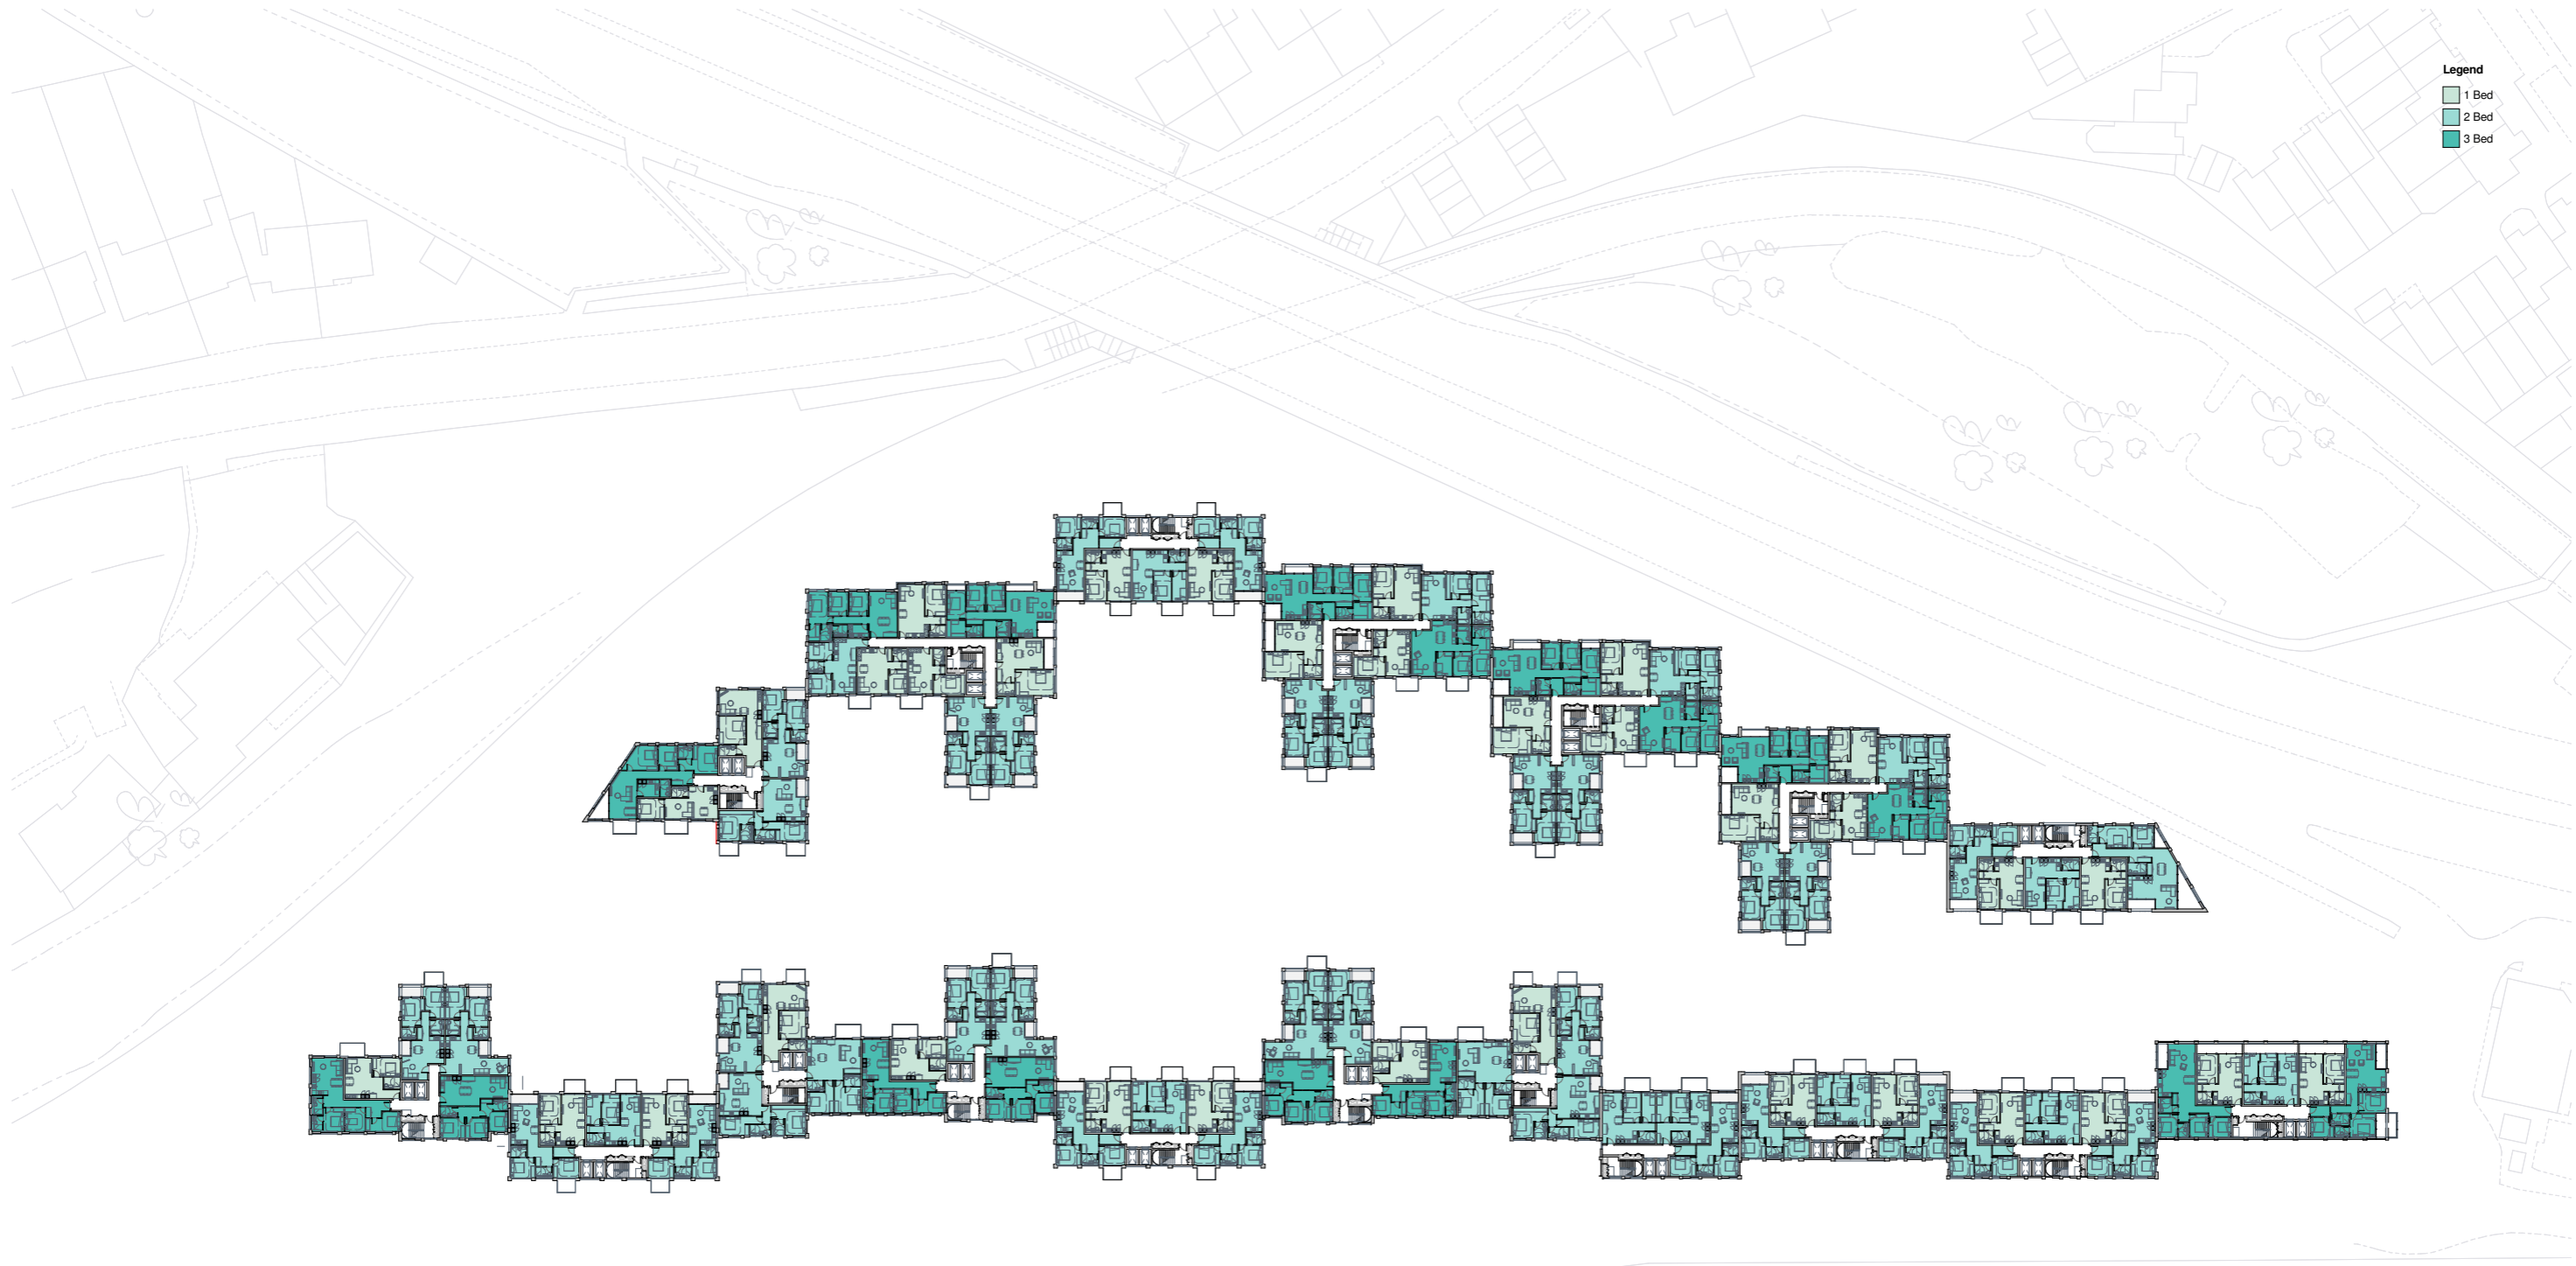

REV	DATE	DESCRIPTION
P1	15.03.19	Planning issued for information

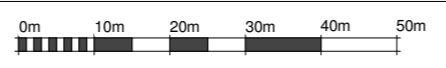

NOTES
 Check and verify all dimensions prior to commencement of work.
 This drawing shall be read in conjunction with all other contract documents including those by other consultants, and including specifications.
 Seek clarification of inconsistencies/ conflicts.
 Figured dimensions shall take precedence to scaled dimensions.

DRAWN	CHECKED	JOB NO.
MMR	JC	44032

This drawing is COPYRIGHT and shall remain the property of
ARNEY FENDER KATSAIDIS

CLIENT
 Meadow Residential

PROJECT
 Mill Hill - London

ARCHITECTS:
 A&A ARCHITECTURE | INTERIORS
 44-46 SCRUTTON STREET, LEVEL,
 LONDON, EC2A 4HU, UNITED KINGDOM.
CLIENT:
 MEADOW RESIDENTIAL
 FIRST FLOOR, 30 GREAT
 MARLBOROUGH STREET, LONDON,
 W1T 2JE.

DRAWING TITLE
 GA_LEVEL 03_OVERALL PLAN

STRUCTURAL ENGINEER:
 HEE
 2 PEAR TREE COURT, LONDON,
 EC1R 8DS.
MECHANICAL / ELECTRICAL ENGINEER:
 CHEWMAN BROS
 BAYTON HOUSE, 8-10 KIRBY STREET,
 LONDON, EC1N 8TS.


LANDSCAPE ARCHITECT:
 OUTESCAPE
 THE BATHHOUSE, 27 FERRY
 ROAD, TEDDINGTON, TW11 9NN.

Arney Fender Katsalidis


SCALE
 1 : 500@ A1

REVISION / DRAWING No.
 P1 | PLANNING


A10-03-01

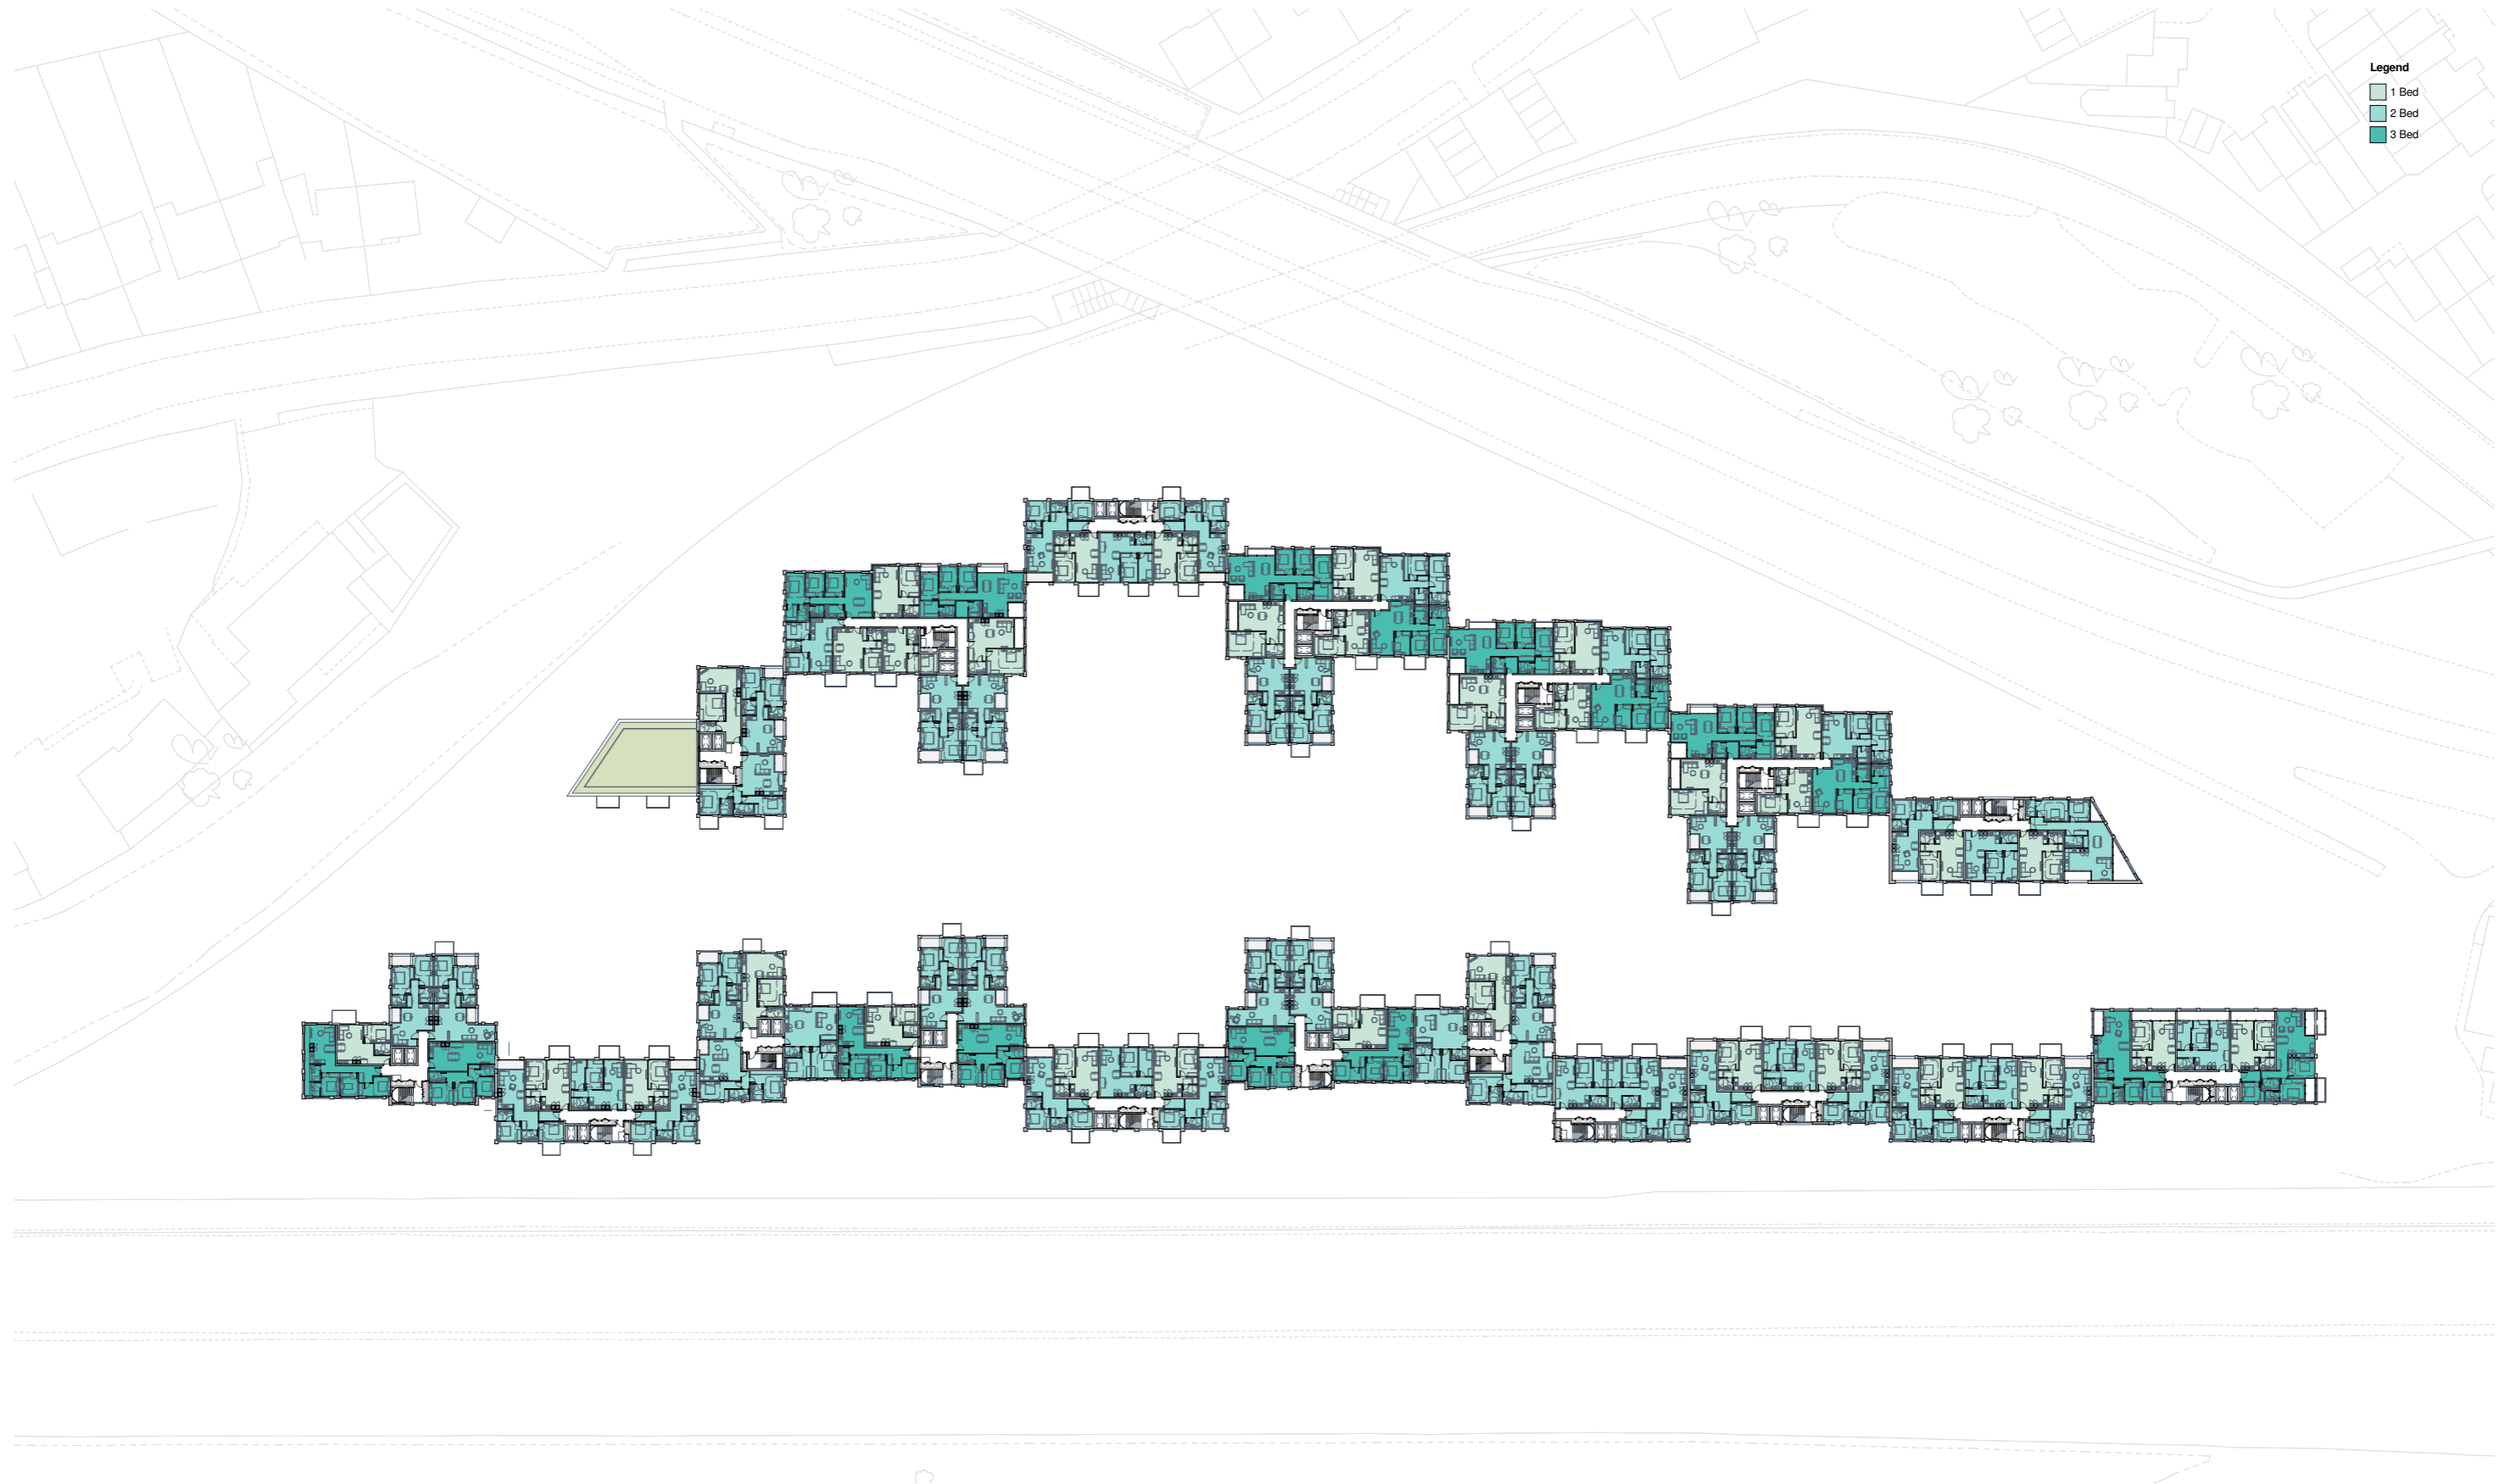

Legend
 1 Bed
 2 Bed
 3 Bed

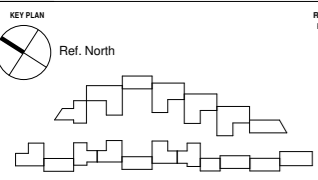

REV	DATE	DESCRIPTION
P1	15.03.19	Planning issued for information

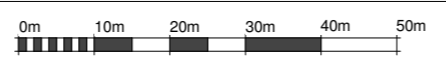

NOTES
 Check and verify all dimensions prior to commencement of work.
 This drawing shall be read in conjunction with all other contract documents including those by other consultants, and including specifications.
 Seek clarification of inconsistencies/ conflicts.
 Figured dimensions shall take precedence to scaled dimensions.

DRAWN	CHECKED	JOB NO.
MMR	JC	44032

This drawing is COPYRIGHT and shall remain the property of
ARNEY FENDER KATSIDIS

CLIENT
 Meadow Residential

PROJECT
 Mill Hill - London

ARCHITECTS:
 A&A ARCHITECTURE | INTERIORS
 44-46 SCRUTTON STREET, LEVEL,
 LONDON, EC2A 4HU, UNITED KINGDOM.
CLIENT:
 MEADOW RESIDENTIAL
 FIRST FLOOR, 30 GREAT
 MARLBOROUGH STREET, LONDON,
 W1F 7JZ.

STRUCTURAL ENGINEER:
 IEE
 2 PEAR TREE COURT, LONDON,
 EC1R 8DS.
MECHANICAL / ELECTRICAL ENGINEER:
 CHEWMAN BROS
 BAYTON HOUSE, 8-10 KIRBY STREET,
 LONDON, EC1N 8TS.

LANDSCAPE ARCHITECT:
 OUTESCAPE
 THE BOATHOUSE, 27 FERRY
 ROAD, TESSINGTON, TW11 9NN.

DRAWING TITLE
 GA_LEVEL 04_OVERALL PLAN

Arney Fender Katsalidis

SCALE
 1 : 500@ A1

REVISION / DRAWING No.
 P1 | PLANNING

A10-04-01