




REV	DATE	DESCRIPTION
P1	15.03.19	Planning issued for Information

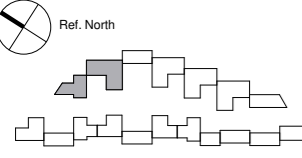

NOTES
 Check and verify all dimensions prior to commencement of work.
 This drawing shall be read in conjunction with all other contract documents including those by other consultants, and including specifications.
 Seek clarification of inconsistencies/ conflicts.
 Figured dimensions shall take precedence to scaled dimensions.

DRAWN	CHECKED	JOB NO.
MMR	JC	44032

This drawing is COPYRIGHT and shall remain the property of
ARNEY FENDER KATSALIDIS

CLIENT
 Meadow Residential

PROJECT
 Mill Hill - London

ARCHITECTS:
 AFK ARCHITECTURE + INTERIORS
 47 & 49 SOUTH STREET, LEVEL 1
 LONDON, EC2A 4HH, UNITED KINGDOM

STRUCTURAL ENGINEER:
 ITS
 7 FEAR TREE COURT, LONDON,
 EC1R 0DS

LANDSCAPE ARCHITECT:
 OUTERSPACE
 THE BOAT HOUSE, 27 FERRY
 ROAD, TEDDINGTON, TW11 9NN

CLIENT:
 MEADOW RESIDENTIAL
 FIRST FLOOR 50 GREAT
 MARLBOROUGH STREET, LONDON,
 W1F 7JS

MECHANICAL / ELECTRICAL ENGINEER:
 CHASMAN BOP
 SAFFRON HOUSE, 6-10 KIRBY STREET,
 LONDON, EC1R 8TS


Arney Fender Katsalidis

DRAWING TITLE
 LEVEL 00_SHEET 08


SCALE
 1:100@A1

REVISION / DRAWING No.
 P1 | PLANNING


A11-00-08

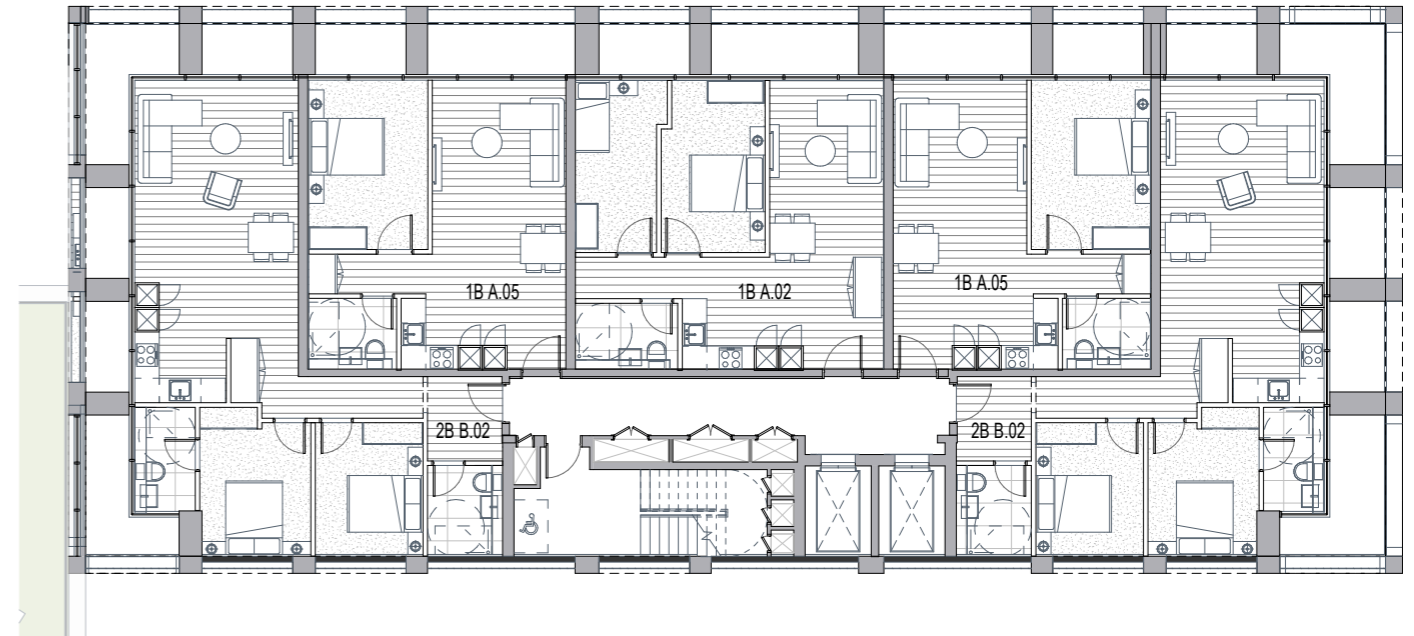


BLOCK A Typical 2

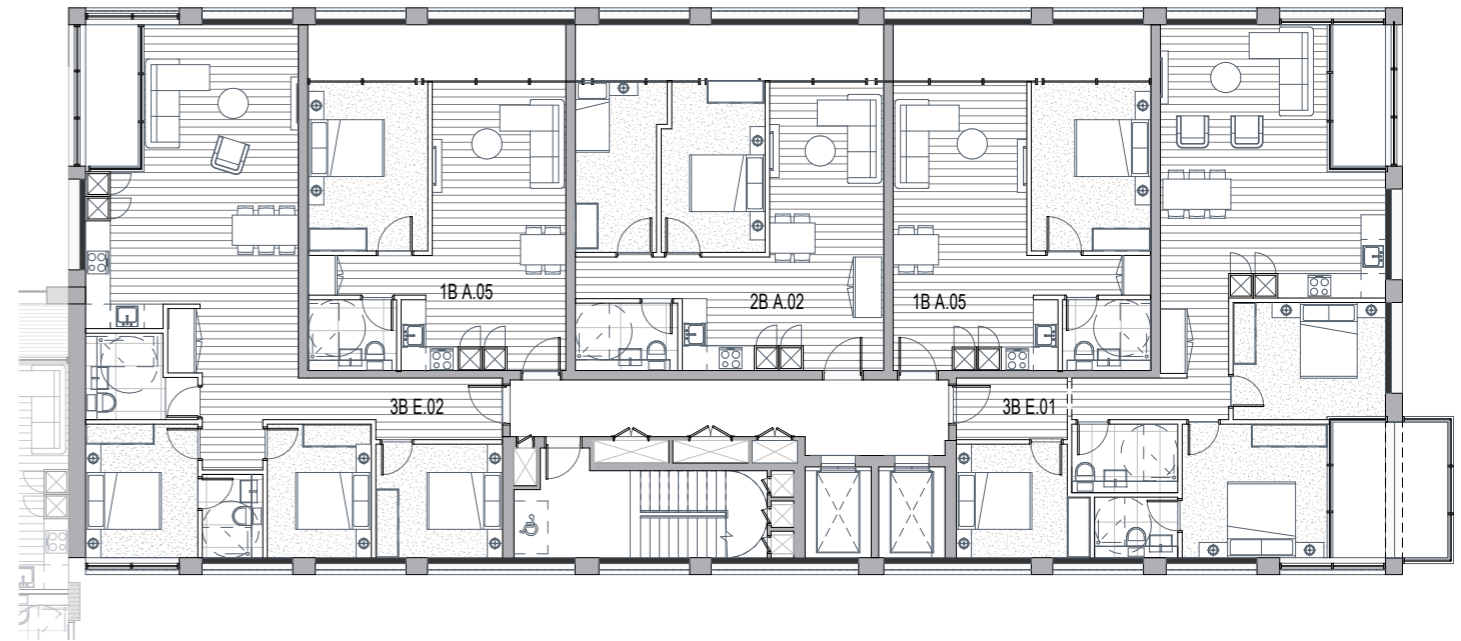


BLOCK A Typical 1

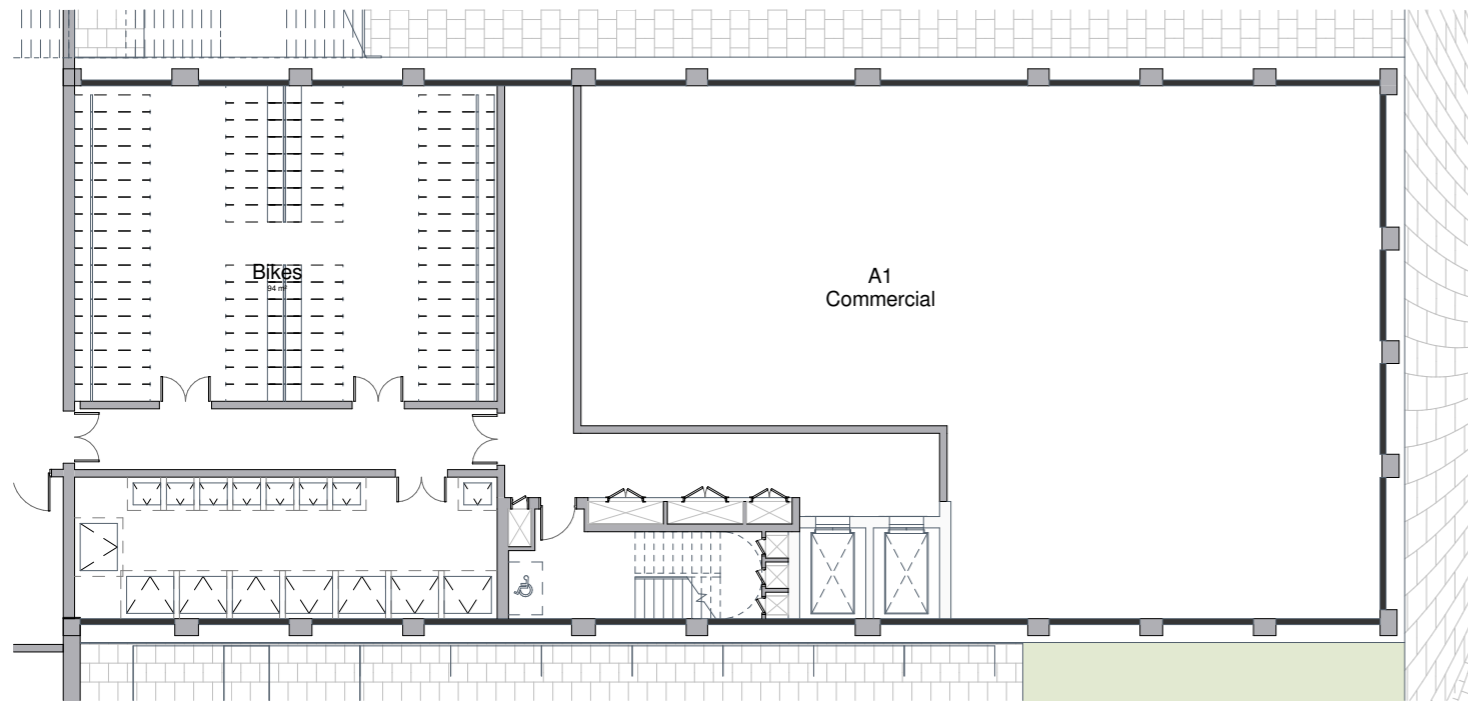

BLOCK A LG Floor

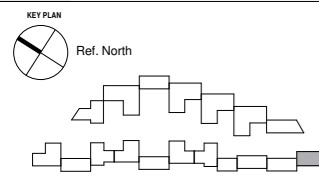

REV	DATE	DESCRIPTION
P1	15.03.19	Planning issued for information

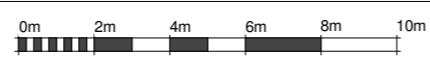

NOTES
 Check and verify all dimensions prior to commencement of work.
 This drawing shall be read in conjunction with all other contract documents including those by other consultants, and including specifications.
 Seek clarification of inconsistencies/ conflicts.
 Figured dimensions shall take precedence to scaled dimensions.

DRAWN	CHECKED	JOB NO.
MMR	JC	44032

This drawing is COPYRIGHT and shall remain the property of ARNEY FENDER KATSAIDIS

CLIENT
 Meadow Residential

PROJECT
 Mill Hill - London

ARCHITECTS:
 AFA ARCHITECTURE + INTERIORS
 44-46 SCRUTTON STREET, LEVEL,
 LONDON, EC2H 4HH, UNITED KINGDOM.
CLIENT:
 MEADOW RESIDENTIAL
 FIRST FLOOR, 30 GREAT
 MARLBOROUGH STREET, LONDON,
 W1T 7AE

DRAWING TITLE
 BLOCK A

STRUCTURAL ENGINEER:
 IEE
 2 PEAR TREE COURT, LONDON,
 EC1R 8DB
MECHANICAL / ELECTRICAL ENGINEER:
 CHEWMAN BROS
 BAYTON HOUSE, 8-10 KIRBY STREET,
 LONDON, EC1N 8TS.


LANDSCAPE ARCHITECT:
 OUTERSIDE
 THE BOATHOUSE, 27 FERRY
 ROAD, TEDDINGTON, TW11 9NN.

Arney Fender Katsalidis


SCALE
 1:100@A1

REVISION / DRAWING No.
 P1 | PLANNING


A12-00-01

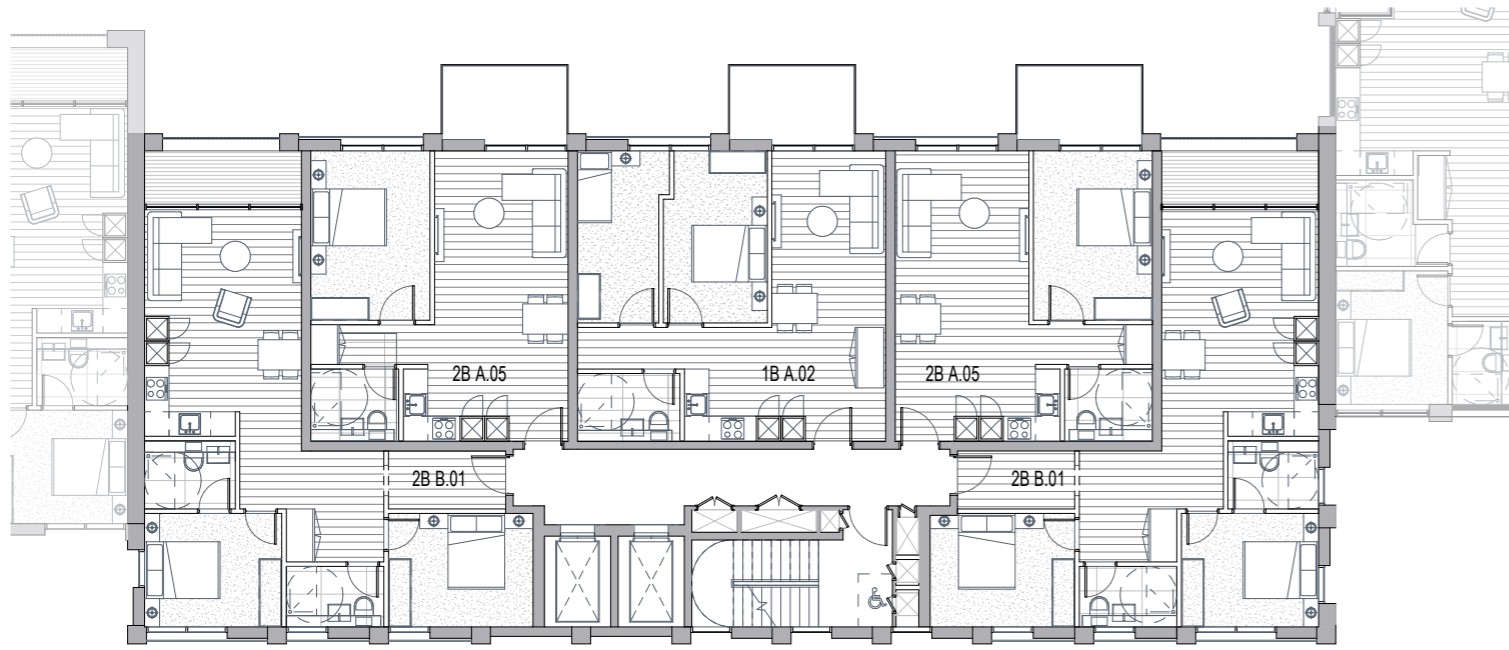


BLOCK C-E-Q_Typical

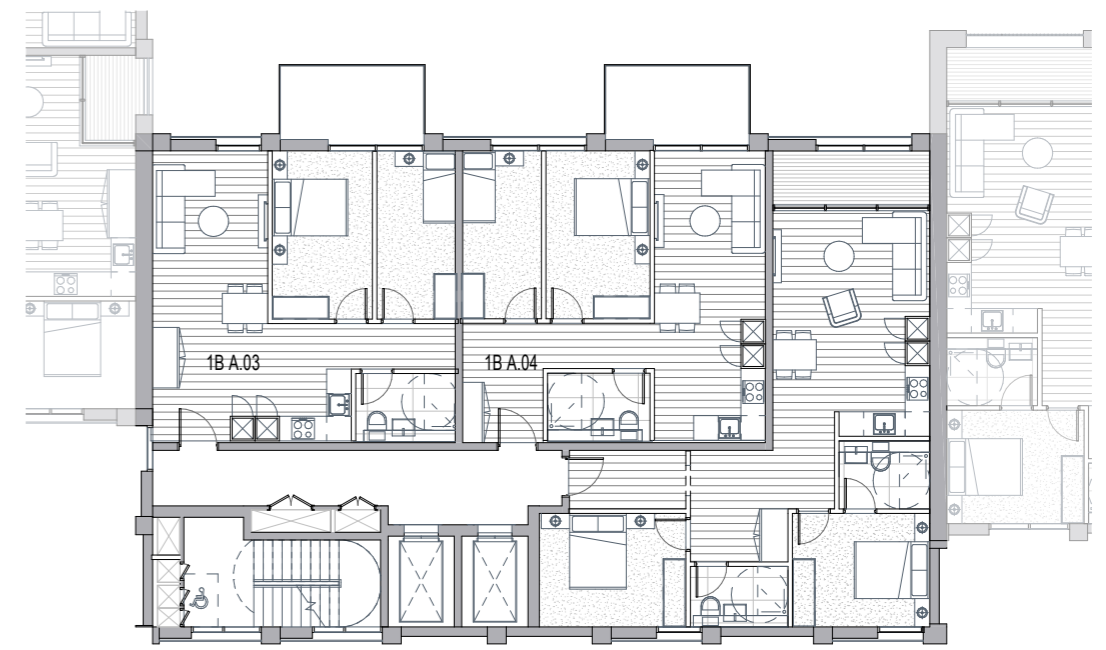

BLOCK G Typical

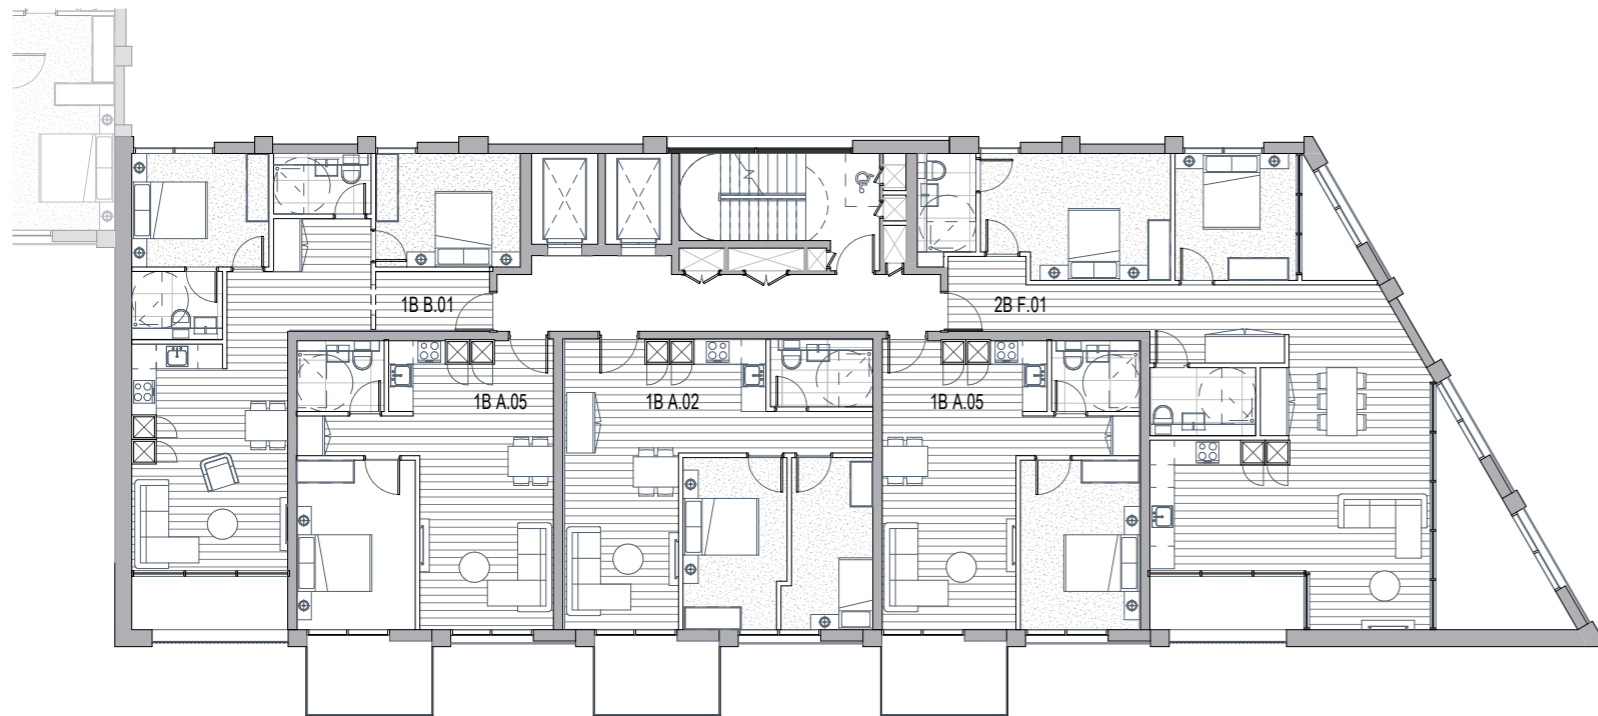

BLOCK B Typical

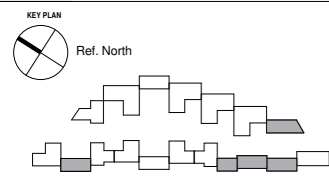

REV	DATE	DESCRIPTION
P1	15.03.19	Planning issued for information



NOTES
 Check and verify all dimensions prior to commencement of work.
 This drawing shall be read in conjunction with all other contract documents including those by other consultants, and including specifications.
 Seek clarification of inconsistencies/ conflicts.
 Figured dimensions shall take precedence to scaled dimensions.

DRAWN	CHECKED	JOB NO.
MMR	JC	44032

This drawing is COPYRIGHT and shall remain the property of
ARNEY FENDER KATSALIDIS

CLIENT
 Meadow Residential

PROJECT
 Mill Hill - London

ARCHITECTS:
 AFK ARCHITECTURE + INTERIORS
 44-46 SCRUTTON STREET, LEVEL 1,
 LONDON, EC2A 4HH, UNITED KINGDOM.
CLIENT:
 MEADOW RESIDENTIAL
 FIRST FLOOR, 31 GREAT
 MARLBOROUGH STREET, LONDON,
 W1T 2JE

DRAWING TITLE
 BLOCK B-C-E-G-Q

STRUCTURAL ENGINEER:
 IEE
 2 PEAR TREE COURT, LONDON,
 EC1R 8DE
MECHANICAL / ELECTRICAL ENGINEER:
 CHEWMAN BROS
 BAYTON HOUSE, 8-10 KIRBY STREET,
 LONDON, EC1N 8TS.


LANDSCAPE ARCHITECT:
 OUTERSIDE
 THE BATHHOUSE, 27 FERRY
 ROAD, TEDDINGTON, TW11 9NN.

Arney Fender Katsalidis

SCALE
 1:100@A1

REVISION / DRAWING No.
 P1 | PLANNING

A12-00-02

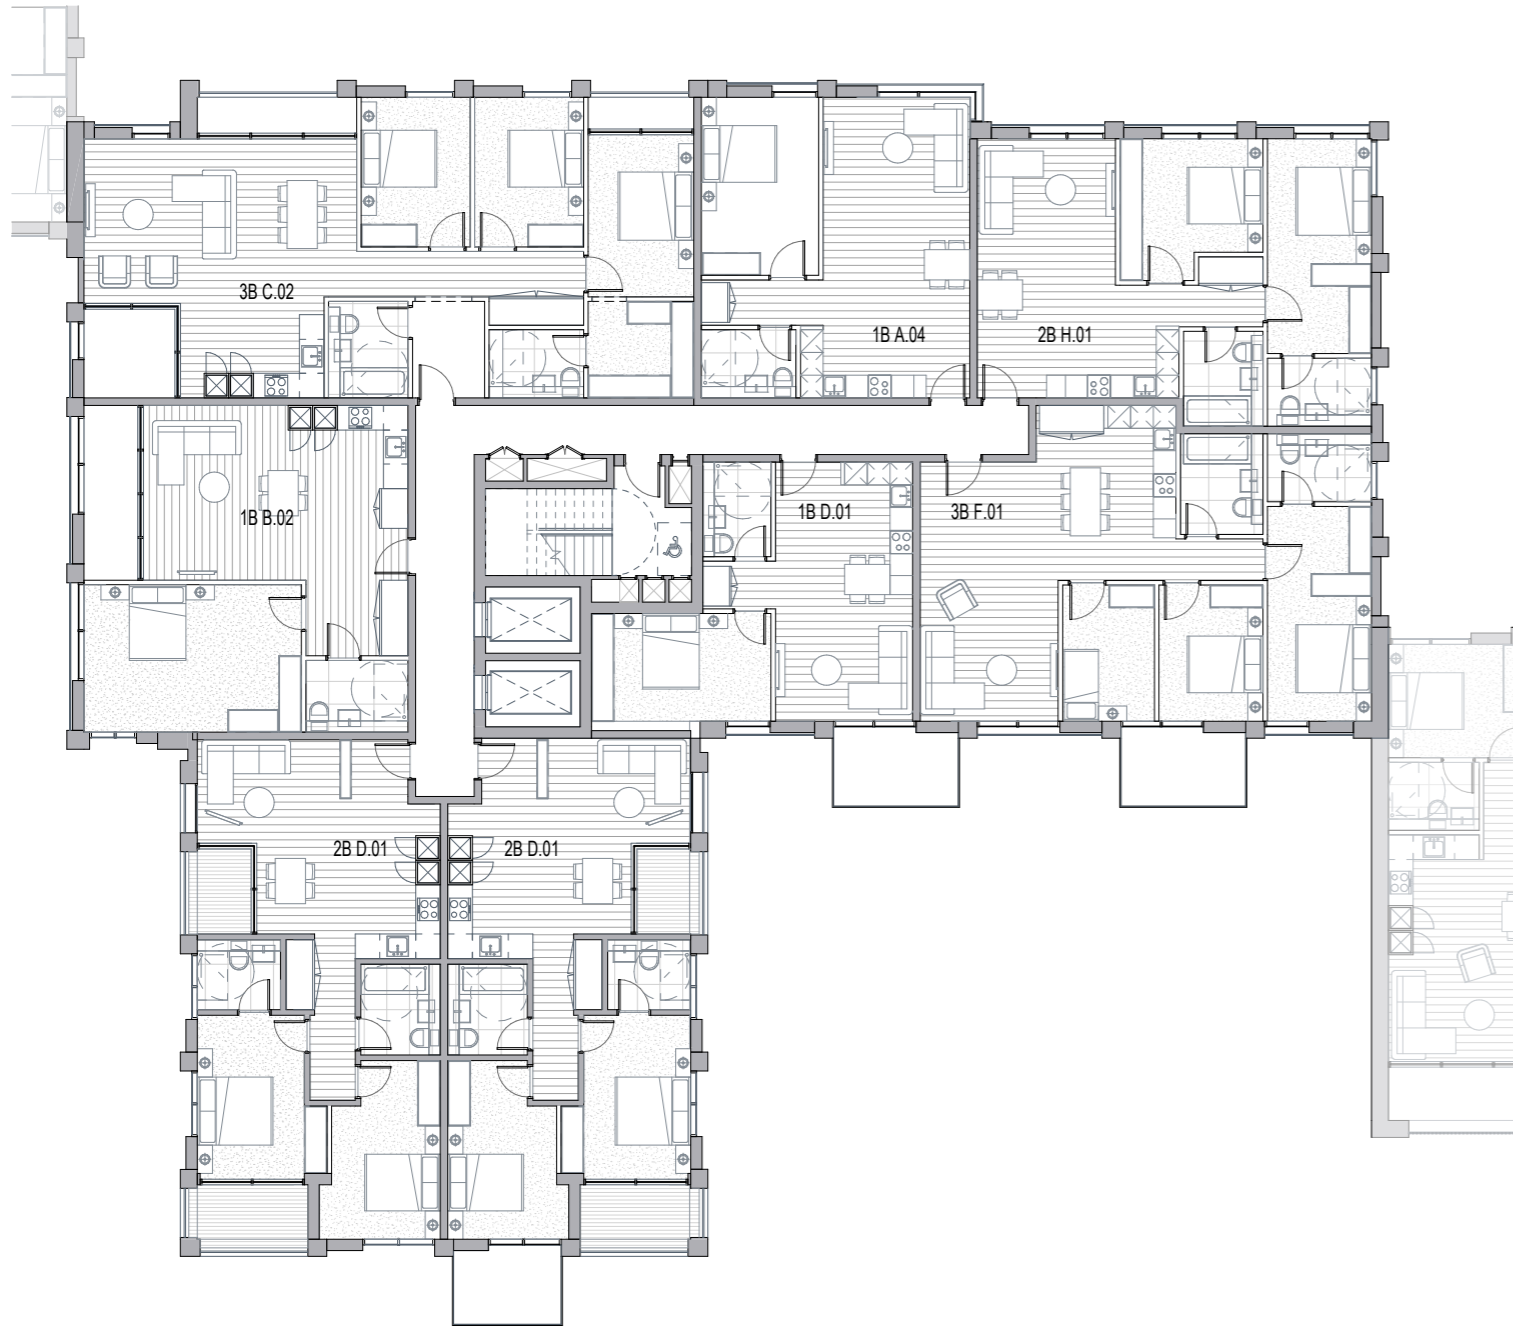

BLOCK D-F-H Typical 1



BLOCK D-F-H Typical 2



REV	DATE	DESCRIPTION
P1	15.03.19	Planning issued for information



NOTES
 Check and verify all dimensions prior to commencement of work.
 This drawing shall be read in conjunction with all other contract documents including those by other consultants, and including specifications.
 Seek clarification of inconsistencies/ conflicts.
 Figured dimensions shall take precedence to scaled dimensions.

DRAWN	CHECKED	JOB NO.
MMR	JC	44032

This drawing is COPYRIGHT and shall remain the property of ARNEY FENDER KATSAIDIS

CLIENT
 Meadow Residential

PROJECT
 Mill Hill - London

ARCHITECTS:
 A&A ARCHITECTURE + INTERIORS
 44-46 SCRUTTON STREET, LEVEL, LONDON, EC2A 4HN, UNITED KINGDOM.
CLIENT:
 MEADOW RESIDENTIAL
 FIRST FLOOR 30 GREAT MARLBOROUGH STREET, LONDON, W1F 7JL

DRAWING TITLE
 BLOCK D-F-H

STRUCTURAL ENGINEER:
 IEE
 2 PEAR TREE COURT, LONDON, EC1R 8DS
MECHANICAL / ELECTRICAL ENGINEER:
 CHEWMAN BROS
 SUTTON HOUSE, 8-10 KIRBY STREET, LONDON, EC1N 8TS.

LANDSCAPE ARCHITECT:
 OUTERSIDE
 THE BOATHOUSE, 27 FERRY ROAD, TESSINGTON, TW11 9NN.

Arney Fender Katsalidis


SCALE
 1:100@A1

REVISION / DRAWING No.
 P1 | PLANNING

A12-00-03



BLOCK J-N-R Typical 1

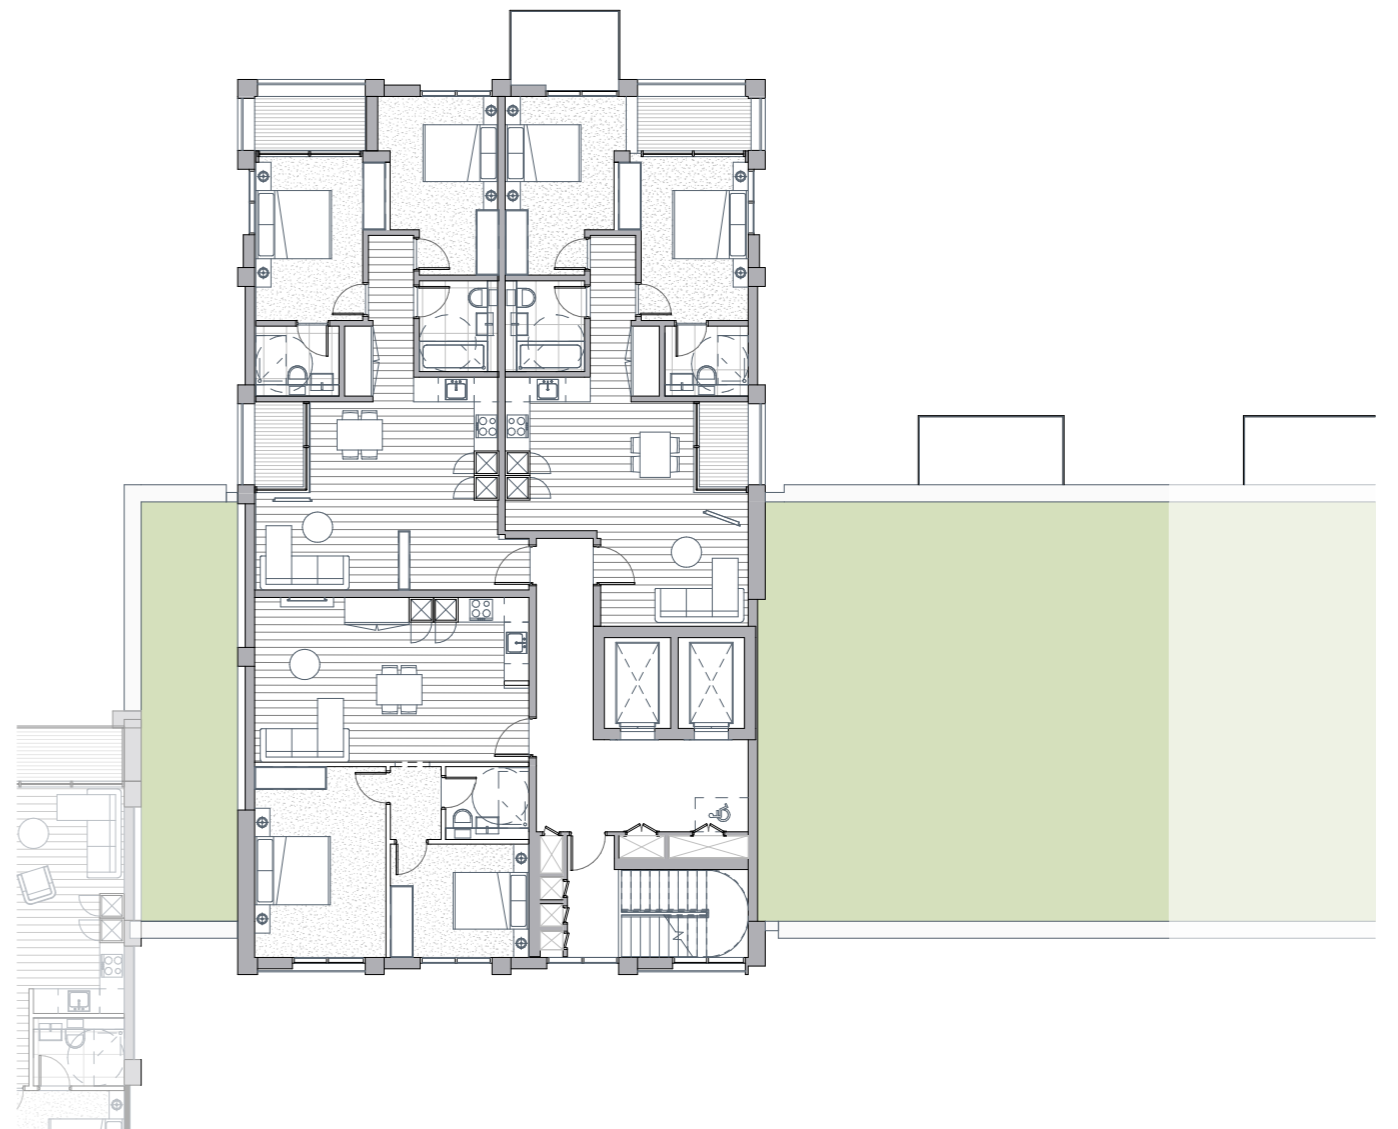

BLOCK J-N-R Typical 2



REV	DATE	DESCRIPTION
P1	15.03.19	Planning issued for information



NOTES
 Check and verify all dimensions prior to commencement of work.
 This drawing shall be read in conjunction with all other contract documents including those by other consultants, and including specifications.
 Seek clarification of inconsistencies/ conflicts.
 Figured dimensions shall take precedence to scaled dimensions.

DRAWN CHECKED JOB NO.
 Author Checker 44032

This drawing is COPYRIGHT and shall remain the property of
ARNEY FENDER KATSALIDIS

CLIENT
 Meadow Residential

PROJECT
 Mill Hill - London

ARCHITECTS:
 AFA ARCHITECTURE + INTERIORS
 44-46 SCRUTTON STREET, LEVEL,
 LONDON, EC2A 4HU, UNITED KINGDOM.
CLIENT:
 MEADOW RESIDENTIAL
 FIRST FLOOR, 31 GREAT
 MARLBOROUGH STREET, LONDON,
 W1F 7AE

DRAWING TITLE
 BLOCK J-N-R

STRUCTURAL ENGINEER:
 IBE
 2 PEAR TREE COURT, LONDON,
 EC1R 8DS
MECHANICAL / ELECTRICAL ENGINEER:
 CHEWMAN BROS
 BAYTON HOUSE, 8-10 KIRBY STREET,
 LONDON, EC1N 8TS

LANDSCAPE ARCHITECT:
 OUTERSIDE
 THE BOATHOUSE, 27 FERRY
 ROAD, TESSINGTON, TW11 9NN

**Arney
 Fender
 Katsalidis**

SCALE
 1:100@A1

REVISION / DRAWING No.
 P1 | PLANNING


A12-00-04



BLOCK I-O Typical 1



BLOCK I-O Typical 2

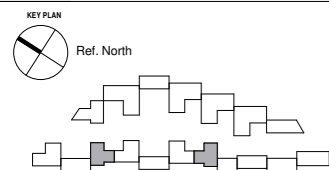

REV	DATE	DESCRIPTION
P1	15.03.19	Planning issued for information



NOTES
 Check and verify all dimensions prior to commencement of work.
 This drawing shall be read in conjunction with all other contract documents including those by other consultants, and including specifications.
 Seek clarification of inconsistencies/ conflicts.
 Figured dimensions shall take precedence to scaled dimensions.

DRAWN	CHECKED	JOB NO.
Author	Checker	44032

This drawing is COPYRIGHT and shall remain the property of
ARNEY FENDER KATSAIDIS

CLIENT
 Meadow Residential

PROJECT
 Mill Hill - London

ARCHITECTS:
 AFA ARCHITECTURE + INTERIORS
 44-46 SCRUTTON STREET, LEVEL, LONDON, EC2A 4HH, UNITED KINGDOM.
CLIENT:
 MEADOW RESIDENTIAL
 FIRST FLOOR, 50 GREAT MARLBOROUGH STREET, LONDON, W1F 7JZ.

DRAWING TITLE
 BLOCK I-O

STRUCTURAL ENGINEER:
 IEE
 2 PEAR TREE COURT, LONDON, EC1R 8DS.
MECHANICAL / ELECTRICAL ENGINEER:
 CHEWMAN BROS
 BAYTON HOUSE, 8-10 KIRBY STREET, LONDON, EC1N 8TS.


LANDSCAPE ARCHITECT:
 OUTERSIDE
 THE BOATHOUSE, 27 FERRY ROAD, TEDDINGTON, TW11 9NN.

Arney Fender Katsalidis


SCALE
 1:100@A1

REVISION / DRAWING No.
 P1 | PLANNING

A12-00-05

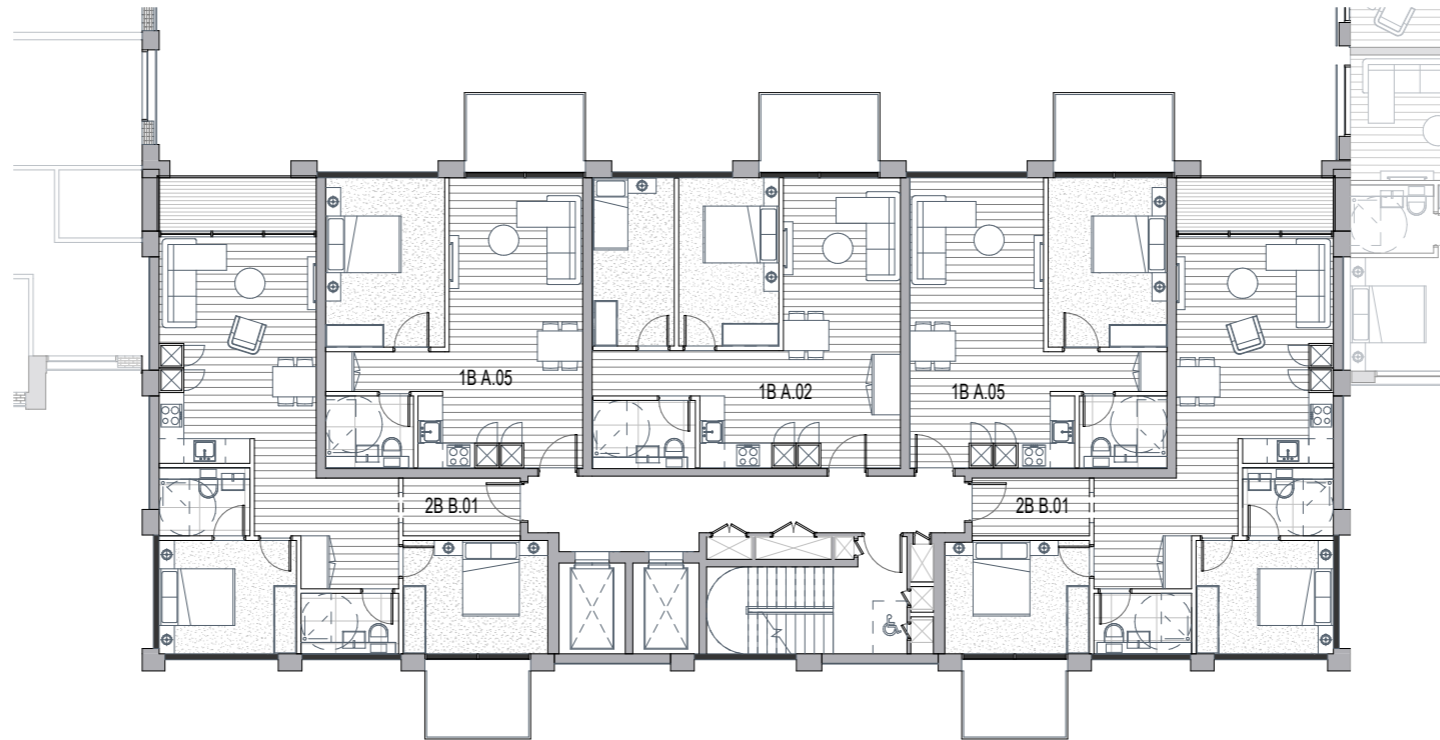

BLOCK K-L Typical 1

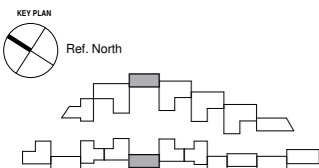

REV	DATE	DESCRIPTION
P1	15.03.19	Planning issued for information



NOTES
 Check and verify all dimensions prior to commencement of work.
 This drawing shall be read in conjunction with all other contract documents including those by other consultants, and including specifications.
 Seek clarification of inconsistencies/ conflicts.
 Figured dimensions shall take precedence to scaled dimensions.

DRAWN **CHECKED** **JOB NO.**
 Author Checker 44032

This drawing is COPYRIGHT and shall remain the property of
ARNEY FENDER KATSAIDIS

CLIENT
 Meadow Residential

PROJECT
 Mill Hill - London

ARCHITECTS:
 AFA ARCHITECTURE + INTERIORS
 44-46 SCRUTTON STREET, LEVEL,
 LONDON, EC2A 4HH, UNITED KINGDOM.
CLIENT:
 MEADOW RESIDENTIAL
 FIRST FLOOR, 30 GREAT
 MARLBOROUGH STREET, LONDON,
 W1T 2JE.

DRAWING TITLE
 BLOCK K-L

STRUCTURAL ENGINEER:
 IEE
 2 PEAR TREE COURT, LONDON,
 EC1R 8DE
MECHANICAL / ELECTRICAL ENGINEER:
 CHEPMAN BROS
 BAYTON HOUSE, 8-10 KIRBY STREET,
 LONDON, EC1N 8TS.


LANDSCAPE ARCHITECT:
 OUTERSIDE
 THE BOATHOUSE, 27 FERRY
 ROAD, TESSINGTON, TW11 9NN.

**Arney
 Fender
 Katsalidis**

SCALE
 1:100@A1

REVISION / DRAWING No.
 P1 | PLANNING


A12-00-06

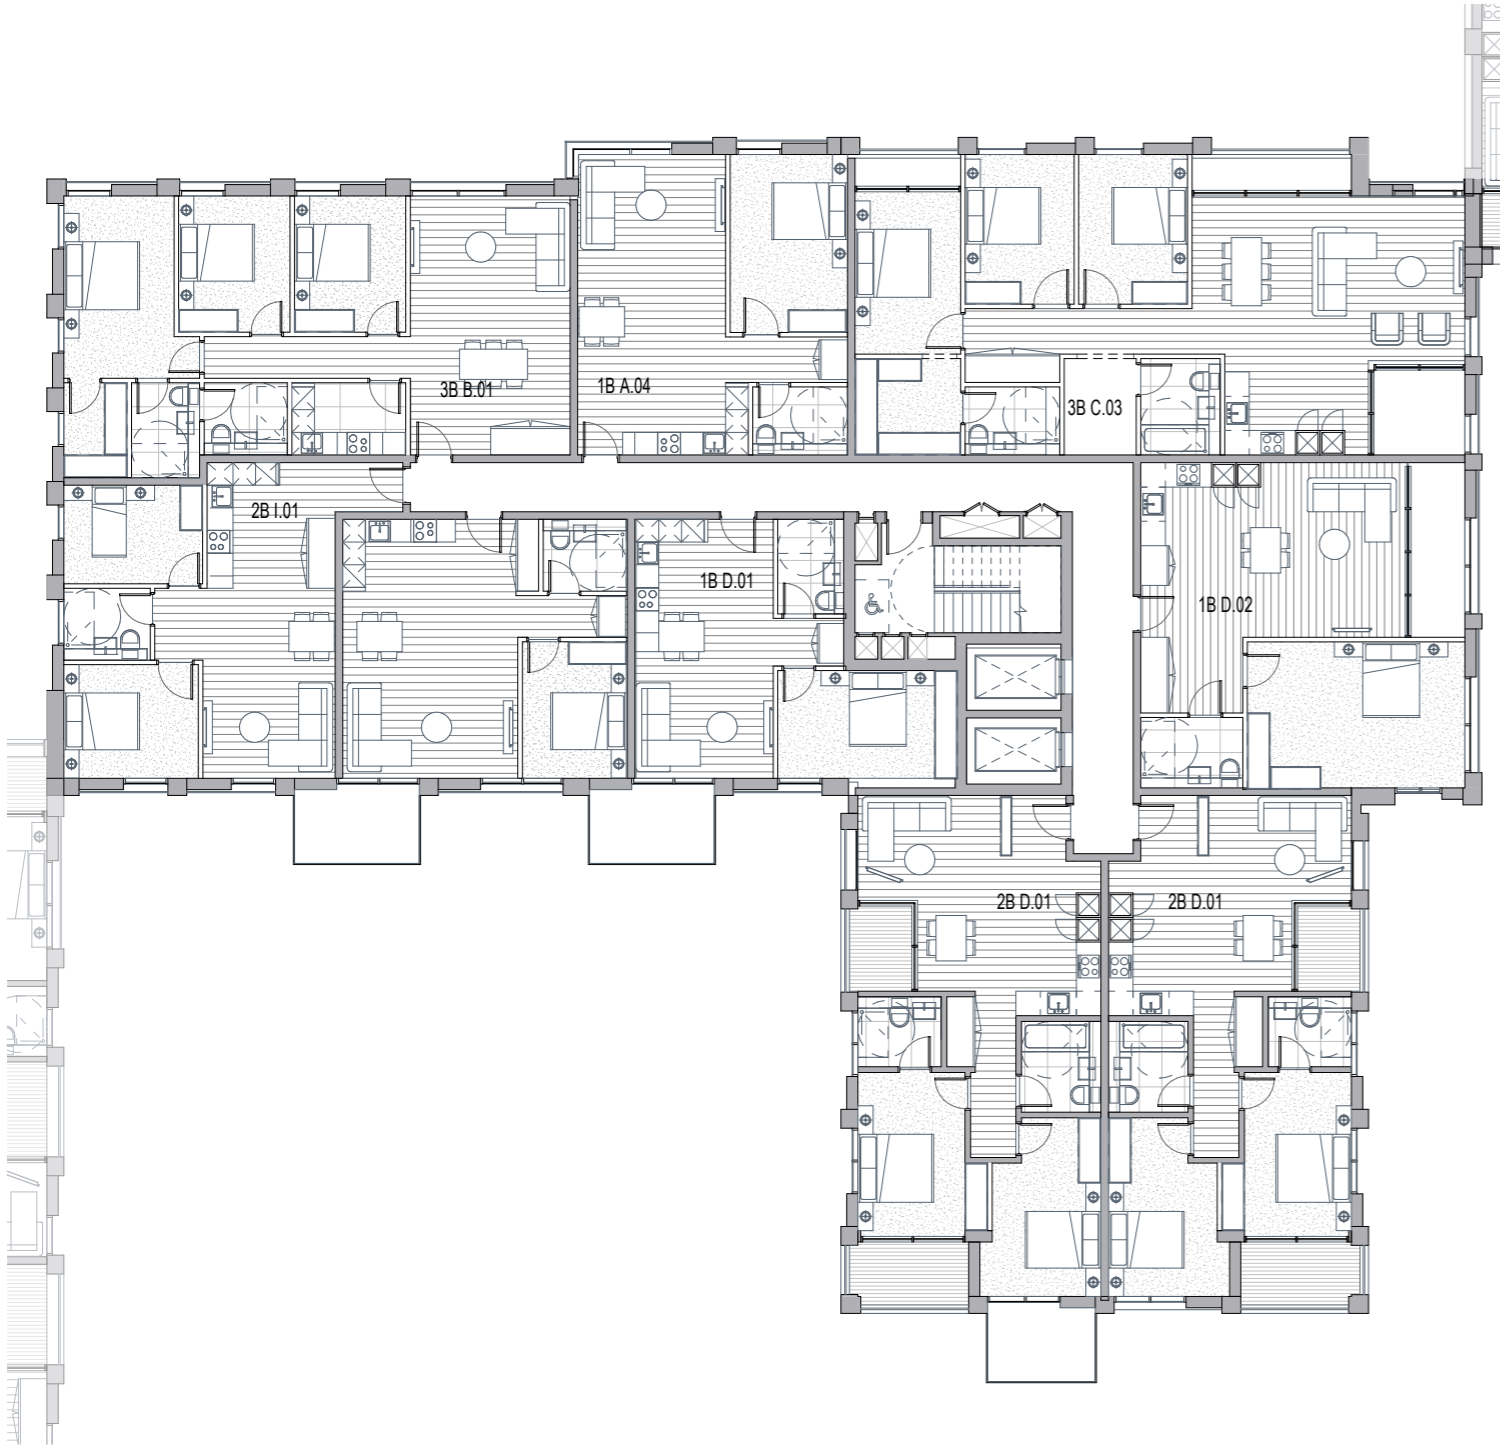

PR-L.03 Block M



PR-L.05 Block M

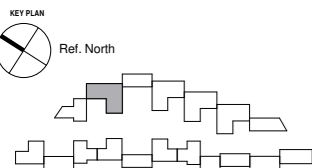

REV	DATE	DESCRIPTION
P1	15.03.19	Planning issued for information



NOTES
 Check and verify all dimensions prior to commencement of work.
 This drawing shall be read in conjunction with all other contract documents including those by other consultants, and including specifications.
 Seek clarification of inconsistencies/ conflicts.
 Figured dimensions shall take precedence to scaled dimensions.

DRAWN	CHECKED	JOB NO.
Author	Checker	44032

This drawing is COPYRIGHT and shall remain the property of
ARNEY FENDER KATSAIDIS

CLIENT
 Meadow Residential

PROJECT
 Mill Hill - London

ARCHITECTS:
 AFK ARCHITECTURE + INTERIORS
 44-46 SCRUTTON STREET, LEVEL,
 LONDON, EC2A 4HN, UNITED KINGDOM.
CLIENT:
 MEADOW RESIDENTIAL
 FIRST FLOOR, 50 GREAT
 MARLBOROUGH STREET, LONDON,
 W1F 7JZ.

DRAWING TITLE
 BLOCK M

STRUCTURAL ENGINEER:
 IVE
 2 PEAR TREE COURT, LONDON,
 EC1R 6DB.
MECHANICAL / ELECTRICAL ENGINEER:
 CHEWMAN BROS
 BAYTON HOUSE, 8-10 KIRBY STREET,
 LONDON, EC1N 8TS.


LANDSCAPE ARCHITECT:
 OUTERSIDE
 THE BOATHOUSE, 27 FERRY
 ROAD, TEDDINGTON, TW11 9NN.

**Arney
 Fender
 Katsalidis**


SCALE
 1:100@A1

REVISION / DRAWING No.
 P1 | PLANNING


A12-00-07

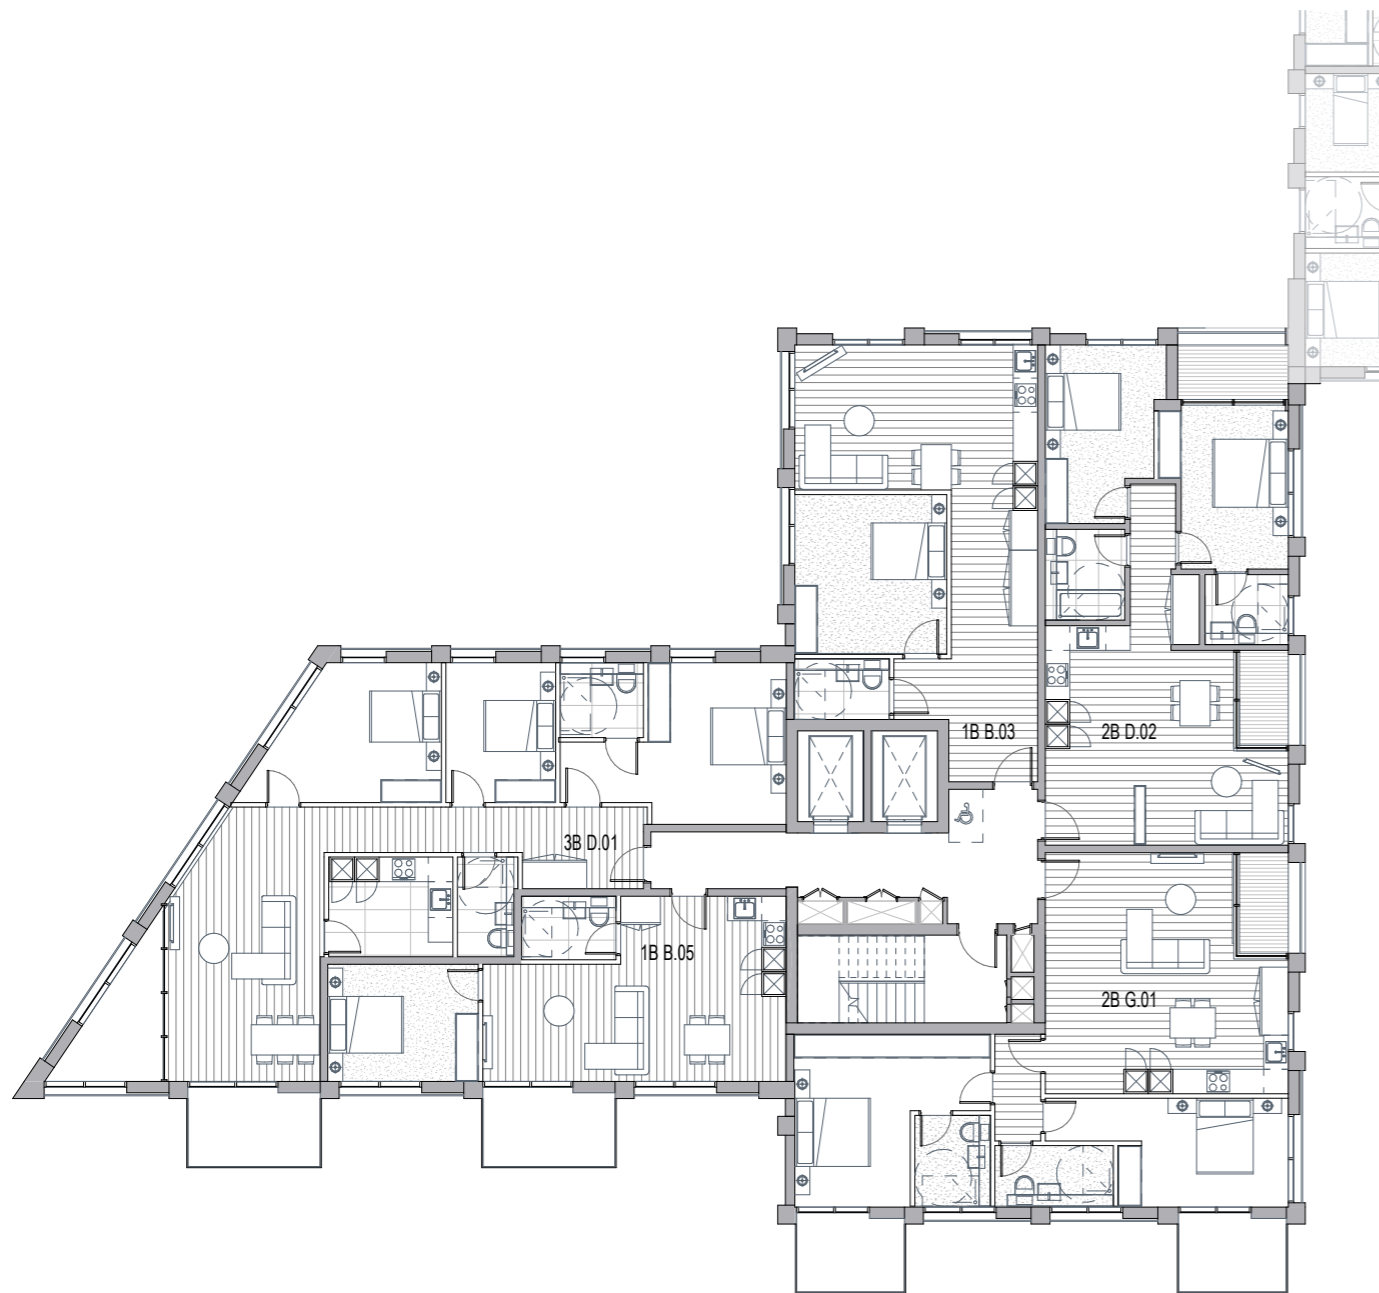

BLOCK P Typical 1

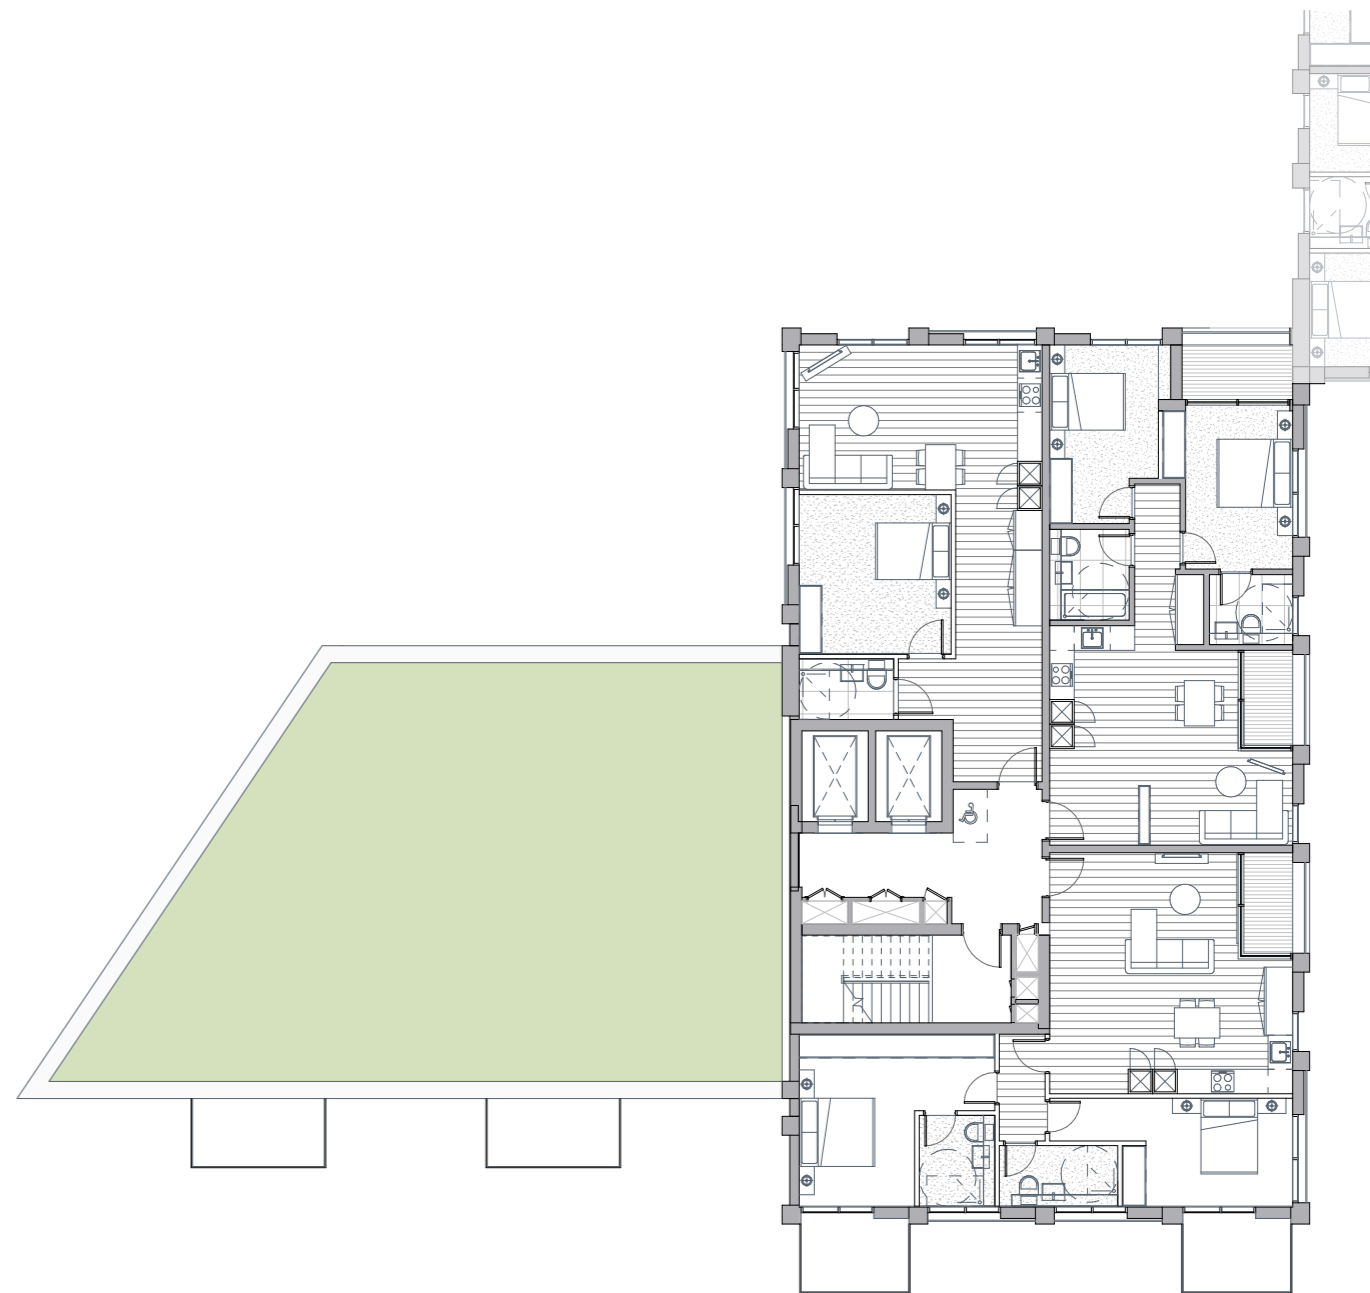

BLOCK P Typical 2

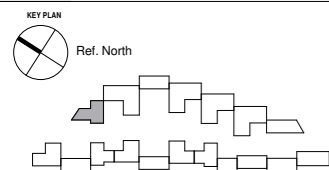

REV	DATE	DESCRIPTION
P1	15.03.19	Planning issued for information



NOTES
 Check and verify all dimensions prior to commencement of work.
 This drawing shall be read in conjunction with all other contract documents including those by other consultants, and including specifications.
 Seek clarification of inconsistencies/ conflicts.
 Figured dimensions shall take precedence to scaled dimensions.

DRAWN	CHECKED	JOB NO.
Author	Checker	44032

This drawing is COPYRIGHT and shall remain the property of
ARNEY FENDER KATSAIDIS

CLIENT
 Meadow Residential

PROJECT
 Mill Hill - London

ARCHITECTS:
 AFA ARCHITECTURE + INTERIORS
 44-46 SCRUTTON STREET, LEVEL,
 LONDON, EC4A 4HN, UNITED KINGDOM.
CLIENT:
 MEADOW RESIDENTIAL
 FIRST FLOOR, 30 GREAT
 MARLBOROUGH STREET, LONDON,
 W1F 7AE

DRAWING TITLE
 BLOCK P

STRUCTURAL ENGINEER:
 IVE
 2 PEAR TREE COURT, LONDON,
 EC1R 8DB
MECHANICAL / ELECTRICAL ENGINEER:
 CHEWMAN BROS
 BAYTON HOUSE, 8-10 KIRBY STREET,
 LONDON, EC1N 8TS

LANDSCAPE ARCHITECT:
 OUTERSIDE
 THE BOATHOUSE, 27 FERRY
 ROAD, TEDDINGTON, TW11 9NN

**Arney
 Fender
 Katsalidis**

SCALE
 1:100@A1

REVISION / DRAWING No.
 P1 | PLANNING

A12-00-08