


18.0 ARCHITECTURAL DRAWING SET

18.0 Architectural Drawing Set

18.7 GA Sections

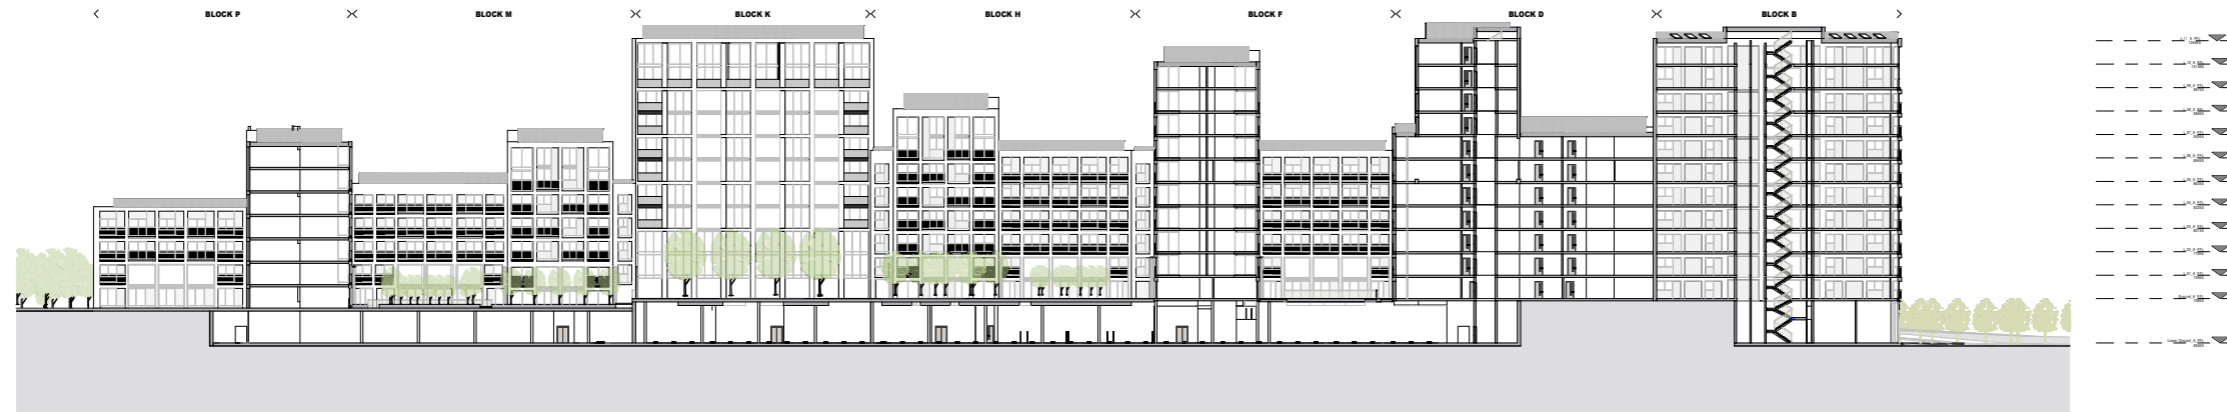





SECTION AA




SECTION BB

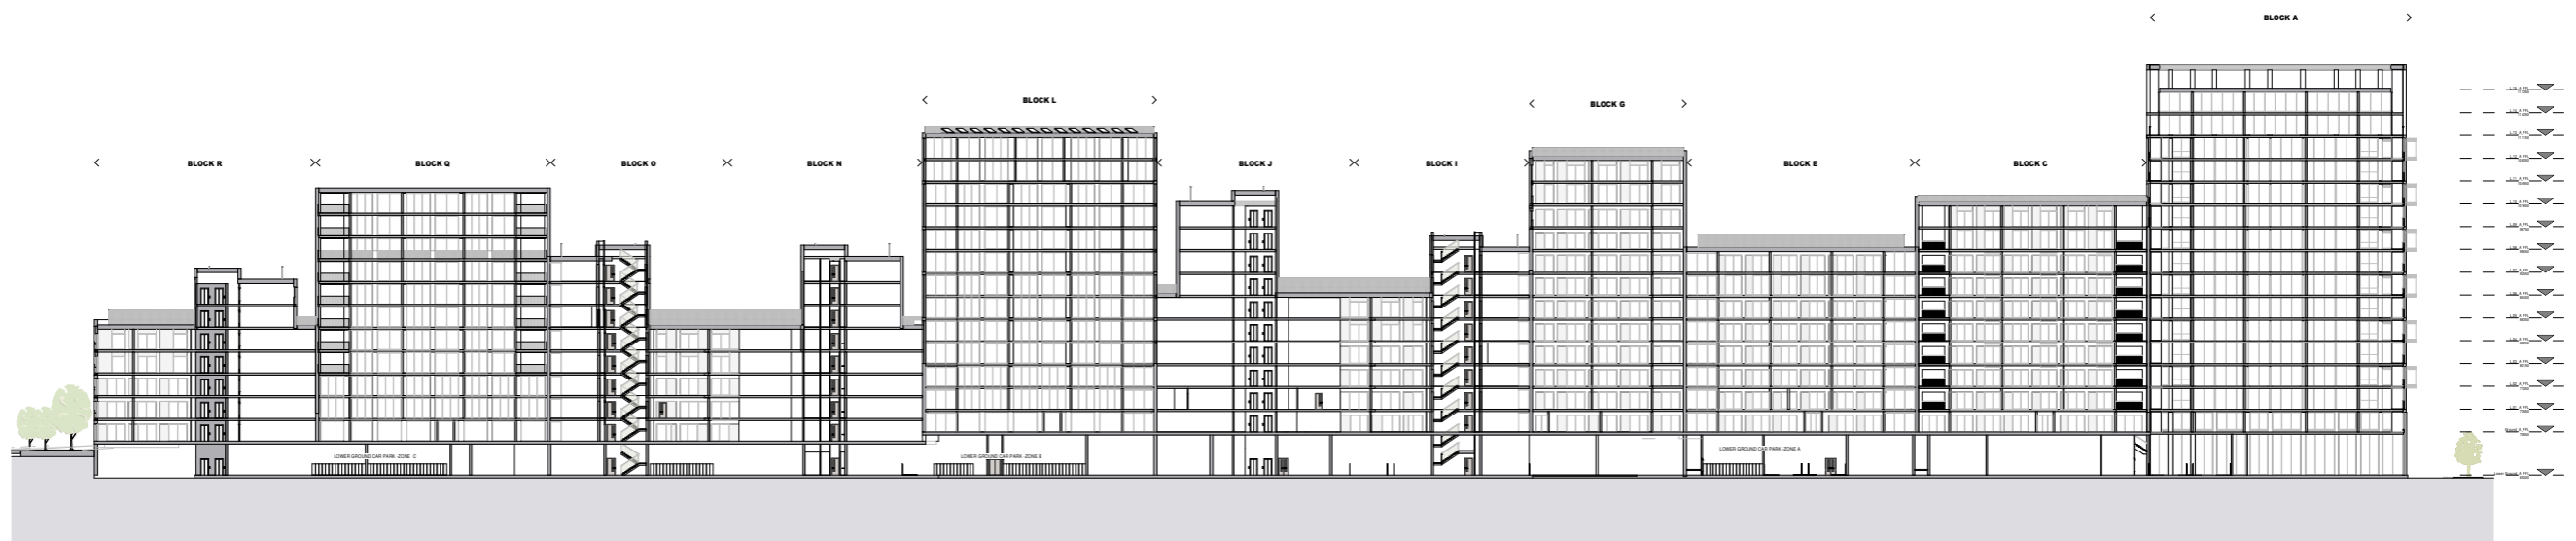

SECTION CC

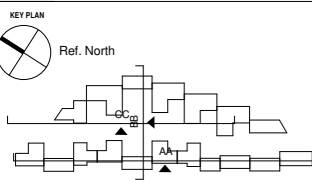

REV	DATE	DESCRIPTION
P1	15.03.19	Planning issued for information

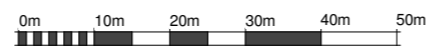

NOTES
 Check and verify all dimensions prior to commencement of work.
 This drawing shall be read in conjunction with all other contract documents including those by other consultants, and including specifications.
 Seek clarification of inconsistencies/ conflicts.
 Figured dimensions shall take precedence to scaled dimensions.

DRAWN	CHECKED	JOB NO.
PA	JC	44032

This drawing is COPYRIGHT and shall remain the property of
ARNEY FENDER KATSALIDIS

CLIENT
Meadow Residential

PROJECT
Mill Hill - London

ARCHITECTS:
AFK ARCHITECTURE + INTERIORS
 44-46 SCRUTTON STREET, LEVEL 1,
 LONDON, EC2A 4HU, UNITED KINGDOM.
 CLIENT:
MEADOW RESIDENTIAL
 FIRST FLOOR, 30 GREAT
 MARLBOROUGH STREET, LONDON,
 W1F 7AE.

STRUCTURAL ENGINEER:
ICE
 2 PEAR TREE COURT, LONDON,
 EC1R 8DB.
 MECHANICAL / ELECTRICAL ENGINEER:
CHEWMAN BROS
 BATHON HOUSE, 8-10 KIRBY STREET,
 LONDON, EC1N 8TS.

LANDSCAPE ARCHITECT:
OUTERSIDE
 THE BOATHOUSE, 27 FERRY
 ROAD, TESSINGTON, TW11 9HN.


**Arney
 Fender
 Katsalidis**

DRAWING TITLE
SECTION AA / BB / CC


SCALE
1:500@A1

REVISION / DRAWING No.
P1 | PLANNING

A25-00-01

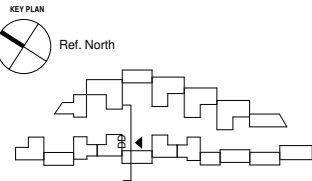

REV	DATE	DESCRIPTION
P1	15.03.19	Planning issued for information

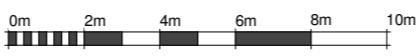

NOTES
 Check and verify all dimensions prior to commencement of work.
 This drawing shall be read in conjunction with all other contract documents including those by other consultants, and including specifications.
 Seek clarification of inconsistencies/ conflicts.
 Figured dimensions shall take precedence to scaled dimensions.

DRAWN	CHECKED	JOB NO.
PA	JC	44032

This drawing is COPYRIGHT and shall remain the property of ARNEY FENDER KATSAIDIS

CLIENT
 Meadow Residential

PROJECT
 Mill Hill - London

ARCHITECTS:
 AFA ARCHITECTURE + INTERIORS
 44-46 SCRUTTON STREET, LEVEL 1
 LONDON, EC2A 4HU, UNITED KINGDOM.
CLIENT:
 MEADOW RESIDENTIAL
 FIRST FLOOR, 30 GREAT
 MARLBOROUGH STREET, LONDON,
 W1T 2JE

STRUCTURAL ENGINEER:
 HEE
 2 PEAR TREE COURT, LONDON,
 EC1R 8DS
MECHANICAL / ELECTRICAL ENGINEER:
 CHEWMAN BROS
 BAYTON HOUSE, 8-10 KIRBY STREET,
 LONDON, EC1N 8TS.

LANDSCAPE ARCHITECT:
 AUTRESPACE
 THE BOATHOUSE, 27 FERRY
 ROAD, TESSINGTON, TW11 9NN.

Arney Fender Katsalidis

DRAWING TITLE
 SECTION DD

SCALE
 1:100@A1

REVISION / DRAWING No.
 P1 | PLANNING

A25-10-01