


18.0 ARCHITECTURAL DRAWING SET

18.0 Architectural Drawing Set

18.6 GA Elevations






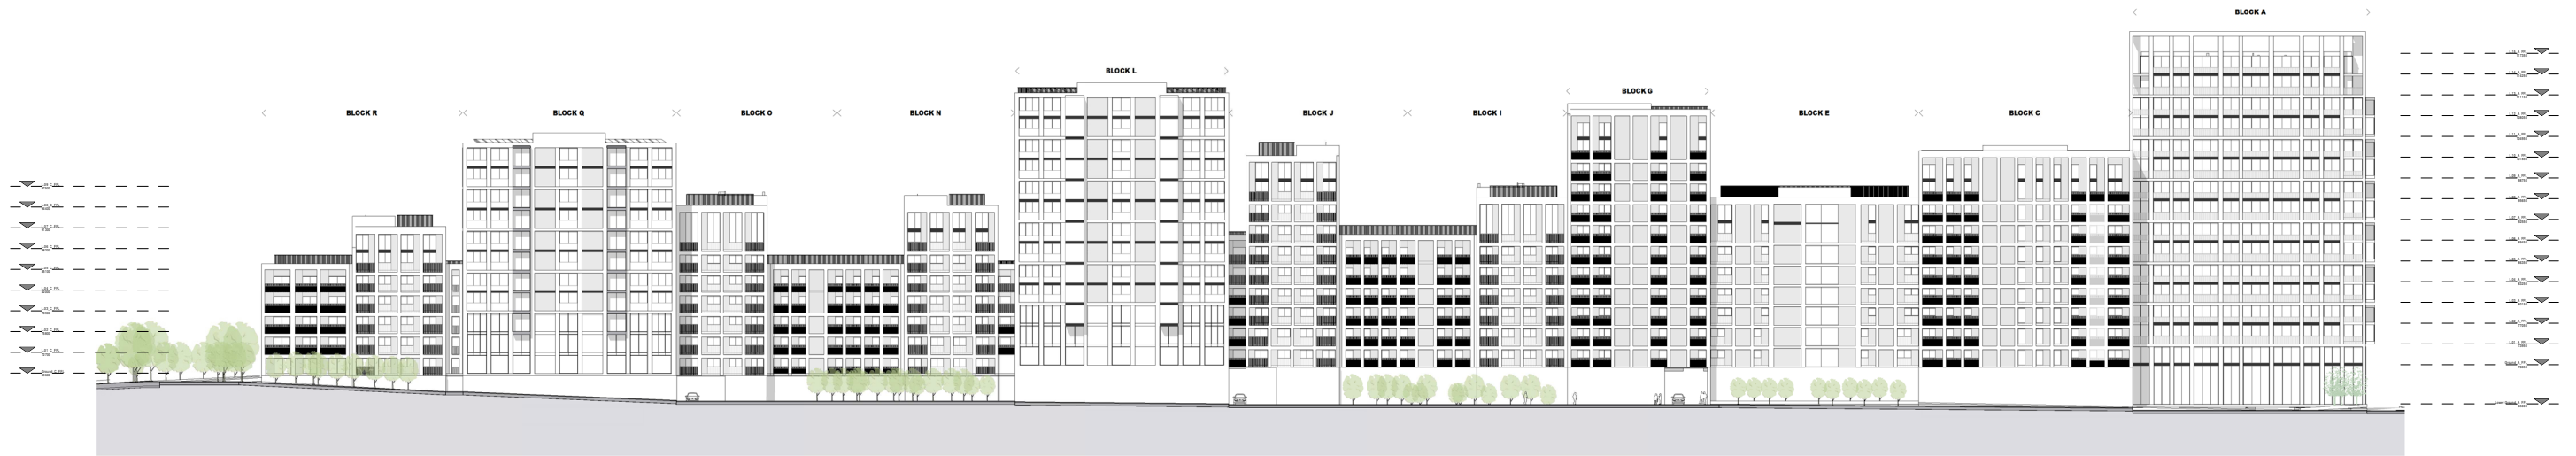

ELEVATION AA




ELEVATION BB

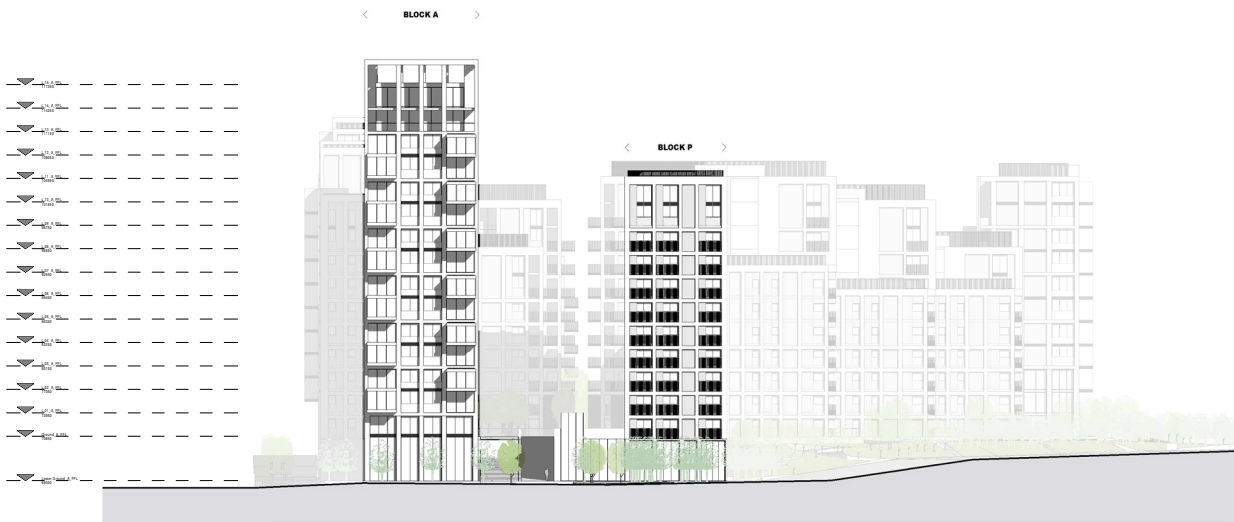

ELEVATION CC



ELEVATION DD

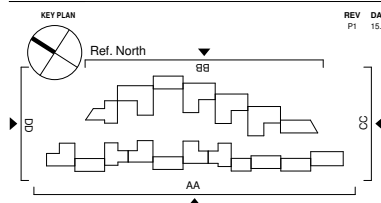

REV	DATE	DESCRIPTION
P1	15.03.19	Planning issued for information



NOTES  
 Check and verify all dimensions prior to commencement of work.  
 This drawing shall be read in conjunction with all other contract documents including those by other consultants, and including specifications.  
 Seek clarification of inconsistencies/ conflicts.  
 Figured dimensions shall take precedence to scaled dimensions.

DRAWN	CHECKED	JOB NO.
AO	JC	44032

This drawing is COPYRIGHT and shall remain the property of  
**ARNEY FENDER KATSIDIS**

CLIENT  
**Meadow Residential**

PROJECT  
**Mill Hill - London**

ARCHITECTS:  
**AFA ARCHITECTURE + INTERIORS**  
 44-46 SCRUTTON STREET, LEVEL,  
 LONDON, EC2A 4HS, UNITED KINGDOM.  
 CLIENT:  
**MEADOW RESIDENTIAL**  
 FIRST FLOOR, 30 GREAT  
 MARLBOROUGH STREET, LONDON,  
 W1F 7AE.

STRUCTURAL ENGINEER:  
**ICE**  
 2 PEAR TREE COURT, LONDON,  
 EC1R 8DS.  
 MECHANICAL / ELECTRICAL ENGINEER:  
**CHEWMAN BROS**  
 8-10 KIRBY STREET,  
 LONDON, EC1N 8TS.


LANDSCAPE ARCHITECT:  
**OUTERSPACE**  
 THE BOATHOUSE, 27 FERRY  
 ROAD, TEDDINGTON, TW11 9NN.

**Arney  
 Fender  
 Katsalidis**


SCALE  
**1 : 500@ A1**

REVISION / DRAWING No.  
**P1 | PLANNING**


A20-00-01

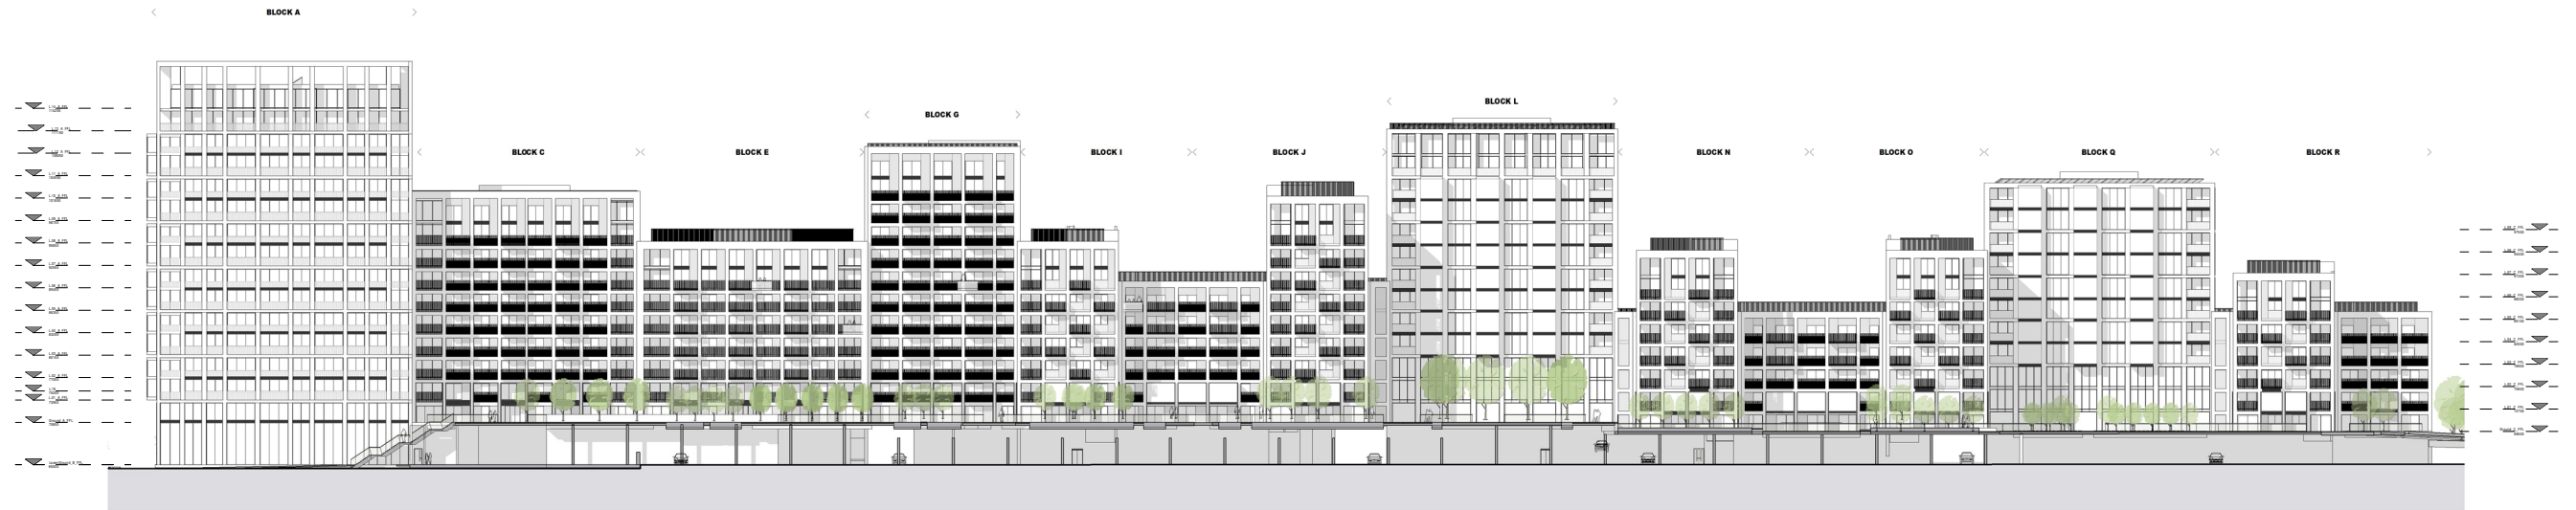

ELEVATION EE

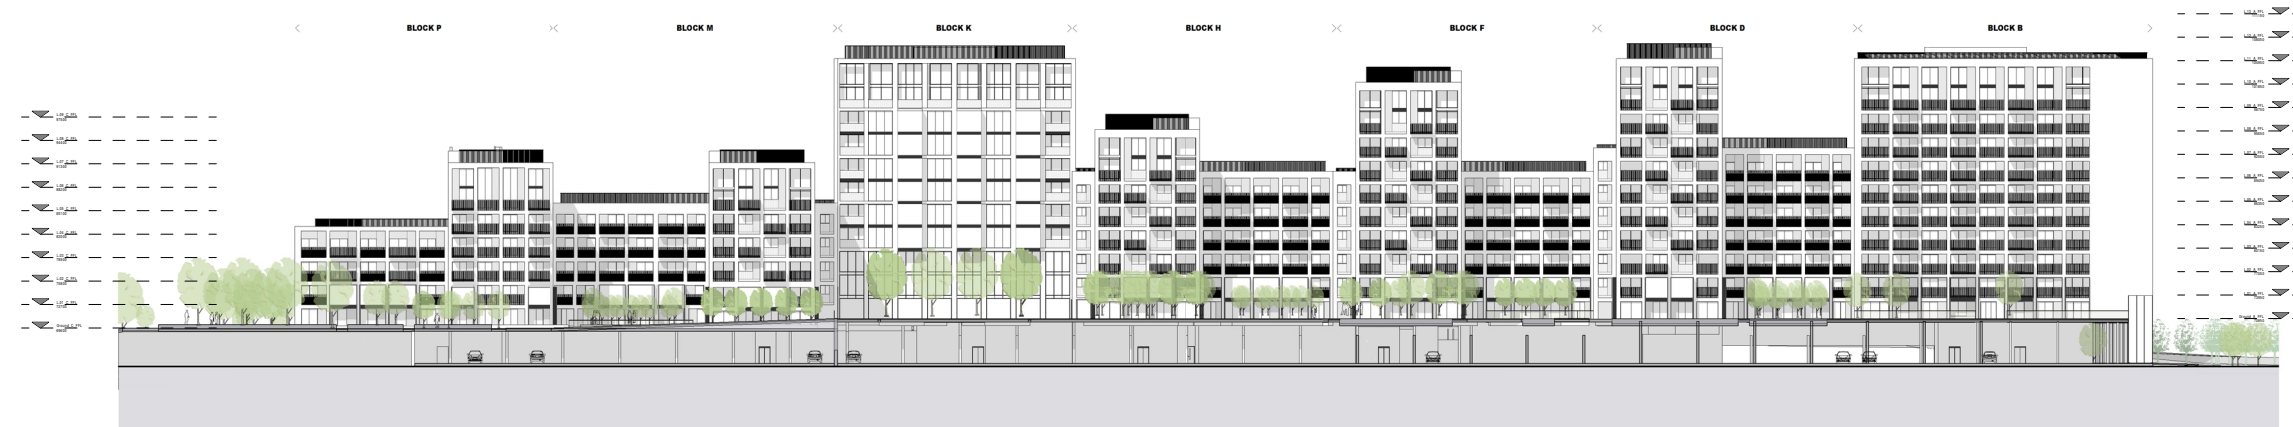

ELEVATION FF

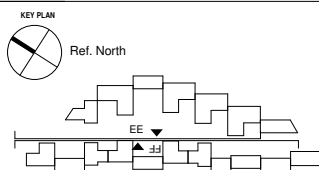

REV	DATE	DESCRIPTION
P1	15.05.19	Planning issued for information



**NOTES**  
 Check and verify all dimensions prior to commencement of work.  
 This drawing shall be read in conjunction with all other contract documents including those by other consultants, and including specifications.  
 Seek clarification of inconsistencies/ conflicts.  
 Figured dimensions shall take precedence to scaled dimensions.

DRAWN	CHECKED	JOB NO.
AO	JC	44032

This drawing is COPYRIGHT and shall remain the property of  
**ARNEY FENDER KATSAIDIS**

**CLIENT**  
 Meadow Residential

**PROJECT**  
 Mill Hill - London

**ARCHITECTS:**  
 A&A ARCHITECTURE + INTERIORS  
 44-48 SCRUTTON STREET LEVEL 1  
 LONDON, EC2A 4AH, UNITED KINGDOM.

**CLIENT:**  
 MEADOW RESIDENTIAL  
 FIRST FLOOR, 50 GREAT  
 MAPLEBOROUGH STREET, LONDON,  
 W1F 7JL

**STRUCTURAL ENGINEER:**  
 H2S  
 7 PEAR TREE COURT, LONDON,  
 EC1R 5BS

**MECHANICAL / ELECTRICAL ENGINEER:**  
 CHAPMAN BOSE  
 SIXTYFOUR HOUSE, 6-10 KIRBY STREET,  
 LONDON, EC1N 8TS.

**LANDSCAPE ARCHITECT:**  
 QUERRANCE  
 THE BOATHOUSE, 27 FERRY  
 ROAD, TEDDINGTON, TW11 9NN.

**Arney Fender Katsalidis**

**DRAWING TITLE**  
 OVERALL ELEVATIONS\_INWARDS

**SCALE**  
 1 : 500@ A1

**REVISION / DRAWING No.**  
 P1 | PLANNING

A20-00-02