


18.0 ARCHITECTURAL DRAWING SET


18.0 Architectural Drawing Set

18.4 Overall Plans

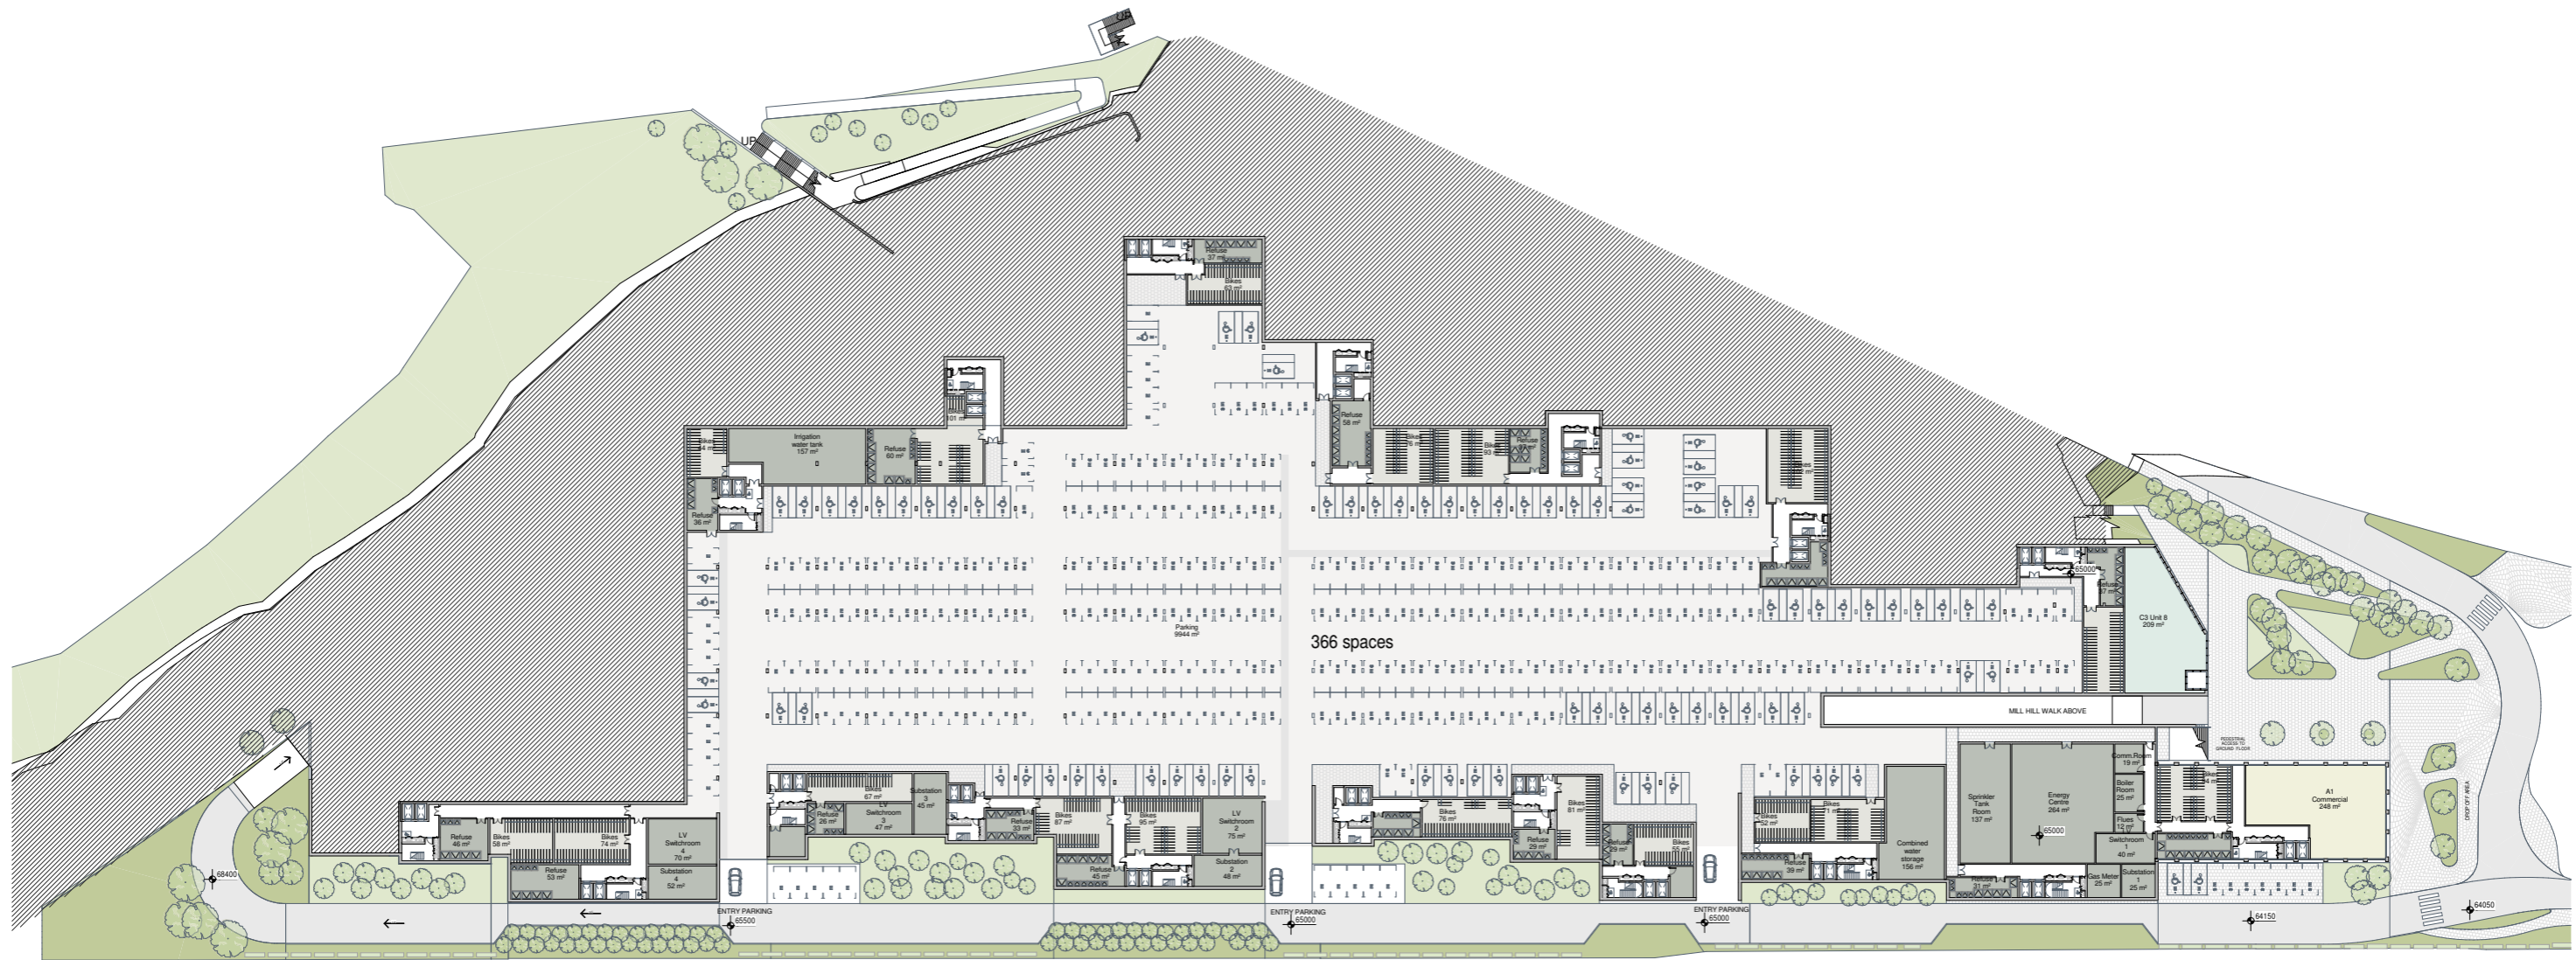




STRUCTURE TO BE COORDINATED

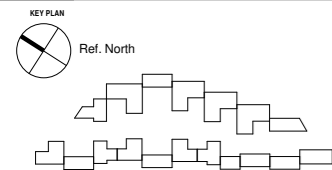

REV	DATE	DESCRIPTION
P1	15.03.19	Planning issued for information

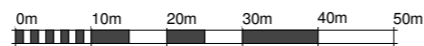

**NOTES**  
 Check and verify all dimensions prior to commencement of work.  
 This drawing shall be read in conjunction with all other contract documents including those by other consultants, and including specifications.  
 Seek clarification of inconsistencies/ conflicts.  
 Figured dimensions shall take precedence to scaled dimensions.

DRAWN	CHECKED	JOB NO.
MMR	JC	44032

This drawing is COPYRIGHT and shall remain the property of  
**ARNEY FENDER KATSALIDIS**

**CLIENT**  
 Meadow Residential

**PROJECT**  
 Mill Hill - London

**ARCHITECTS:**  
 AFA ARCHITECTURE + INTERIORS  
 44-46 SCRUTTON STREET, LEVEL,  
 LONDON, EC3A 4HN, UNITED KINGDOM.

**CLIENT:**  
 MEADOW RESIDENTIAL  
 FIRST FLOOR, 50 GREAT  
 MARLBOROUGH STREET, LONDON,  
 W1F 7JZ.

**STRUCTURAL ENGINEER:**  
 GTS  
 2 PEAR TREE COURT, LONDON,  
 EC1R 6DS.

**MECHANICAL / ELECTRICAL ENGINEER:**  
 RICHARDSON  
 SAFFRON HOUSE, 6-10 KIRBY STREET,  
 LONDON, EC1N 8TS.

**LANDSCAPE ARCHITECT:**  
 OVERSPACE  
 THE BOATHOUSE, 27 FERRY  
 ROAD, TESINGTON, TW11 9NN.

**DRAWING TITLE**  
 GA\_LEVEL LG\_OVERALL PLAN

**Arney Fender Katsalidis**

**SCALE**  
 1 : 500@ A1

**REVISION / DRAWING No.**  
 P1 | PLANNING

A10-LG-01