

notes:  
Do not scale from drawings. All discrepancies to be reported to Gensler architect immediately.  
All dimensions to be verified by contractor on site prior to any works

LEGEND:  
 - - - APPLICATION BOUNDARY  
 - - - LAND IN SAME OWNERSHIP  
 - - - BOUNDARY BETWEEN HACKNEY AND TOWER HAMLETS  
 - - - TFL ZONE  
 - - - PLANT AND CORE AREAS

ANY CONTEXT INFORMATION SHOWN OUTSIDE THE SCOPE OF THIS RMA SUBMISSION IS ILLUSTRATIVE AND MAY CHANGE


rev	date	revision note	drawn	checked
P06	07.12.23	RMA SUBMISSION	LA	JC
P05	22.11.23	RMA DRAFT	LA	RM
P04	02.11.23	RMA DRAFT + LEVEL UPDATE	LA	JC
P03	27.10.23	RMA DRAFT	MdO	DM
P02	13.03.23	PRE-APPLICATION ISSUE	KC	EK
P01	01.02.23	PRE-APPLICATION ISSUE	KC	JC

**Gensler**  
 Moretown London England United Kingdom  
 Tel +44 (0) 20 7073 9600  
 Fax +44 (0) 20 7539 1917

**BGY**  
 Buckley Gray Yeoman  
 4.04 The Tea Building  
 56 Shoreditch High Street  
 London E1 6JJ  
 Tel +44 20 7033 9913

client  
 Bishopsgate Goodyard Regeneration Limited  
 161 Marsh Wall  
 London E14 9SJ  
 Tel +44 20 7510 9100

0m 3m 6m 9m 12m 15m  
 SCALE 1:200 (METERS) @ A1

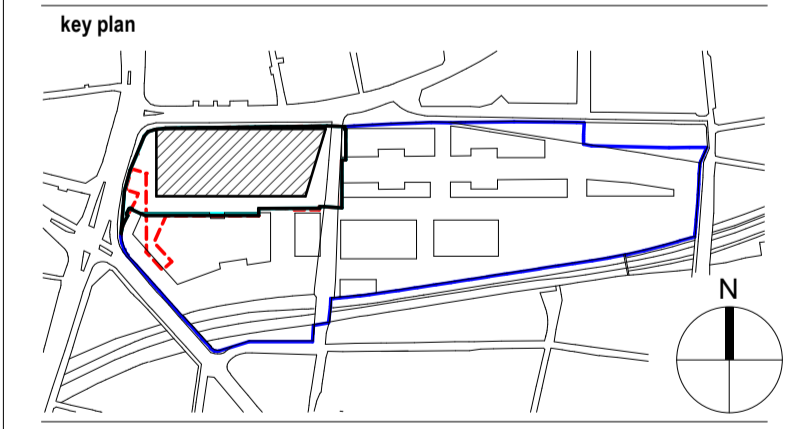

category  
 0 GENERAL  
 family  
 00930 PLANS TOWN PLANNING  
 title  
 GA PLAN - LEVEL 11

project  
 Ballymore Bishopsgate Goods Yard  
 Braithwaite St London E1 6GJ

project number 08.8217.000	drawn LA	checked JC
scale 1: 200@A1	date of first issue 07/12/23	status S01
project code	originator	Volume   Level   Loc.   Type   Role   number

rev P06

**BGY - GEN - 01 - 11-DR-A-00231**