


**LEGEND**


Outline Application Boundary	Masterplan Context Illustrative Only
Reserved Matters Application Boundary	

**Levels and Drainage**

Existing Top of Wall Level	Proposed Fall
Parameter Plan Level	Proposed Channel Drain
Proposed Level	Proposed Threshold Drainage
Proposed Finished Floor Level	Proposed Gully

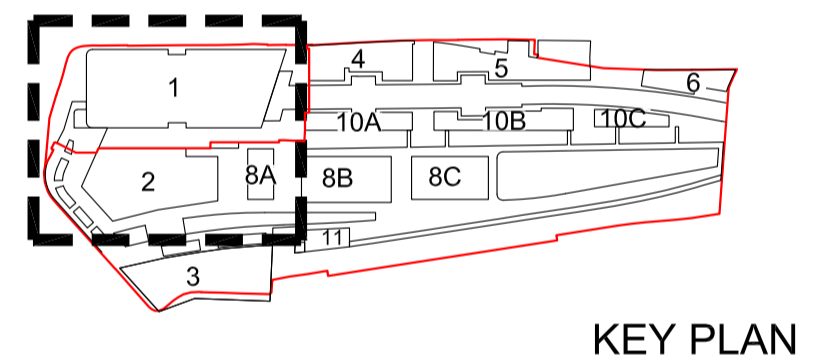

**Notes:**  
 -All drawings to be printed in colour  
 -All dimensions in millimeters  
 -Do not scale from drawings  
 -For general arrangements refer to 94250 series drawings  
 -For sections refer to 94550 series drawings  
 -For feature structures and stairs refer to 94950 series drawings

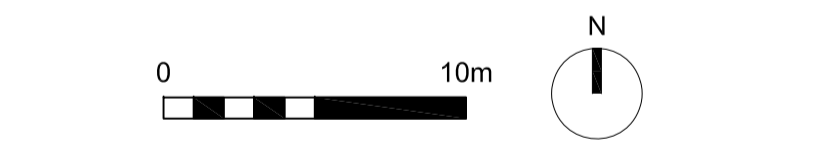

Rev	Date	Description	By	CHK
xx	xxxx/xx	xxx	xxx	xxx

**SPACEHUB**

7 Gibraltar Walk, London, E2 7LH  
 +44 (0)20 7739 6699  
 www.spacehubdesign.com

Do not scale from this drawing, copyright reserved

Project: The Goodyard  
 Client:

Bishopsgate Goodyard Regeneration Ltd  
 Drawing title:

**GENERAL ARRANGEMENTS**  
 Levels And Drainage - Platform Level

Drawing status: Reserved Matters Application  
 Drawn by: SB

Date: 07/09/2023  
 Checked by: GC

Drawing number: BGY-SPA-SW-PX-DR-L-94260  
 Rev: P01  
 Scale: 1:250 @ A1