


01 Section 03  
SCALE: 1:100

Rev	Date	Description	By	Chk
xx	xxxx/xx	xxx	xxx	xxx

Rev	Date	Description	By	Chk

Notes:  
 -All drawings to be printed in colour  
 -All dimensions in millimeters  
 -Do not scale from drawings  
 -For general arrangements refer to 94250 series drawings  
 -For sections refer to 94550 series drawings  
 -For feature structures and stairs refer to 94550 series drawings

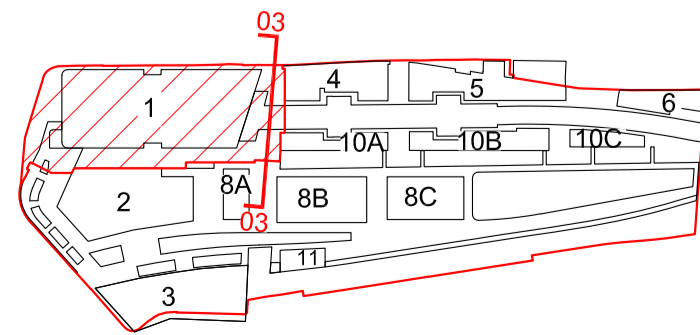

KEY PLAN

Project	The Goodsyard
Client	Bishopsgate Goodsyard Regeneration Ltd
Drawing title	LANDSCAPE SECTIONS

Drawing status	Reserved Matters Application	Drawn by	SB
Date	07/09/2023	Checked	GC
Drawing number	BGY-SPA-SW-ZZ-DR-L-94554	Rev	P01
		Scale	1:100 @ A1



SPACEHUB

7 Gibraltar Walk, London, E2 7LH  
 +44 (0)20 7739 6699  
 www.spacehubdesign.com  
 Do not scale from this drawing, copyright reserved