

notes:
Do not scale from drawings. All discrepancies to be reported to Gensler architect immediately.
All dimensions to be verified by contractor on site prior to any works

LEGEND:
 - - - APPLICATION BOUNDARY
 - - - LAND IN SAME OWNERSHIP
 - - - BOUNDARY BETWEEN HACKNEY AND TOWER HAMLETS
 - - - TFL ZONE
 - - - PLANT AND CORE AREAS
 ANY CONTEXT INFORMATION SHOWN OUTSIDE THE SCOPE OF THIS RMA SUBMISSION IS ILLUSTRATIVE AND MAY CHANGE


rev	date	revision note	drawn	checked
P06	07.12.23	RMA SUBMISSION	LA	JC
P05	22.11.23	RMA DRAFT	LA	RM
P04	02.11.23	RMA DRAFT + LEVEL UPDATE	LA	JC
P03	27.10.23	RMA DRAFT	MdO	DM
P02	13.03.23	PRE-APPLICATION ISSUE	KC	JC
P01	01.02.23	PRE-APPLICATION ISSUE	KC	EK

Gensler
 Moretown London England United Kingdom
 Tel +44 (0) 20 7073 9600
 Fax +44 (0) 20 7539 1917

BGY
 Buckley Gray Yeoman
 4.04 The Tea Building
 56 Shoreditch High Street
 London E1 6JJ
 Tel +44 20 7033 9913

client
 Bishopsgate Goodsyrd Regeneration Limited
 161 Marsh Wall
 London E14 9SJ
 Tel +44 20 7510 9100

0m 3m 6m 9m 12m 15m
 SCALE 1:200 (METERS) @ A1

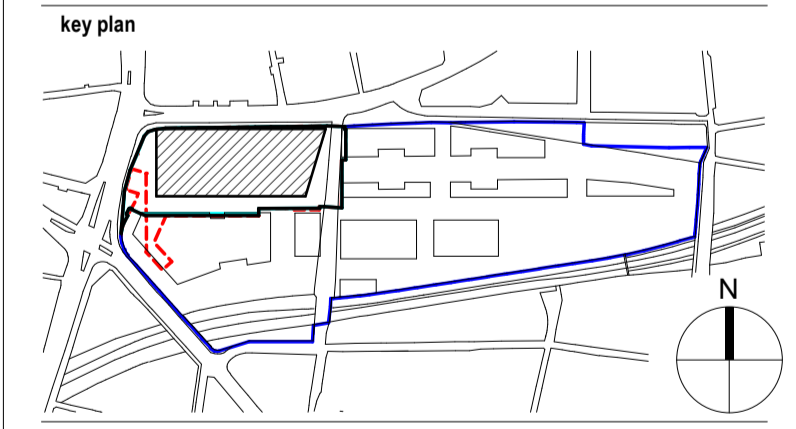

category
 0 GENERAL
 family
 00930 PLANS TOWN PLANNING
 title
 GA PLAN - ROOF LEVEL 02

project
 Ballymore Bishopsgate Goods Yard
 Braithwaite St London E1 6GJ

project number	08.8217.000	drawn	LA	checked	JC
scale	1: 200@A1	date of first issue	07/12/23	status	S01
project code	originator	Volume	Level/Loc.	Type	Role number

BGY - GEN - 01 - RL-DR-A-00232