


01 Platform Buildup - Oriel Balcony Section
SCALE: 1:50

Rev	Date	Description	By	Chk
xx	xxxx/xx	xxx	xxx	xxx

Notes:
 -All construction details to Engineer's detail and specification
 -Construction levels to Engineer's drawings and specifications
 -Drainage and waterproofing to Engineer's drawings and specifications
 -All dimensions in millimeters
 -Do not scale from drawings
 -For general arrangements refer to 94200 series drawings
 -For sections refer to 94500 series drawings
 -For details refer to 94600 series drawings
 -For feature structures and stairs refer to 94900 series drawings

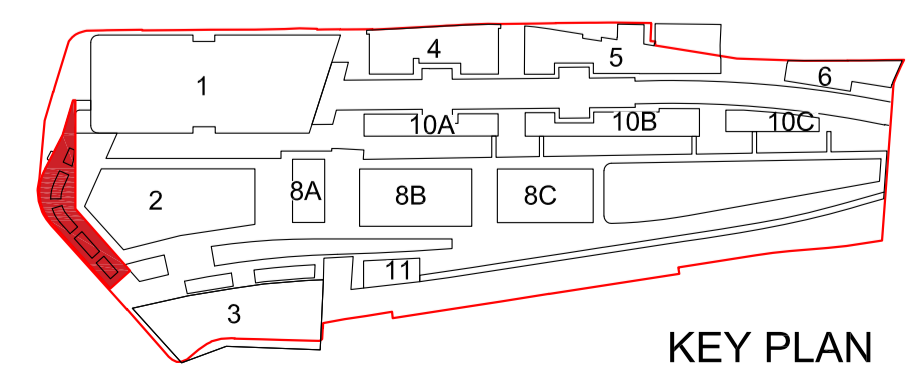

Project
 The Goodsyard
 Client
 Bishopsgate Goodsyard Regeneration Ltd
 Drawing title
 DETAILS
 Platform Buildup - Oriel Balcony

Drawing status
 Reserved Matters Application
 Date
 07/09/2023
 Drawing number
 BGY-SPA-SW-PX-DR-L-94603
 Drawn by
 SB
 Checked
 GC
 Rev
 P01
 Scale
 1:50 @ A1

0 2m N

SPACEHUB

7 Gibraltar Walk, London, E2 7LH
 +44 (0)20 7739 6699
 www.spacehubdesign.com
 Do not scale from this drawing, copyright reserved