



- LEGEND**
- Outline Application Boundary
  - Reserved Matters Application Boundary
  - Masterplan Context Illustrative Only
- Furniture**
- Balustrade
  - Handrails

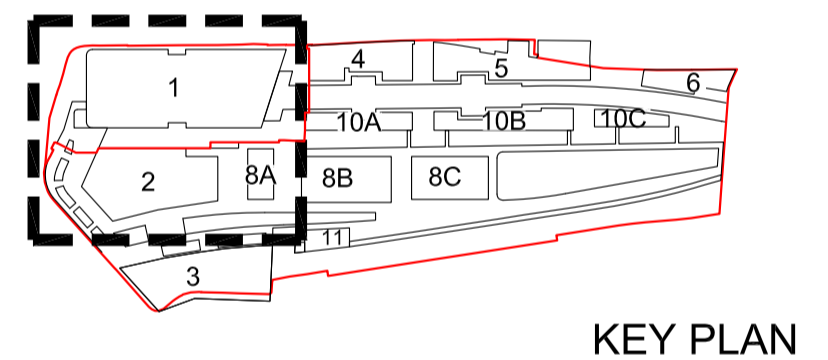

**Notes:**

- All drawings to be printed in colour
- All dimensions in millimeters
- Do not scale from drawings
- For general arrangements refer to 94250 series drawings
- For sections refer to 94550 series drawings
- For feature structures and stairs refer to 94950 series drawings

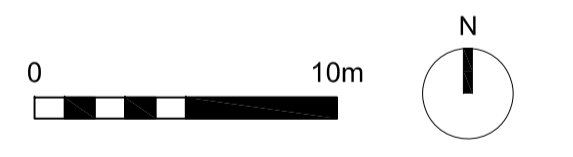

| Rev | Date | Description | By | Chk |
|-----|------|-------------|----|-----|
|     |      |             |    |     |

**SPACEHUB**

7 Gibraltar Walk, London, E2 7LH  
 +44 (0)20 7739 6699  
 www.spacehubdesign.com

Do not scale from this drawing, copyright reserved  
 Project: The Goodsyards  
 Client: Bishopsgate Goodsyards Regeneration Ltd

|  |                   |
|--|-------------------|
| Drawing title: GENERAL ARRANGEMENTS Furniture - Platform Level |                   |
| Drawing status: Reserved Matters Application                   | Drawn by: SB      |
| Date: 07/09/2023   | Checked by: GC    |
| Drawing number: BGY-SPA-SW-PX-DR-L-94266                       | Rev: P01          |
|  | Scale: 1:250 @ A1 |