



LEGEND

Outline Application Boundary	Masterplan Context Illustrative Only
Reserved Matters	
Application Boundary	

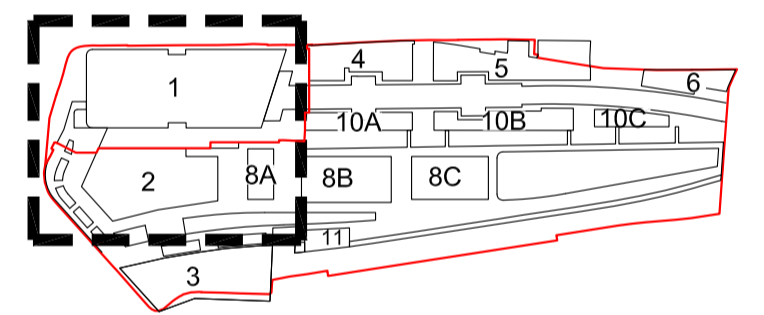

KEY PLAN

Notes:
 -All drawings to be printed in colour
 -All dimensions in millimeters
 -Do not scale from drawings
 -For general arrangements refer to 94250 series drawings
 -For sections refer to 94550 series drawings
 -For feature structures and stairs refer to 94950 series drawings

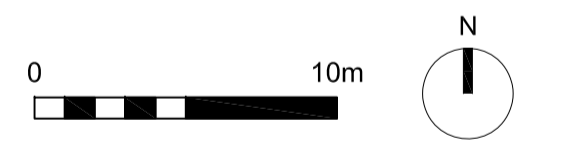

Rev	Date	Description	By	Chk
xx	xx/xx/xx	xxx	xxx	xxx

SPACEHUB

7 Gibraltar Walk, London, E2 7LH
 +44 (0)20 7739 6699
 www.spacehubdesign.com

Do not scale from this drawing, copyright reserved
 Project
The Goodsyard
 Client

Bishopsgate Goodsyard Regeneration Ltd
 Drawing title

GENERAL ARRANGEMENTS
Roof Level

Drawing status	Reserved Matters Application	SB
Date	07/09/2023	Checked by GC
Drawing number	BGY-SPA-SW-RL-DR-L-94255	Rev P01
		Scale 1:250 @ A1