



- LEGEND**
- Outline Application Boundary
 - Boundary
 - Reserved Matters
 - Application Boundary
 - Masterplan Context
 - Illustrative Only

- Hard Landscape**
- Yorkstone Flag Paving

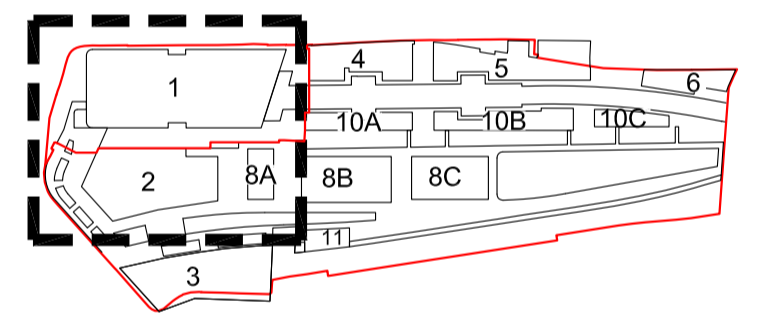

KEY PLAN

Notes:
 -All drawings to be printed in colour
 -All dimensions in millimeters
 -Do not scale from drawings
 -For general arrangements refer to 94250 series drawings
 -For sections refer to 94550 series drawings
 -For feature structures and stairs refer to 94950 series drawings

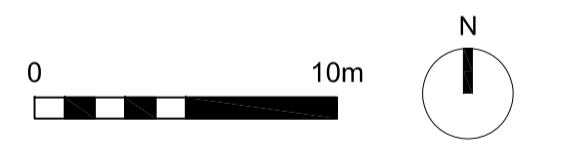

Rev	Date	Description	By	Chk
xx	xx/xx/xx	xxx	xxx	xxx

SPACEHUB

7 Gibraltar Walk, London, E2 7LH
 +44 (0)20 7739 6699
 www.spacehubdesign.com

Do not scale from this drawing, copyright reserved

Project: The Goodsyrd

Client: Bishopsgate Goodsyrd Regeneration Ltd

Drawing title: GENERAL ARRANGEMENTS

Hard Landscape - Platform Level

Drawing status: Reserved Matters Application

Date: 07/09/2023

Drawing number: BGY-SPA-SW-PX-DR-L-94263

Rev: P01

Scale: 1:250 @ A1

Date	Checked by	Scale
07/09/2023	GC	GC
07/09/2023	SB	SB