


This drawing is copyright
Do not scale off dimensions.
All dimensions to be checked on site by contractor.
Contractor to report any dimensional discrepancies,
errors or omissions prior to commencing on site.
NOTE:

1- All internal layouts and furnishings are
shown for indicative purposes only.
2- All landscape layouts are
shown for indicative purposes only.

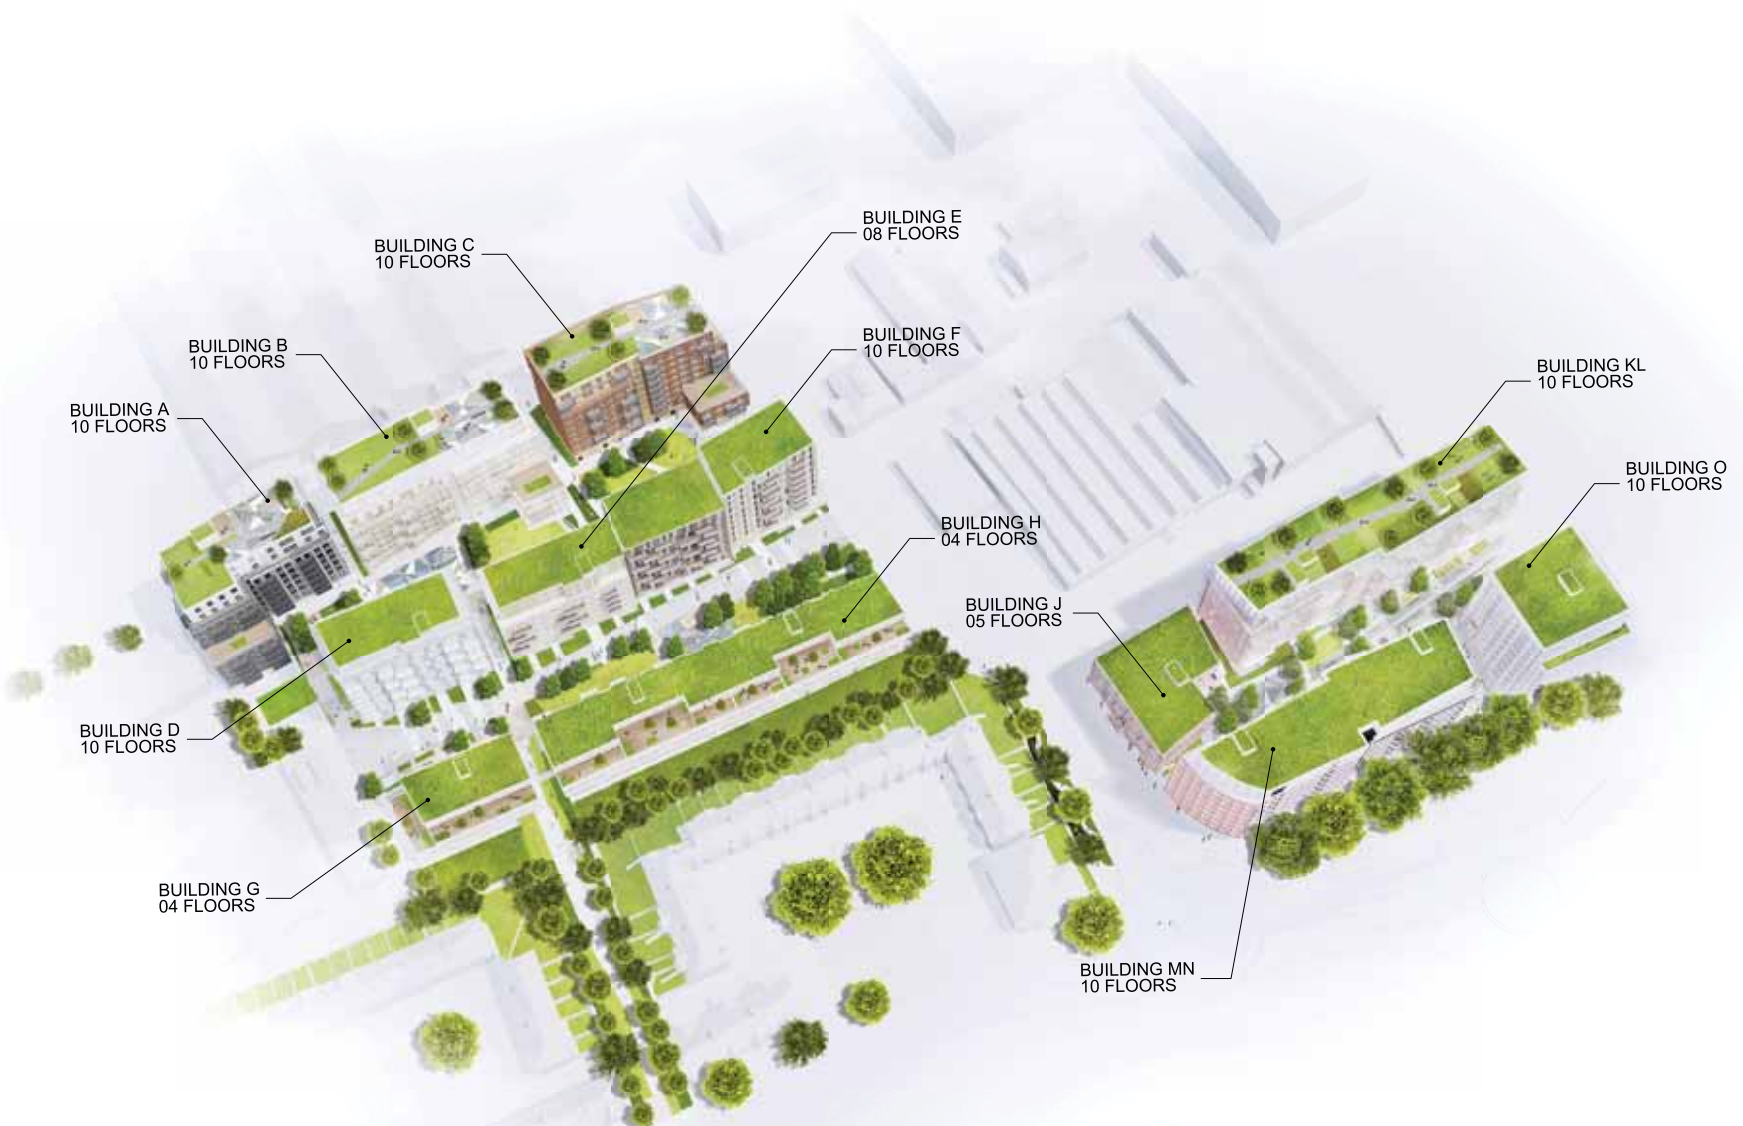

Rev	Date	Description
C	03/12/2018	Amendments as agreed with GLA
B	06/02/2018	Final 2D and 3D rendered
A	16/02/2018	Visualisation



Project Title:
CHARLTON RIVERSIDE - PHASE 1

Drawing Title:
General Site View

Drawn	Scale	Date	Check
Planning RS	NTS @ A3	DEC 2017	

Drawing No:
10046-A-DRG-Z0-G100-0001-PL-RS_C

SimpsonHaugh AND PARTNERS

MANCHESTER
Stanhope, 41 Collyer Quay
Manchester M1S 4RF
Tel: 0161 832 2485
mha@smpsonhaugh.com

LONDON
2nd Victoria Place
London EC1A 9BB
Tel: 020 7481 4000
mlh@smpsonhaugh.com