



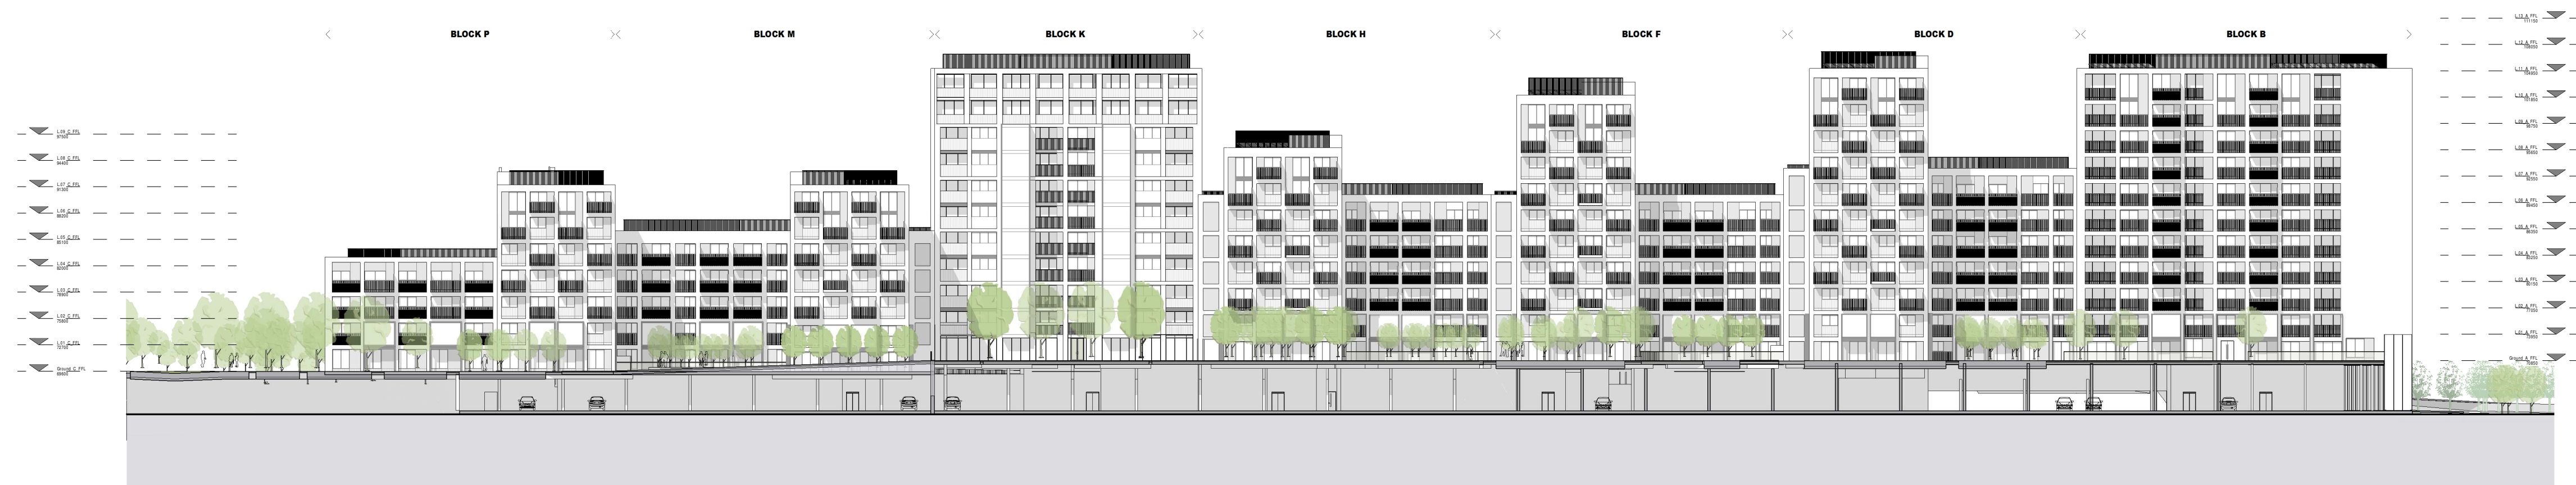

ELEVATION EE



ELEVATION FF

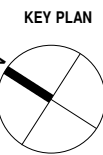

REV	DATE	DESCRIPTION
P1	15.03.19	Planning issued for Information
P2	17.05.19	GLA Planning Addendum



NOTES
Check and verify all dimensions prior to commencement of work.
This drawing shall be read in conjunction with all other contract documents including those by other consultants, and including specifications.
Seek clarification of inconsistencies/ conflicts.
Figured dimensions shall take precedence to scaled dimensions.

DRAWN	CHECKED	JOB NO.
CA	JC	44032

This drawing is COPYRIGHT and shall remain the property of
ARNEY FENDER KATSAIDIS

CLIENT
Meadow Residential

PROJECT
Mill Hill - London

ARCHITECTS:
ARNEY FENDER KATSAIDIS
44-46 SCRUTTON STREET, LEVEL 1,
LONDON, EC2A 4HN, UNITED KINGDOM.
CLIENT:
MEADOW RESIDENTIAL
FIRST FLOOR, 50 GREAT
MARLBOROUGH STREET, LONDON,
W1F 7JS

STRUCTURAL ENGINEER:
YES
4 PEAR TREE COURT, LONDON,
EC1P 0DS.
MECHANICAL / ELECTRICAL ENGINEER:
CHAPMAN BOSE
SAFFRON HOUSE, 6-10 KIRBY STREET,
LONDON, EC1N 8TS.

LANDSCAPE ARCHITECT:
OUTERSPACE
THE BOATHOUSE, 27 FERRY
ROAD, TESSINGTON, TW11 9NN.

**Arney
Fender
Katsalidis**

SCALE
1 : 500@ A1

REVISION / DRAWING No.
P2 | PLANNING

A20-00-02