


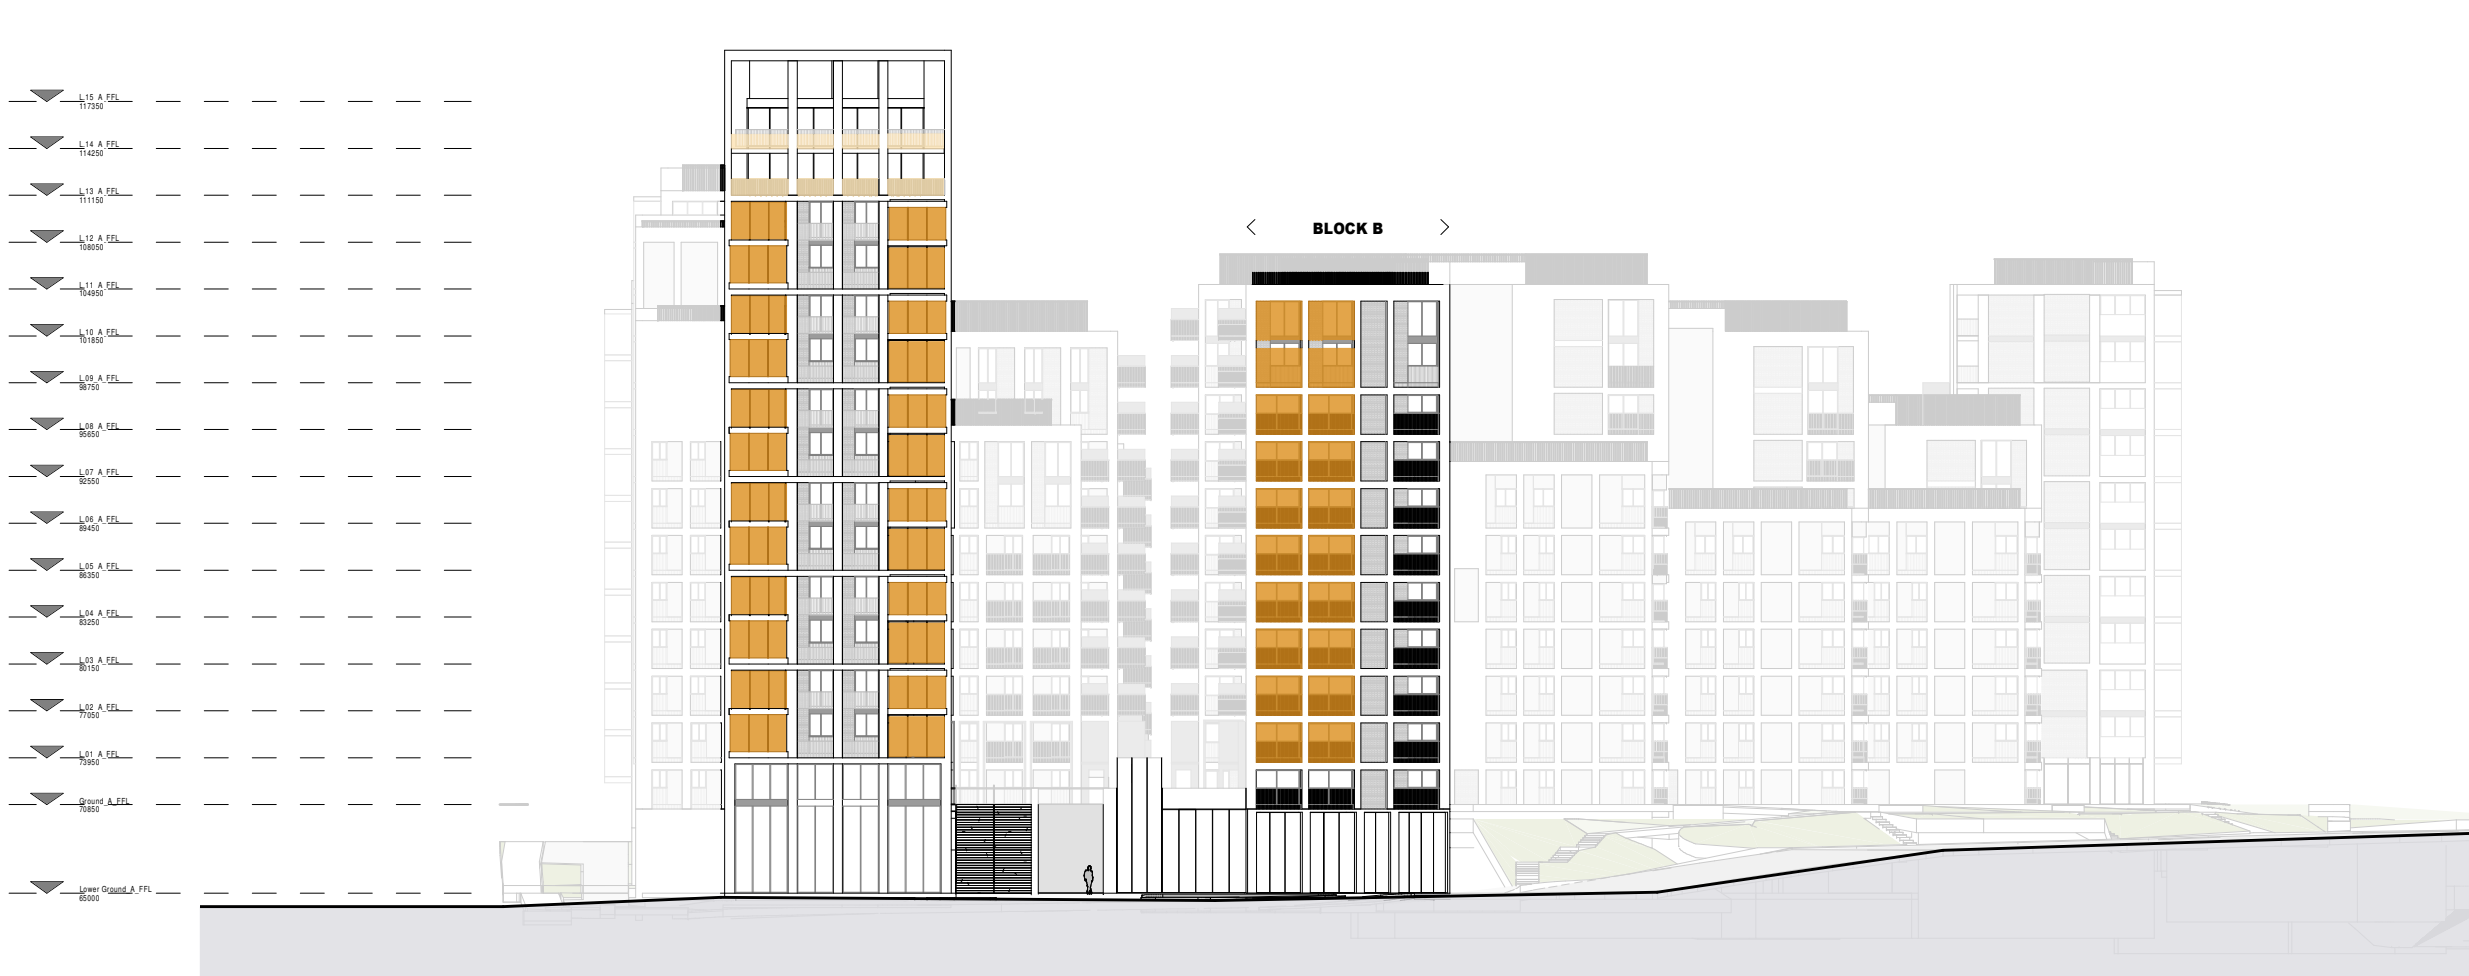


ELEVATION AA




ELEVATION BB



ELEVATION CC

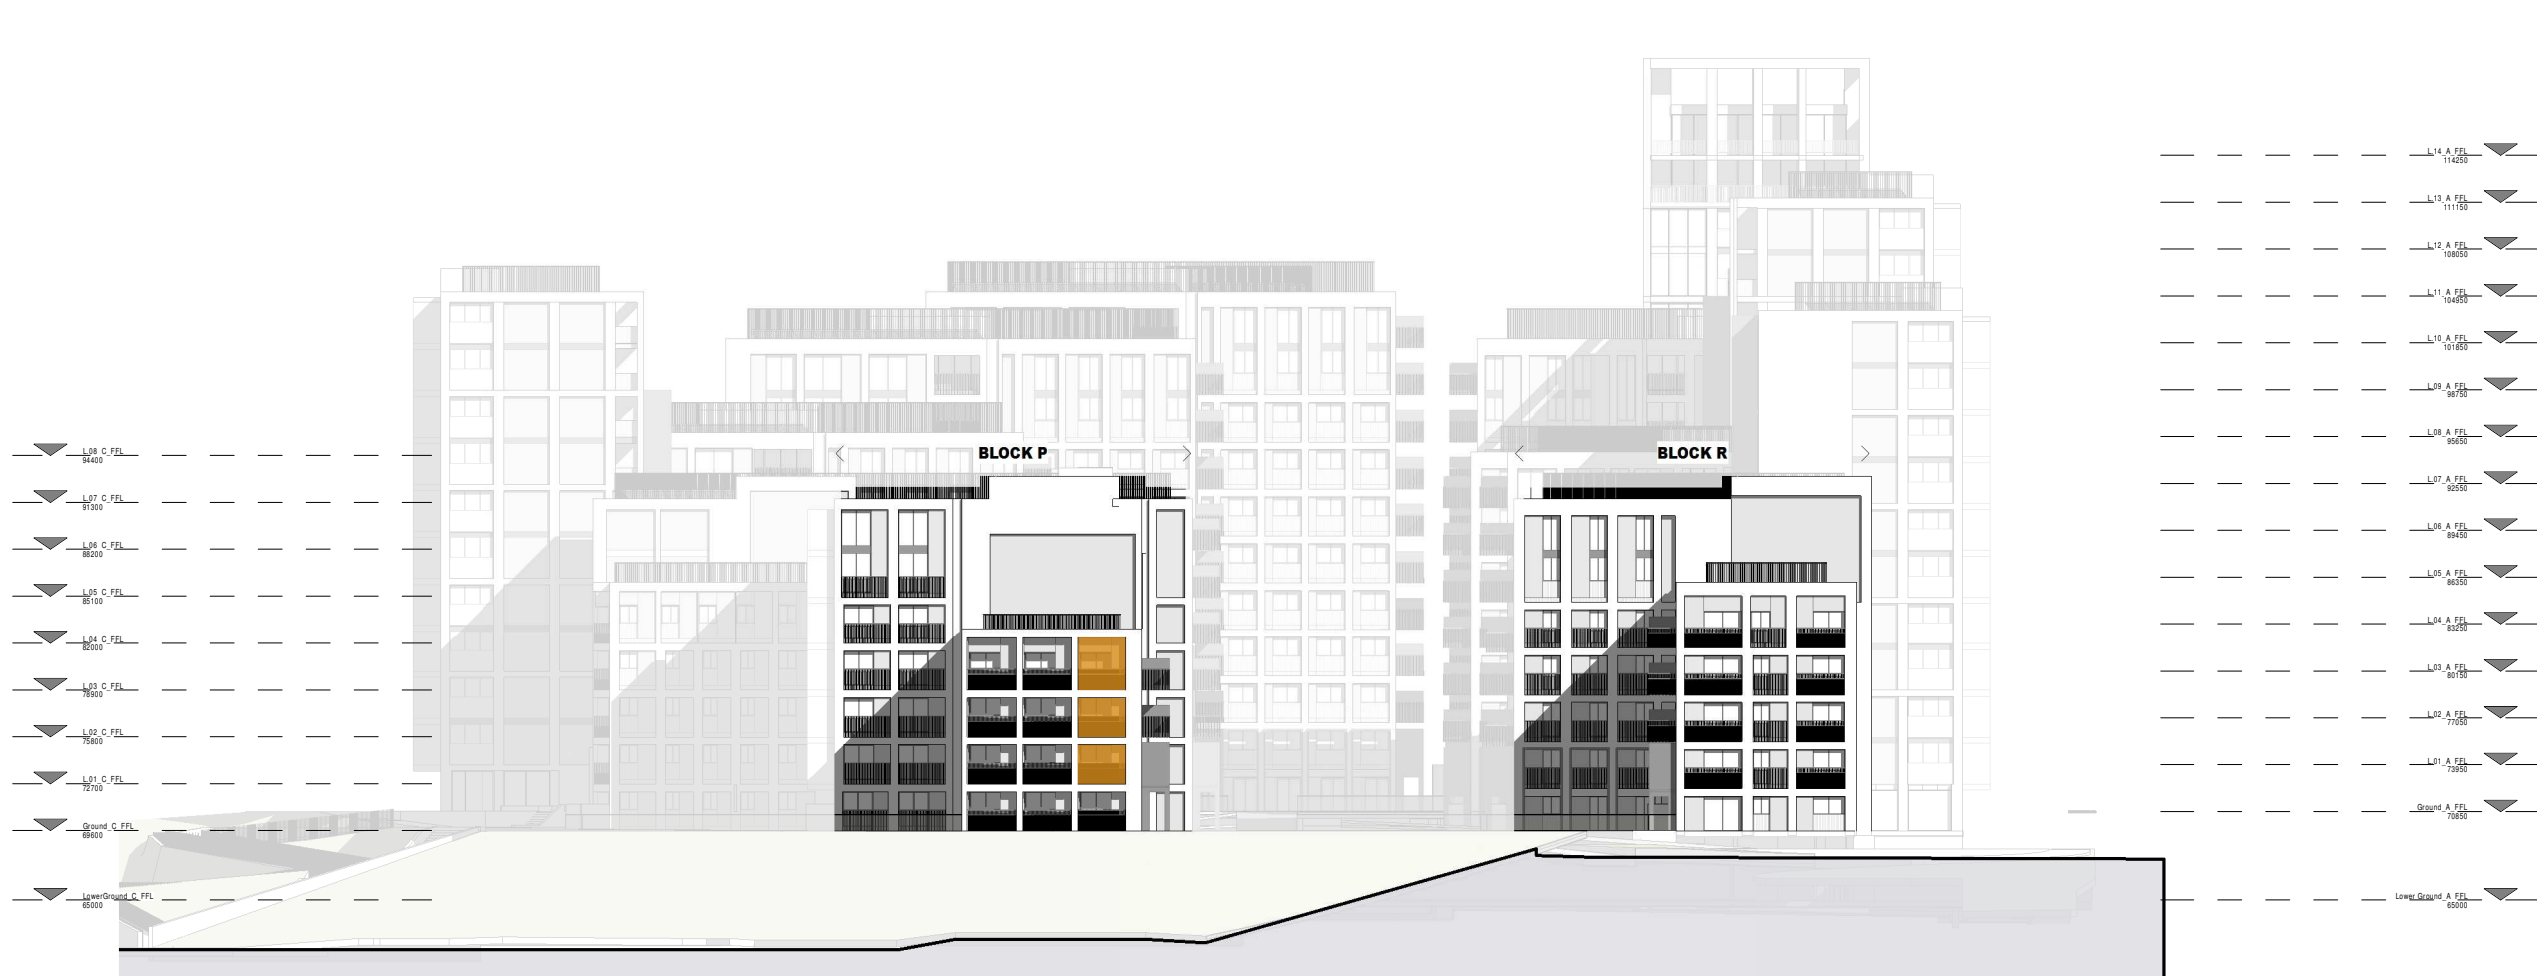

ELEVATION DD

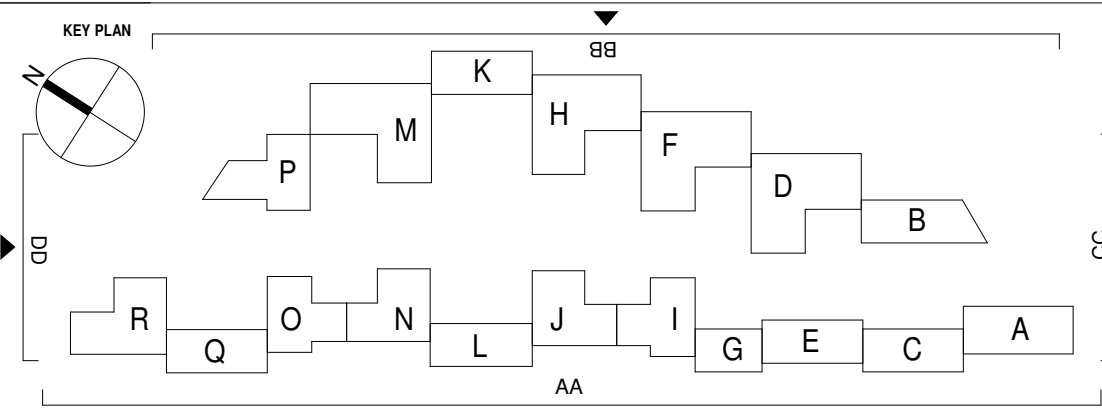

REV P1 DATE 17.05.19 DESCRIPTION GLA Planning Addendum Winter garden Balcony

NOTES Check and verify all dimensions prior to commencement of work. This drawing shall be read in conjunction with all other contract documents including those by other consultants, and including specifications. Seek clarification of inconsistencies/ conflicts. Figured dimensions shall take precedence to scaled dimensions.

DRAWN CA CHECKED JC JOB NO. 44032

This drawing is COPYRIGHT and shall remain the property of ARNEY FENDER KATSAIDIS

CLIENT Meadow Residential

PROJECT Mill Hill - London

ARCHITECTS: A&A ARCHITECTURE & INTERIORS 44-46 SCRUTTON STREET, LEVEL, LONDON, EC2A 4HN, UNITED KINGDOM. CLIENT: MEADOW RESIDENTIAL, FIRST FLOOR, 50 GREAT MARLBOROUGH STREET, LONDON, W1F 7ZS.

STRUCTURAL ENGINEER: YES 4 PEAR TREE COURT, LONDON, EC1P 1QD. MECHANICAL / ELECTRICAL ENGINEER: CHAPMAN BROS SAFFRON HOUSE, 8-10 KIRBY STREET, LONDON, EC1N 8TS.

LANDSCAPE ARCHITECT: OUTSIDE THE BATHHOUSE, 27 FERRY ROAD, TESSINGTON, TW11 3NN.

Arney Fender Katsalidis

SCALE As indicated@ A1

REVISION / DRAWING No. P1 PLANNING

A20-00-03