

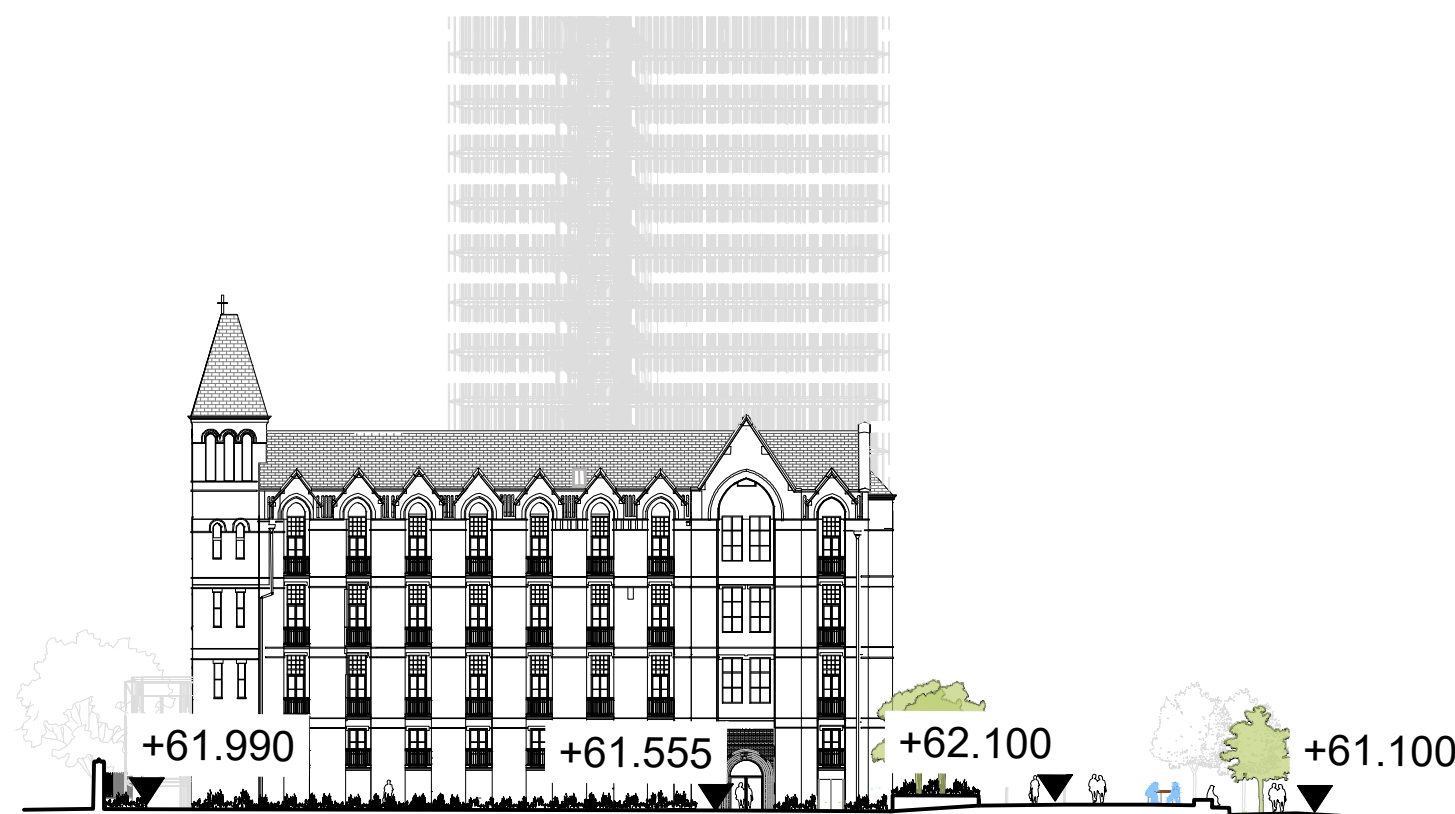


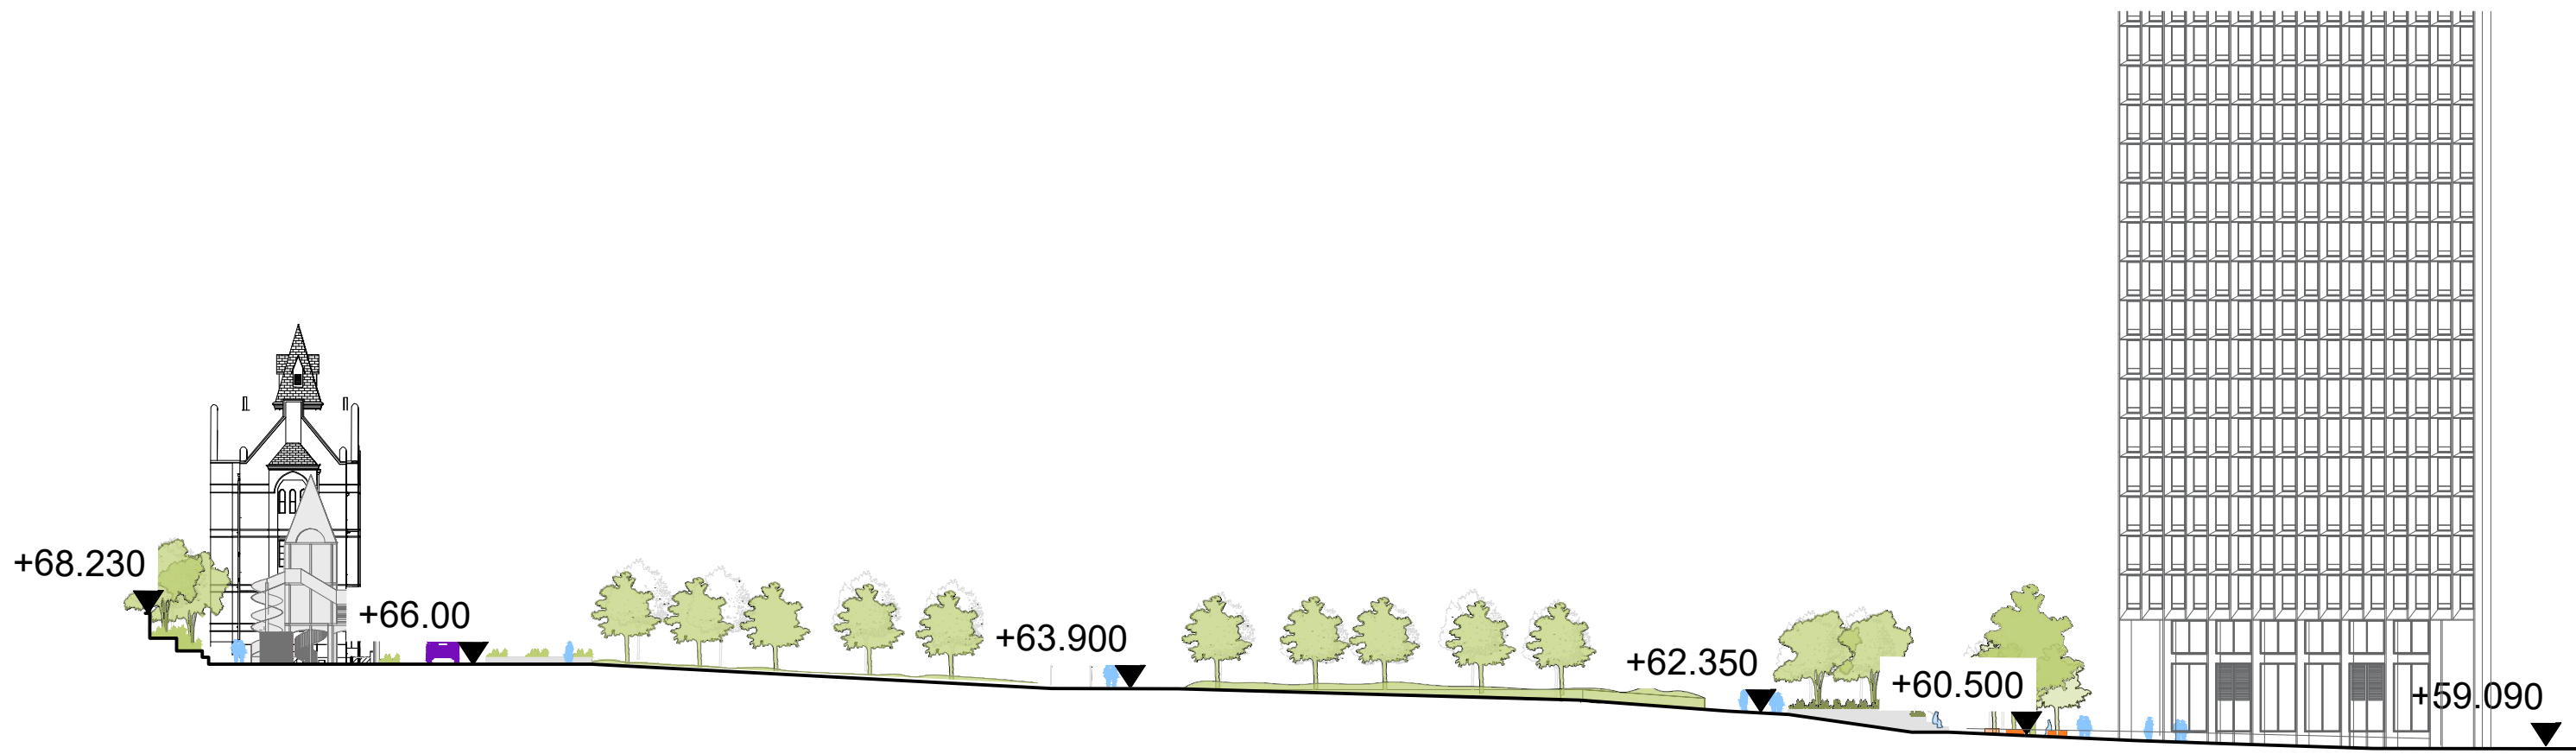

01
0701
HOLBORN AVENUE
SECTION 'A - A'
1:500

02
0701
NORTH OF CLERKENWELL
SECTION 'B - B'
1:500

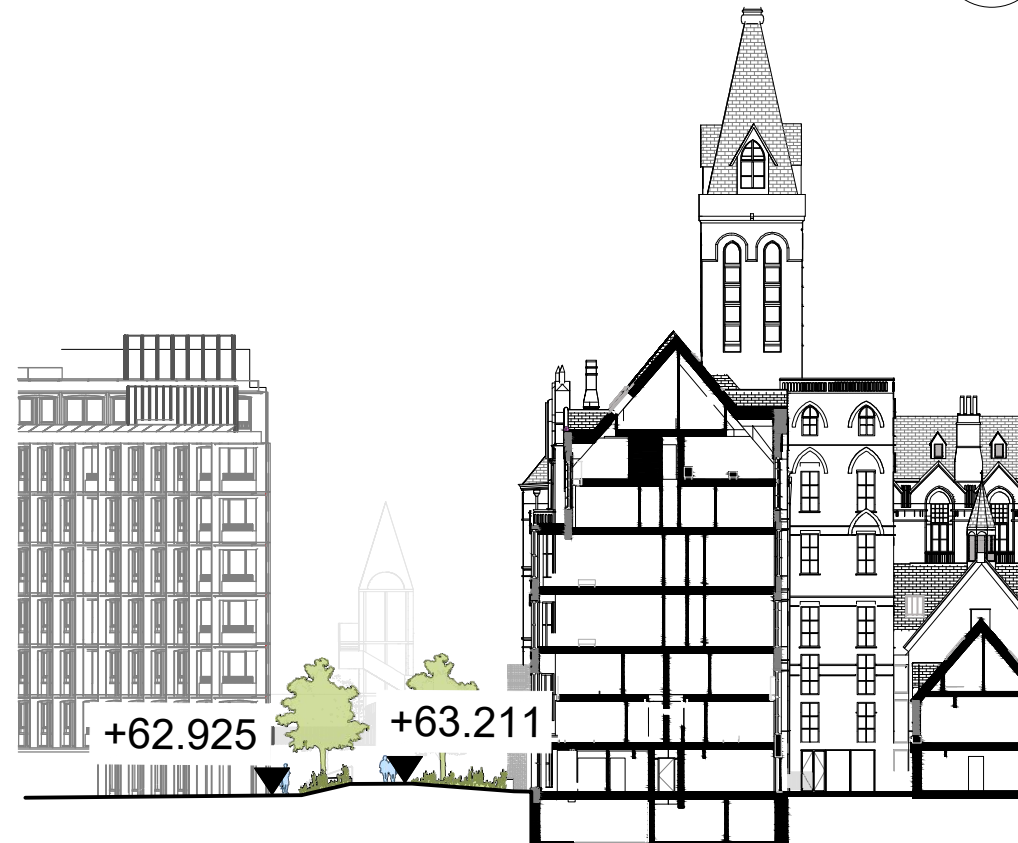

03
0701
CHARTERHOUSE WAY
SECTION 'C - C'
1:500


04
0701
HOLBORN AVENUE
SECTION 'D - D'
1:500

05
0701
HOLBORN AVENUE
SECTION 'E - E'
1:500



06
0701
HOLBORN AVENUE
SECTION 'F - F'
1:500

07
0701
WOODLAND WALK
SECTION 'G - G'
1:500

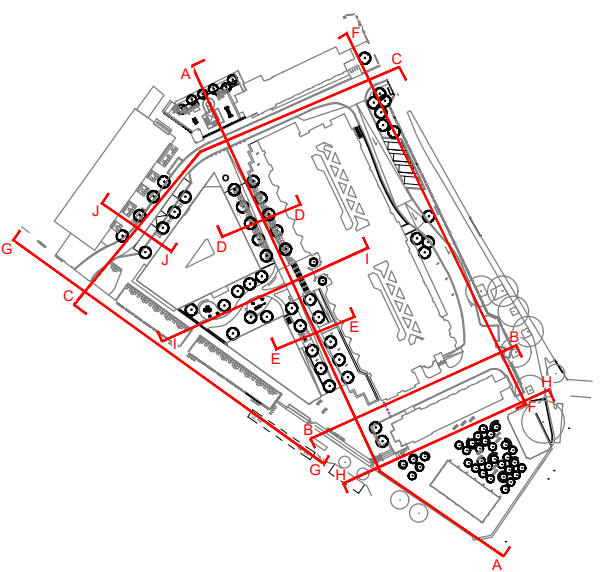

LOCATION PLAN

P02 GLA ISSUE FOR PLANNING
P01 FOR PLANNING
REV. DESCRIPTION

CI 26.11.2025
CI 09.04.2024
APP. DATE

LD A DESIGN



PROJECT TITLE
ARCHWAY CAMPUS ISLINGTON

DRAWING TITLE
LANDSCAPE SITE SECTION GROUND FLOOR

ISSUED BY London T: 020 7467 1470
DATE 14/07/23 DRAWN RC
SCALE: A1 1:500 CHECKED NT
STATUS Planning APPROVED CI

DWG. NO 8228-01-LPR-LDA-DGA-P00-0701

No dimensions are to be scaled from this drawing.
All dimensions are to be checked on site.
Area measurements for indicative purposes only.
© LDA Design Consulting Ltd. Quality Assured to BS EN ISO 9001 : 2015
Sources Ordnance Survey

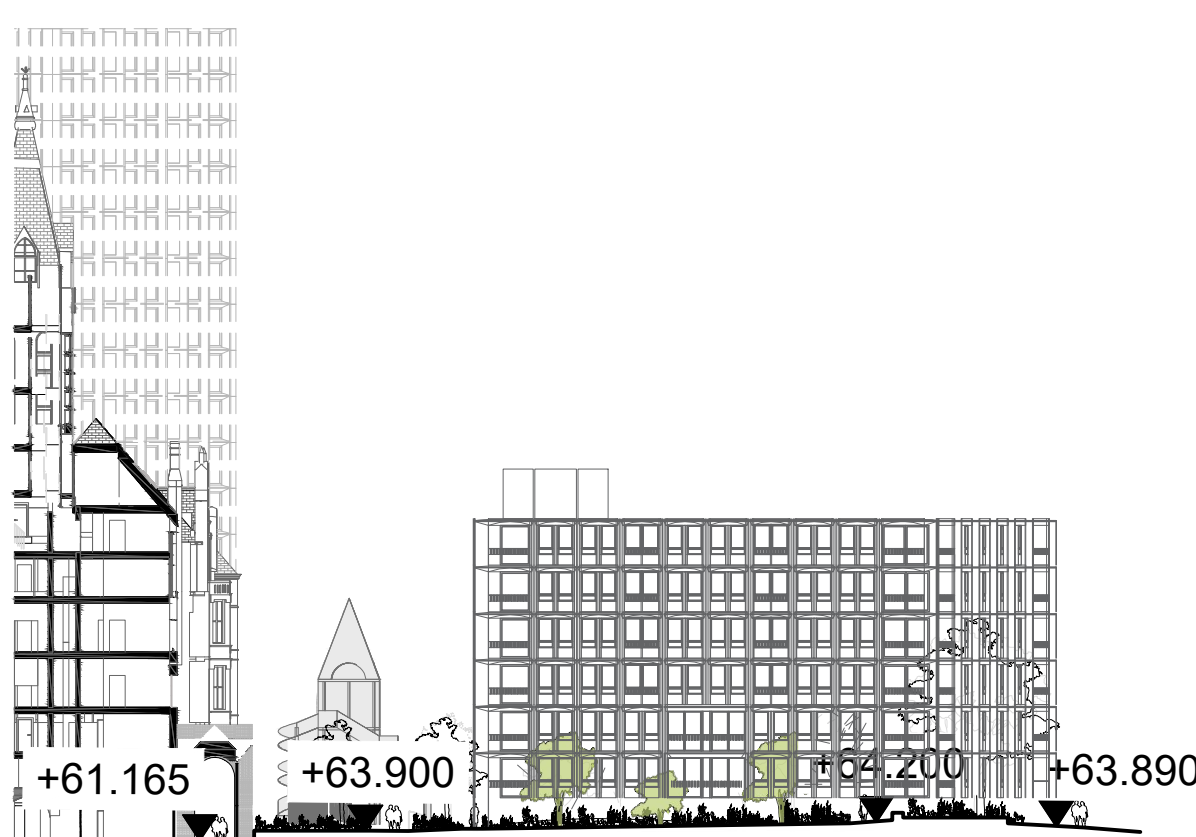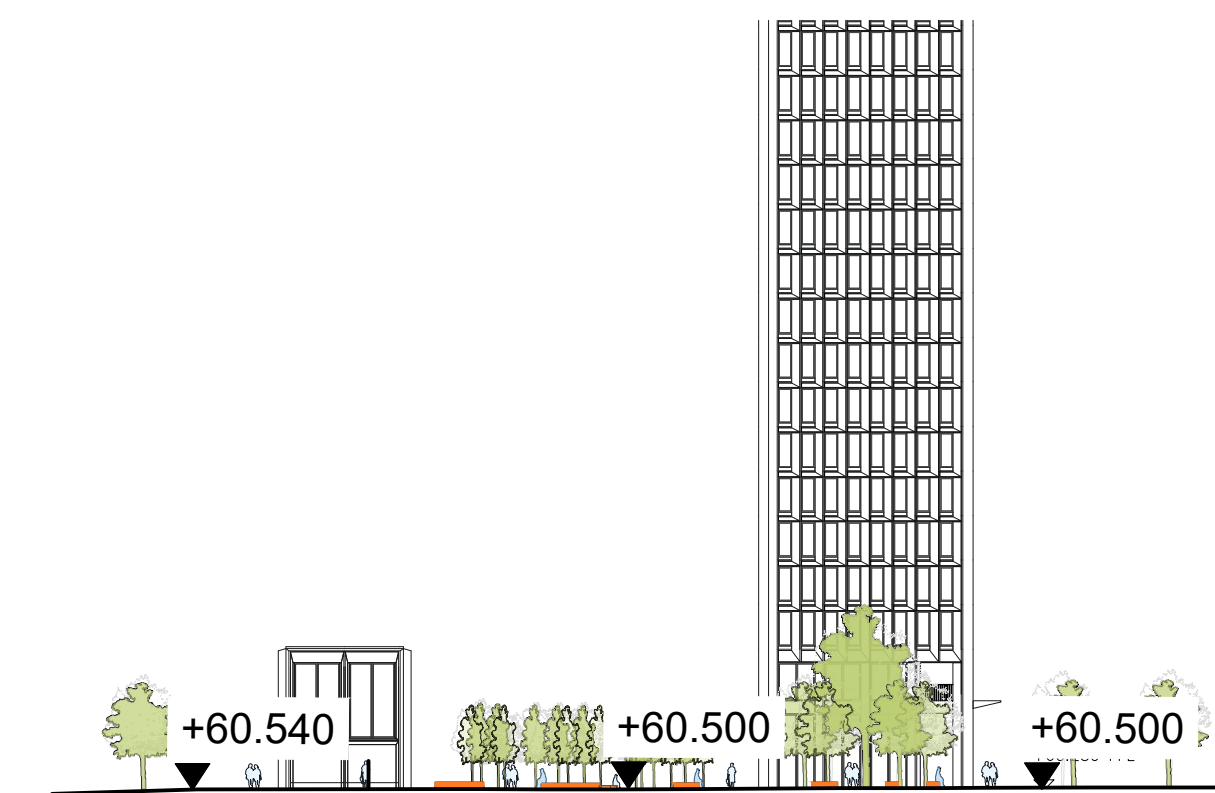

08
0701
CLERKENWELL SQUARE
SECTION 'H - H'
1:500

08
0701
HERITAGE GARDEN
SECTION 'I - I'
1:500



09
0701
CHARTERHOUSE WAY
SECTION 'J - J'
1:500

