
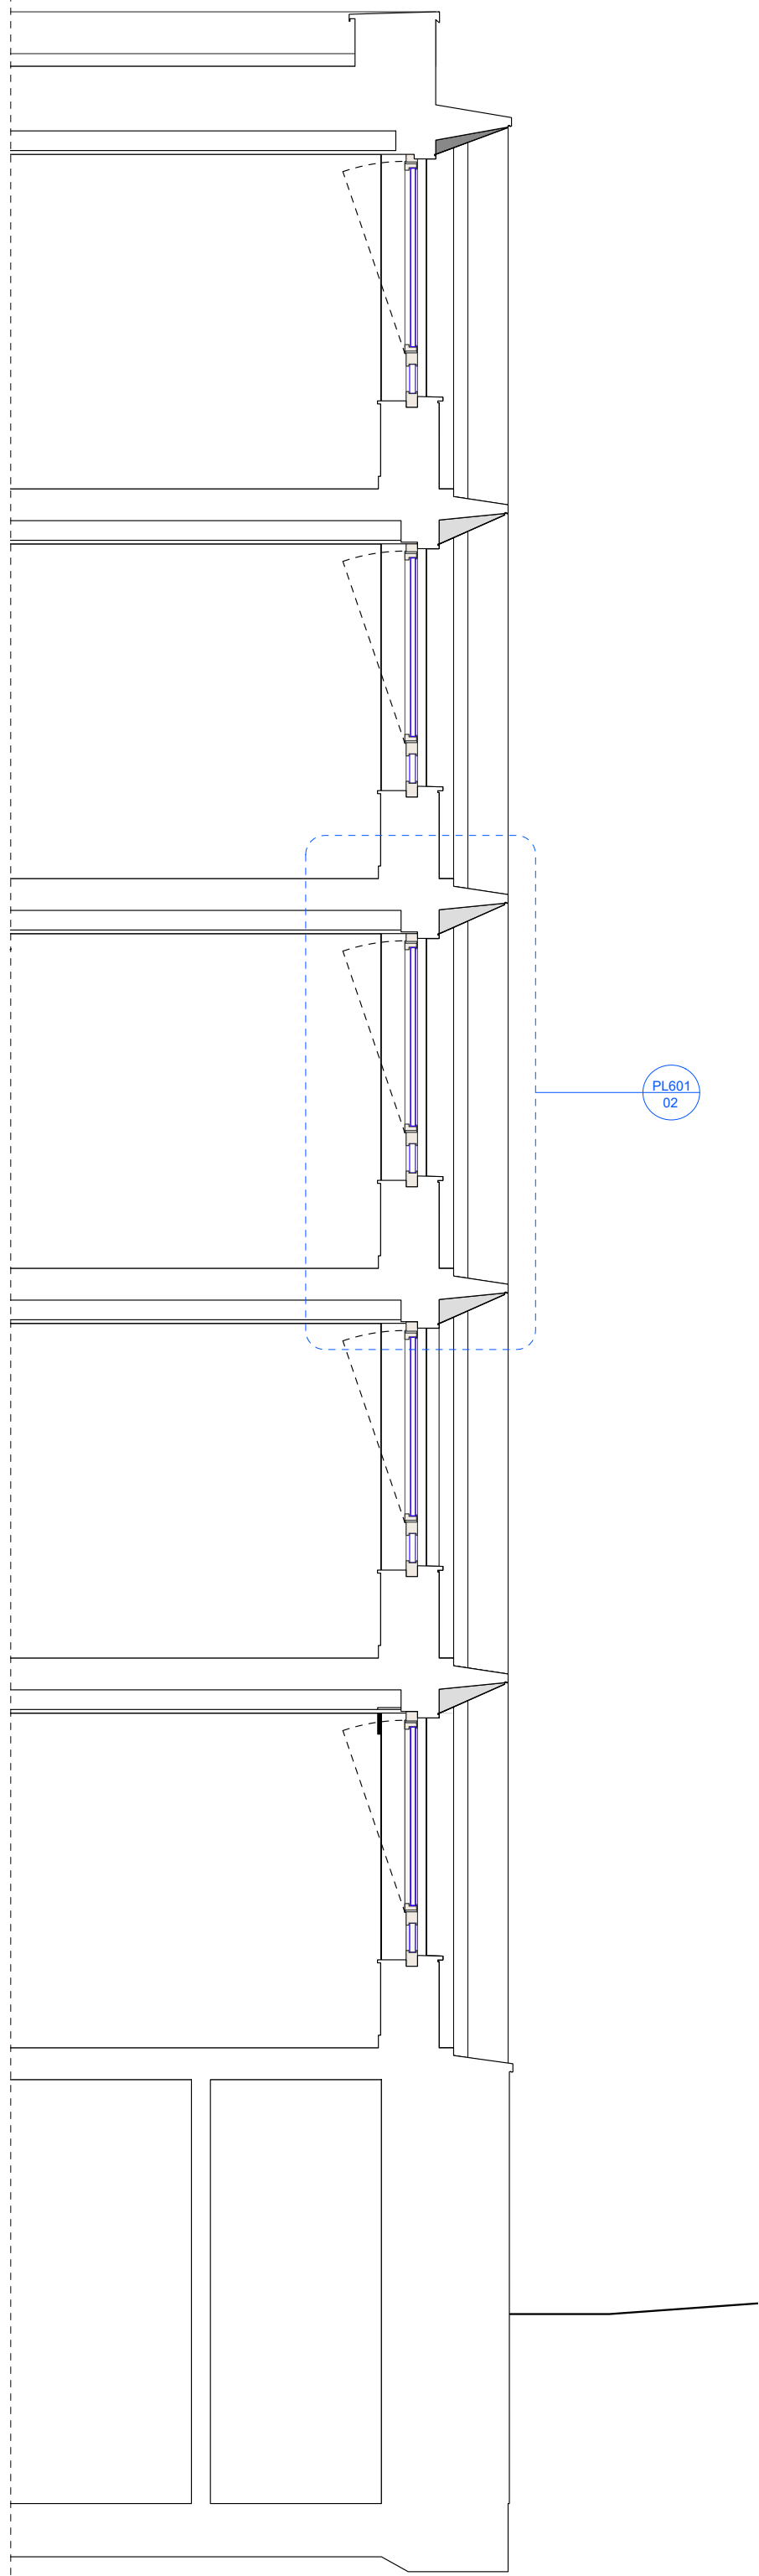
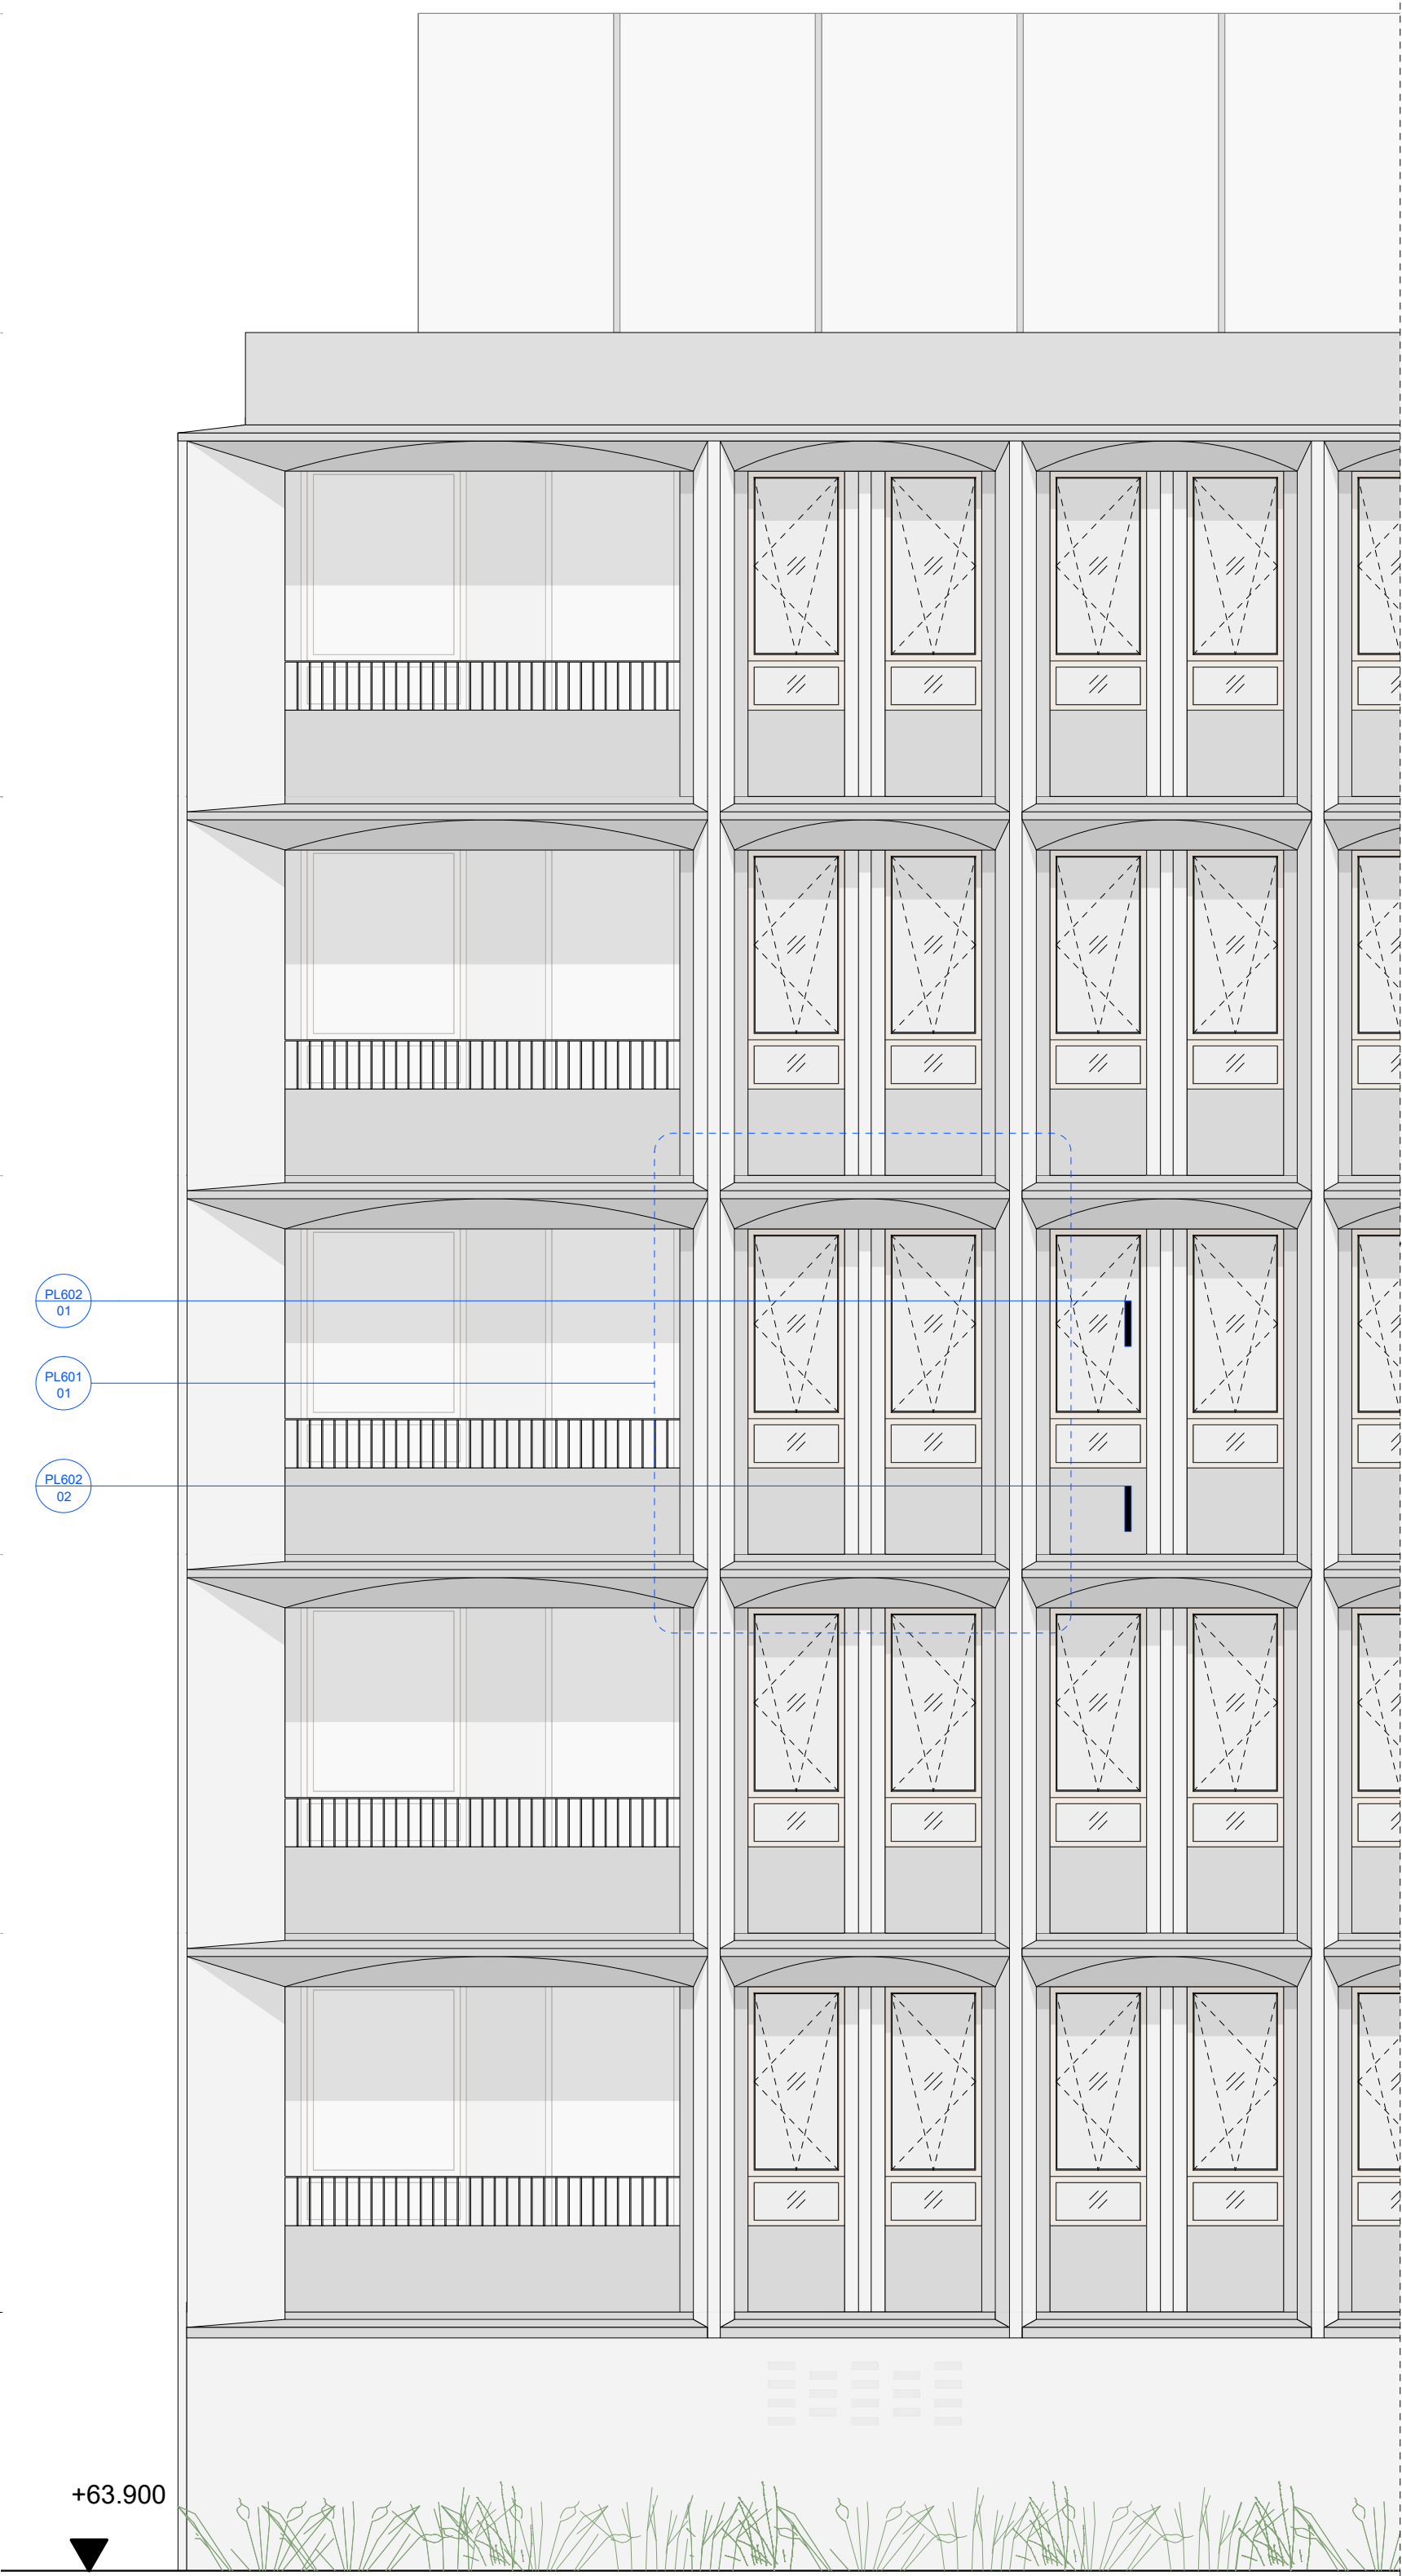


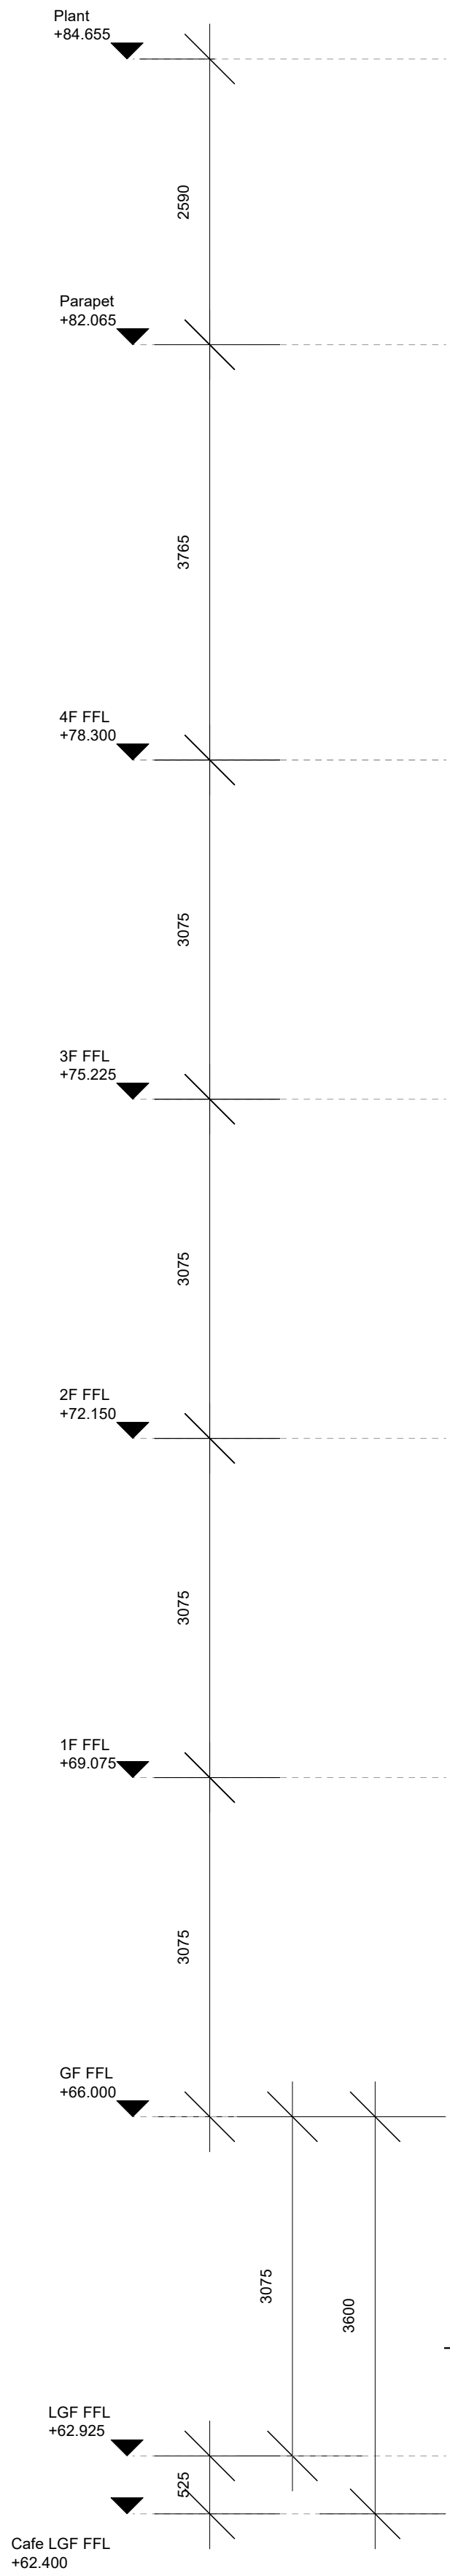

4 Typical Elevation - Key
Scale: 1:50

Revision	Date	Description	Notes	Níall McLaughlin Architects		
-	25/07/2024	Issued for Planning	00.512 All drawings to be read in conjunction with specifications, schedules and all other consultant information. This drawing is based on survey information provided by others. Níall McLaughlin Architects cannot accept responsibility for the accuracy of this survey information. This is not a construction drawing, it is unsuitable for the purpose of construction and must on no account be used as such. Any errors or omissions to be reported to Níall McLaughlin Architects immediately, prior to work being carried out. This drawing remains the copyright of Níall McLaughlin Architects	JOB:	2106 Archway Campus	Bedford House
A	28/11/2025	Issued for Planning		CLIENT:	Seven Capital (Highgate Hill) Ltd	125-133 Camden High Street London NW1 7JR
				SCALE:	1:50 (A1); 1:100 (A3)	T: +44 (0) 20 7485 9170
				DATE FIRST ISSUED:	25/07/2024	F: +44 (0) 20 7485 9171
				DRAWING:	Aff. Housing Typical Facade Elevation - Key	E: info@niallmclaughlin.com
				REFERENCE:	AC-NMLA-BX-ZZ-DR-A-PL600	W: www.niallmclaughlin.com
				REVISION:	A	
				STATUS:	PLANNING	