


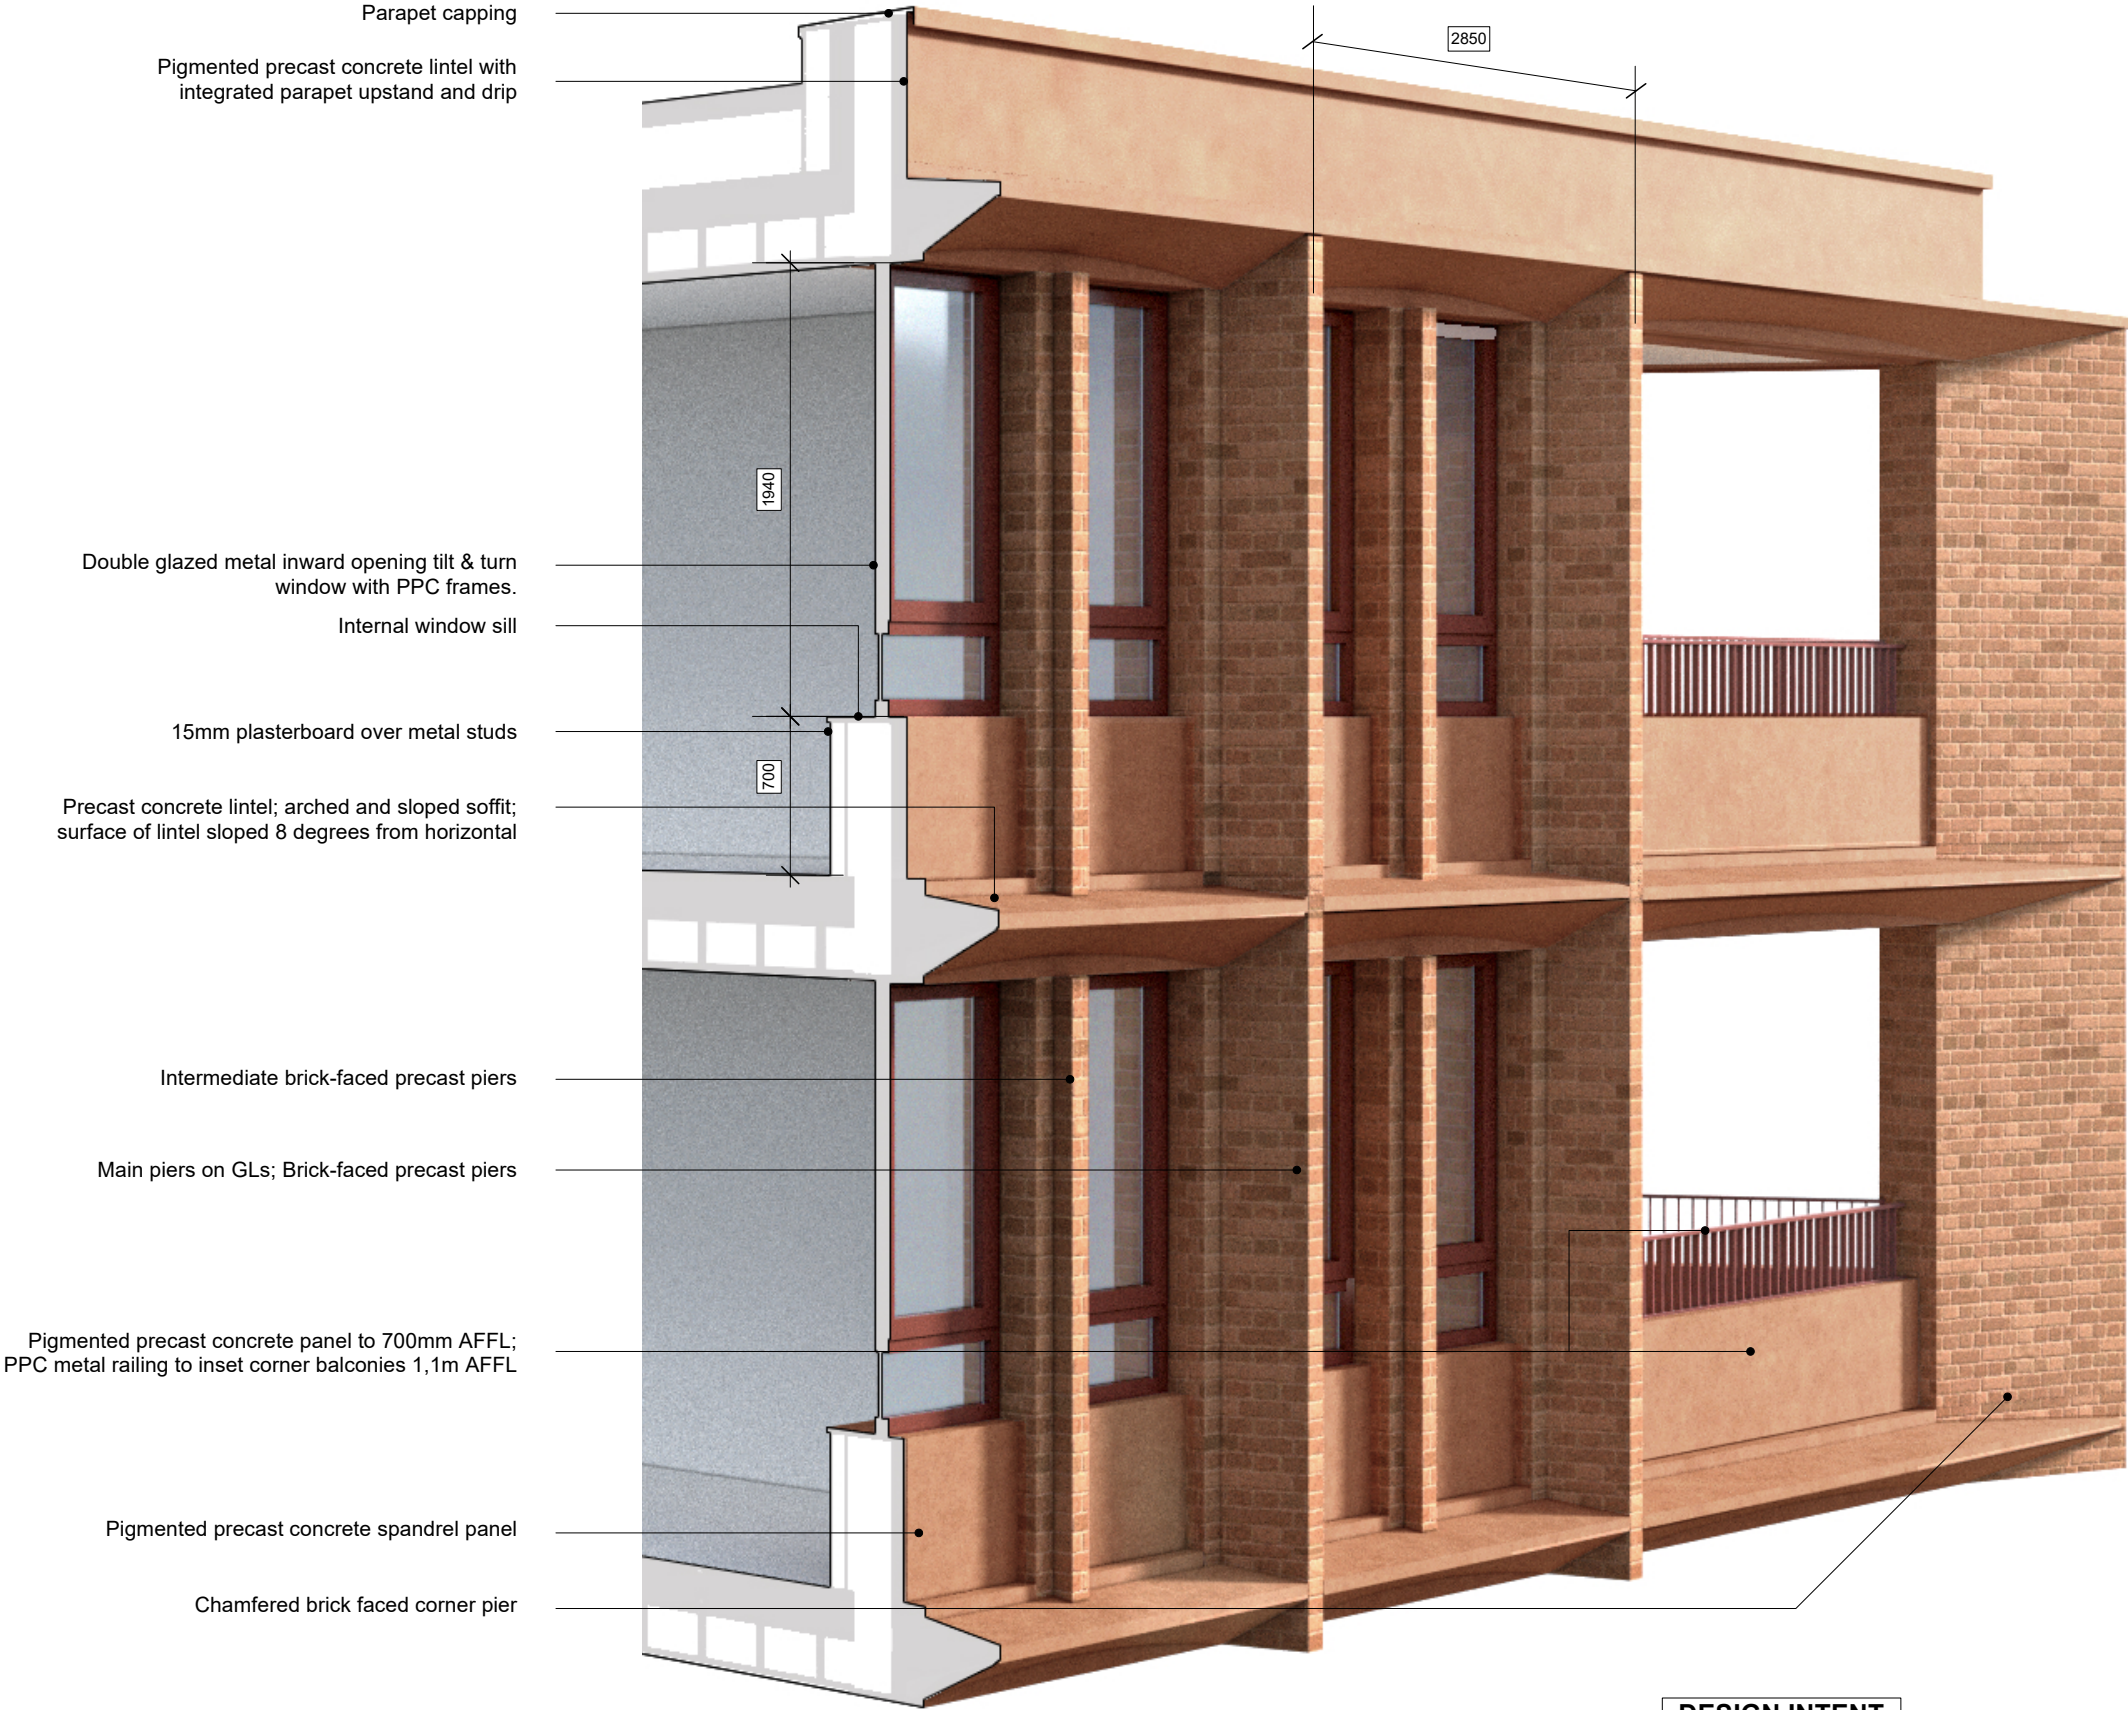

Revision	Date	Description	Notes	Níall McLaughlin Architects		
-	28/11/2025	Issued for Planning	- Landscape and public realm indicative. Refer to Landscape Architect's information. - Please note that the existing neighbouring buildings have not been fully surveyed and are estimated as accurately as possible. - Níall McLaughlin Architects does not accept responsibility or liability for: - any use of this drawing by parties other than the party for whom it was prepared - or for purposes other than those for which it was prepared - the accuracy of survey information provided by others or for any costs, claims, proceedings and expenses arising out of reliance on such information - any scaling from this drawing other than by the local planning authority for the purposes of the planning application to which it relates. - This is not a construction drawing, it is unsuitable for the purpose of construction and must on no account be used as such. - The recipient should report any drawing errors, omissions or discrepancies to the architect. This drawing remains the copyright of Níall McLaughlin Architects.	JOB: 2106 Archway Campus	Bedford House	
				CLIENT: Seven Capital (Highgate Hill) Ltd	125-133 Camden High Street	
				SCALE: NTS	London NW1 7JR	
				DATE FIRST ISSUED: 28/11/2025	T: +44 (0) 20 7485 9170	
				DRAWING: Aff. Housing Proposed Typical Facade Panel	F: +44 (0) 20 7485 9171	
				REFERENCE: AC-NMLA-BX-ZZ-DR-A-PL800	E: info@niallmclaughlin.com	
				REVISION: A	W: www.niallmclaughlin.com	
				STATUS: PLANNING		