



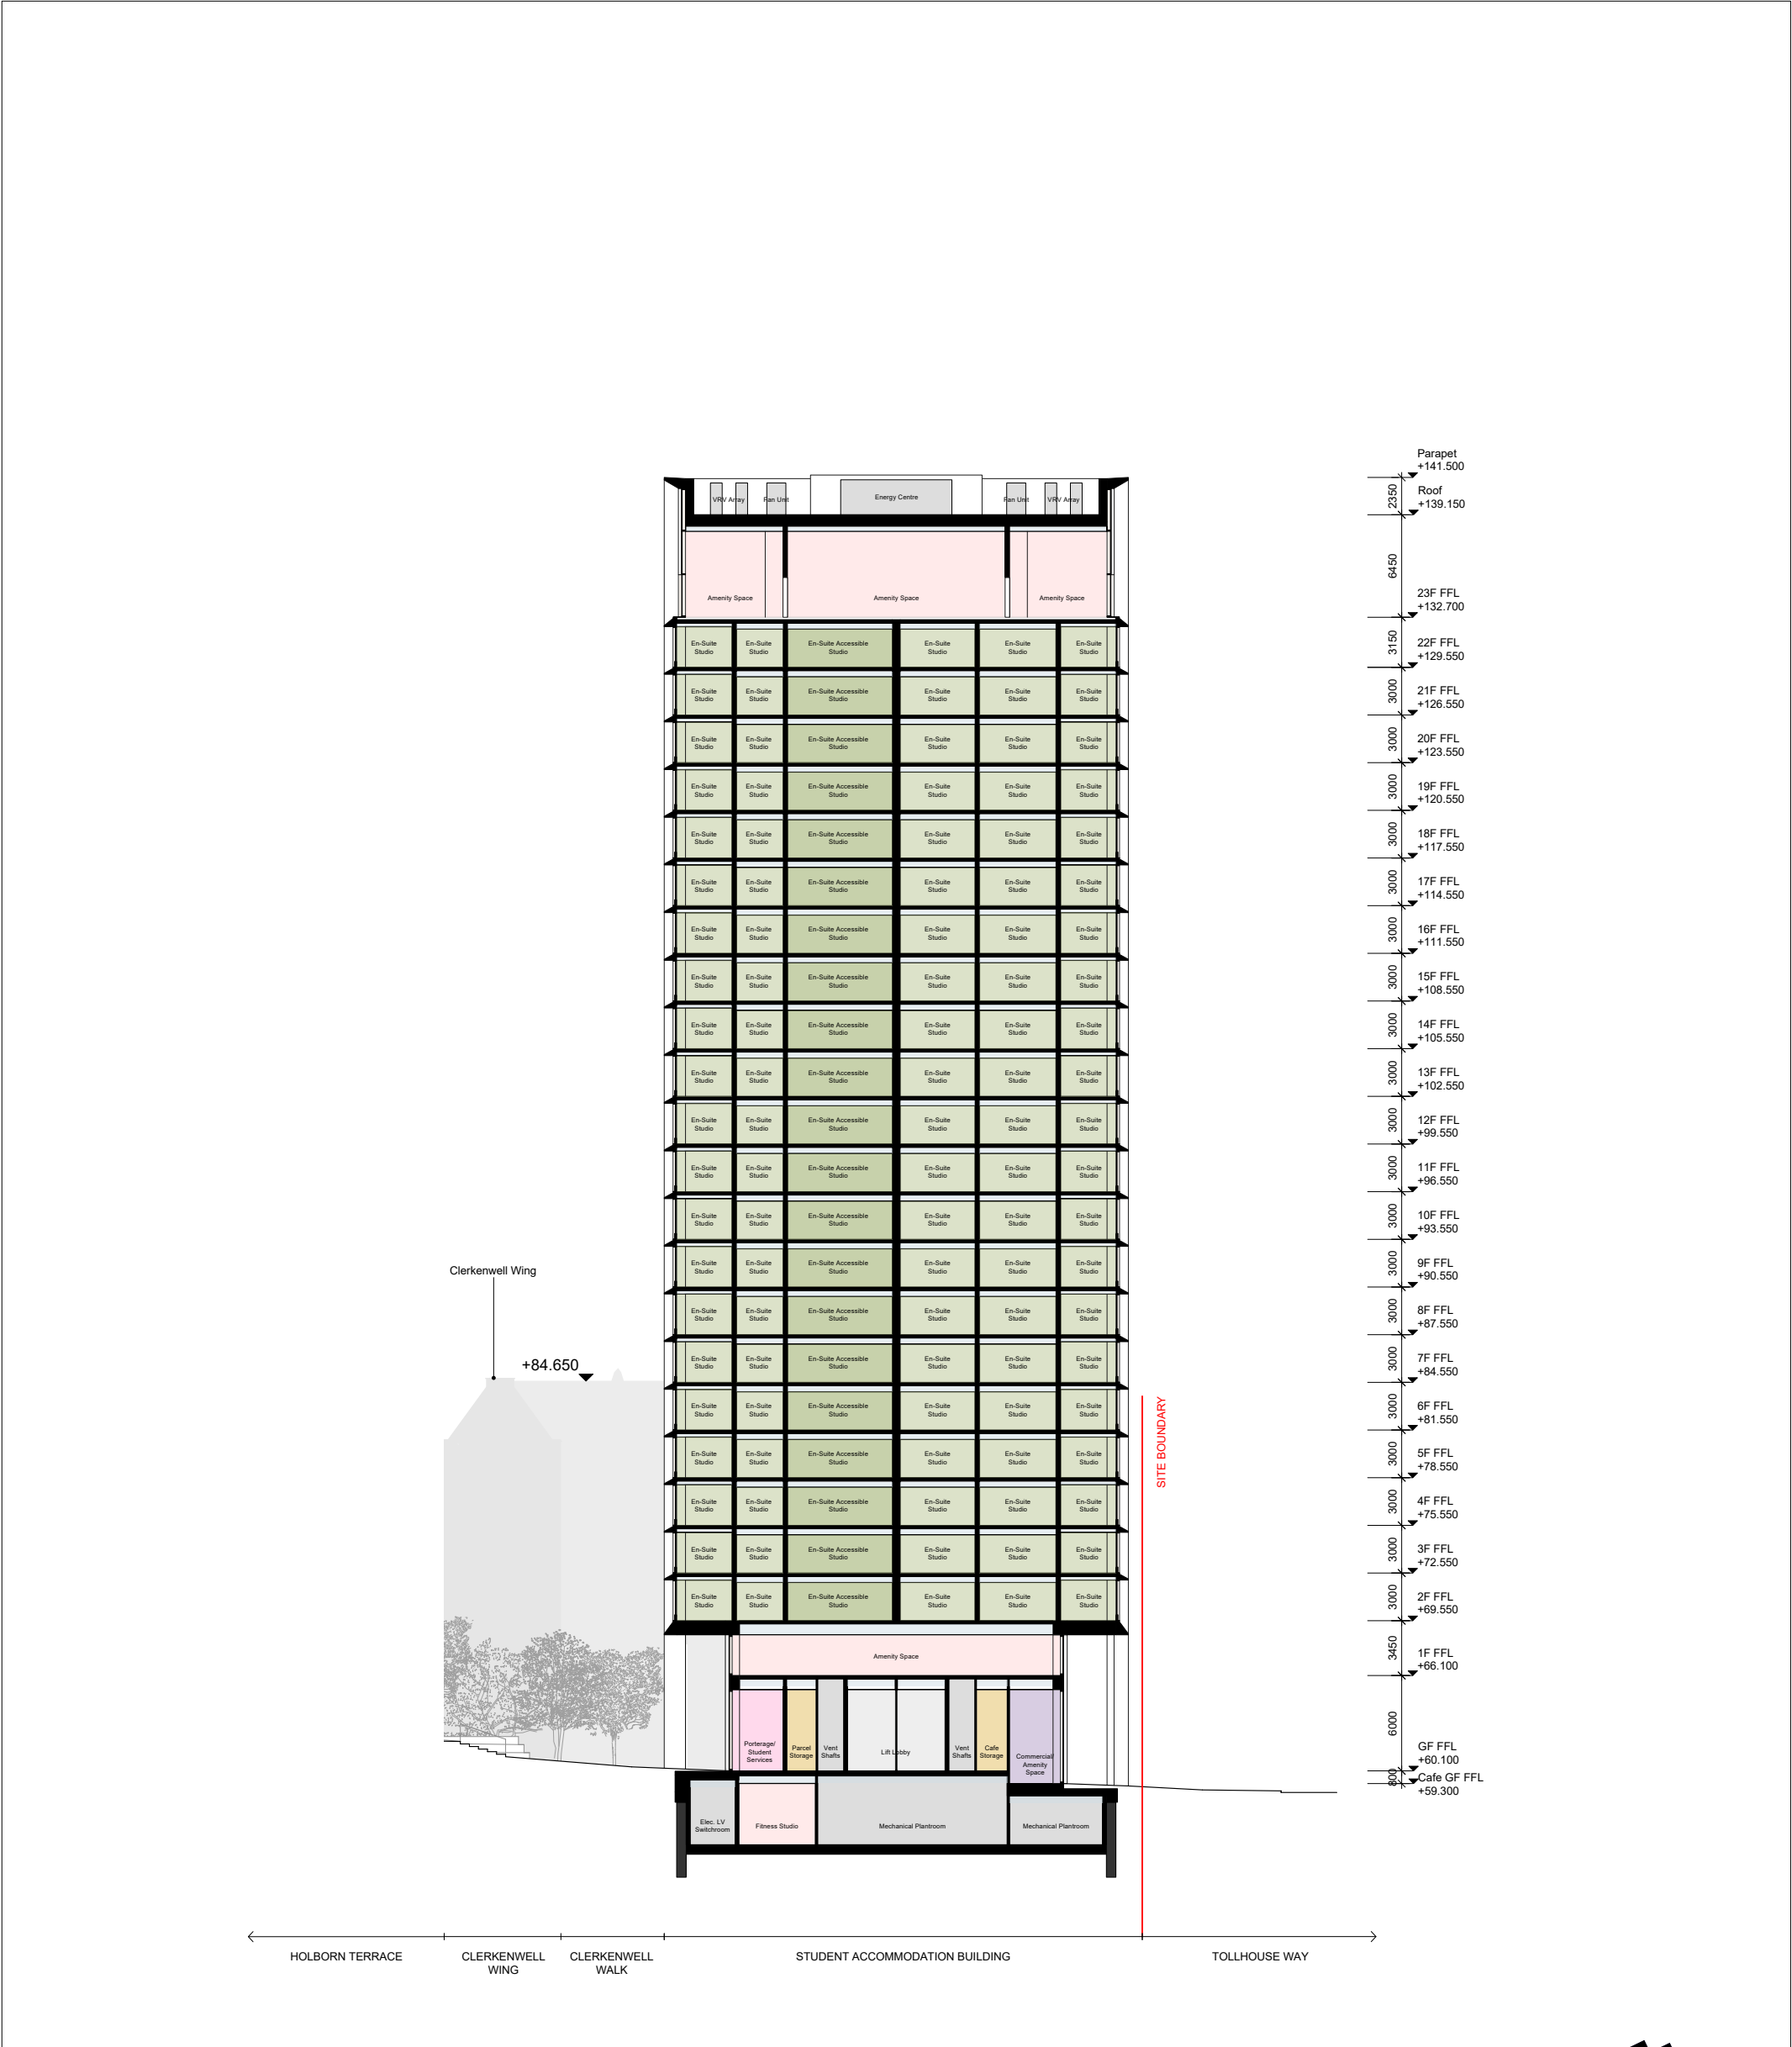

STUDENT ACCOMMODATION BUILDING PROPOSED SECTION D3 (SOUTH-NORTH)

- KEY
- En-Suite Studio

Amenity
- Commercial
- Office
- Refuse
- Bike Store
- Plant
- WC
- Riser
- Storage
- Entrance Lobby
- Services Zone

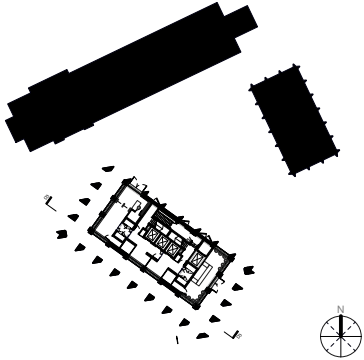

| Revision | Date       | Description         | Notes   | Níall McLaughlin Architects                                                               |   |   |
|----------|------------|---------------------|---|-------------------------------------------------------------------------------------------|---|---|
| -        | 25/07/2024 | Issued for Planning | Landscape and public realm indicative. Refer to Landscape Architect's information.   | <div>01510m</div> <div><div></div>Existing Tree</div> <div><div></div>Proposed Tree</div> | JOB: 2106 Archway Campus<br>CLIENT: Seven Capital (Highgate Hill) Ltd<br>SCALE: 1:200 (A1); 1:400 (A3)<br>DATE FIRST ISSUED: 17/05/2024<br>DRAWING: Stu. Accom. Proposed Section D3 (South-North)<br>REFERENCE: AC-NMLA-CD-D3-DR-A-PL203<br>REVISION: A<br>STATUS: PLANNING | Bedford House<br>125-133 Camden High Street<br>London NW1 7JR<br>T: +44 (0) 20 7485 9170<br>F: +44 (0) 20 7485 9171<br>E: info@niallmclaughlin.com<br>W: www.niallmclaughlin.com |
| A        | 28/11/2025 | Issued for Planning | All drawings to be read in conjunction with specifications, schedules and all other consultant information.<br>This drawing is based on survey information provided by others. Níall McLaughlin Architects cannot accept responsibility for the accuracy of this survey information.<br>This is not a construction drawing, it is unsuitable for the purpose of construction and must on no account be used as such.<br>Any errors or omissions to be reported to Níall McLaughlin Architects immediately, prior to work being carried out. This drawing remains the copyright of Níall McLaughlin Architects |                                                                                           |   |   |