



Filename: H:\2607\_Proposed\Drawings\CAD\Sheet\2607-KPF-BC02-XX-DR-DET-A-0301.dwg Plotted by: Ascioglu, Belar Plot Time: 9/11/2019 6:32 PM



1 BC-5 ELEVATION  
SCALE: 1:50A @ A0

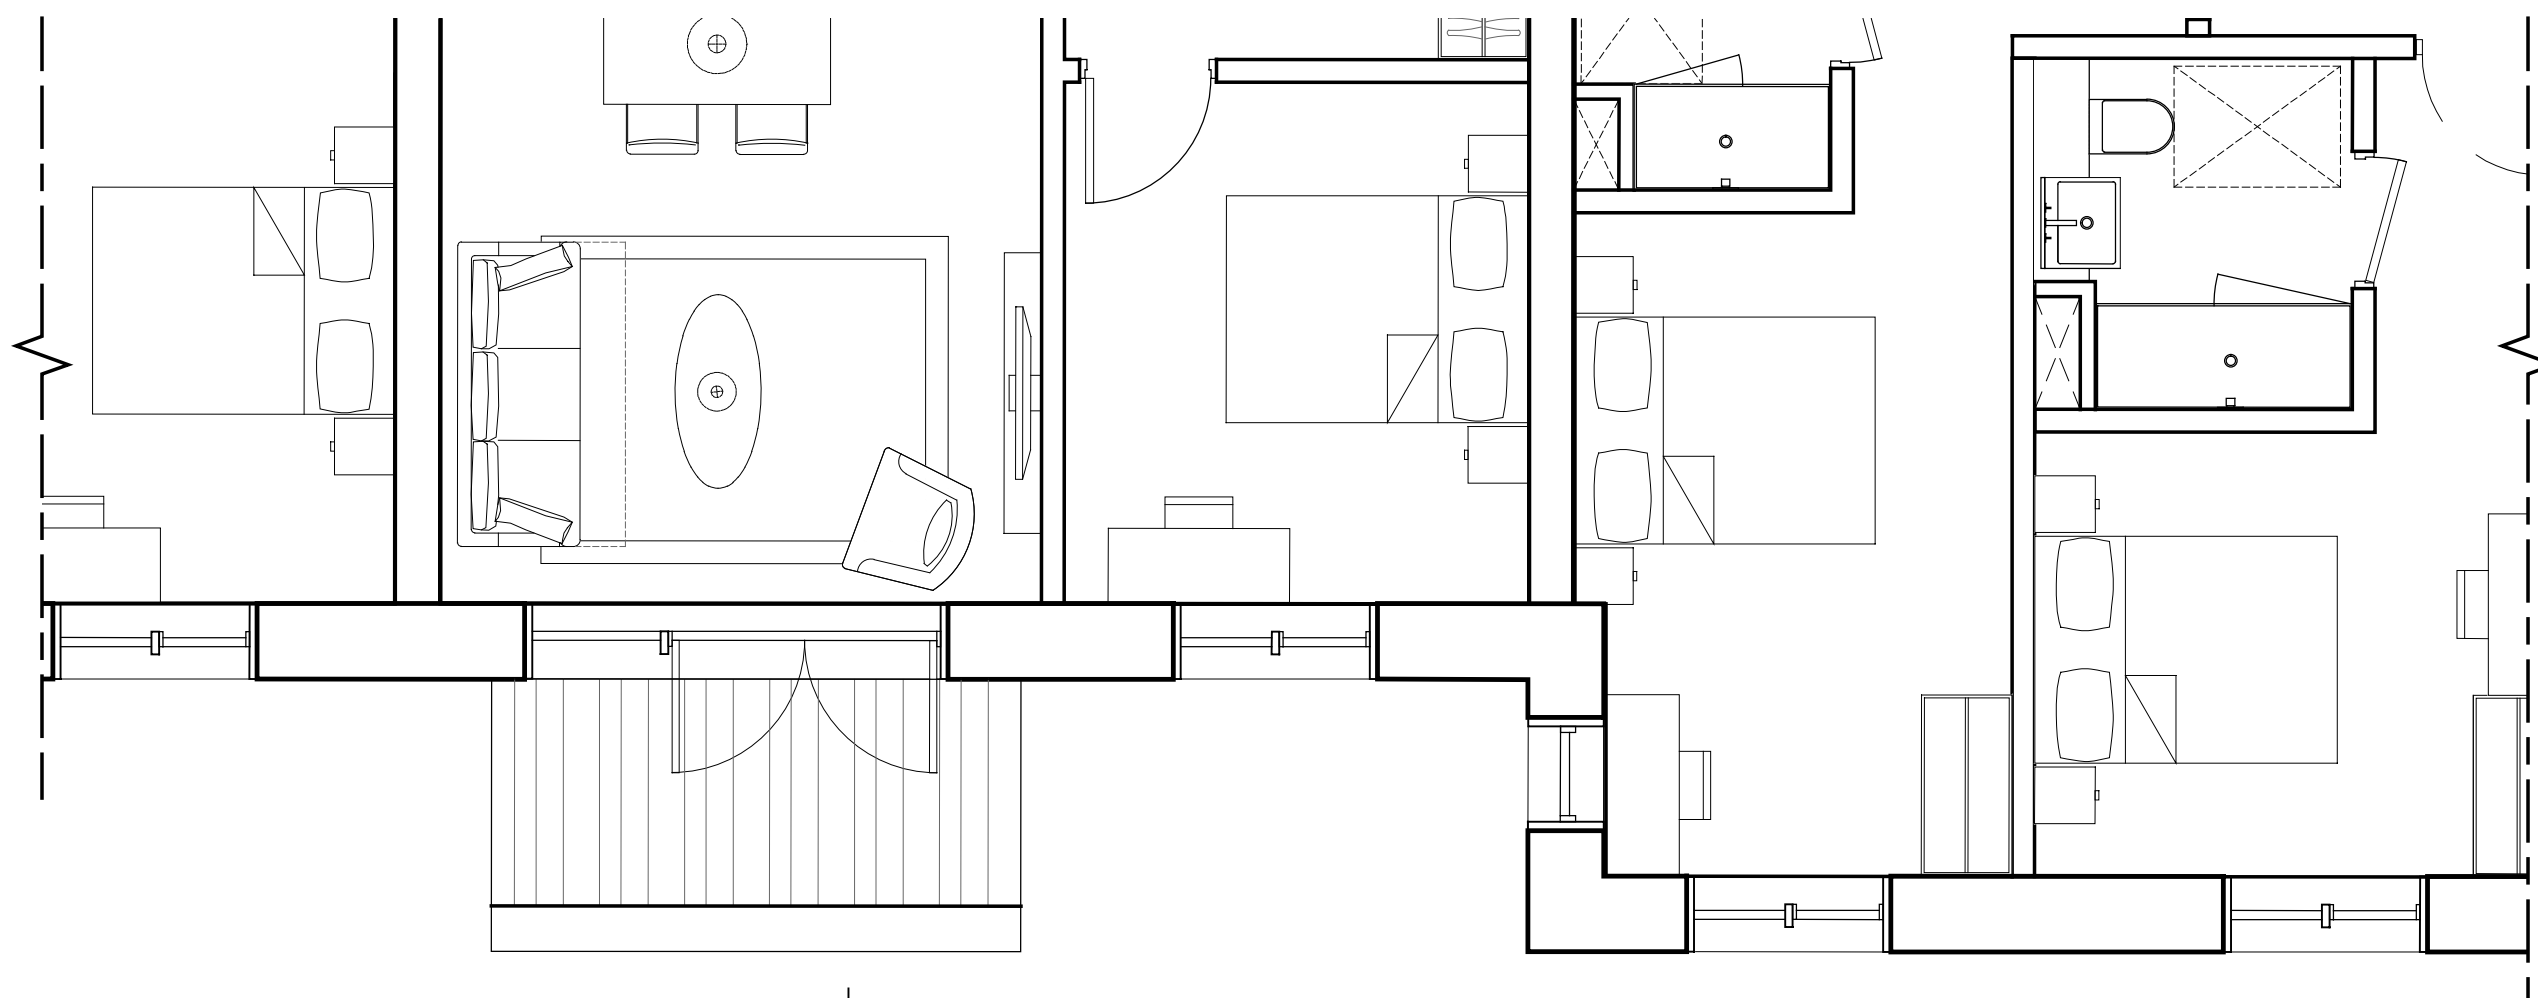

3 BC-5 PLAN  
SCALE: 1:50 @ A0

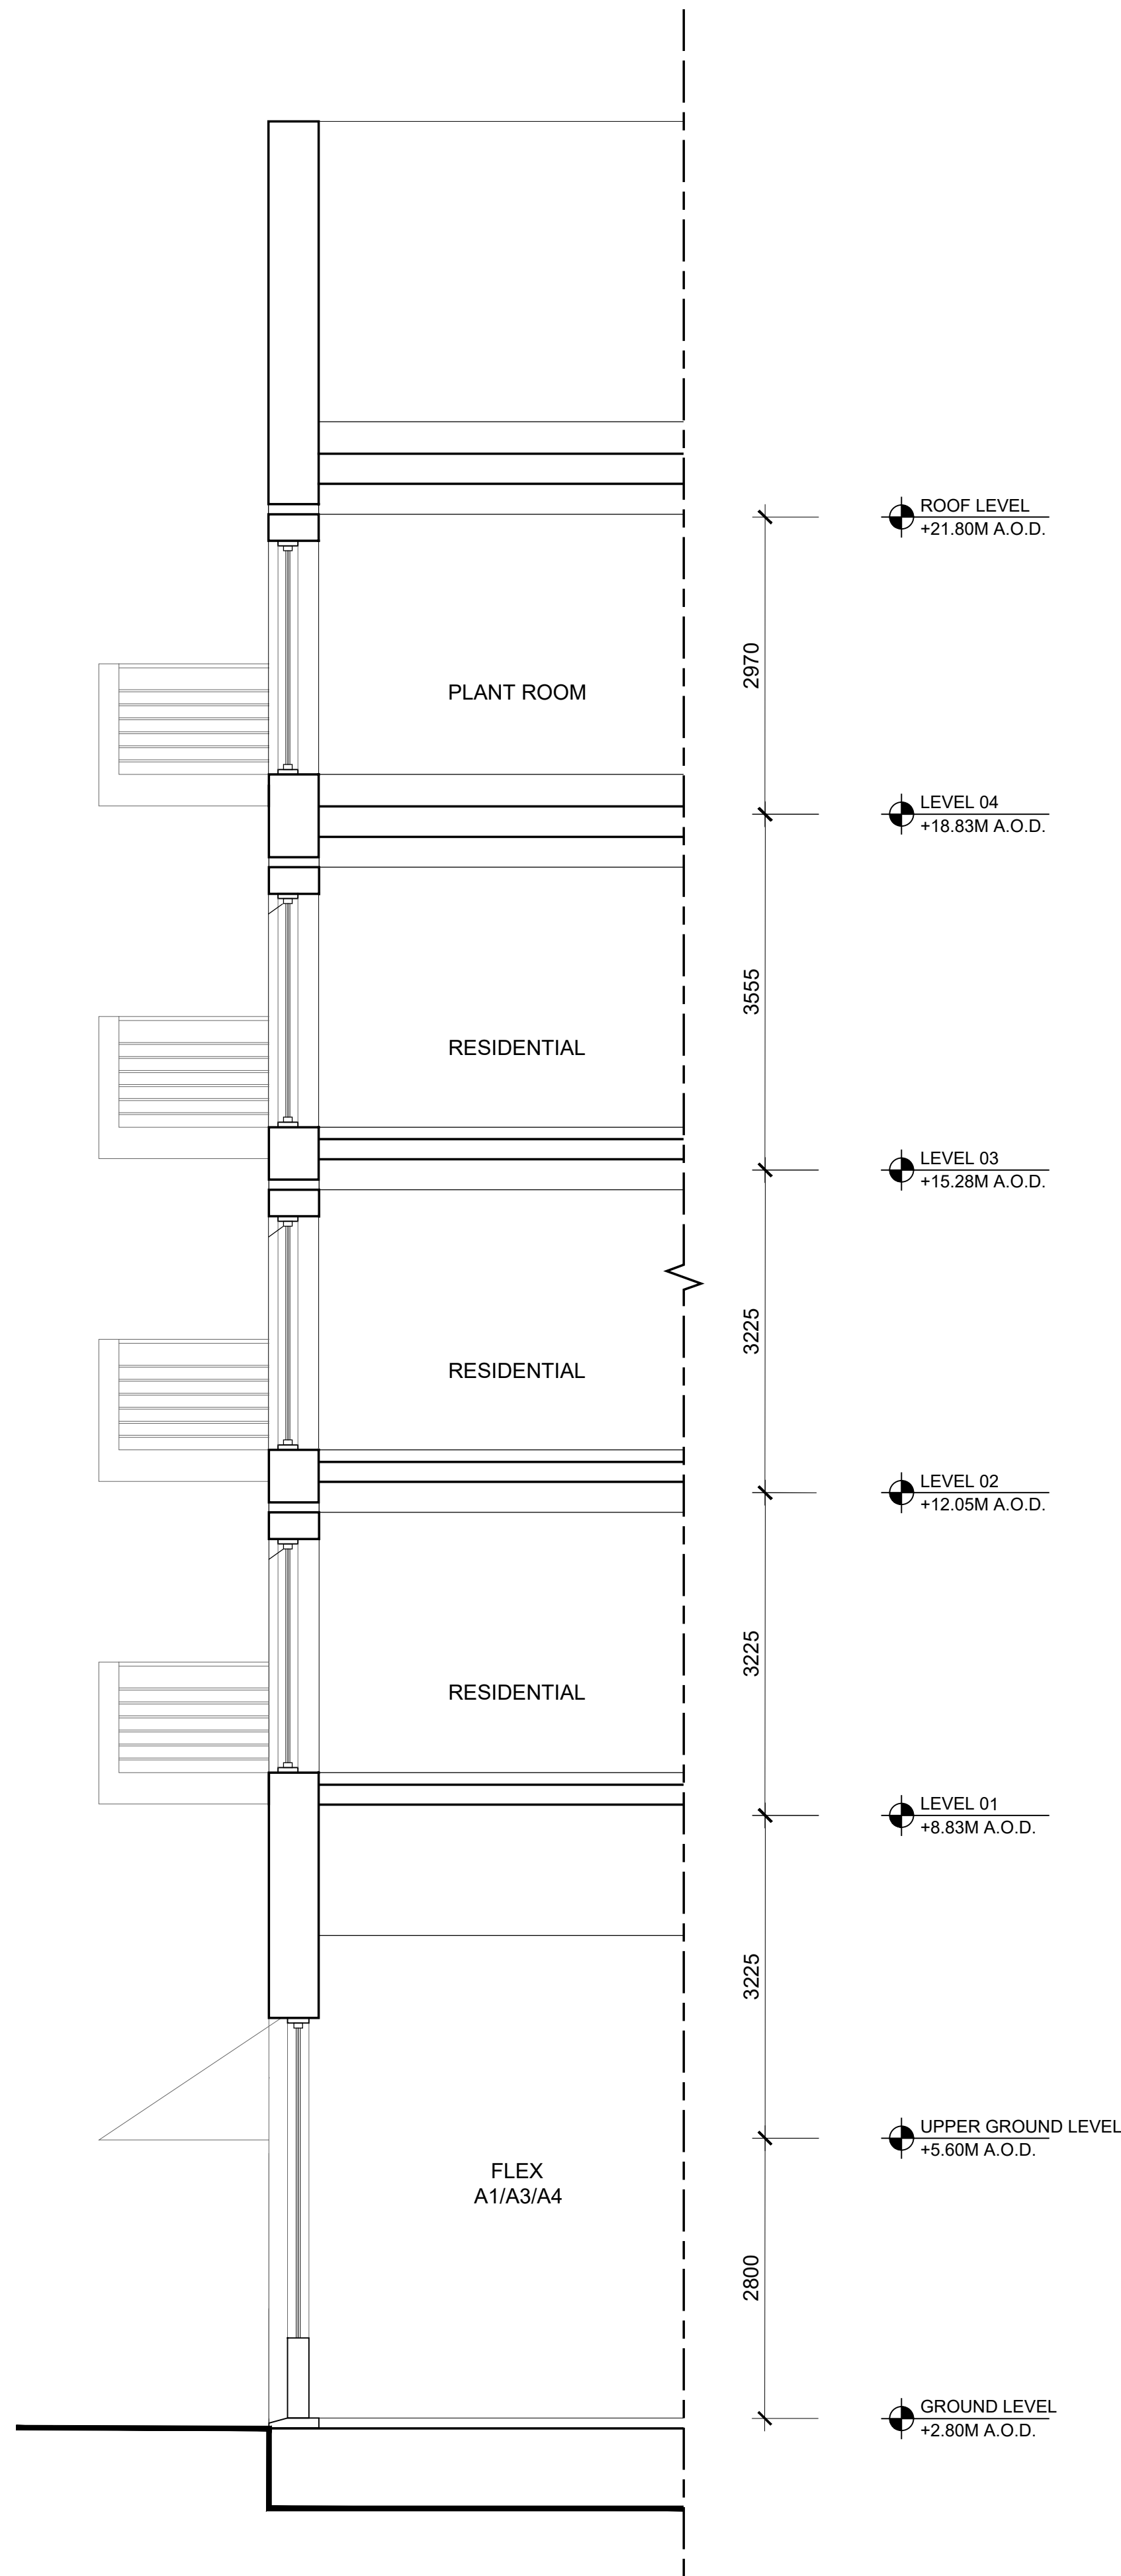

2 BC-5 SECTION  
SCALE: 1:50 @ A0

#### KEY TO MATERIALS

##### CLADDING MATERIALS

1. RECON STONE
2. BRICKWORK
3. COLOURED METAL PANEL
4. TILE
5. BRICK DETAILING
6. RENDER
7. GRC
8. PRECAST LINTEL / SILL
9. PRECAST / MASONRY PLANTERS
10. METAL PLANTERS
11. PAINTED MILD STEEL
31. PROPRIETARY GLASS CHANNEL FRAMING SYSTEM
32. FIBRE CEMENT BOARD
- GLAZING + WINDOW MATERIALS
12. BAY WINDOW ASSEMBLY
13. WINDOW UNIT WITH METAL FRAME
14. GLAZED ENTRANCE ASSEMBLY WITH COLOURED METAL FRAMED DOORS AND INTEGRATED CANOPY
15. GLASS CHANNELS
16. METAL FRAMED SHOP WINDOW ASSEMBLY
17. VENTILATION LOUVRE INFILL PANEL
18. BALCONY
34. METAL WINDOW UNIT: TIMBER APPEARANCE
35. METAL PANEL

##### BALUSTRADES + DOORS

19. GLASS BALUSTRADE WITH METAL CAP TO MATCH WINDOW FRAMES
20. INDIVIDUAL METAL BALUSTRADE
21. CONTINUOUS METAL BALUSTRADE
22. METAL LOUVERED DOORS TO LOADING BAY/ BASEMENT VEHICLE ENTRANCE
33. GLASS BALUSTRADE WITH CAP TO MATCH WINDOW FRAMES

##### ROOF + PARAPET MATERIALS


23. RECON STONE/ SUSTAINABLE TIMBER DECKING TO BALCONY/ TERRACE
24. GREEN ROOF
25. PRECAST MASONARY/ BRICK COPING
26. METAL PARAPET/ COPING
27. METAL LOUVRES
28. CONTINUOUS METAL MAINTENANCE RAIL
29. METAL / GRC PLANT SCREEN
30. WIND SCREEN
36. JULIETTE BALCONY

0 1.25M 2.5M 5M  
SCALE: 1:50

Bermondsey Project

**KPF**  
Kohn Pedersen Fox Associates  
(International) PA  
Architects and Planning Consultants  
7a Langley Street, London WC2H 9JA  
T: +44 (0) 20 3119 5300  
http://www.kpf.com

**Structural Engineer**  
WSP - Tel: 207 337 1700  
**MEP Engineer**  
Hilson Moran - Tel: 207 940 8888  
**Landscape Consultant (Strategy)**  
Arup - Tel: 207 636 1531  
**Landscape Consultant (Design)**  
Andy Sturgeon - Tel: 127 367 2575  
**Structural Engineer (Building F)**  
AKT II - Tel: 207 250 7777

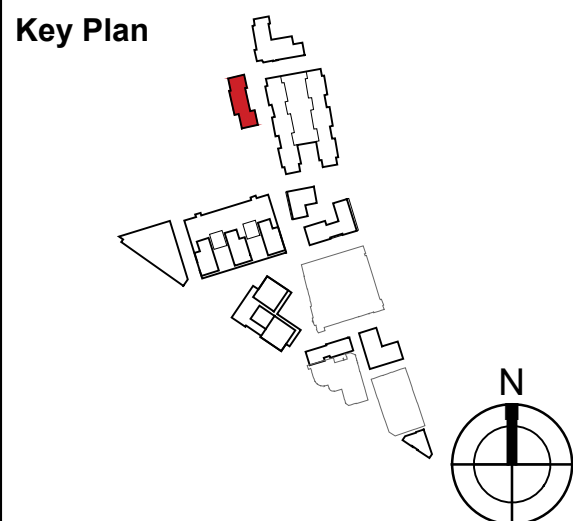

**Notes**  
1. INTERNAL DETAILS SHOWN FOR ILLUSTRATIVE PURPOSES ONLY

Revisions	
No.	Description
A	AMENDED PROPOSALS
No.	Date
	10.09.19

Proj. No. 2607 Project 2607 Bermondsey Project  
Scale 1:50 @ A0 Drawn by MM Checked by  
Drawing Title and No. BC-5  
PART SECTION & ELEVATION DETAILS  
PROPOSED  
Drawing Ref. 2607-KPF-BC02-XX-DR-DET-A-0301 Rev.  
A

© 2017 KOHN PEDERSEN FOX ASSOCIATES (INTERNATIONAL) PA. All rights reserved.  
Where drawing contains Ordnance Survey data © Crown Copyright. Licence No. 100018984