




SECTION H: LOOKING EAST

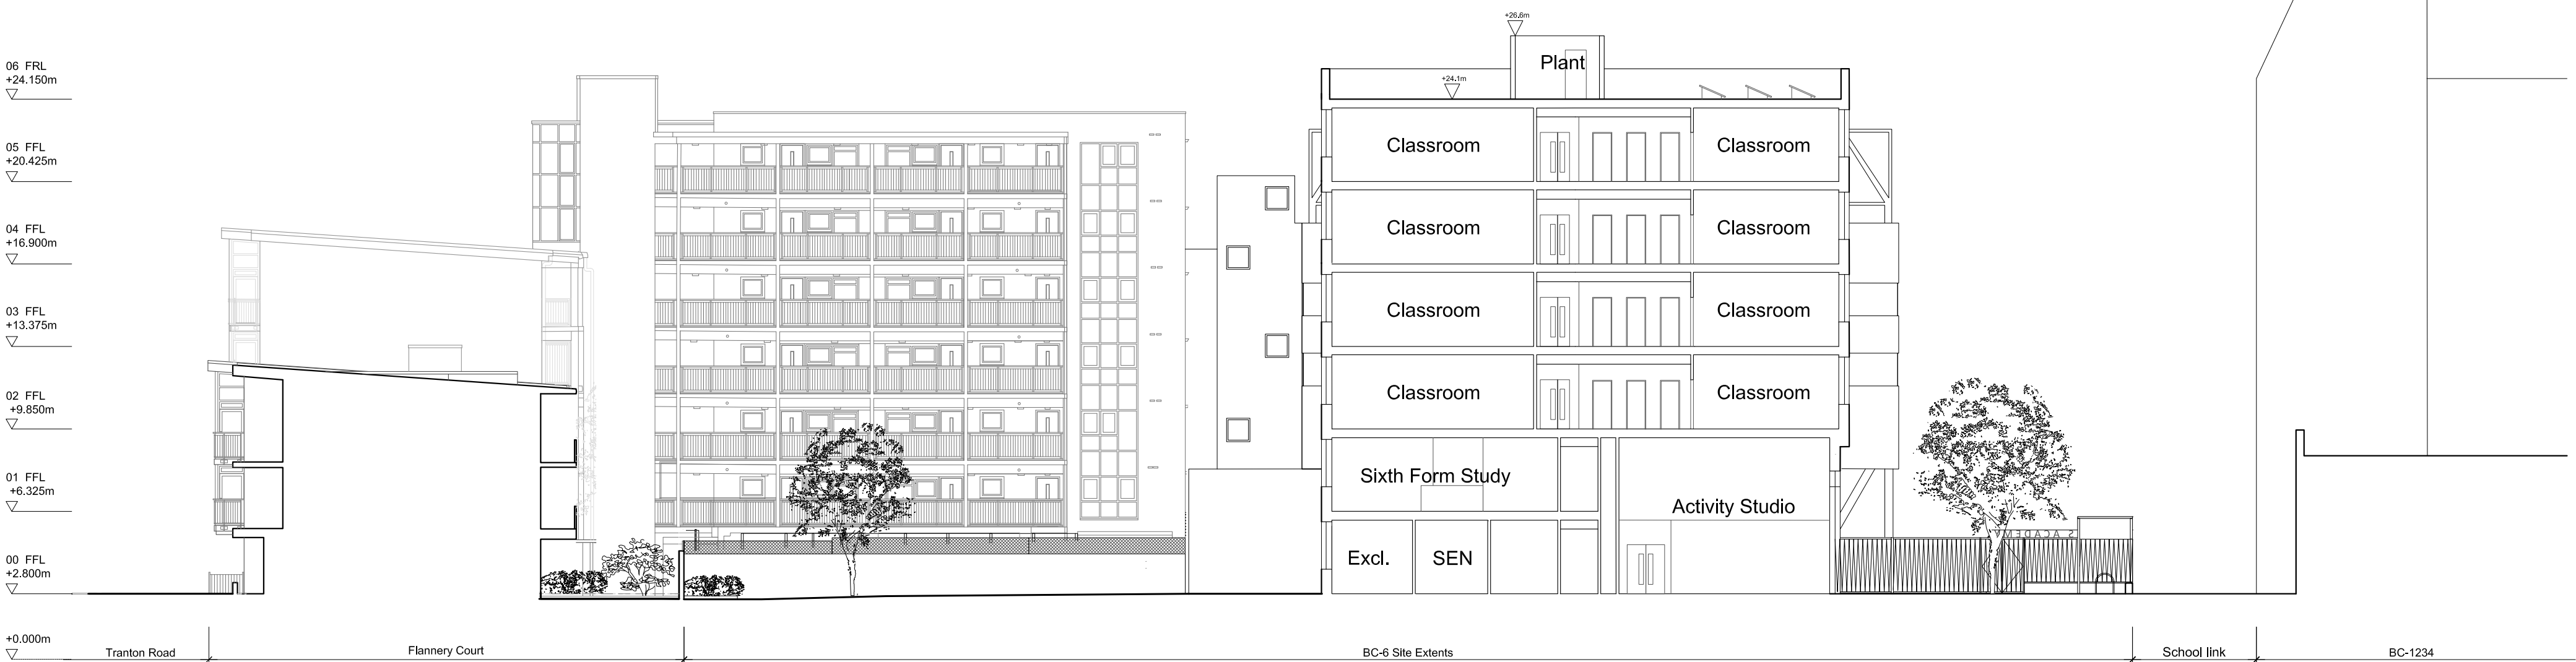


SECTION J: LOOKING EAST

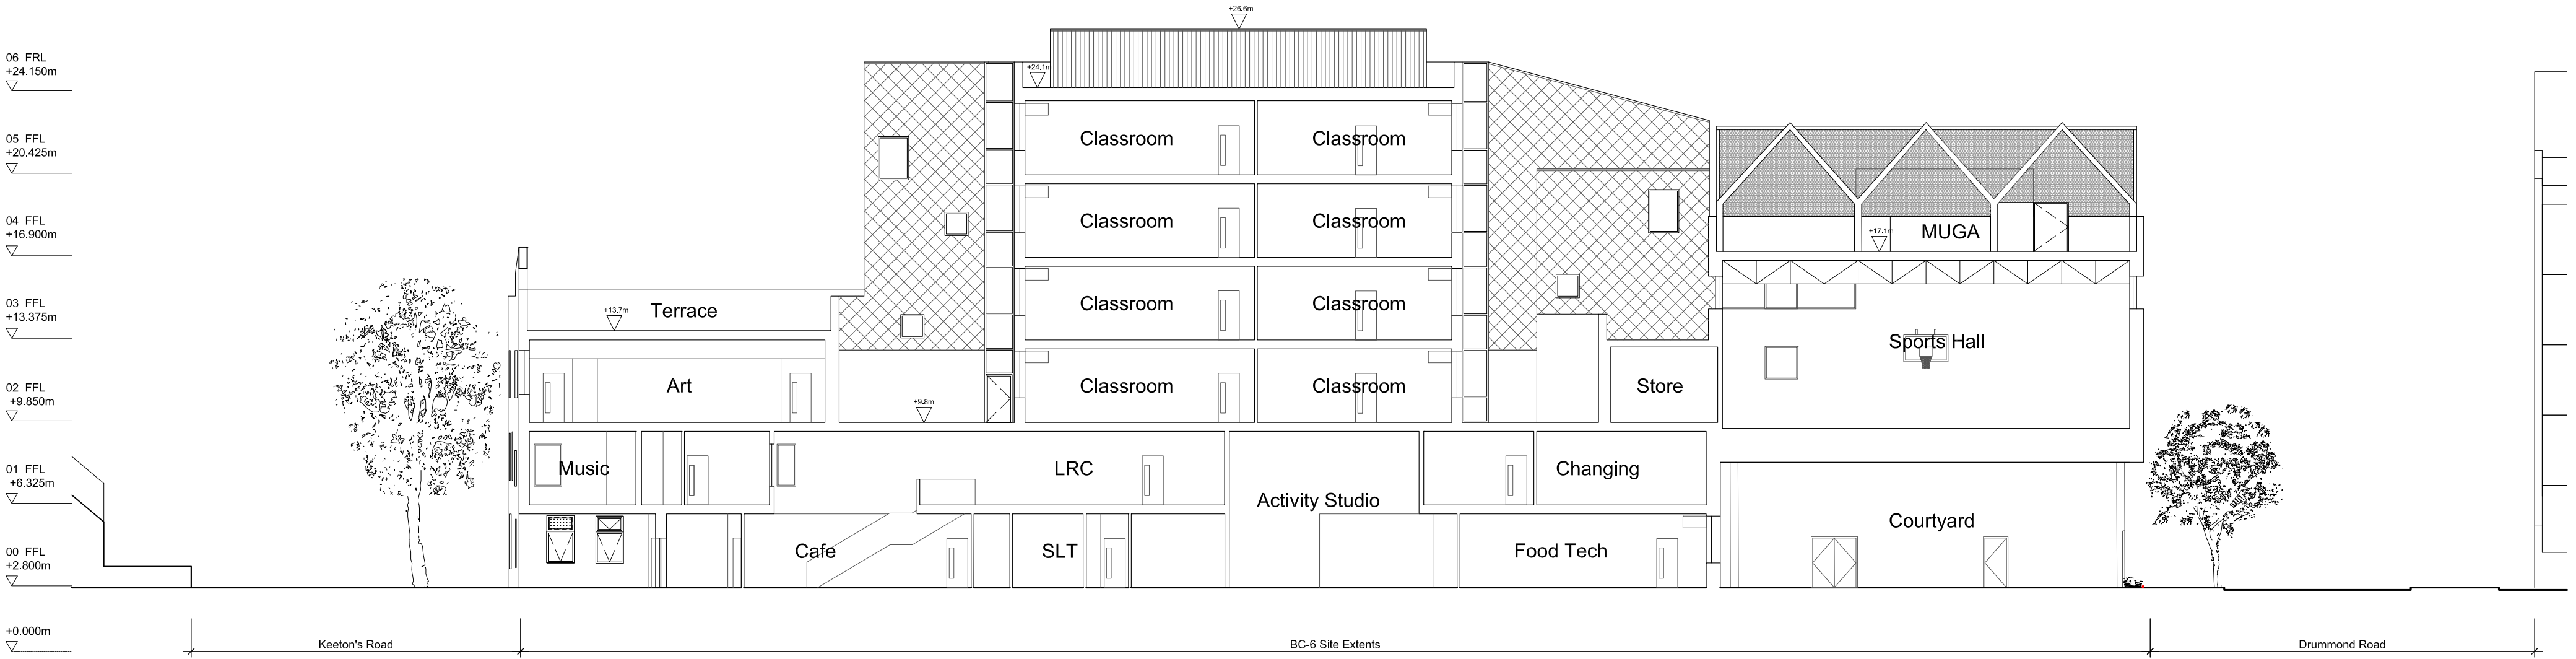


SECTION K

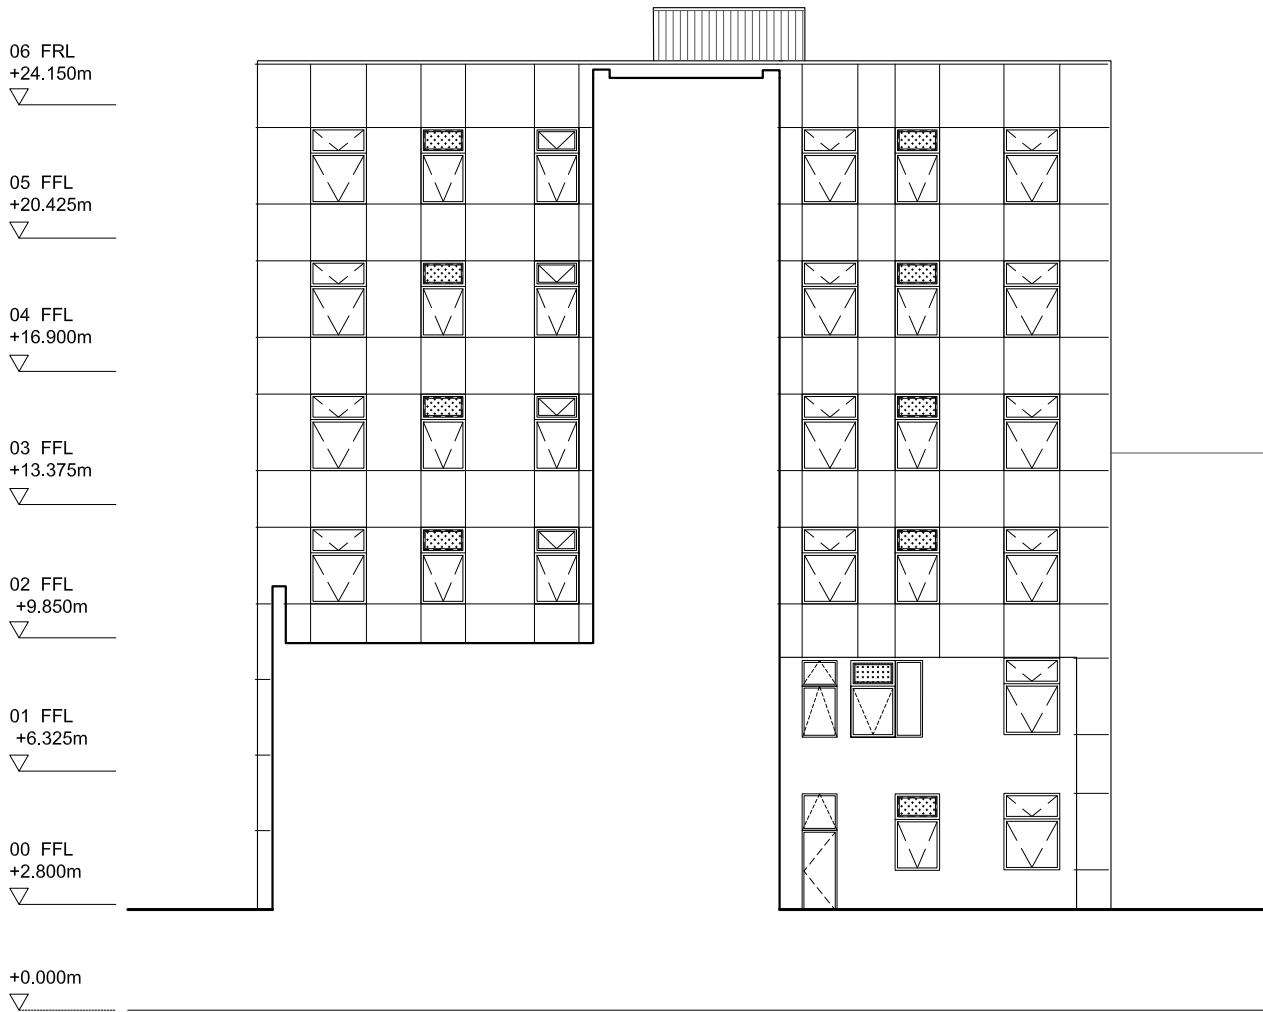


SECTION L

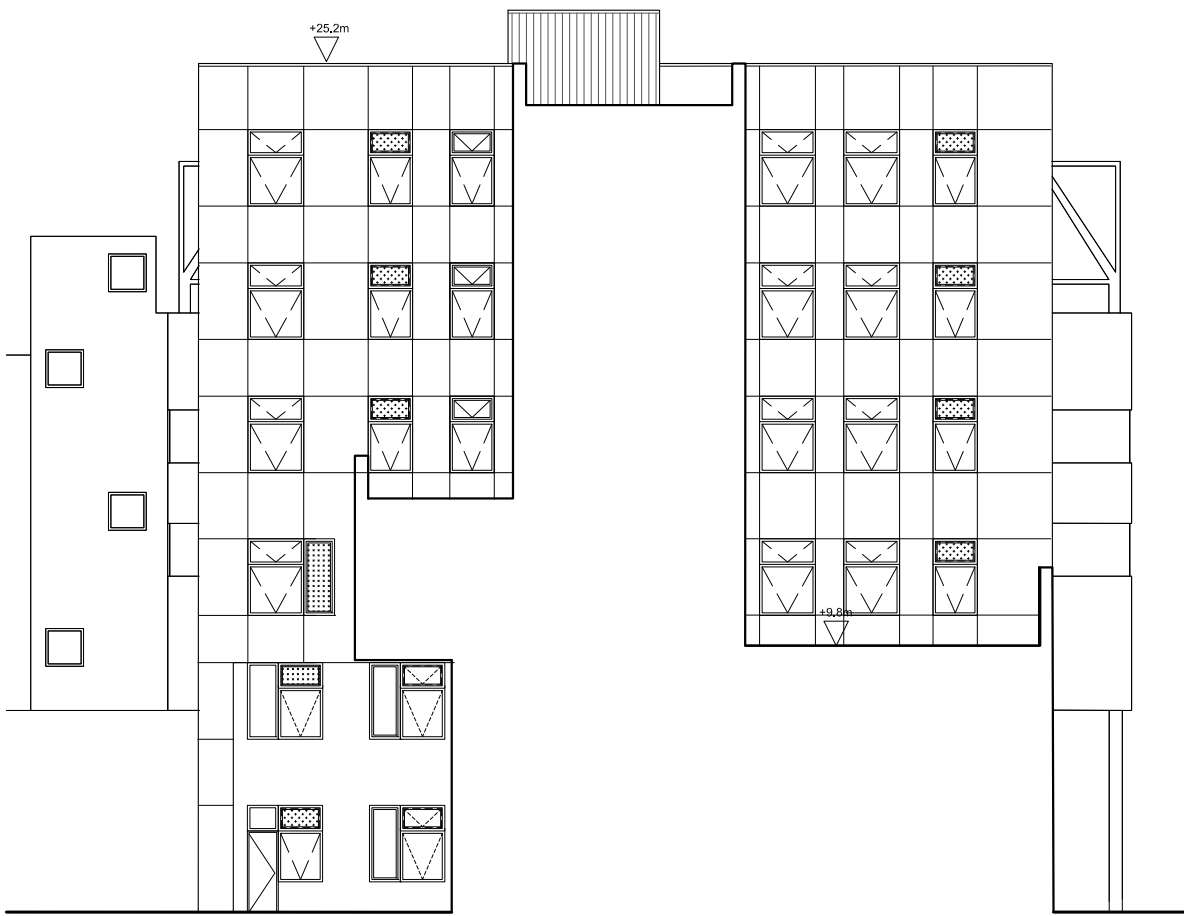


SECTION M

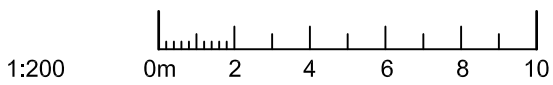

KEY PLAN: MASTERPLAN

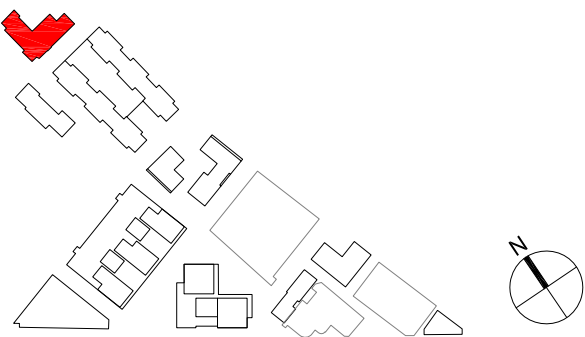

KEY PLAN: PLOT BC-6

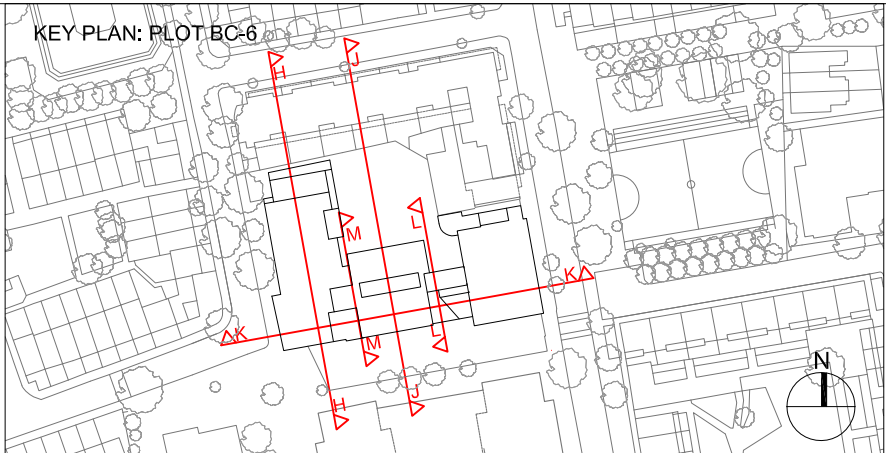

- KEY
- Brickwork
  - Expanded metal mesh
  - 'Zig zag' fence / balustrade
  - Polycarbonate
  - Equitone Tectiva tile
  - Equitone Linea
  - Equitone Tectiva

For further information on materials please refer to drawings  
2607-CVA-BC01-XX-DR-DET-A-0401, 0402 and 0403

FOR PLANNING

Revision A January 2018 Addendum

COTTRELL &  
VERMEULEN  
ARCHITECTURE

18 Wille Street  
London  
SE17 3LJ  
020 7708 2567  
Client: Grosvenor Britain & Ireland

2607-CVA-BC01-XX-DR-ELE-A-0304 A

0381:The Bermondsey Project

Sections as Proposed

Scale 1: 200 @ A1

Drawn by HH

Filename: 0381 elevations sections

October 2017

Checked By RC

Do not scale from this drawing  
Confirm all dimensions on site