

**Client**  
Southwark GP Nominee 1 Ltd. and  
Southwark GP Nominee 2 Ltd.

**Structural Engineer**  
WSP  
Tel: 020 7337 1700

**MEP Engineer**  
Hilson Moran  
Tel: 020 7940 8888

**Landscape Consultant (Strategy)**  
Arup  
Tel: 020 7636 1531

**Landscape Consultant (Design)**  
Andy Sturgeon  
Tel: 012 7367 2575

**Structural Engineer (Building F)**  
AKT II  
Tel: 020 7250 7777




1  
BF-F  
LIGHTWELL EAST - NORTHEAST COURTYARD ELEVATION  
SCALE: 1:200 @ A1



2  
BF-F  
LIGHTWELL EAST - SOUTHWEST COURTYARD ELEVATION  
SCALE: 1:200 @ A1

B	AMENDED PROPOSALS	16.09.19
A	ADDENDUM	04.06.18
No.	Issue	Check Date

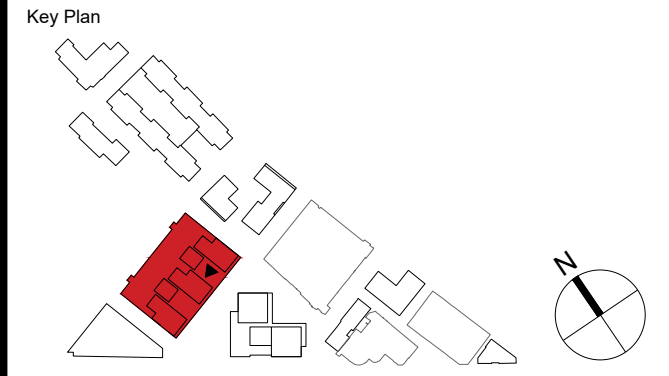

**Kohn Pedersen Fox Associates  
(International) PA**  
Architects and Planning Consultants

7a Langley Street  
London WC2H 9JA  
England  
T: +44 (0) 20 3119 5300  
F: +44 (0) 20 7497 1175  
<http://www.kpf.com>

Proj. No. 2607  
Project Bermondsey Project

Scale 1:200 @ A1  
Drawn by AH  
Checked by

Drawing Title and No.  
BF-F  
COURTYARD ELEVATION 2  
PROPOSED

Drawing Ref. 2607-KPF-BF02-XX-DR-ELE-  
Rev.

A-0206 B