

Client
Southwark GP Nominee 1 Ltd. and
Southwark GP Nominee 2 Ltd.


Structural Engineer
WSP
Tel: 020 7337 1700

MEP Engineer
Hilson Moran
Tel: 020 7940 8888


Landscape Consultant (Strategy)
Arup
Tel: 020 7636 1531

Landscape Consultant (Design)
Andy Sturgeon
Tel: 012 7367 2575


Structural Engineer (Building F)
AKT II
Tel: 020 7250 7777

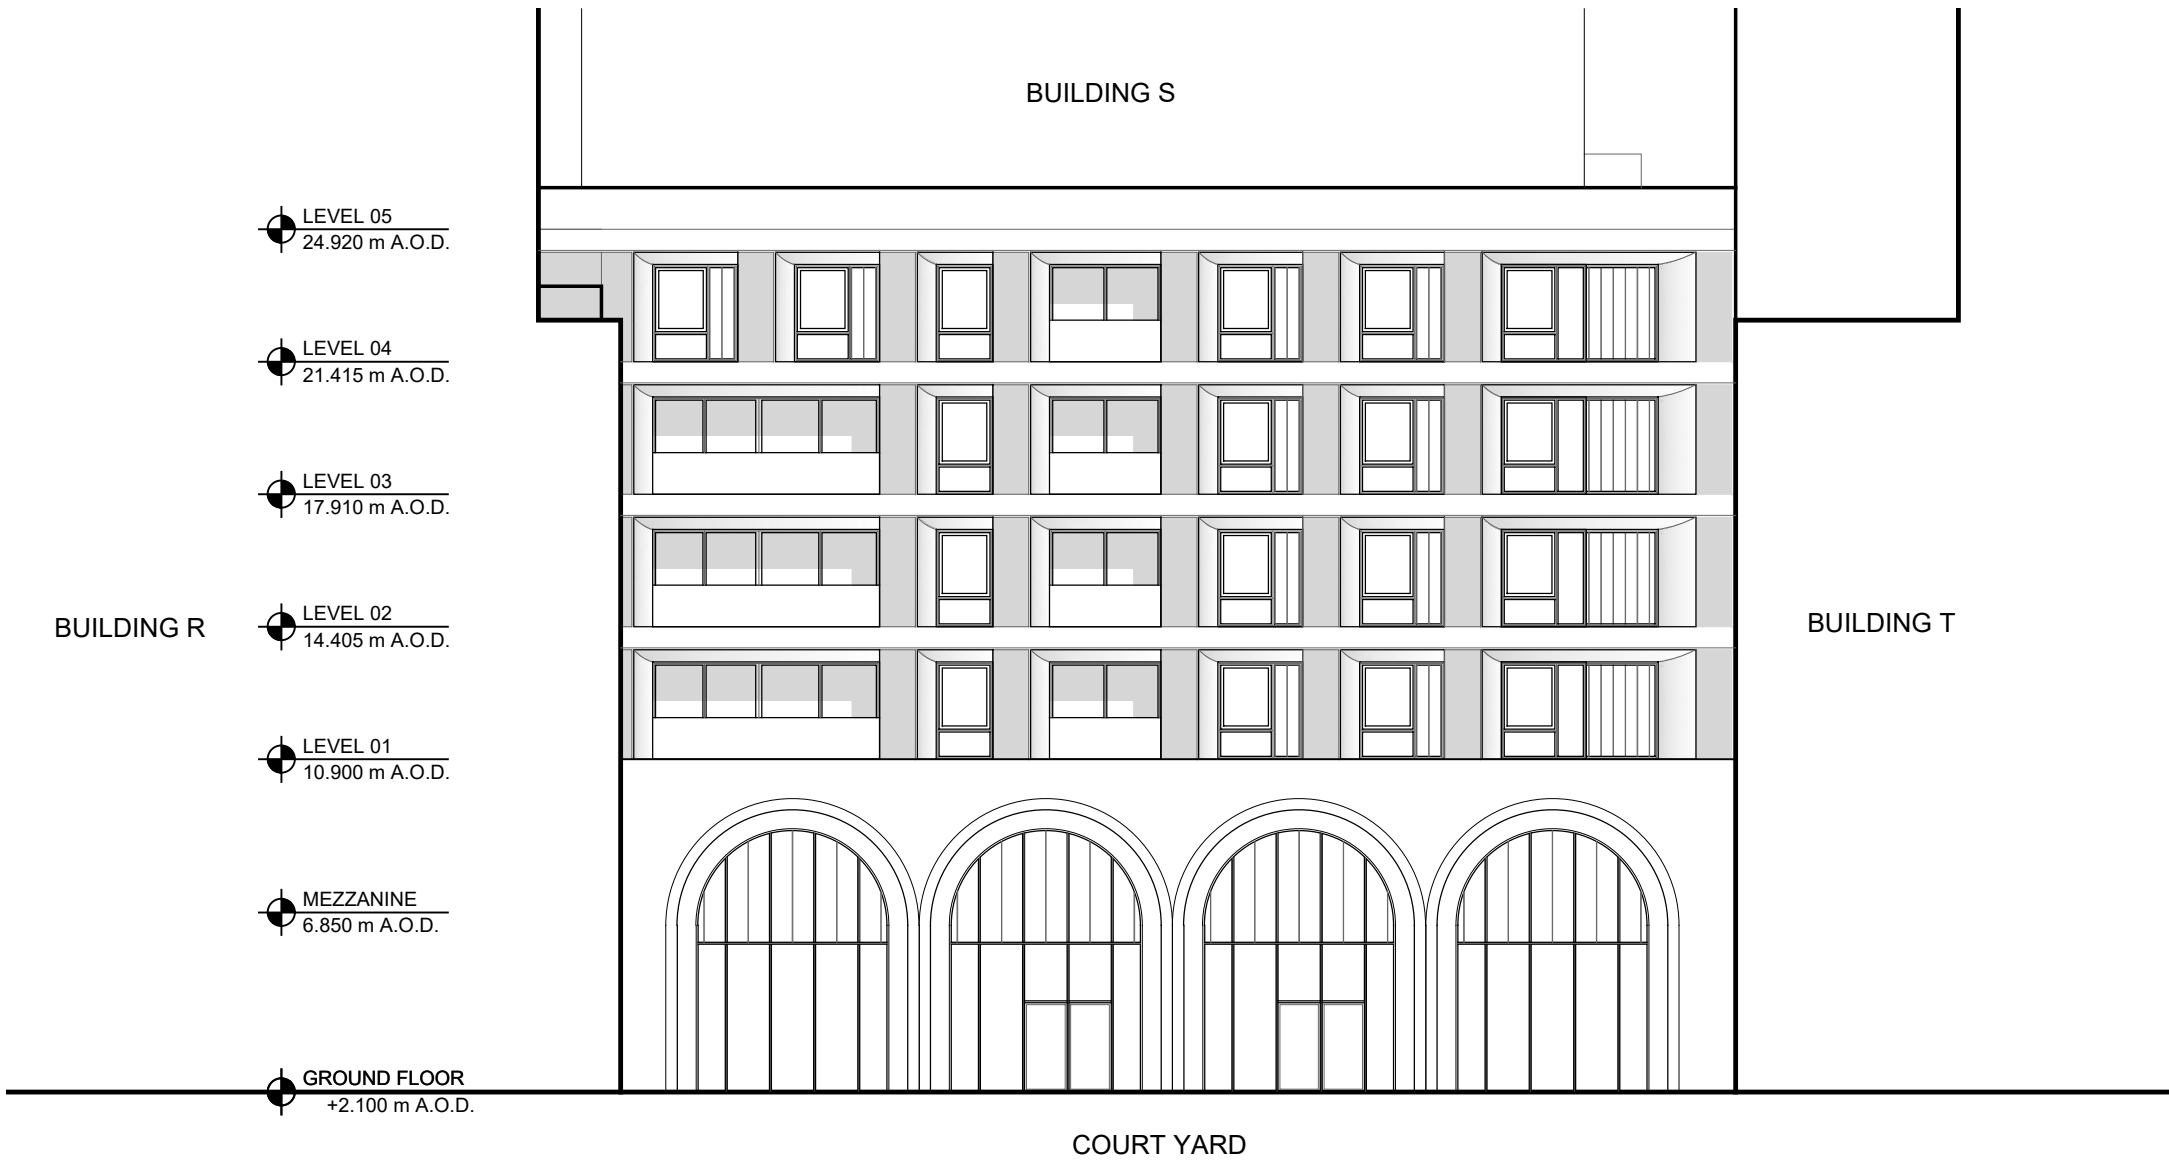


1 BF-RS&T
INTERNAL COURTYARD
SCALE: 1:200 @ A1

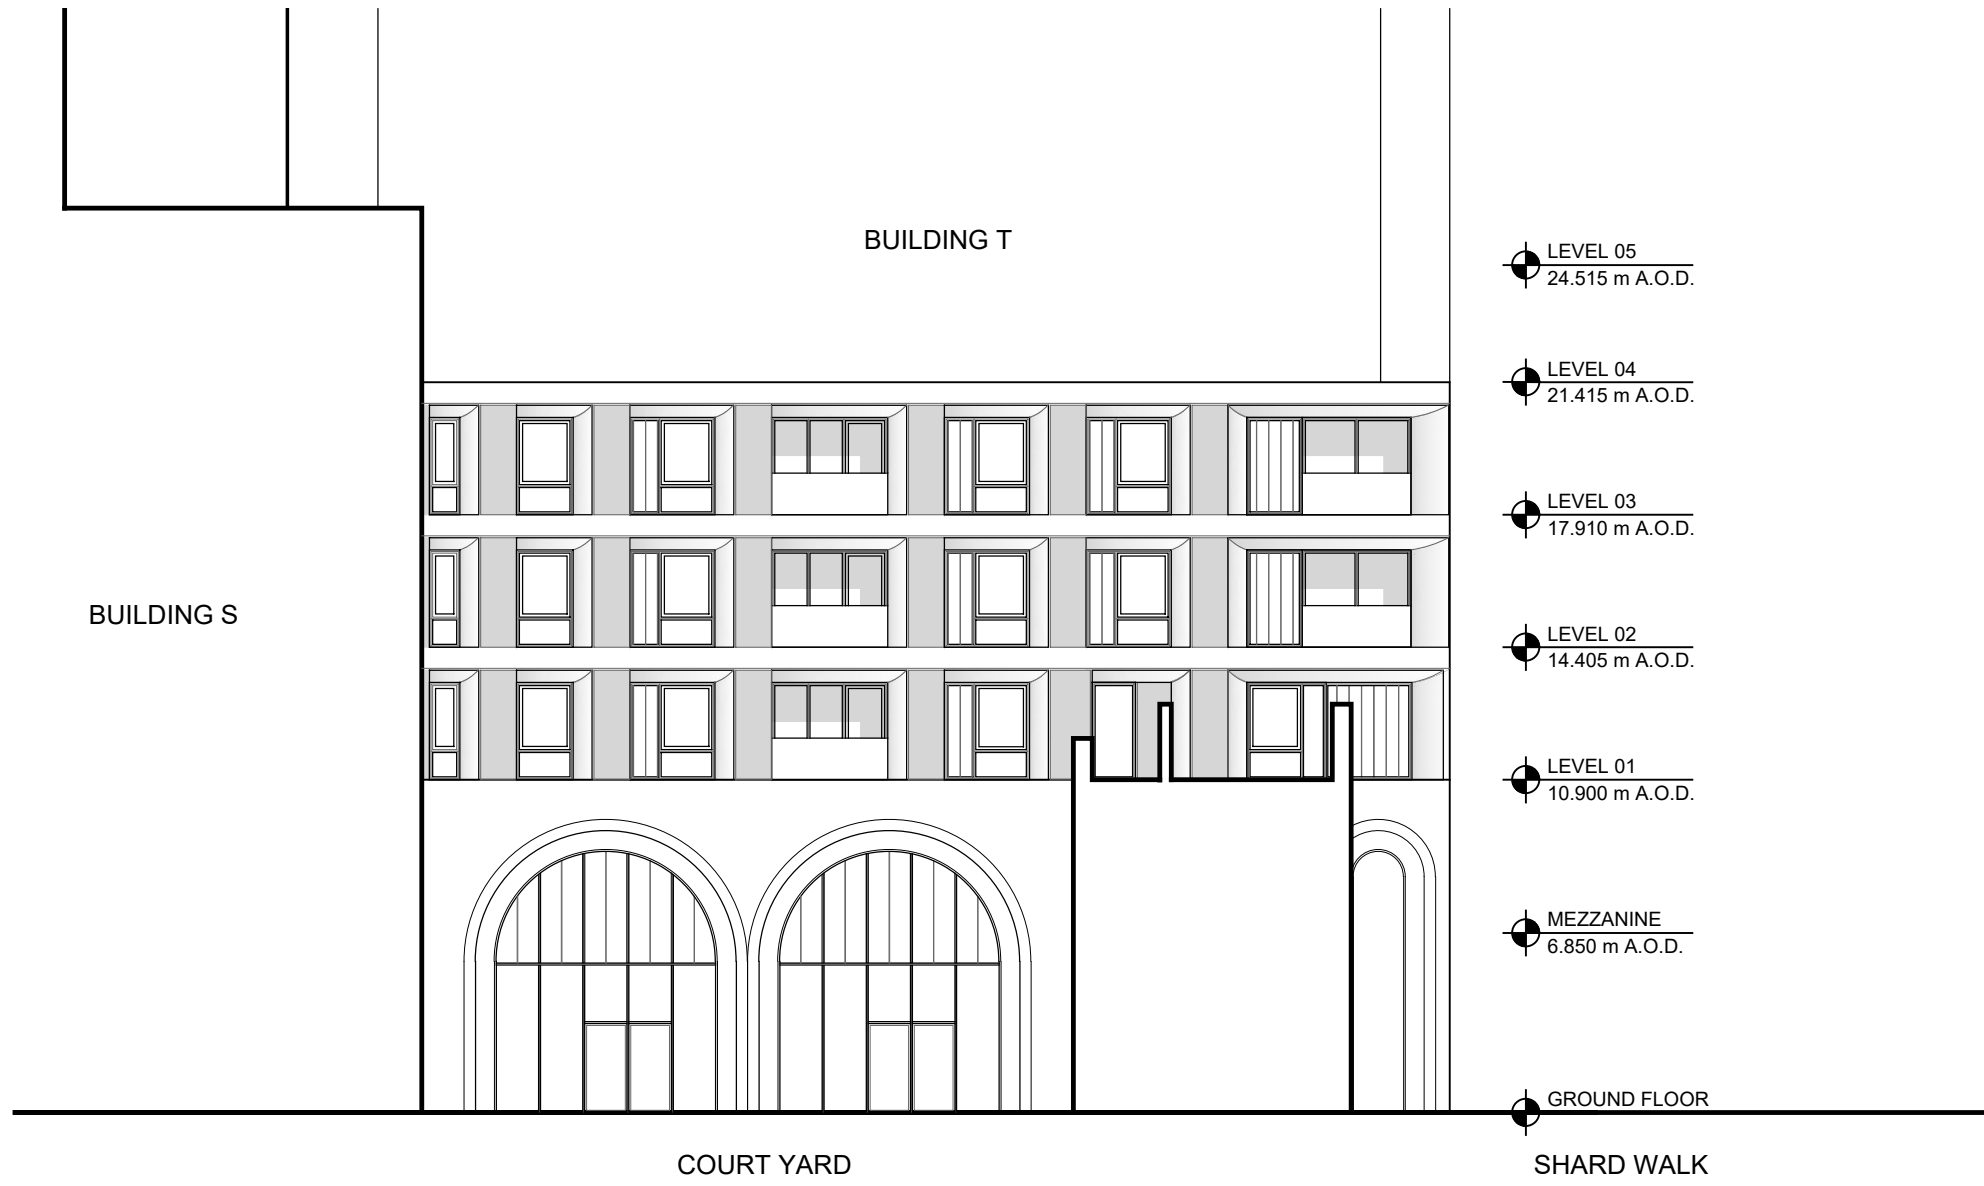


2 BF-RS&T
INTERNAL COURTYARD
SCALE: 1:200 @ A1

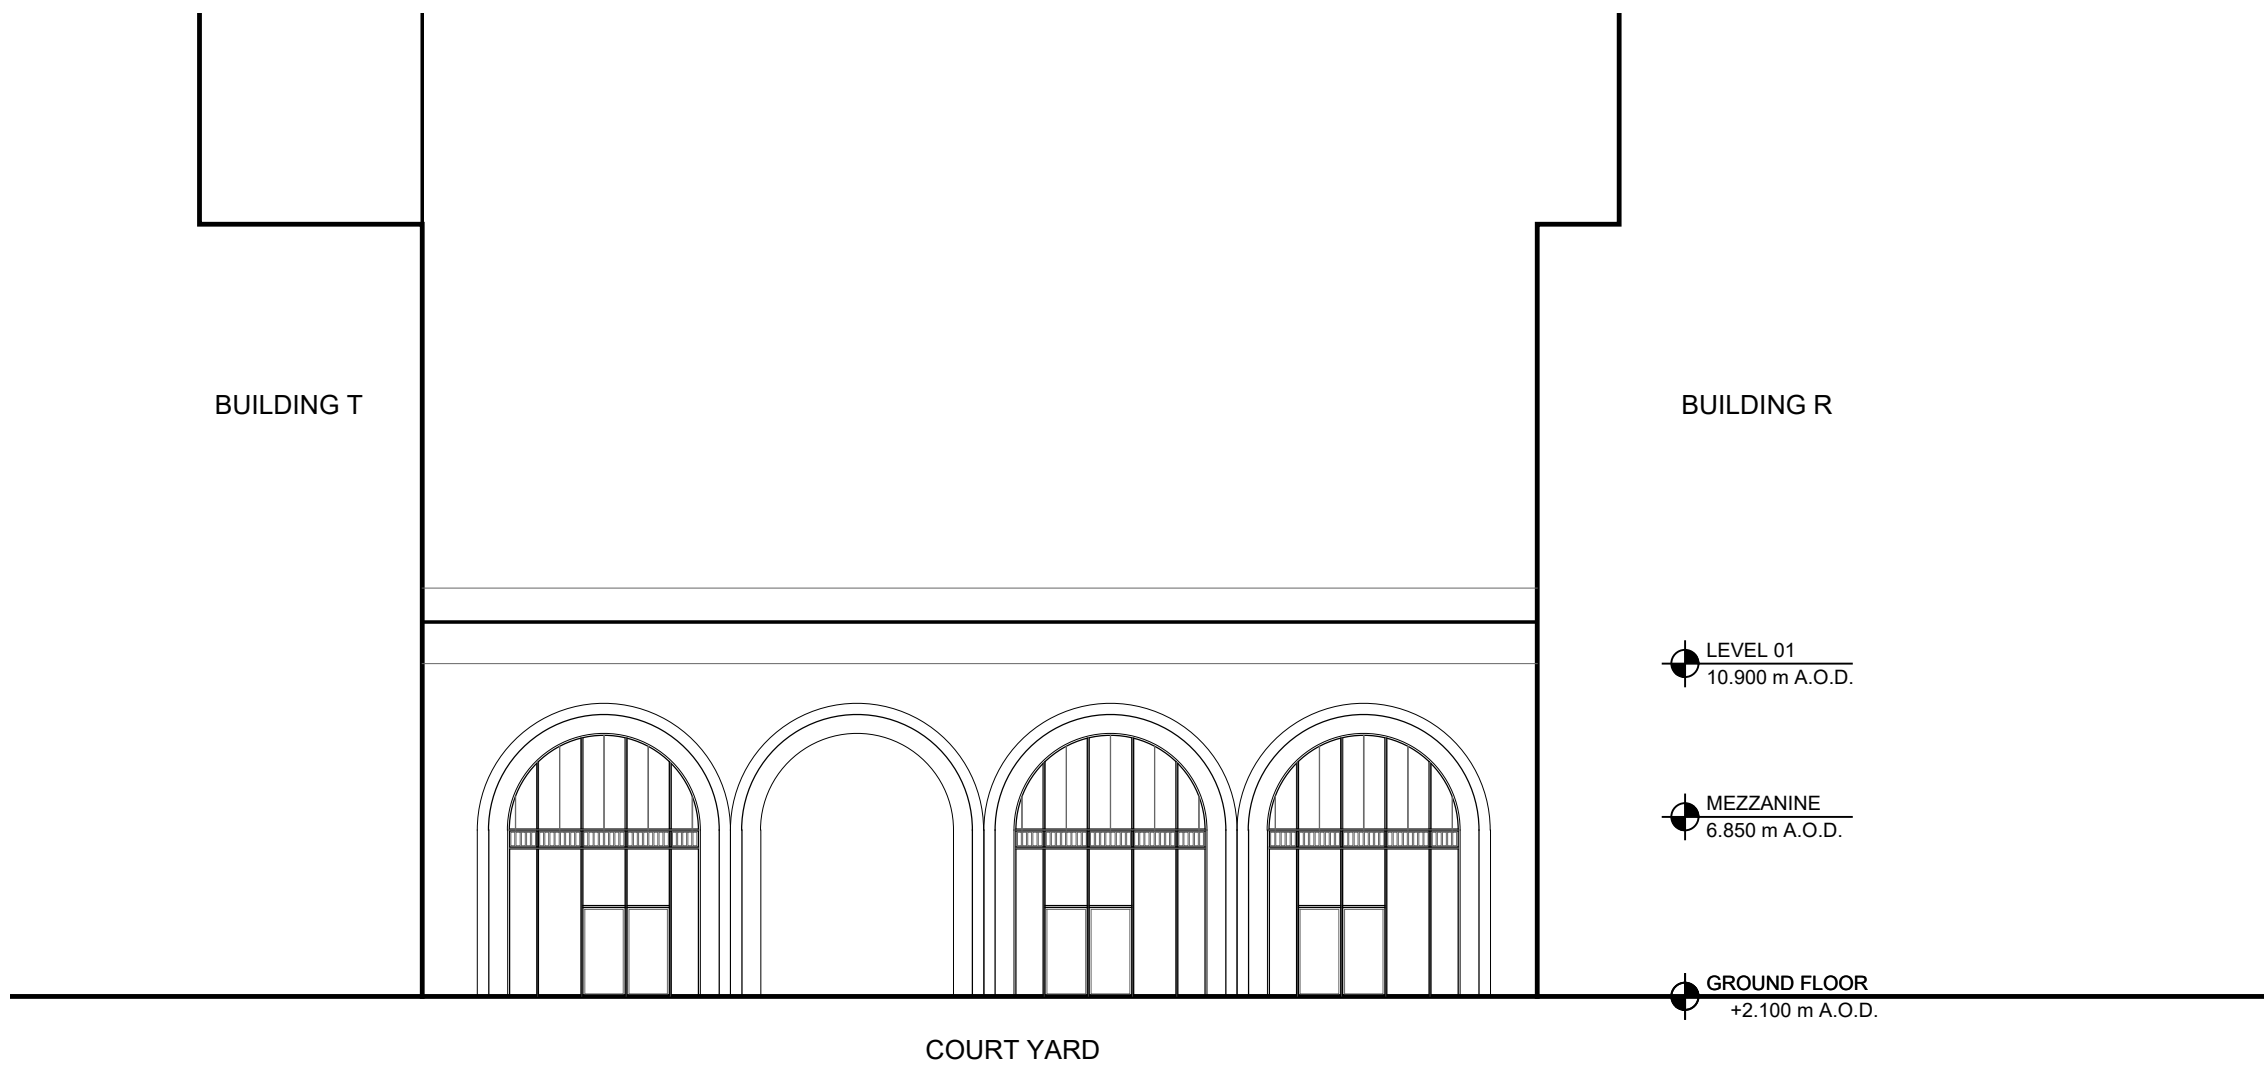


3 BF-RS&T
INTERNAL COURTYARD
SCALE: 1:200 @ A1

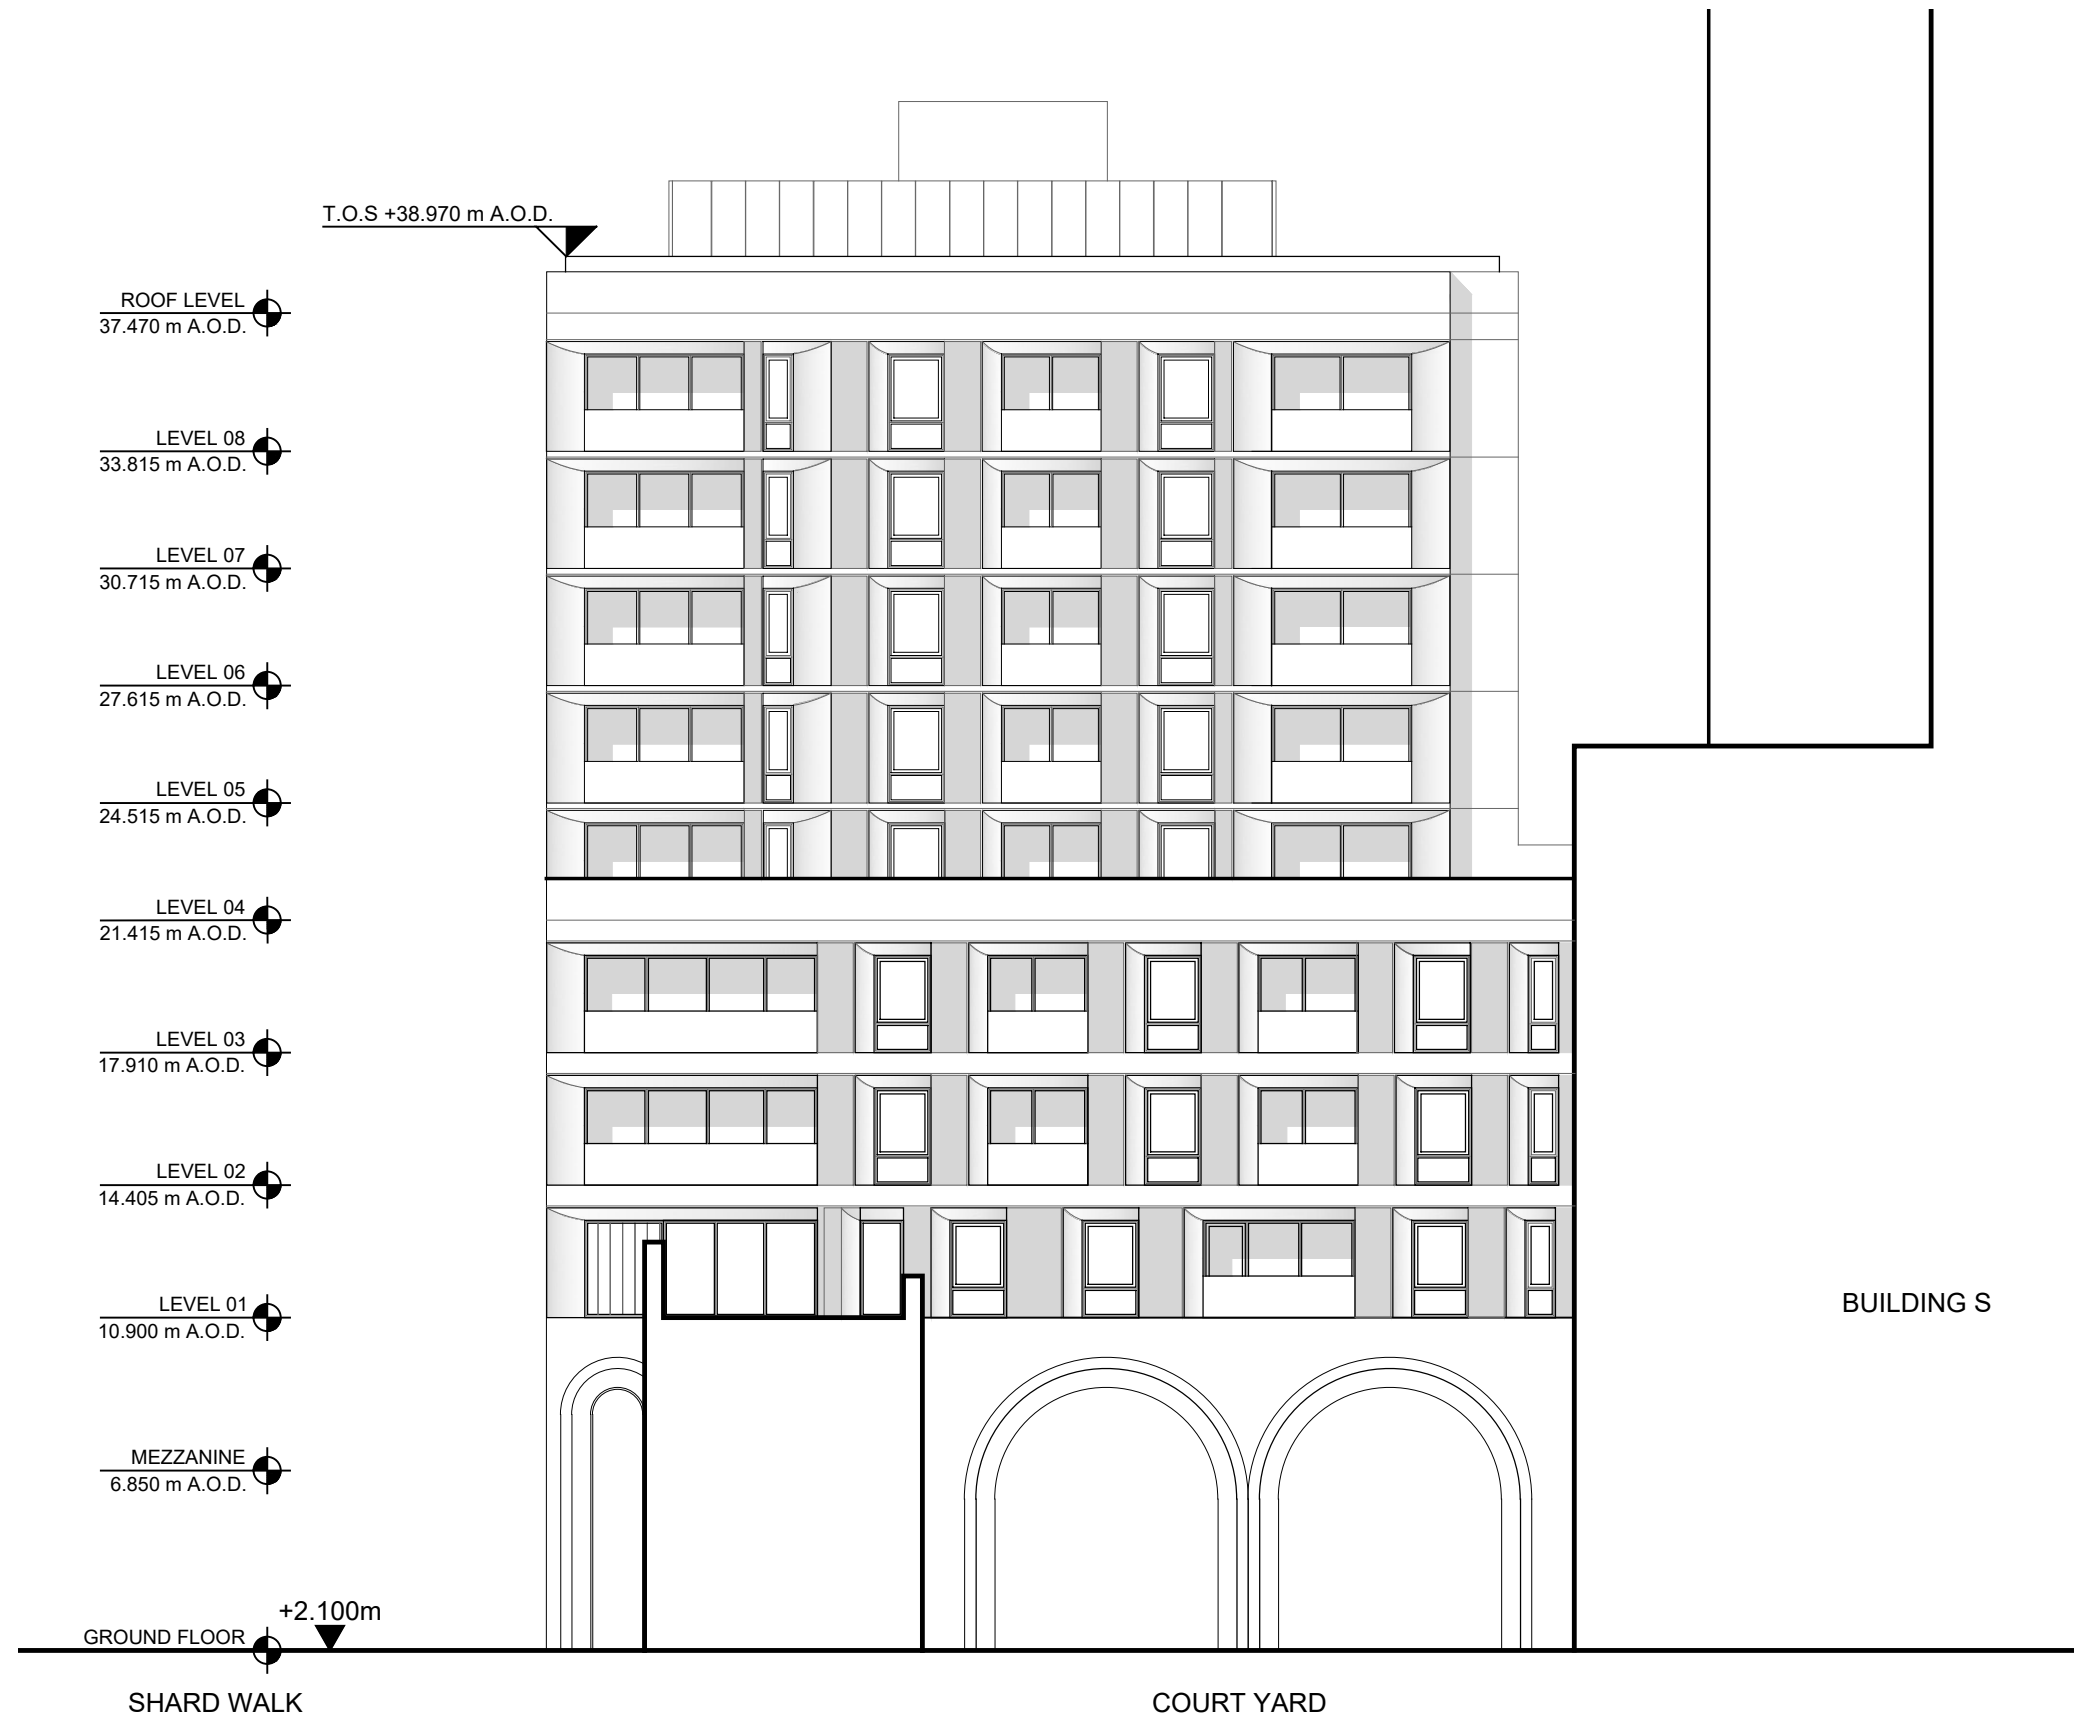

4 BF-RS&T
INTERNAL COURTYARD
SCALE: 1:200 @ A1

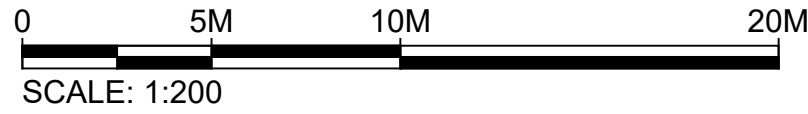

No.	Issue	Check	Date
-----	-------	-------	------

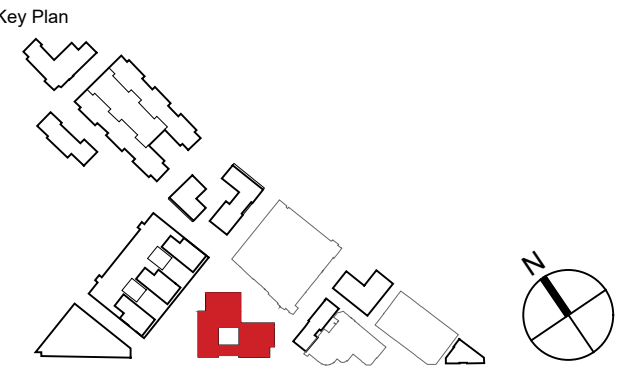

**Kohn Pedersen Fox Associates
(International) PA**
Architects and Planning Consultants

7a Langley Street
London WC2H 9JA
England
T: +44 (0) 20 3119 5300
F: +44 (0) 20 7497 1175
<http://www.kpf.com>

Proj. No. Project
2607 Bermondsey Project

Scale Drawn by Checked by
1/200 @ A1 PS x

Drawing Title and No.
BF - RS& T
INTERNAL COURTYARD ELEVATIONS
PROPOSED

Drawing Ref. Rev.
2607-KPF-BF04-XX-DR-ELE-
A-0205 -