

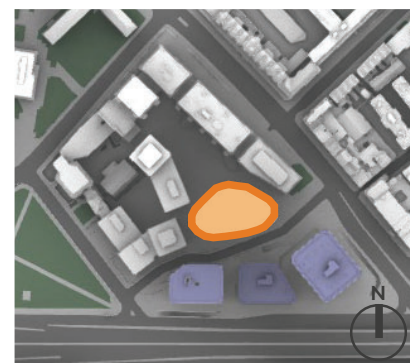
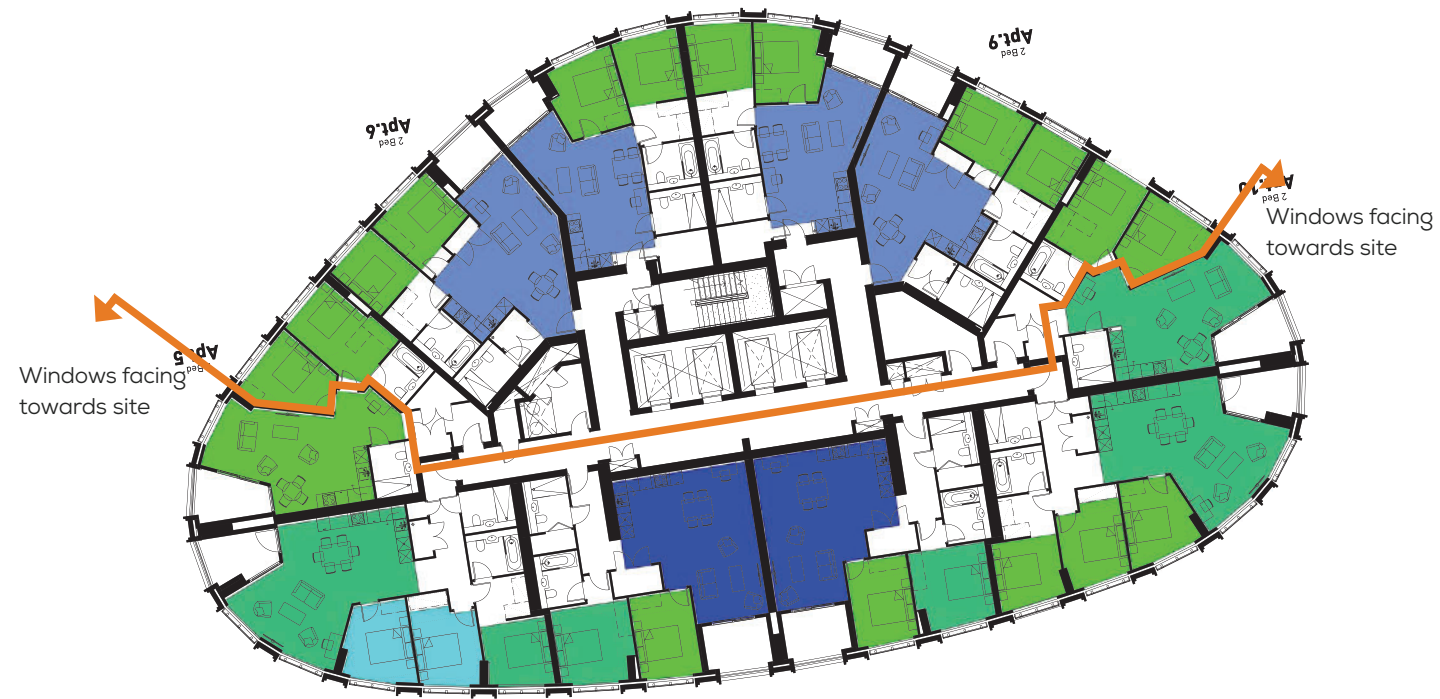


F15


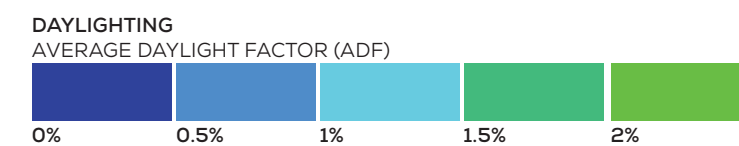


West End Gate - Block B - Proposed Scenario

F01

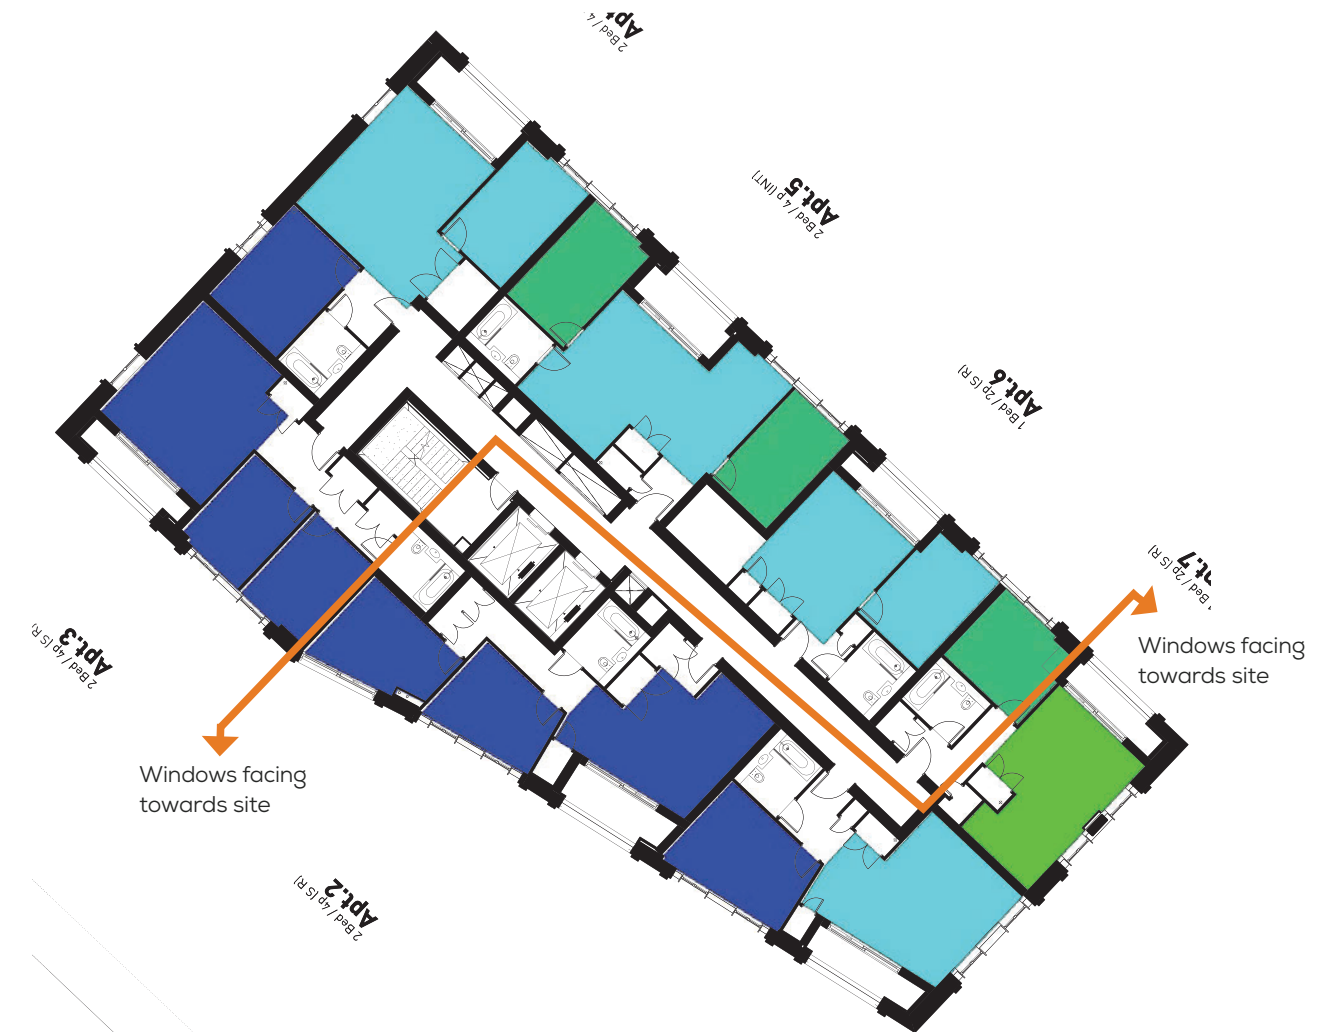

F05

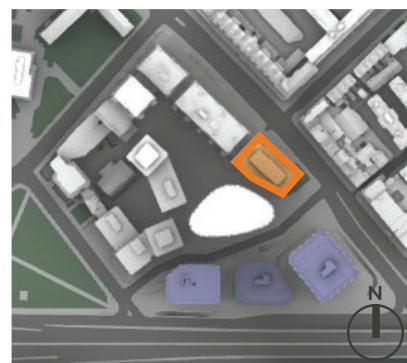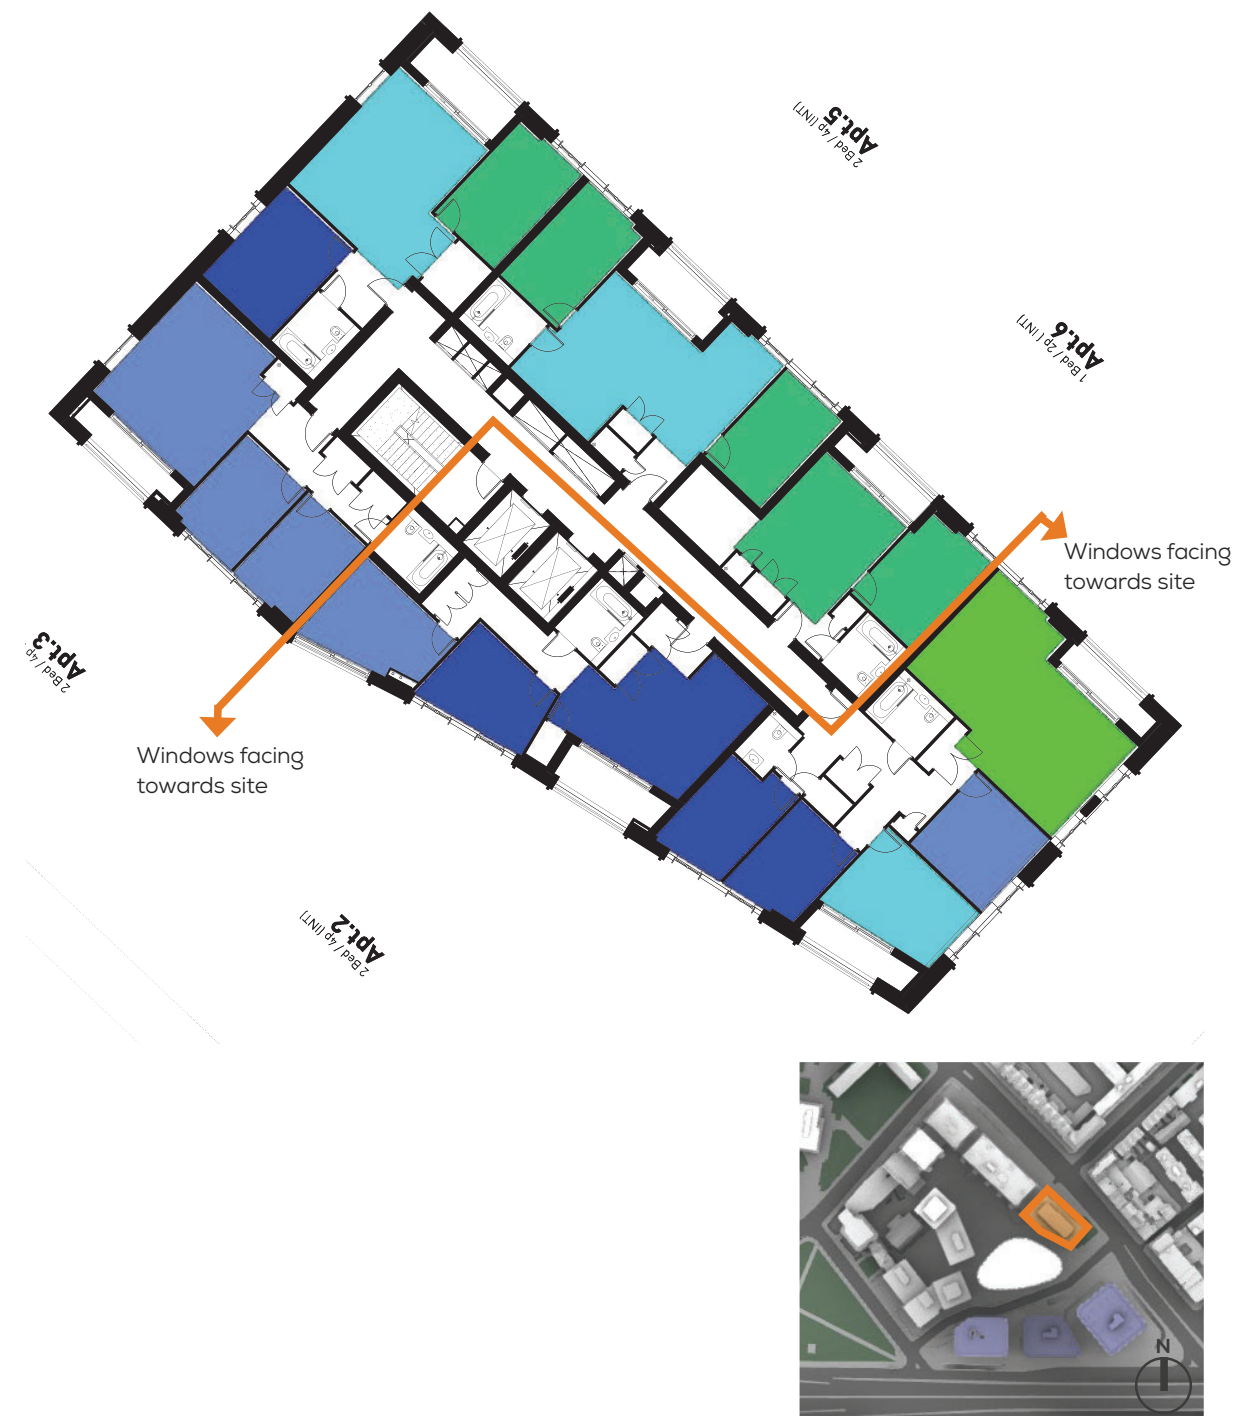

West End Gate - Block B - Proposed Scenario

F10

