


1 Building 7 - West Elevation  
1 : 200

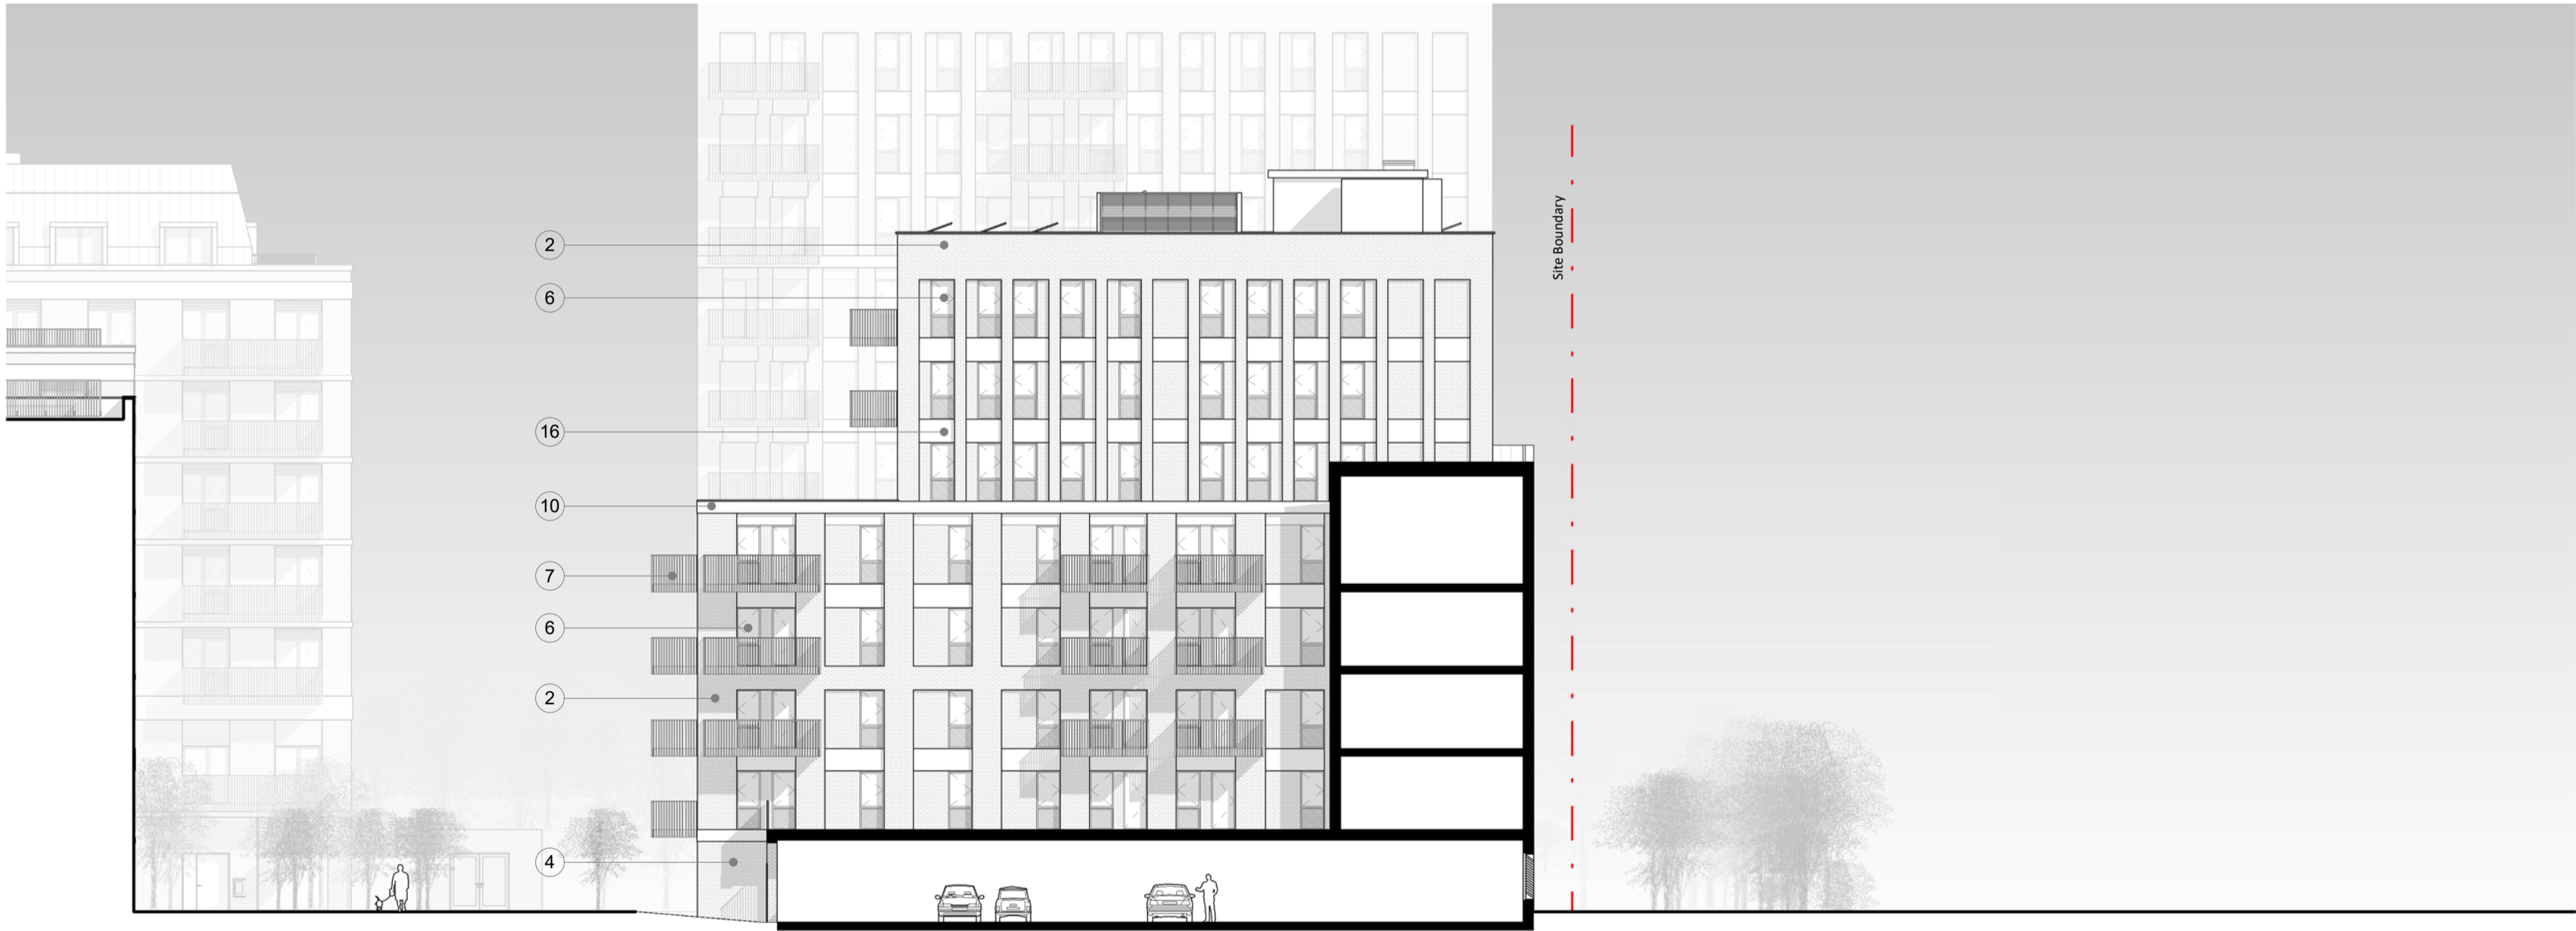

2 Building 7 - South Elevation  
1 : 200



3 Building 7 - East Elevation  
1 : 200



4 Building 7 - North Elevation  
1 : 200